


- Symbols Reference:**
- ESB Existing ESB Infrastructure
 - ESB New ESB Infrastructure
 - EIR Existing Eir Infrastructure
 - EIR New Eir ducts
 - GAS Existing Gas Network Ireland
 - ESB OH ESB Overhead Cable
 - GAS New Gas Network Ireland
 - GAS High Pressure Transmission Gas Pipe
 - M Gas meter

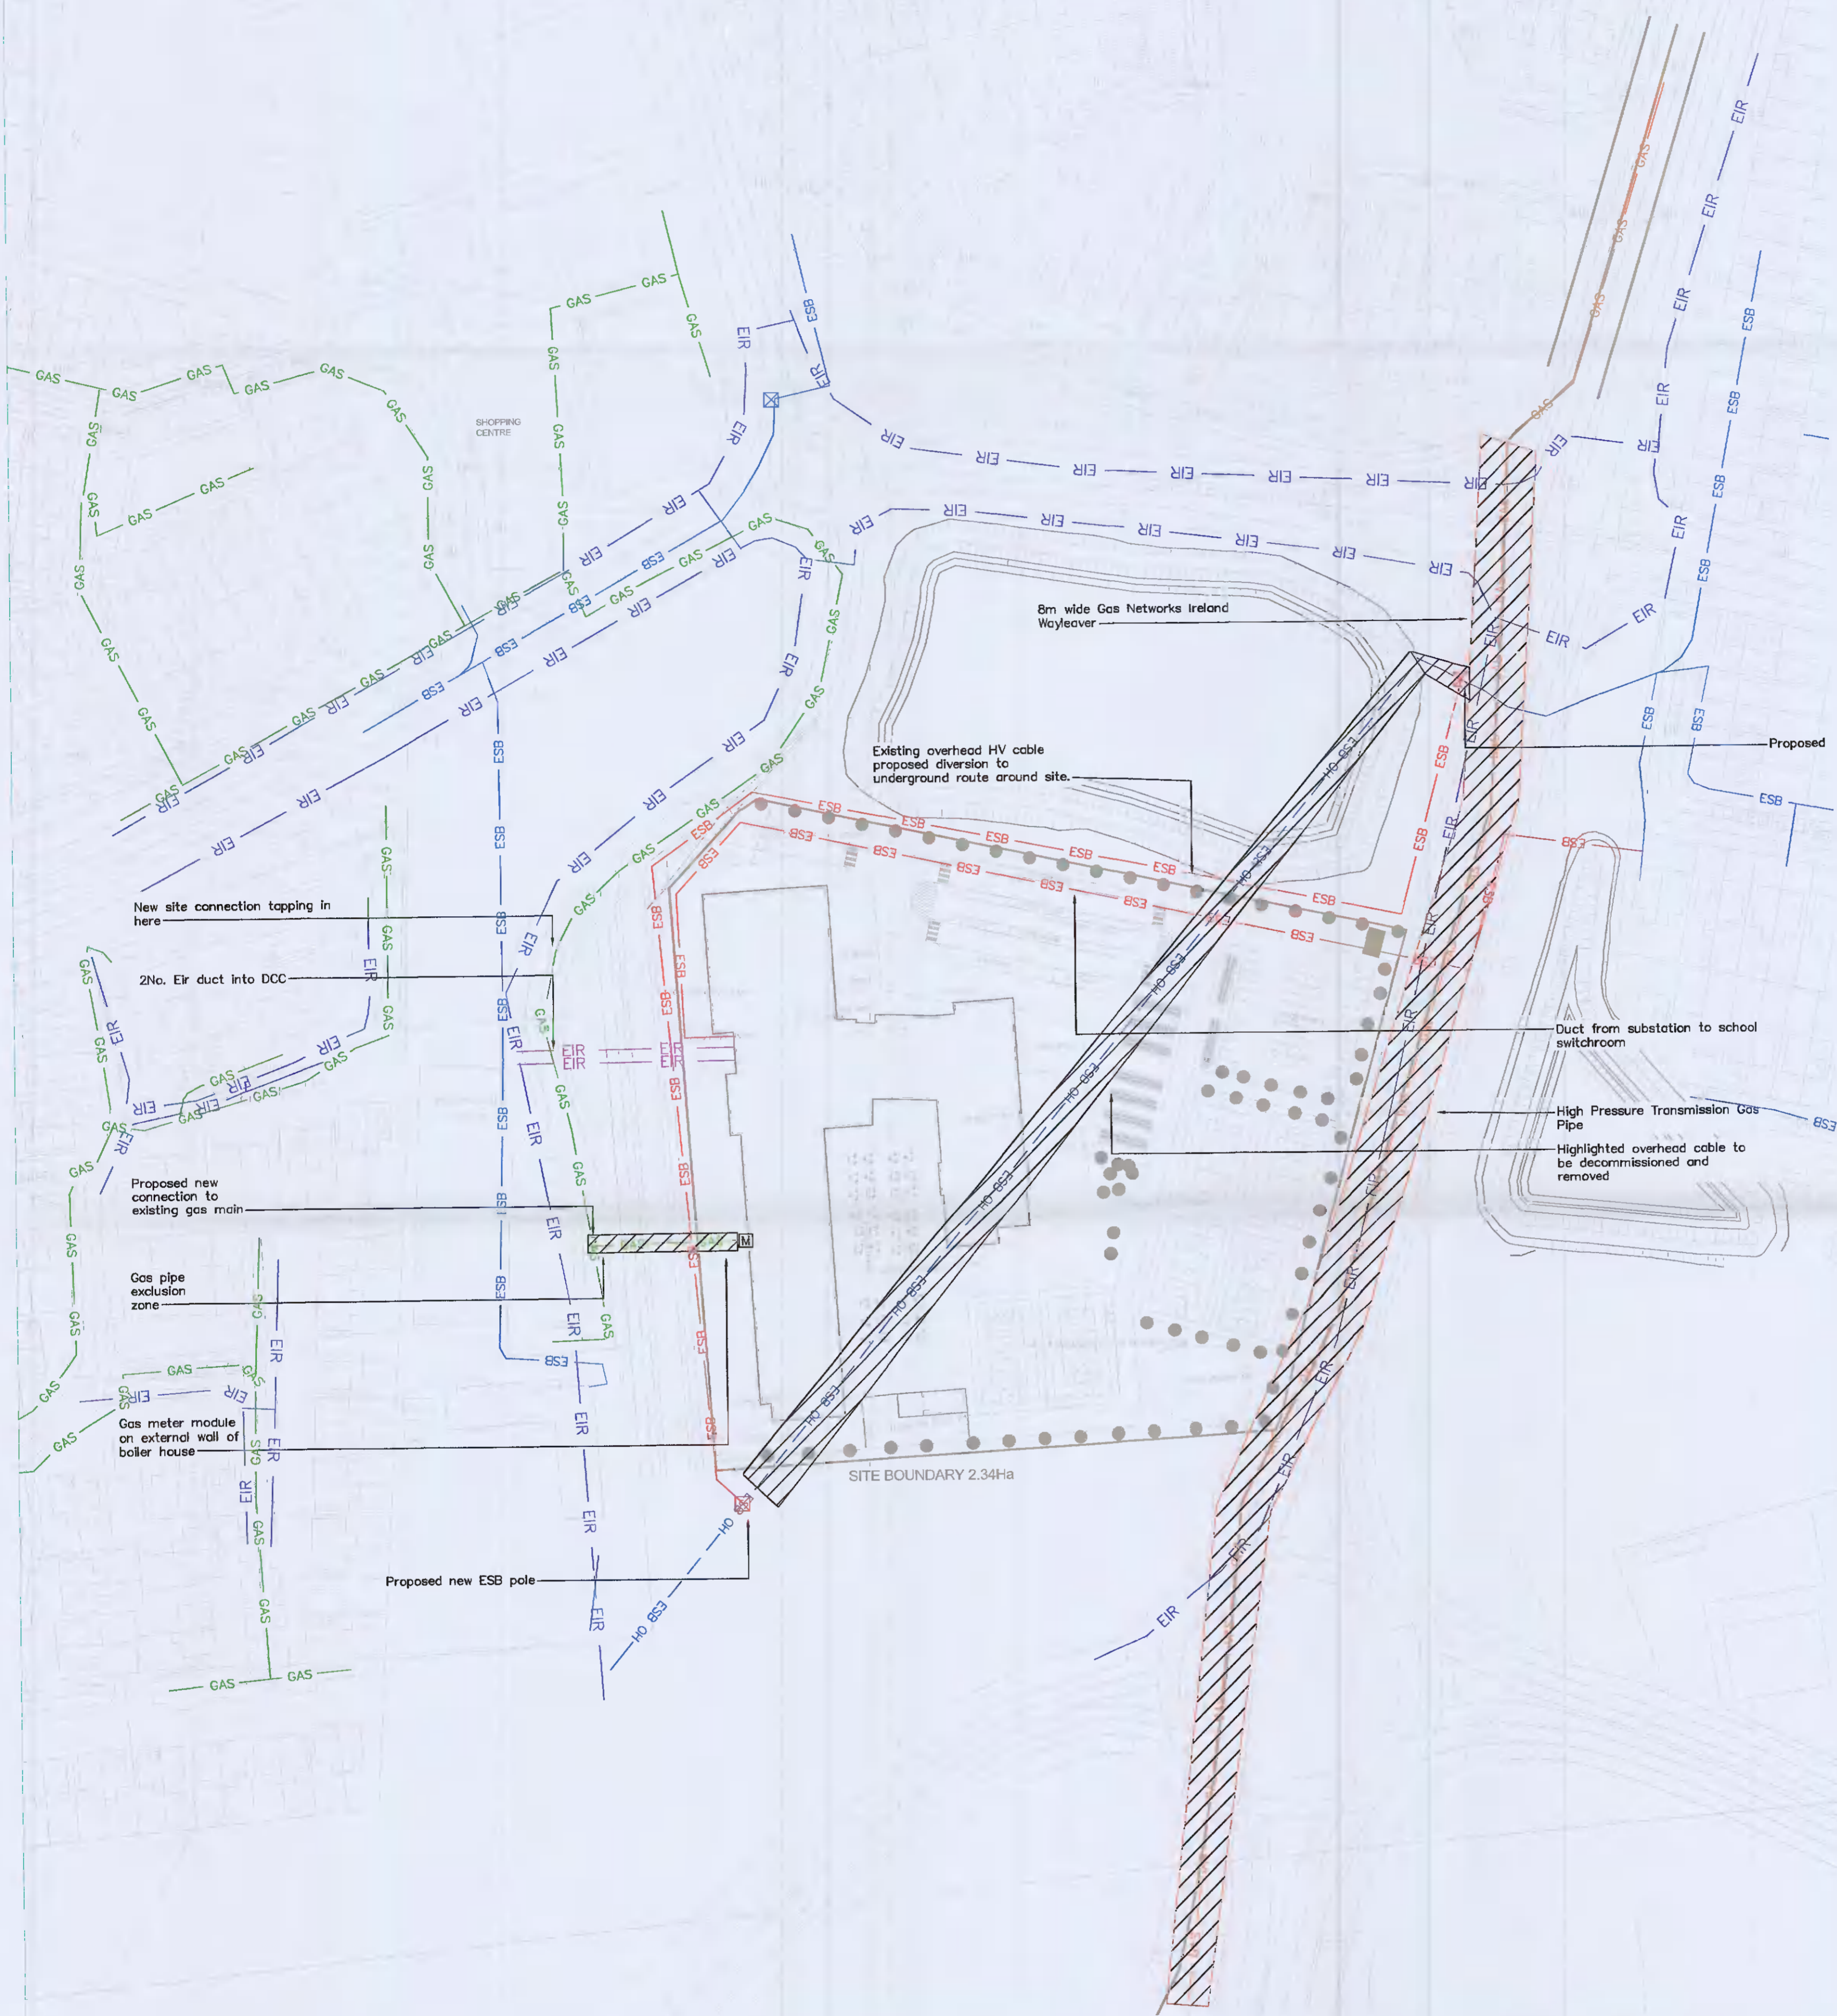

P01	16.04.21	ISSUED FOR PLANNING	GC	JS
REV	DATE	AMENDMENT	DRN	CHK

ISSUED FOR PLANNING

		47 Mount Street Upper Dublin 2 Ireland D02 AC35 t: +353 1 491 0044 f: +353 1 492 3855 e: info@axiseng.ie www.axiseng.ie	
Client: DoES			
Architect: Reddy's Architecture			
Project: Griffen Community College Site Services Layout			
Drg. No: GCC-AXE-XX-XX-DR-E-61010			
Job No: 19060	Status: S2	Revision: P01	
Scale: 1:1000 @ A1			

This drawing is the property of axiseng. Copyright is reserved by axiseng and the drawing shall not be copied, reproduced or otherwise used without the consent of axiseng G.