


GENERAL NOTES:  
 THE DEVELOPER/CONTRACTOR/BUILDER IS TO ENSURE THAT THE BUILDING UNDER CONSTRUCTION IS TO COMPLY FULLY WHERE APPLICABLE WITH THE BUILDING REGULATIONS 1997 WITH RESPECT TO ALL TRADES INVOLVED IN THE CONSTRUCTION OF THIS DEVELOPMENT.  
 THE DEVELOPER/CONTRACTOR/BUILDER SHALL NOTIFY A.J. WHITTAKER & ASSOCIATES LIMITED OF ANY INTENDED VARIATIONS FROM THESE PLANS PRIOR TO COMMENCEMENT OF DEVELOPMENT.  
 CONTRACTORS MUST VERIFY ALL DIMENSIONS ON SITE BEFORE COMMENCING ANY WORK. NO WORKING DIMENSIONS TO BE SCALED. DIMENSIONS WHERE SHOWN TO BLOCKWORK ONLY.  
 THIS DRAWING AND DESIGN IS COPYRIGHT AND IS THE PROPERTY OF A.J. WHITTAKER & ASSOCIATES LTD.  
 A.J. WHITTAKER & ASSOCIATES LIMITED REGISTERED IN IRELAND NO. 337354.

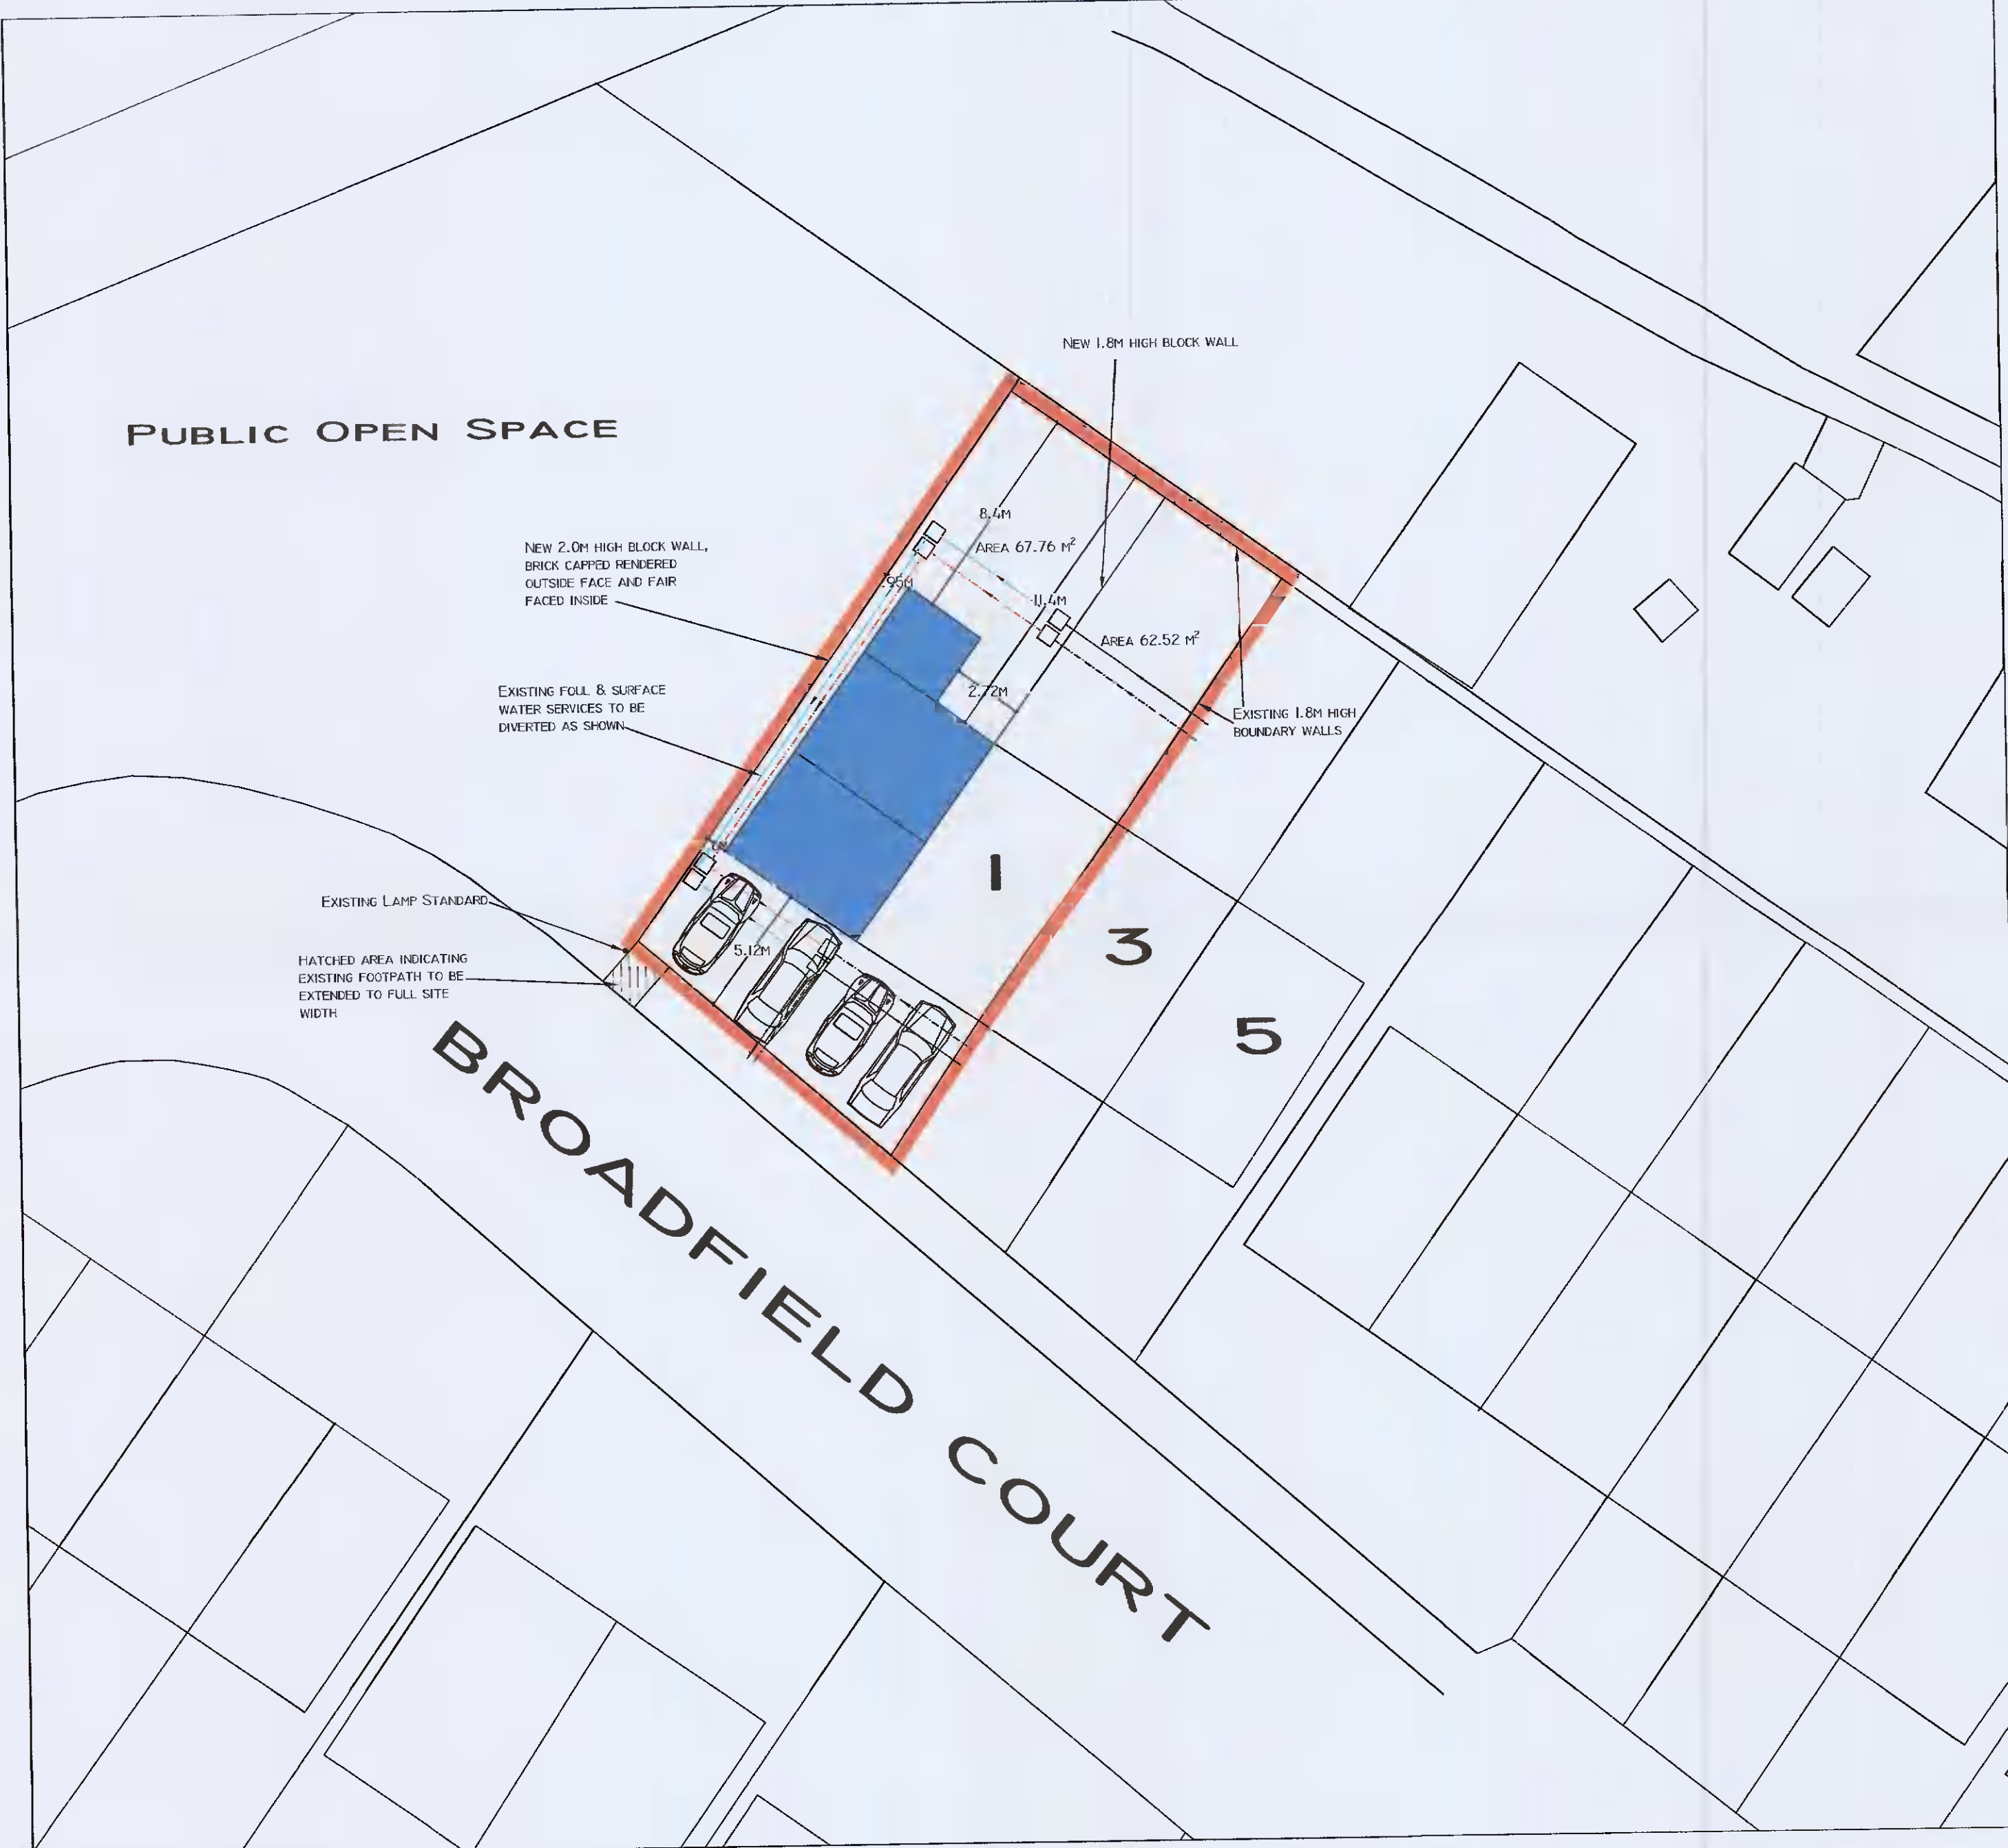

AREA OF SITE = 327.77 m<sup>2</sup>  
 AREA OF SITE = 0.081 Acres  
 AREA OF SITE = 0.0327 Hectares

Rev.	Date	By	Description
Scale	1 : 200		Job Title
Date	MAY 2021		PROPOSED HOUSE AT SIDE OF 1 BROADFIELD COURT, BROADFIELD MANOR, RATHCOOLE, CO. DUBLIN
Drawn by	D.C.		Drawing Title
Org. No.	21-1420-03		PROPOSED BLOCK PLAN
Rev.			Client
			BRENDAN & SHEILA QUINN

© **A. J. WHITTAKER & ASSOCIATES**  
**DESIGN, PLANNING & FIRE SAFETY CONSULTANTS**  
 55 LUDFORD DRIVE, BALLINTEER, DUBLIN 16.  
 TEL: 086-8579905 ; 086-8147081  
 Email: [ajwplanning@gmail.com](mailto:ajwplanning@gmail.com)