



Section C-C scale 1:100@A1

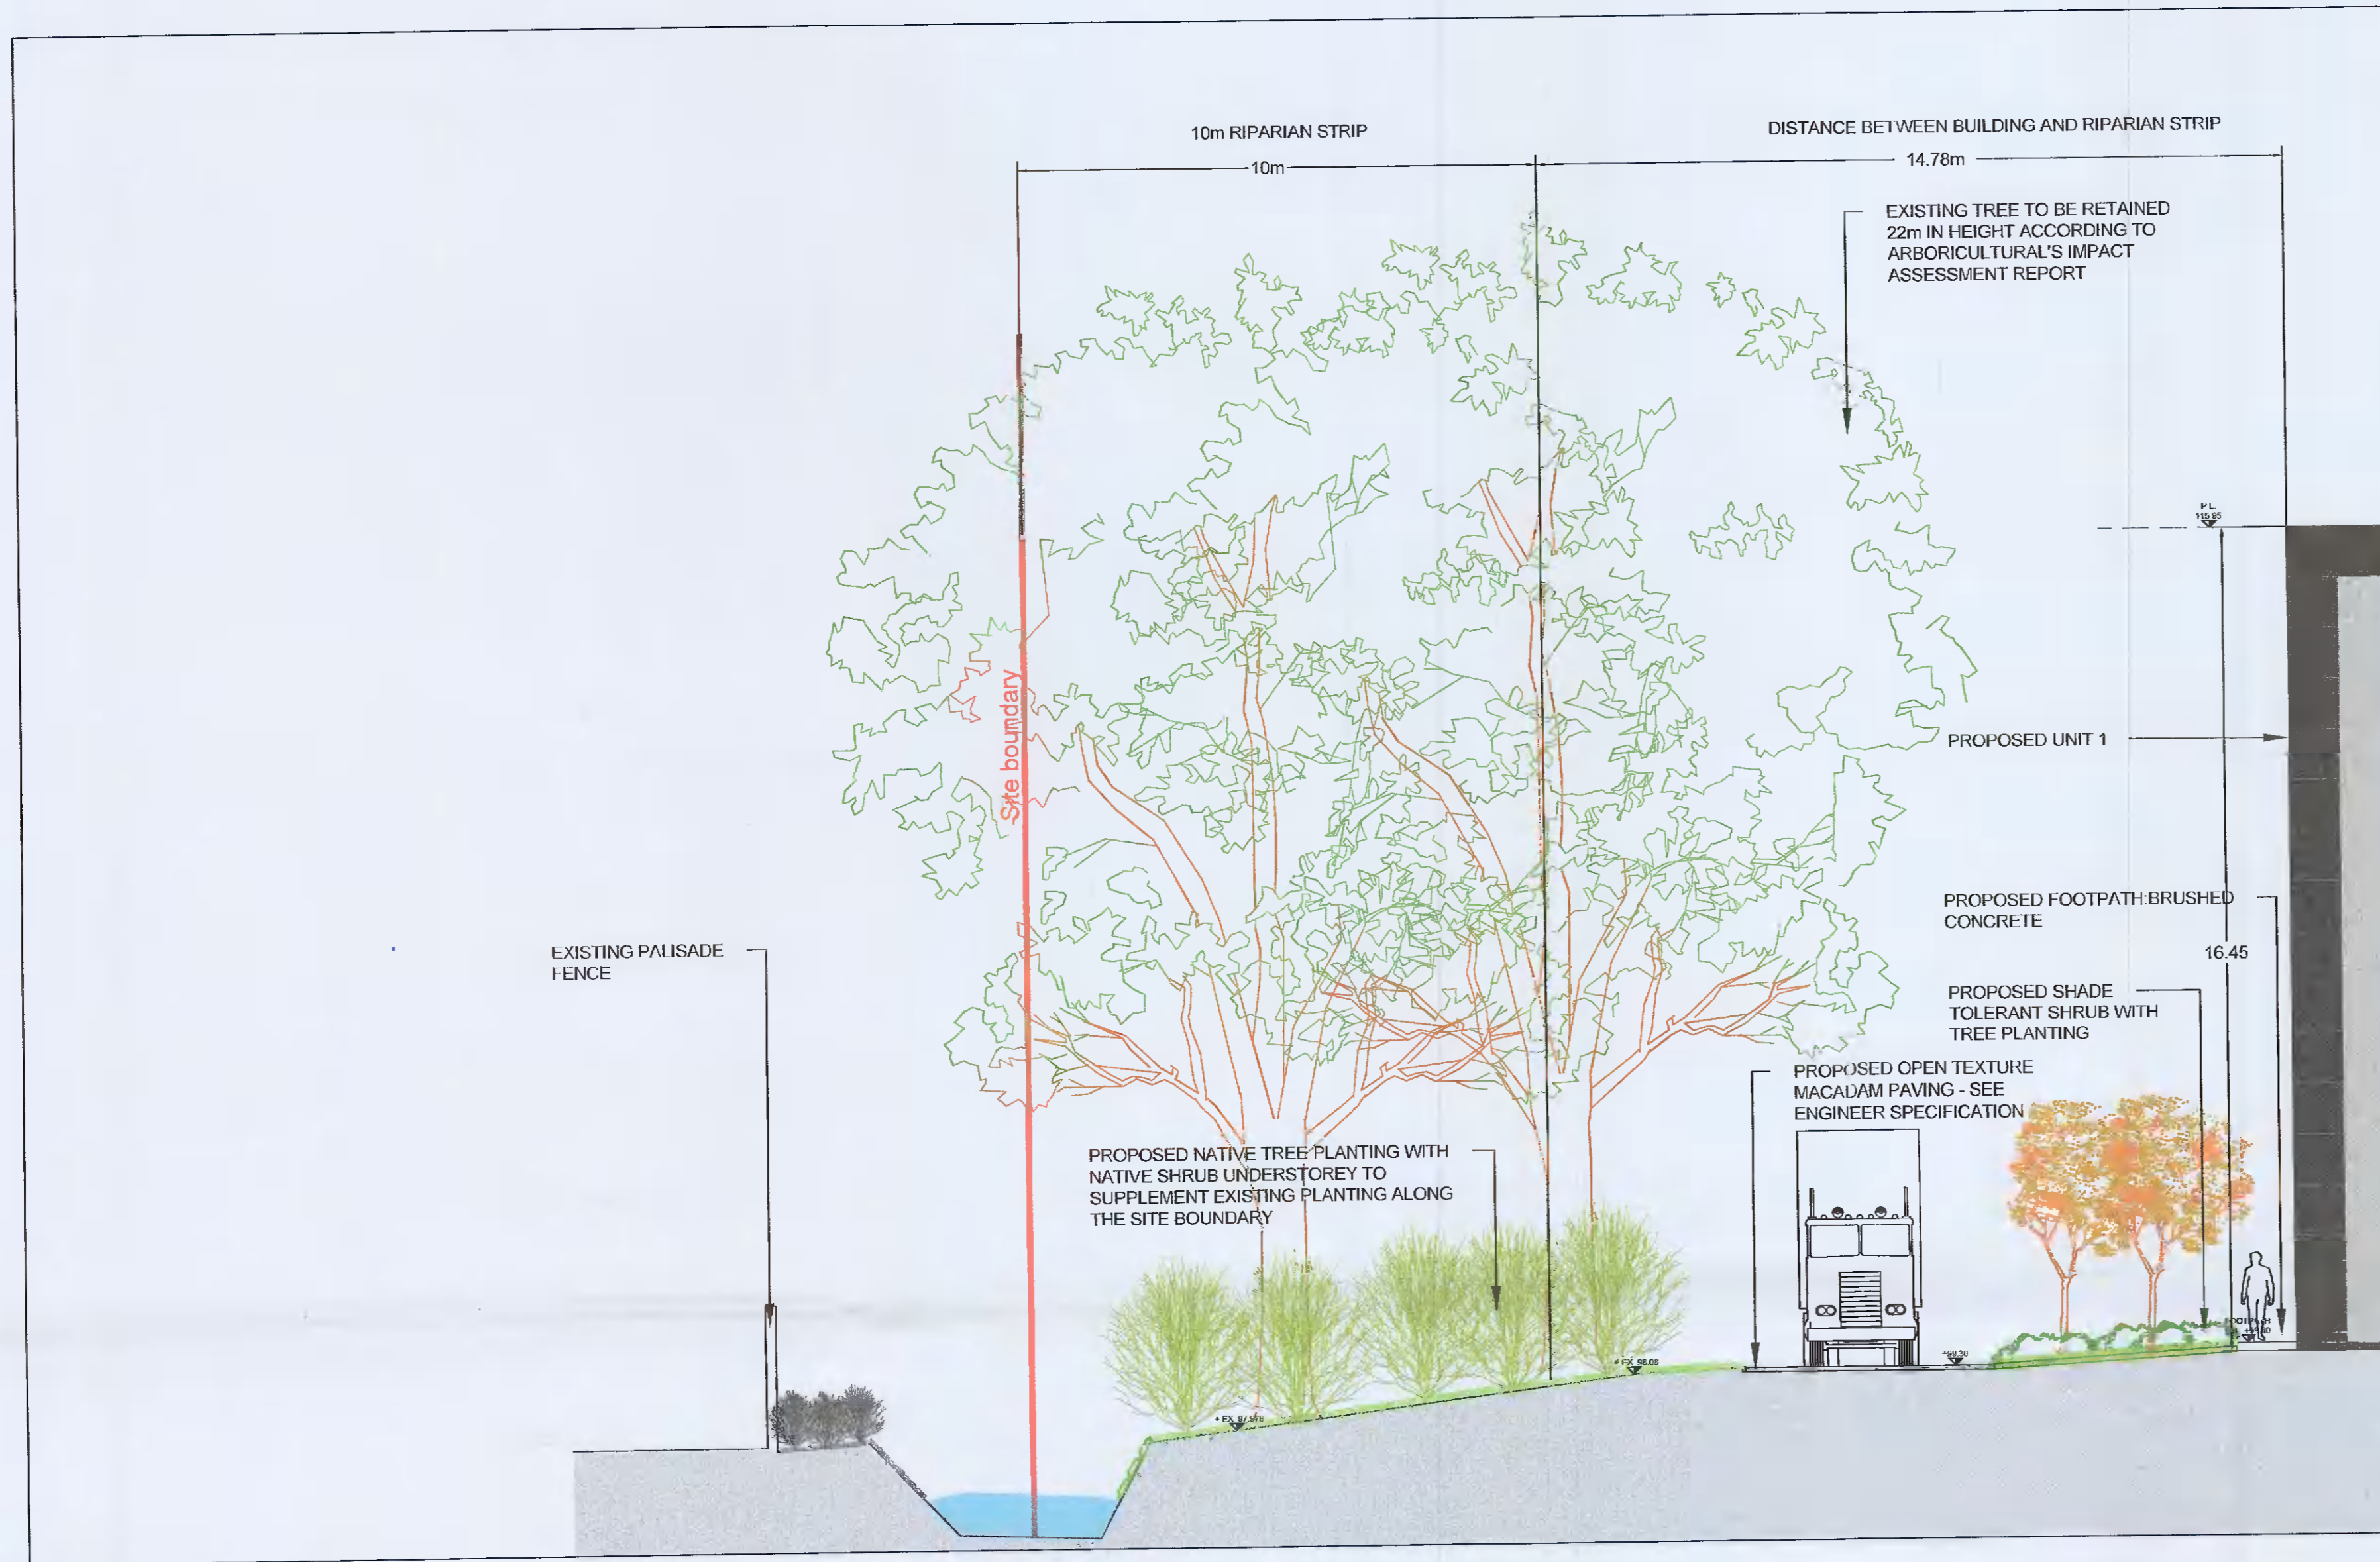

Key Plan scale 1:1000@A1



Section D-D scale 1:100@A1

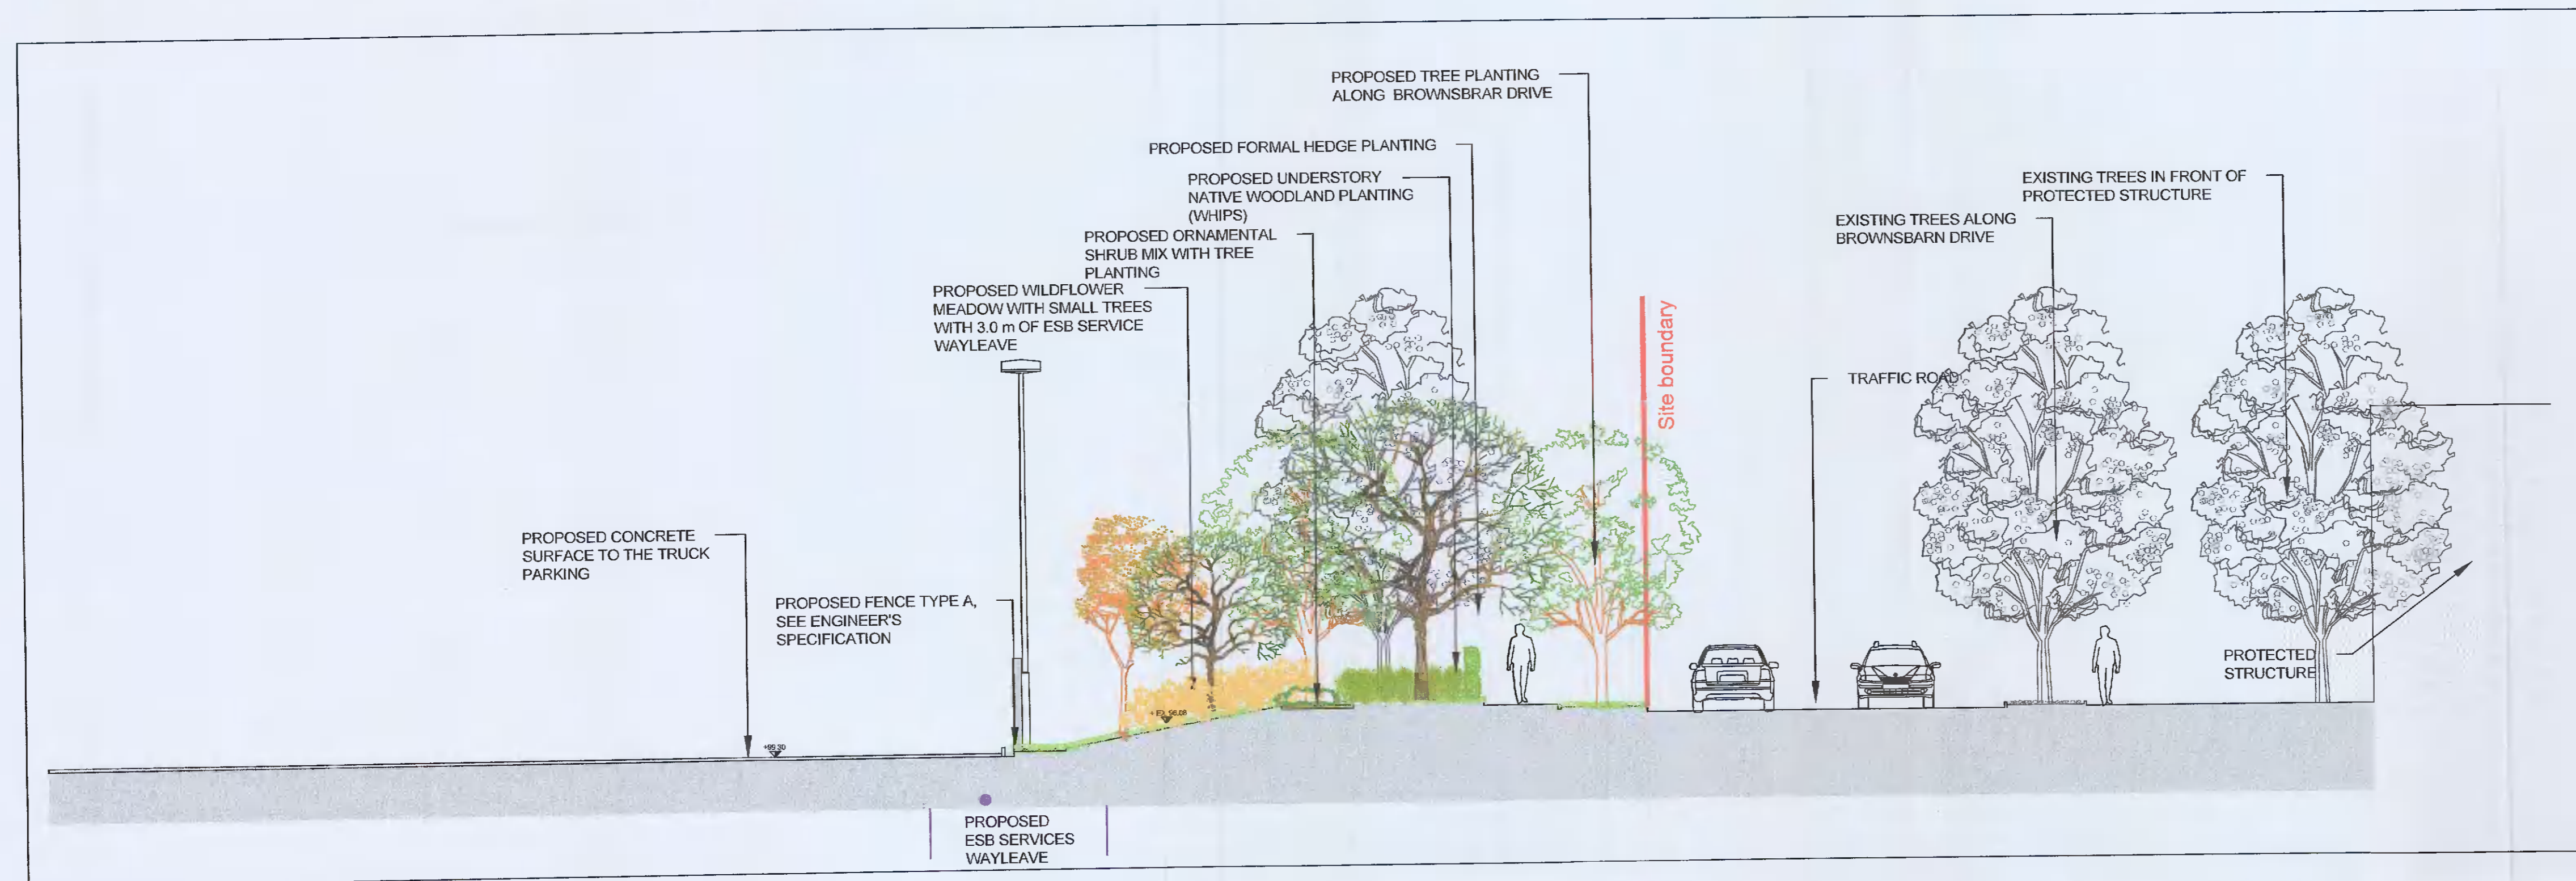

Unit 8
Block 660
Greenogue Business Plaza
Greenogue Business Park
Rathcoole
Dublin D24 C164

T +353 (0)1 685 5595
E info@jbaconsulting.com
www.jbaconsulting.com
Twitter @JBAConsulting

JBA
consulting

Project **Brownsbarn Site N7 Landscape Design**

Title **Landscape Section**

Client **Exeter Ireland Property Limited**

The property of this drawing and design vested in Jeremy Benn Associates Ltd. It shall not be reproduced in whole or in part, nor disclosed to a third party, without the prior written consent of Jeremy Benn Associates Ltd.

Drawn: CZ	10/06/2021	Designed: CZ	24/02/2021
Checked: CP	10/06/2021	Approved: BOC	10/06/2021
Project Reference: 2021s0105	Scale: As Shown @ A1		
Drawing Number: ENO-JBAI-XX-DR-L-0004	Status: A3	Revision: C02	Sheet Size: A1