


NOTES:

1. THIS DRAWING IS TO BE READ IN CONJUNCTION WITH ALL OTHER RELEVANT DRAWINGS & SPECIFICATIONS.
2. DO NOT SCALE, USE FIGURED DIMENSIONS ONLY.

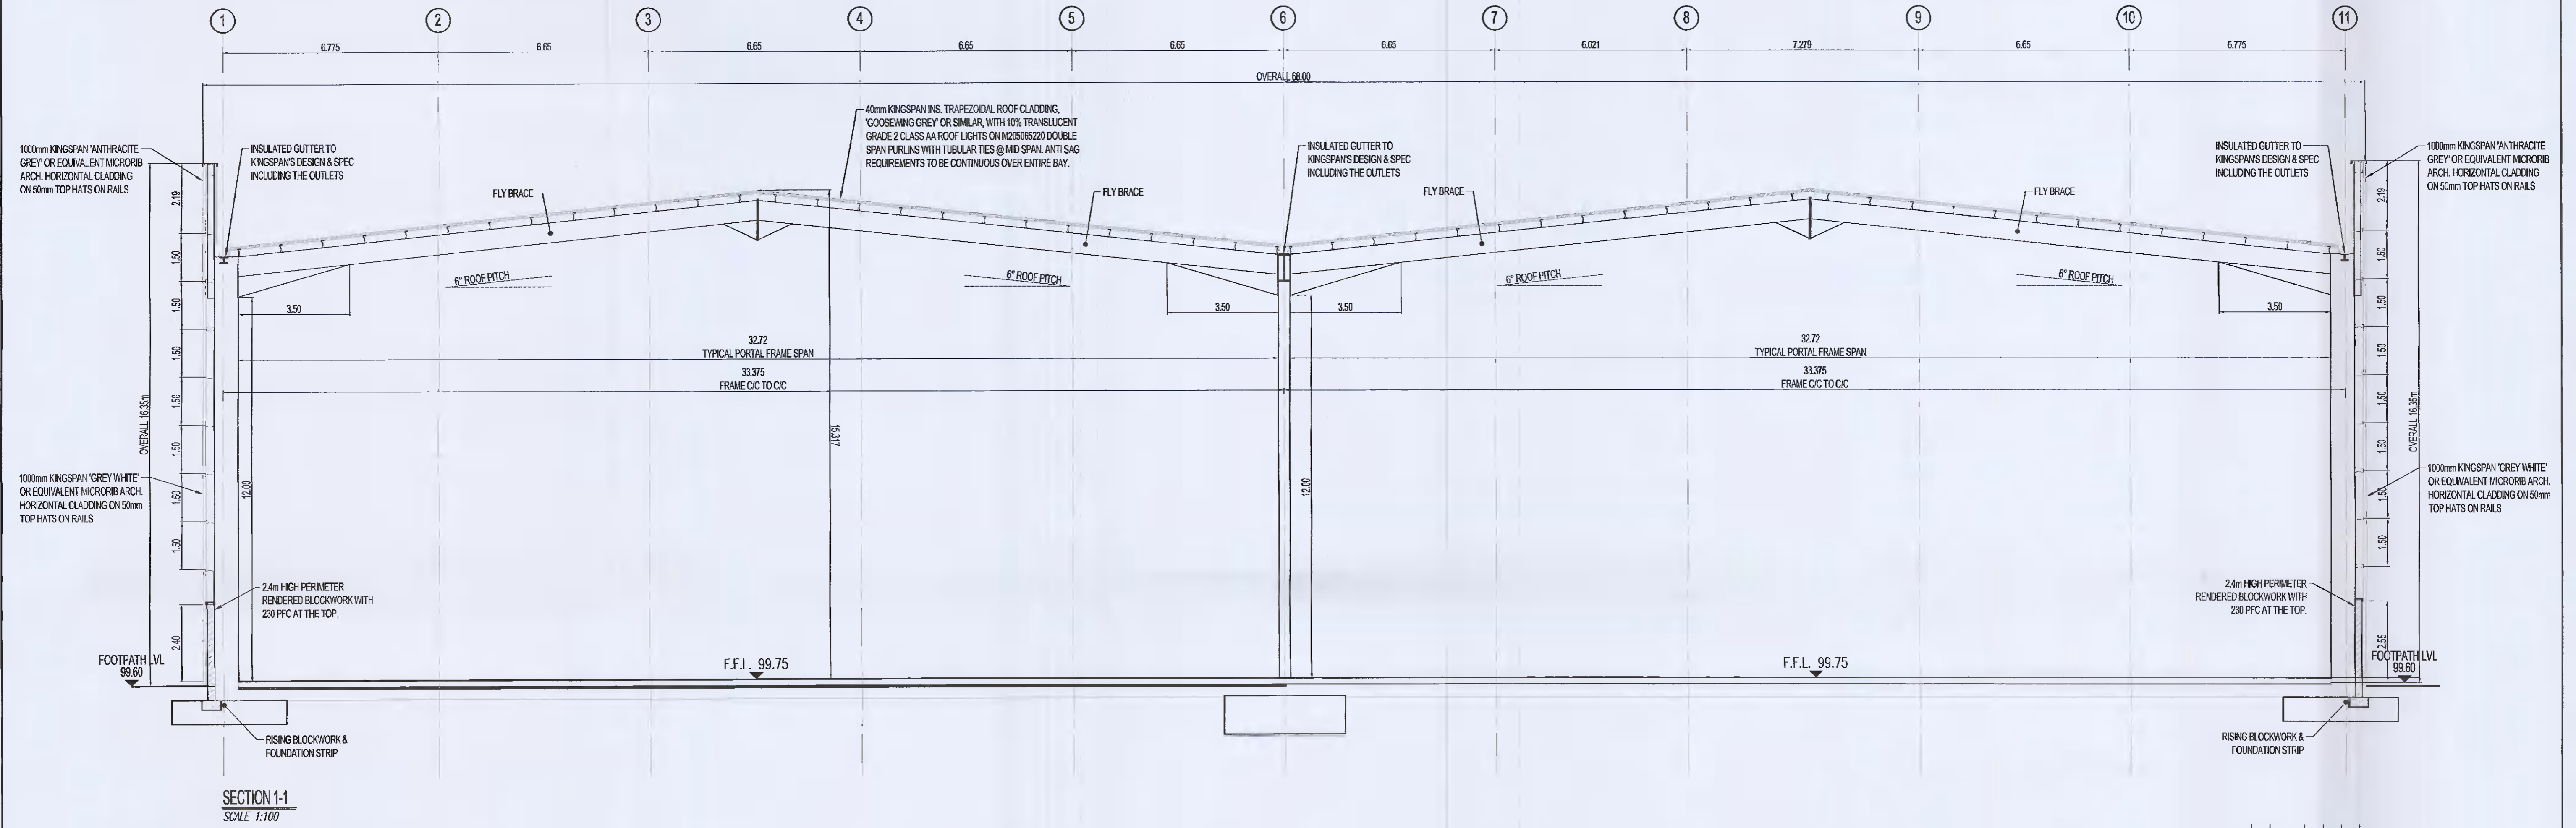

SECTION 1-1
SCALE 1:100

PL2	08/03/2021	SCB	SB	PK	ISSUED FOR PLANNING
Rev	Date	By	CHK	App.	Reason
Drawing Status					
PLANNING					
Job Title					
WAREHOUSE DEVELOPMENT AT BROWNSBARN, CITYWEST CAMPUS, DUBLIN 24					
Drawing Title					
UNIT 1 ARCHITECTURAL SECTION 1-1					
Architect/Client					
Exeter Ireland Property IV B Limited					
KAVANAGH BURKE CONSULTING ENGINEERS					
Tel. 01 - 450 0694 Unit G3, Calmount Pk. Fax. 01 - 426 4340 Ballymount, Dublin 12. Email: pkavanagh@kavanaghburke.ie					
Dr	SCB	Checked	SB	Approved	PK
Scale	1:100 @A1			Date	May 2021
Job No.	D1678	Drawing No.	GA-A-1-06	Rev.	PL2