


NOTES:

1. THIS DRAWING IS TO BE READ IN CONJUNCTION WITH ALL OTHER RELEVANT DRAWINGS & SPECIFICATIONS.
2. DO NOT SCALE, USE FIGURED DIMENSIONS ONLY.

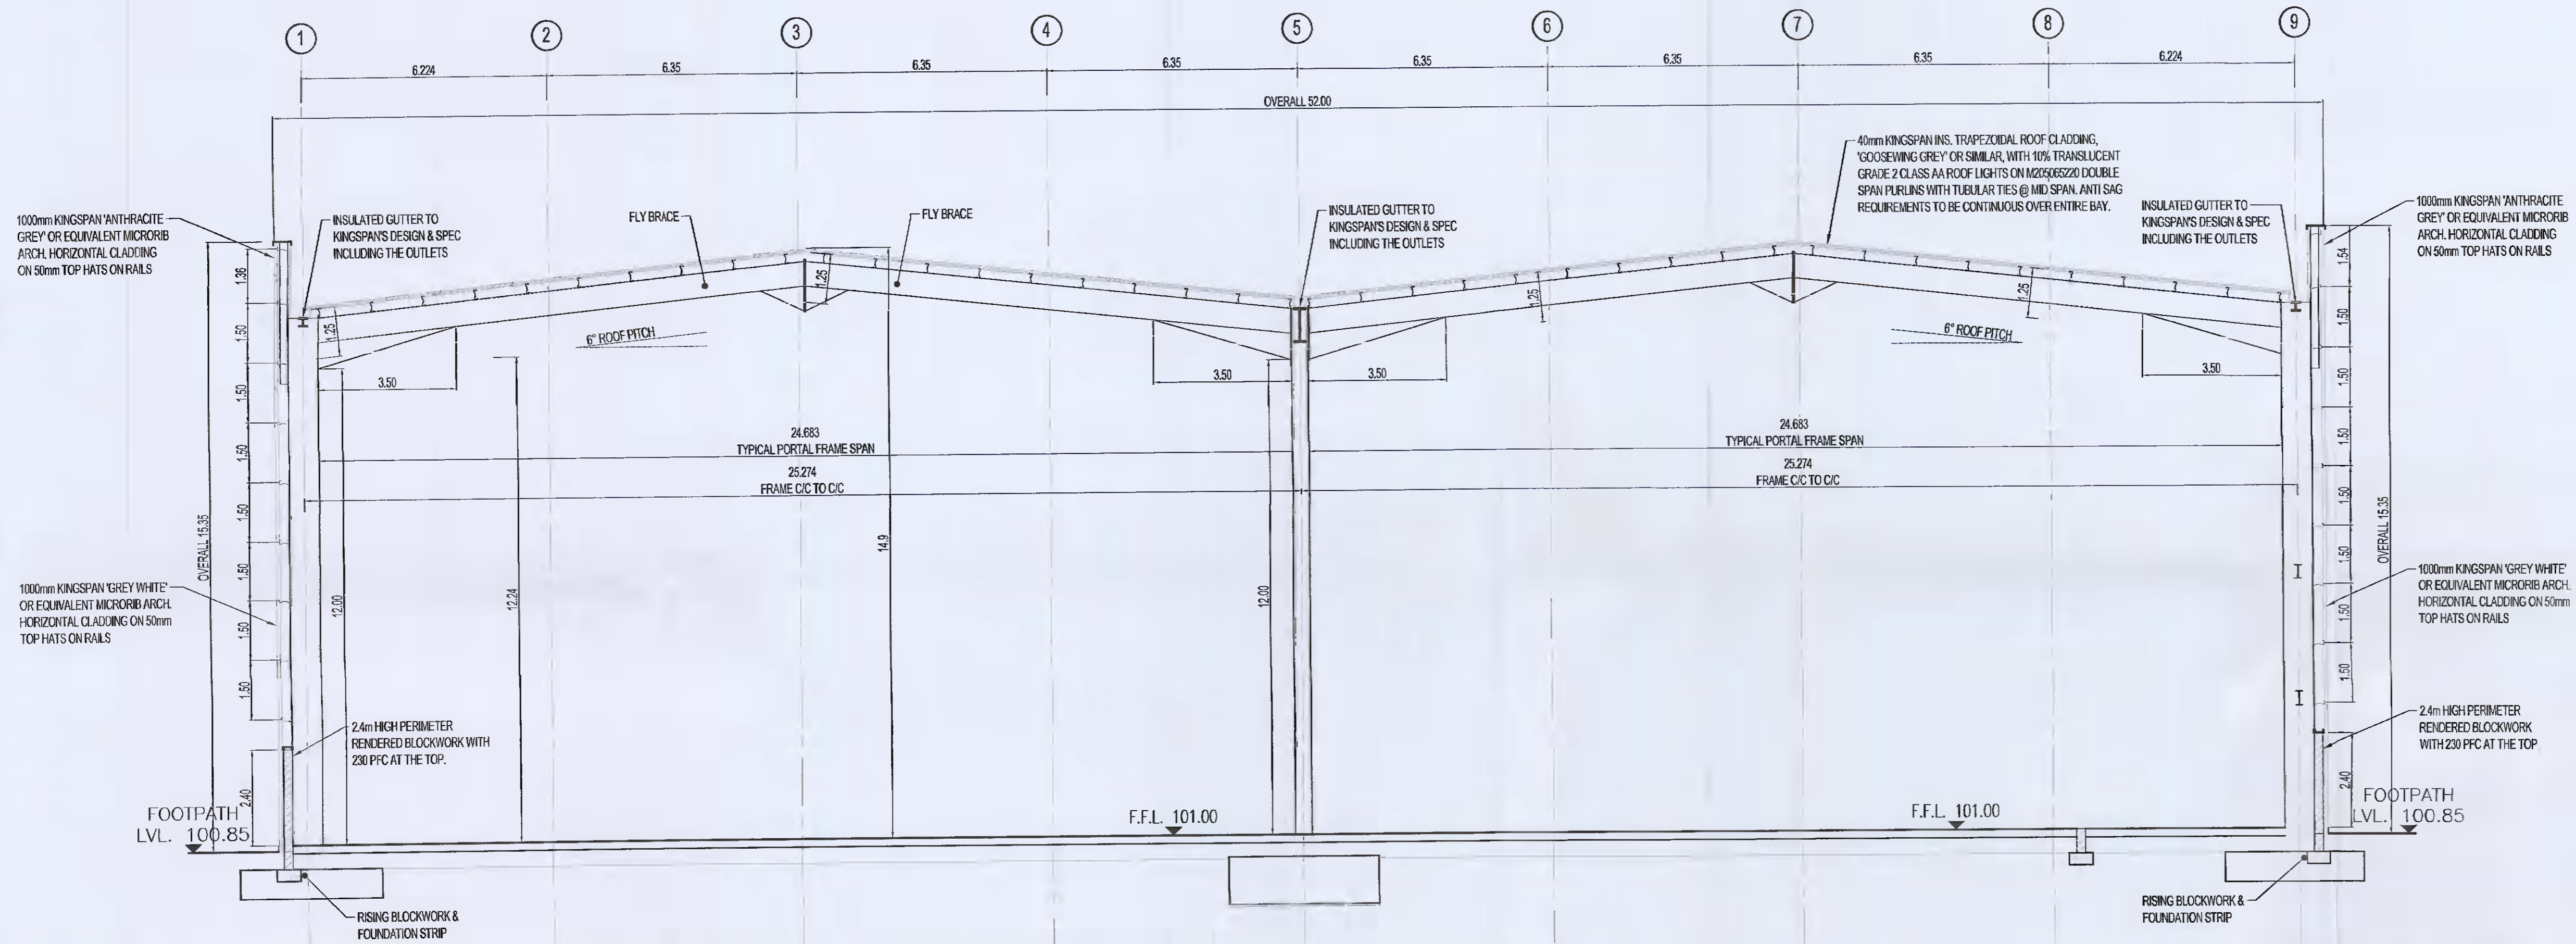

SECTION 2-2  
SCALE 1:100

Rev	Date	By	CHK	App	Reason
PL7	31-05-2021	TK	PK	PK	ISSUED FOR PLANNING
Drawing Status					
PLANNING					
Job Title					
WAREHOUSE DEVELOPMENT AT BROWNSBARN, CITYWEST CAMPUS, DUBLIN 24					
Drawing Title					
UNIT 2 ARCHITECTURAL SECTION 2-2					
Architect/Client					
Exeter Ireland Property IV B Limited					
KAVANAGH BURKE CONSULTING ENGINEERS					
Tel. 01 - 450 0694		Unit C3, Calmount Pk.			
Fax. 01 - 426 4340		Ballymount, Dublin 12.			
Email: pkavanagh@kavanaghburke.ie					
Drn	SCB	Checked	SB	Approved	PK
Scale	1:100	Date	May 2021		
Job No.	D1678	Drawing No.	GA-A-2-06	Rev	PL7