



EXISTING - ELEVATION TO NORTH - 1:200



EXISTING - ELEVATION TO WEST - 1:200



EXISTING - ELEVATION TO SOUTH - 1:200



EXISTING - ELEVATION TO WEST - 1:200



DEMOLITION - ELEVATION TO NORTH - 1:200

NOTE - DOTTED RED LINE INDICATES ELEMENTS PROPOSED FOR REMOVAL OR AMENDMENT



DEMOLITION - ELEVATION TO WEST - 1:200



DEMOLITION - ELEVATION TO SOUTH - 1:200



DEMOLITION - ELEVATION TO WEST - 1:200



PROPOSED - ELEVATION TO NORTH - 1:200


NOTE - BLUE LINE/HATCH INDICATES NEW BUILD INTERVENTIONS



PROPOSED - ELEVATION TO WEST - 1:200



PROPOSED - ELEVATION TO SOUTH - 1:200

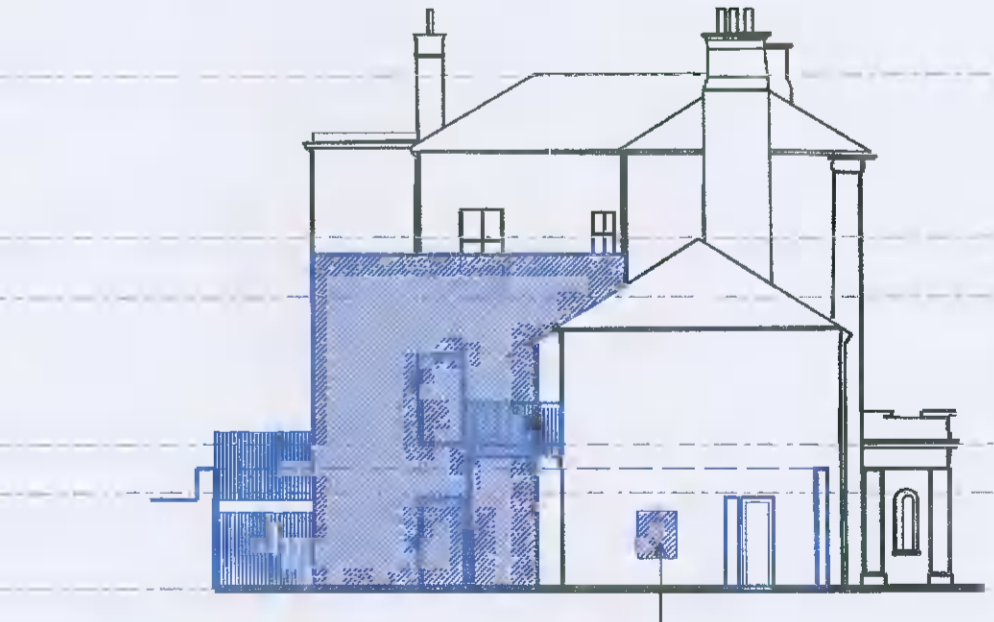

PROPOSED - ELEVATION TO WEST - 1:200

NOTES -
 ALL REPAIRS TO EXISTING FABRIC TO BE IN ACCORDANCE WITH BEST CONSERVATION PRACTICE
 EXISTING SASH WINDOWS REPAIRED OR REPLACED WHERE NECESSARY
 EXISTING NATURAL SLATE ROOF TO BE REPAIRED WITH ANY DAMAGED SLATES TO BE REPLACED
 EXISTING EXTERNAL RENDER TO BE REPAIRED WHERE DAMAGED
 SALVAGE STONE FROM DEMOLITIONS TO BE REUSED IN NEW BOUNDARY/ENCLOSURE WALLS

NOTE - TO BE READ IN CONJUNCTION WITH ARCHITECTURAL CONSERVATION REPORT



COPYRIGHT: LHA ARCHITECTURE
 8 SANDFORD ROAD
 RANELAGH
 DUBLIN 6
 (086) 2453641
 info@lha.ie
 www.lha.ie

CLIENT
 HOMELAND BRH LTD.

PROJECT ADDRESS
 BALLYROAN HOUSE
 RATHFARNHAM
 DUBLIN 14

PROJECT NAME/NO
 BRH

ISSUE DATE FOR
 01 23.06.21 VALIDATION REVIEW

REVISIONS
 01
 01
 01
 01
 01
 01

TRUE NORTH

 SCALE
 1:200 @ A1
 1:400 @ A3
 GRAPHIC SCALE

 0 40 100

DRAWING
 BALLYROAN HOUSE -
 ELEVATIONS
 DRAWING NUMBER
 B01
 ISSUE
 01

