


NOTES:
 MOLONY MILLAR CONSULTING CIVIL & STRUCTURAL ENGINEERS
 THIS DRAWING AND ANY DESIGN HEREON IS THE COPYRIGHT OF THE
 CONSULTANTS AND MUST NOT BE REPRODUCED WITHOUT THEIR WRITTEN
 CONSENT.
 ALL DRAWINGS REMAIN THE PROPERTY OF THE CONSULTANTS.
 FIGURED DIMENSIONS ONLY TO BE TAKEN FROM THIS DRAWING.
 ALL DIMENSIONS TO BE CHECKED ON SITE.
 CONSULTANTS TO BE INFORMED OF ANY DISCREPANCIES BEFORE WORK
 PROCEEDS.

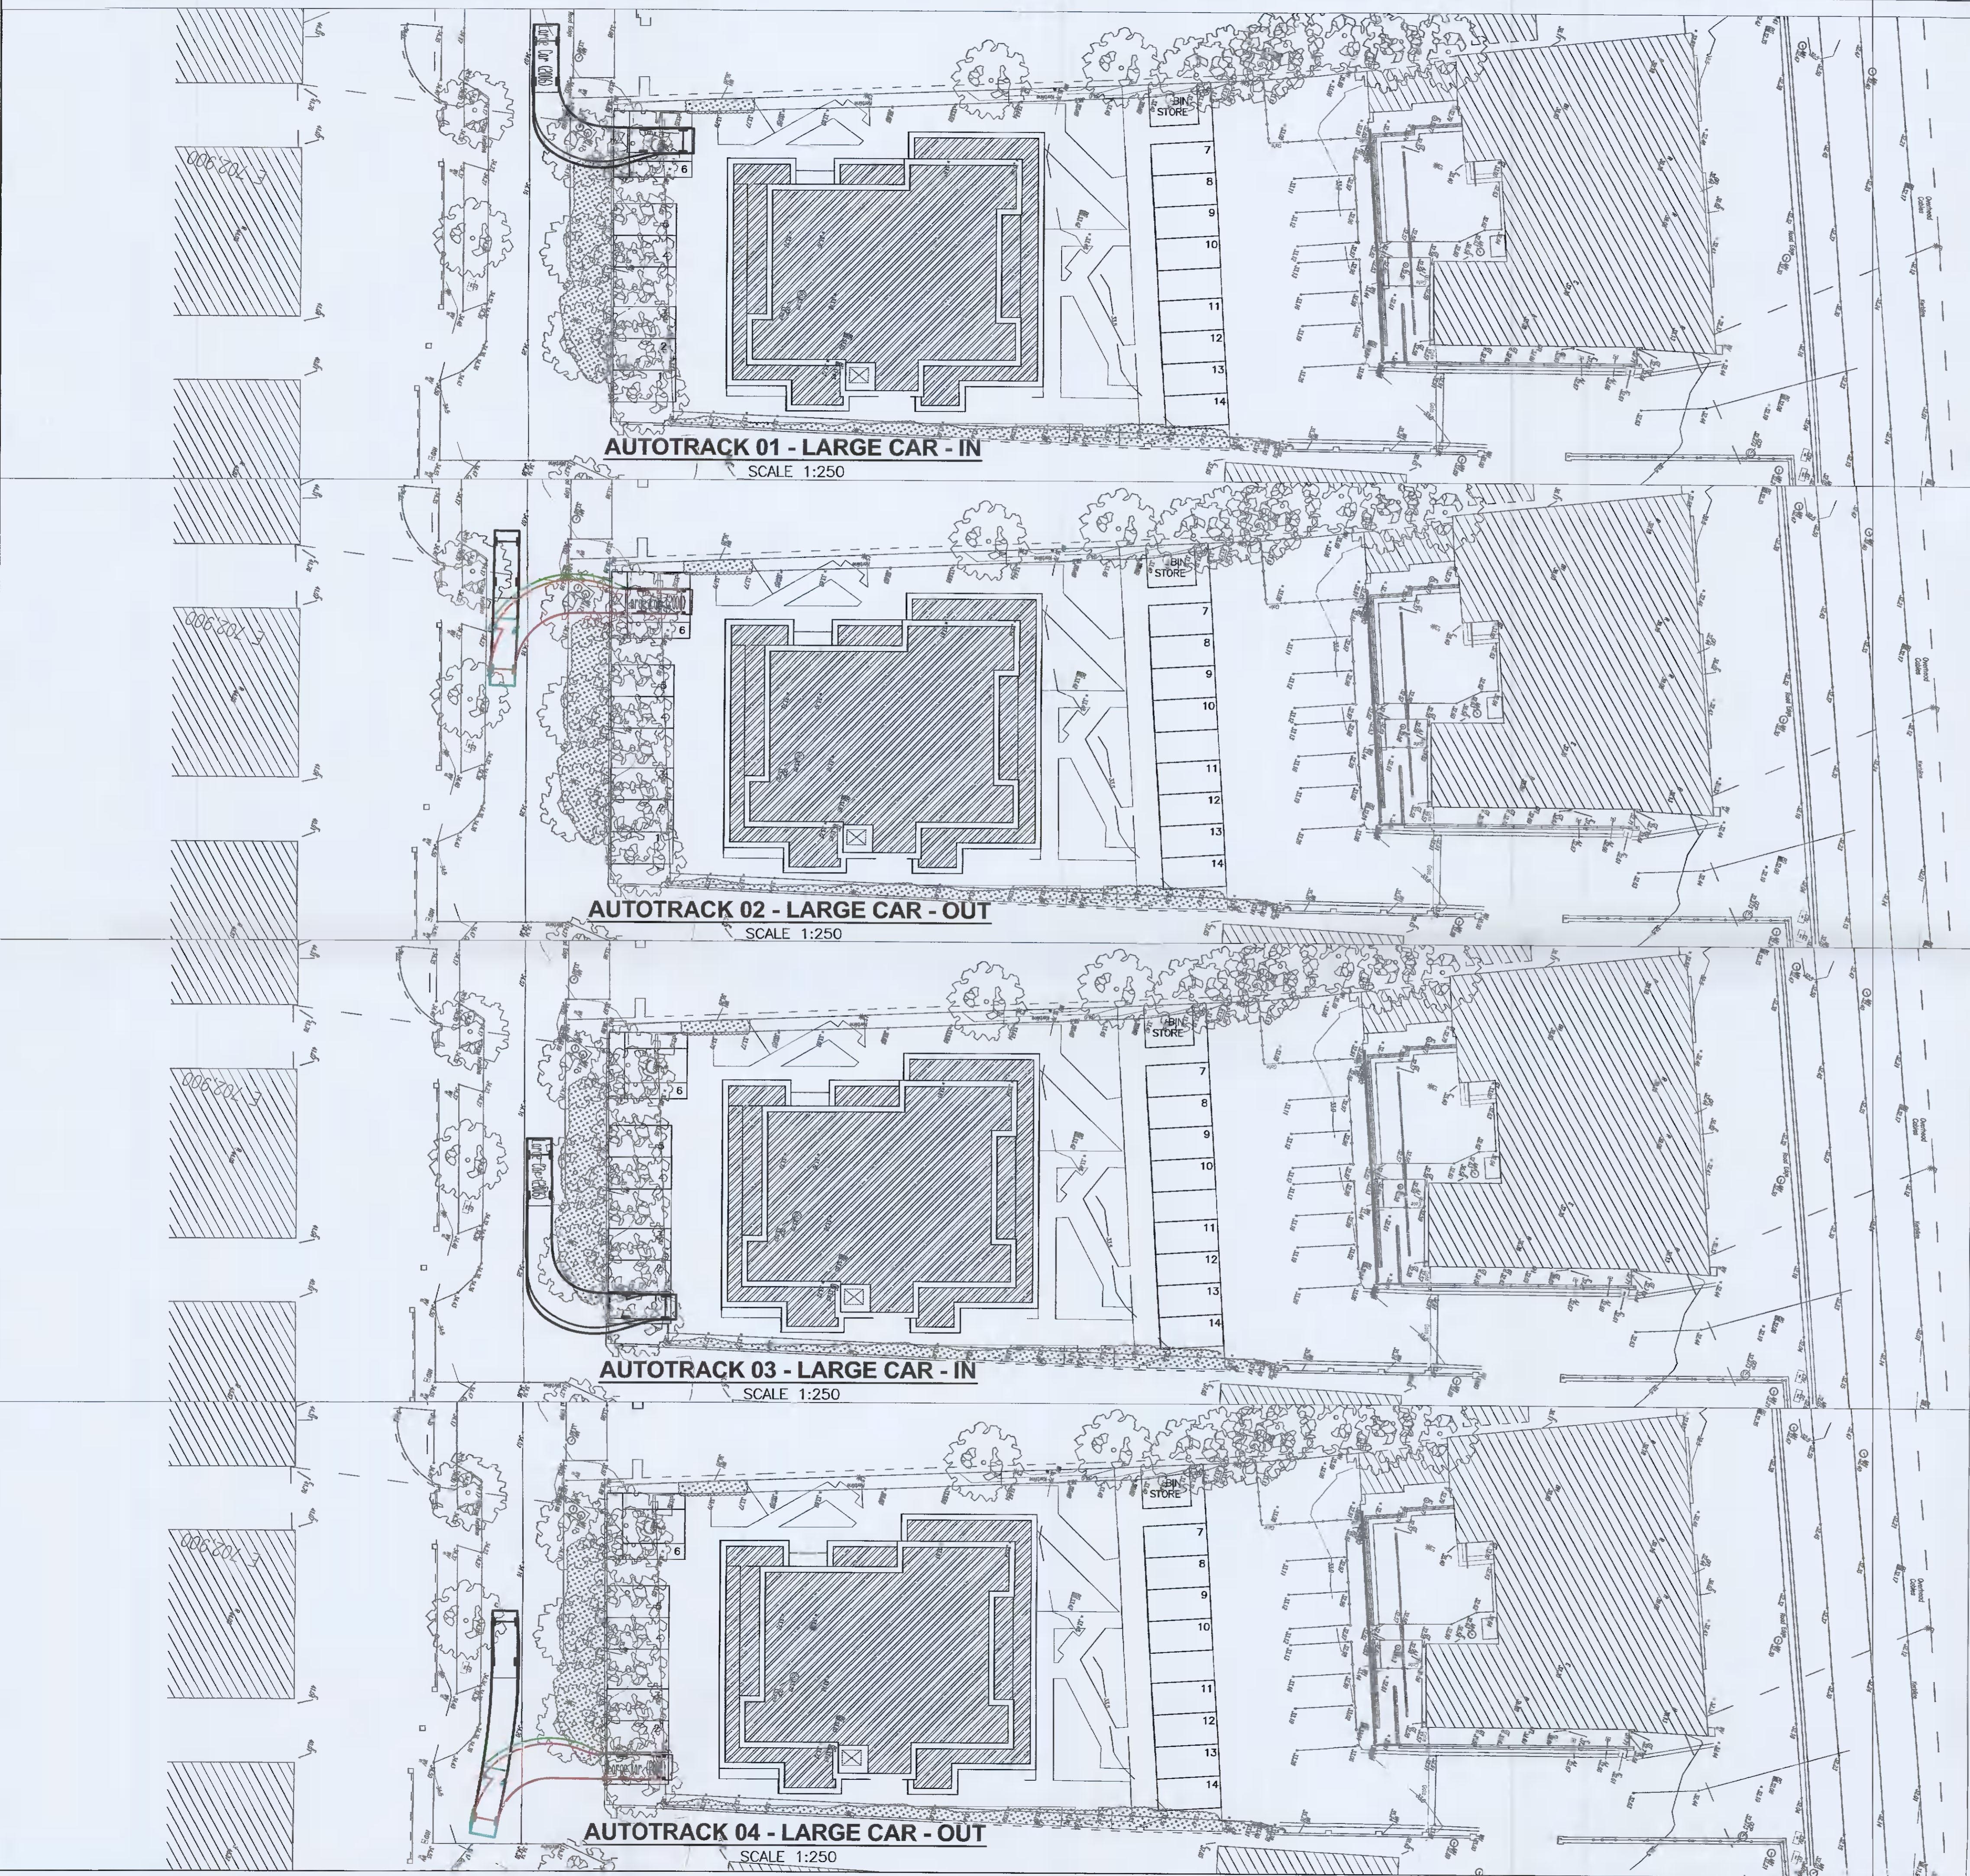

AUTOTRACK 01 - LARGE CAR - IN

SCALE 1:250

AUTOTRACK 02 - LARGE CAR - OUT


SCALE 1:250

AUTOTRACK 03 - LARGE CAR - IN

SCALE 1:250

AUTOTRACK 04 - LARGE CAR - OUT

SCALE 1:250

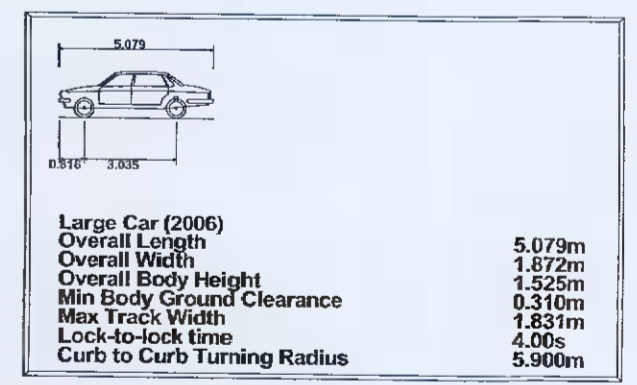

Rev	Date	Description	By	Chkd

Client
GERRY TEAGUE

Project Title
**BALL ALLEY HOUSE,
 LEIXLIP ROAD, LUCAN,
 Co. DUBLIN**

Drawing Title
**AUTOTRACKS 01 - 04
 LARGE CAR**

Architect
CDP ARCHITECTURE

Scale: AS NOTED @ A1 Date: MAY 2021
 Drawn: CARAN GOUGH Chkd: ALAN MANTHE
 Cad File: S:\600\930-344\G.A.

Client: **MOLONY MILLAR**
 Consulting Civil and Structural Engineers
 Riverbank House
 Ballyboden Road
 Rathfarnham
 Dublin 14
 Ireland
 Tel: (353-1) 4930211
 email: info@molonymillar.ie
 Web: www.molonymillar.ie

Drawing Status: **PLANNING** Job Number: **930-344** Drawing Number: **AT01** Revision: