


FIRST FLOOR

- EXISTING STRUCTURE TO BE RETAINED
- WINDOWS AS EXISTING
- NEW TYPES OF WINDOWS
- NEW STRUCTURE
- DEMOLISHED

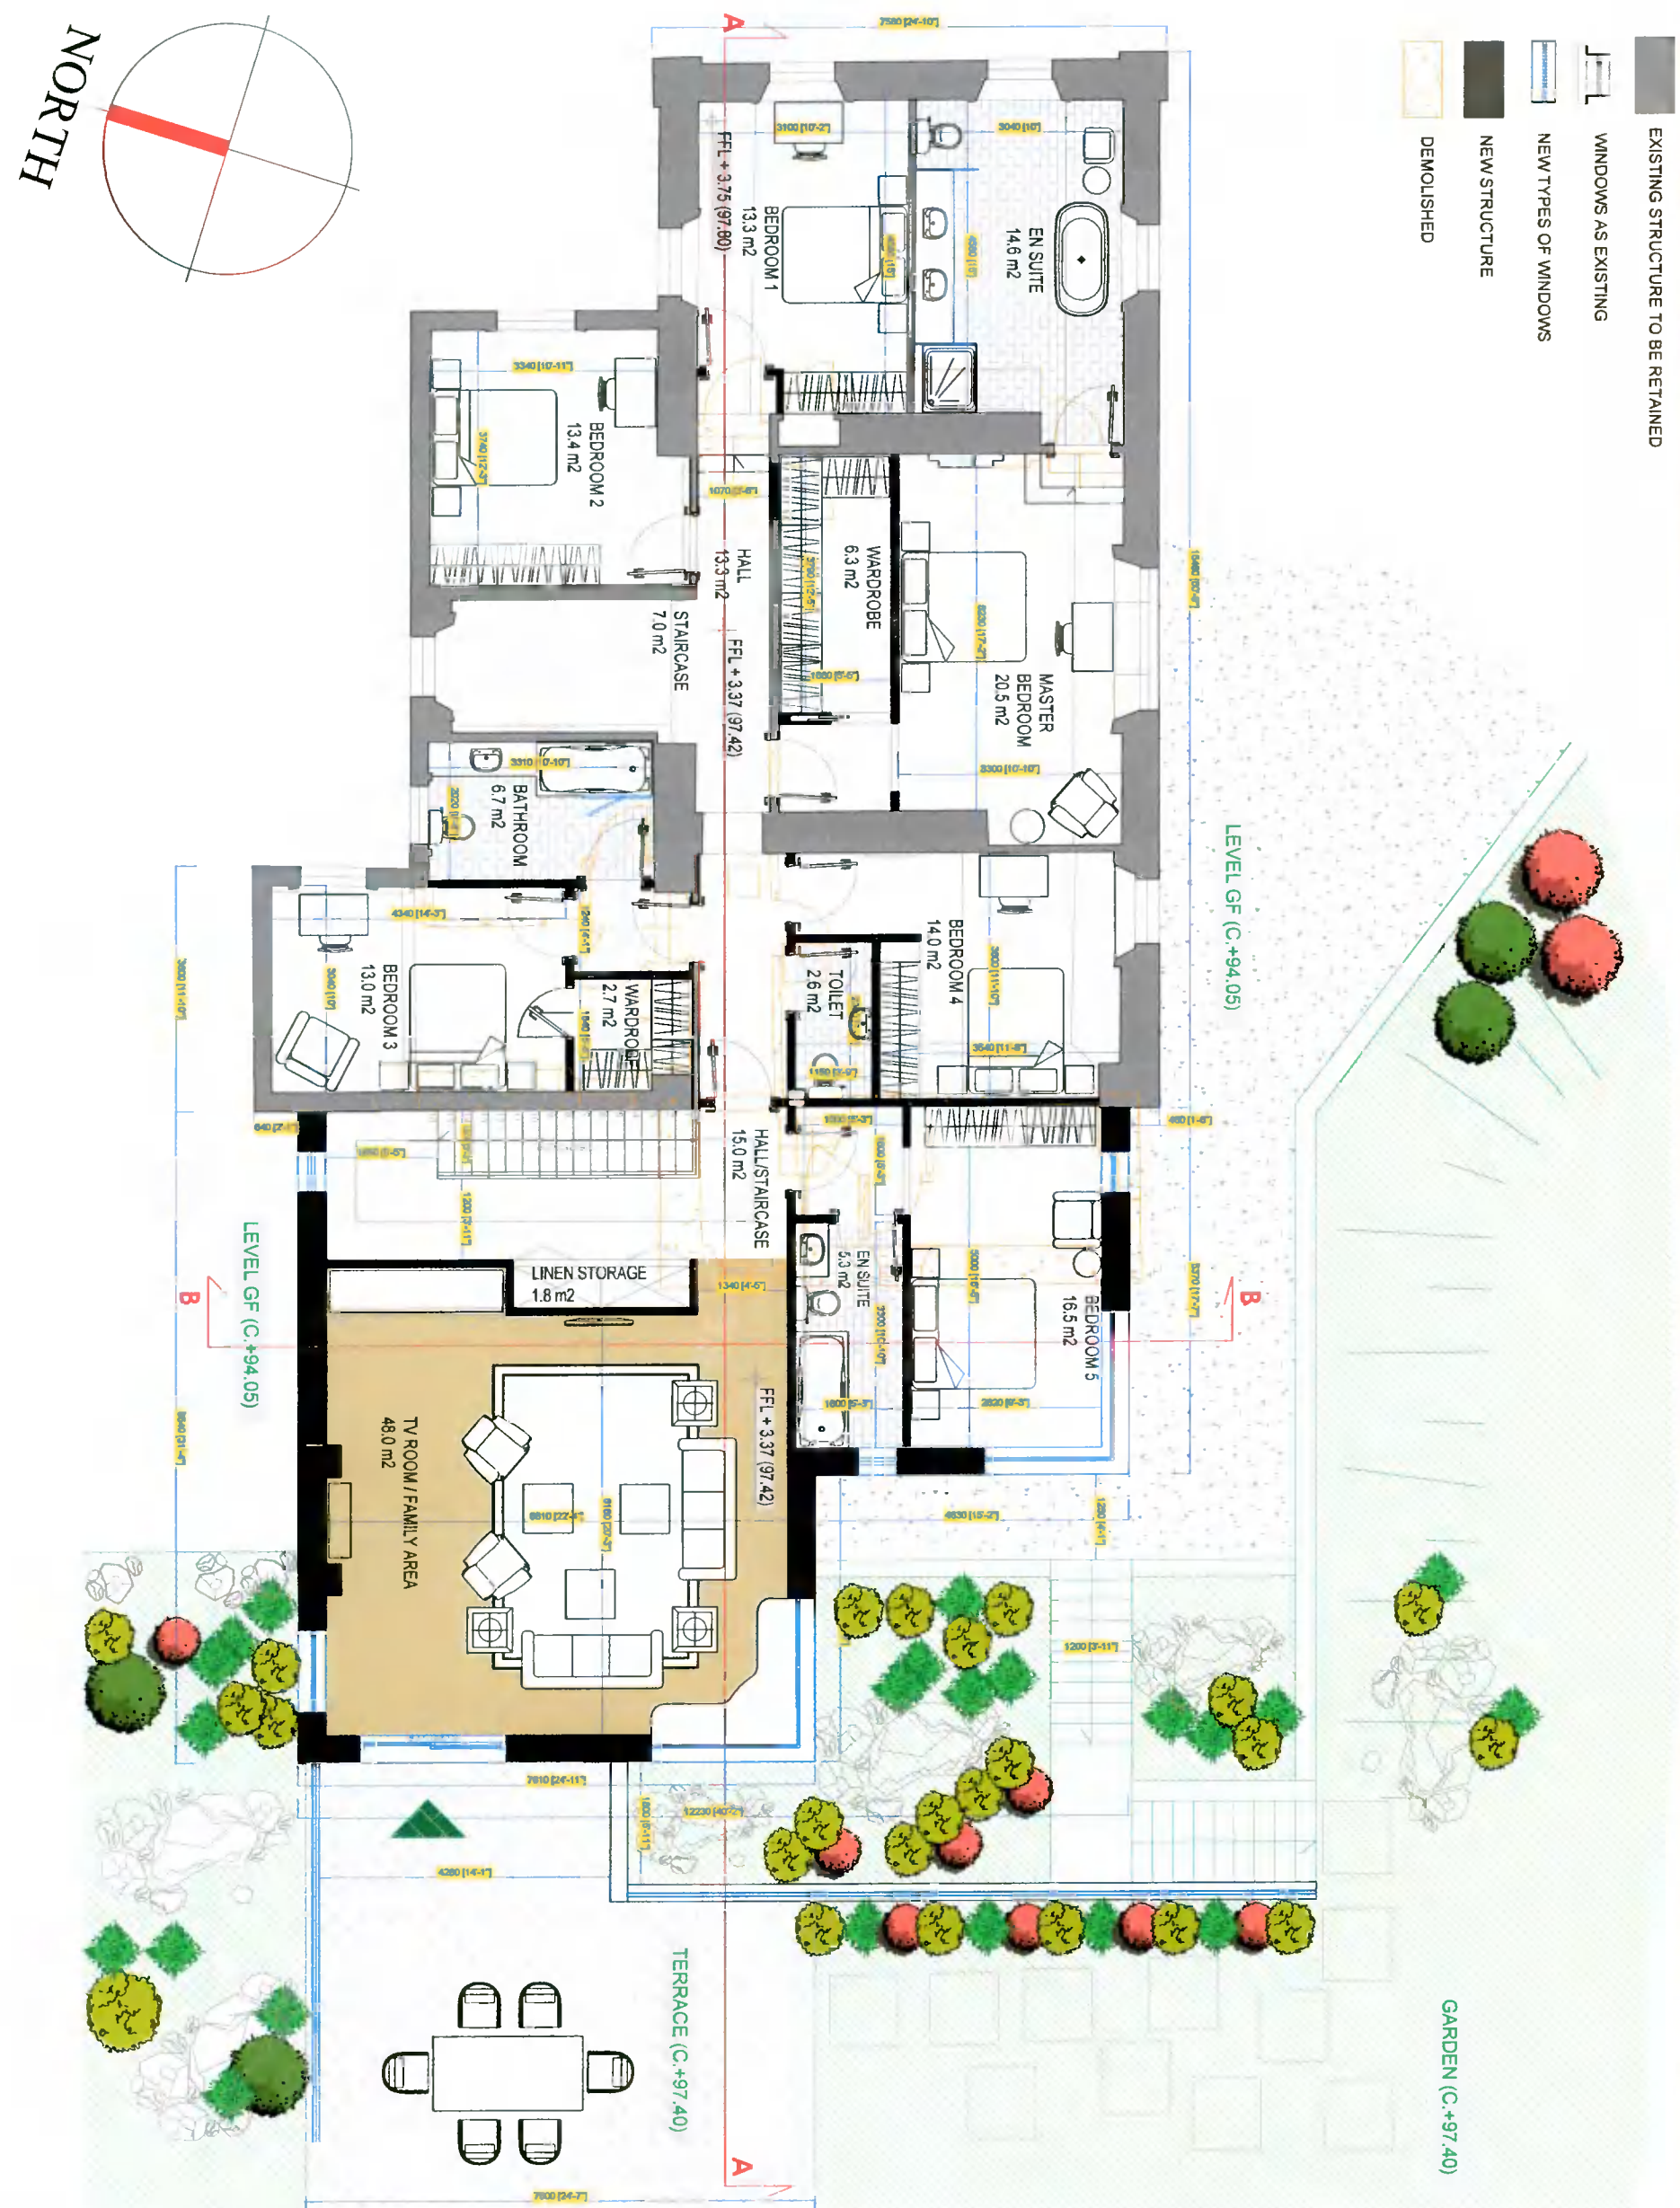

FIRST FLOOR LEVEL

MASTER BEDROOM	20.5 m ²
WARDROBE	6.3 m ²
EN-SUITE	14.6 m ²
LINEN STORAGE	1.8 m ²
BEDROOM 1	13.3 m ²
BEDROOM 2	13.4 m ²
BEDROOM 4	14.0 m ²
WARDROBE	2.7 m ²
BATHROOM	6.7 m ²
TOILET	2.6 m ²
BEDROOM 5	16.5 m ²
EN-SUITE	5.3 m ²
HALL	13.3 m ²
HALL/STAIRCASE	15.0 m ²
TV ROOM/FAMILY AREA	48.0 m ²

AREA OF EXISTING FIRST FLOOR (GROSS)	155.0 m ²
AREA OF DEMOLITION	c. 13.0 m ²
AREA OF PROPOSED FIRST FLOOR EXTENSION (GROSS)	85.0 m ²
TOTAL AREA OF PROPOSED FIRST FLOOR (GROSS)	227.0 m ²
TOTAL AREA OF PROPOSED HOUSE (GROSS)	c. 429.0 m ²

FOR PLANNING PURPOSES ONLY

TERRY & OFLAWAGAN LTD
REGISTERED ARCHITECTS

T&O

11, 12 & 13, 14, 1000.

CONTRACTORS MUST VERIFY ALL DIMENSIONS ON SITE BEFORE COMMENCING ANY WORK. NO WORKING DIMENSIONS TO BE SAVED. DIMENSIONS TO BACKERS ONLY. THIS DRAWING AND DESIGN IS COPYRIGHT AND IS THE PROPERTY OF TERRY & OFLAWAGAN LTD.

FOR PLANNING PURPOSES ONLY

1:100 (A3) 28 JUNE 2021

ANNE JACKSON

KP D1194-09

TERRY & OFLAWAGAN LTD
REGISTERED ARCHITECTS

T&O

11, 12 & 13, 14, 1000.