


SECTION A-A

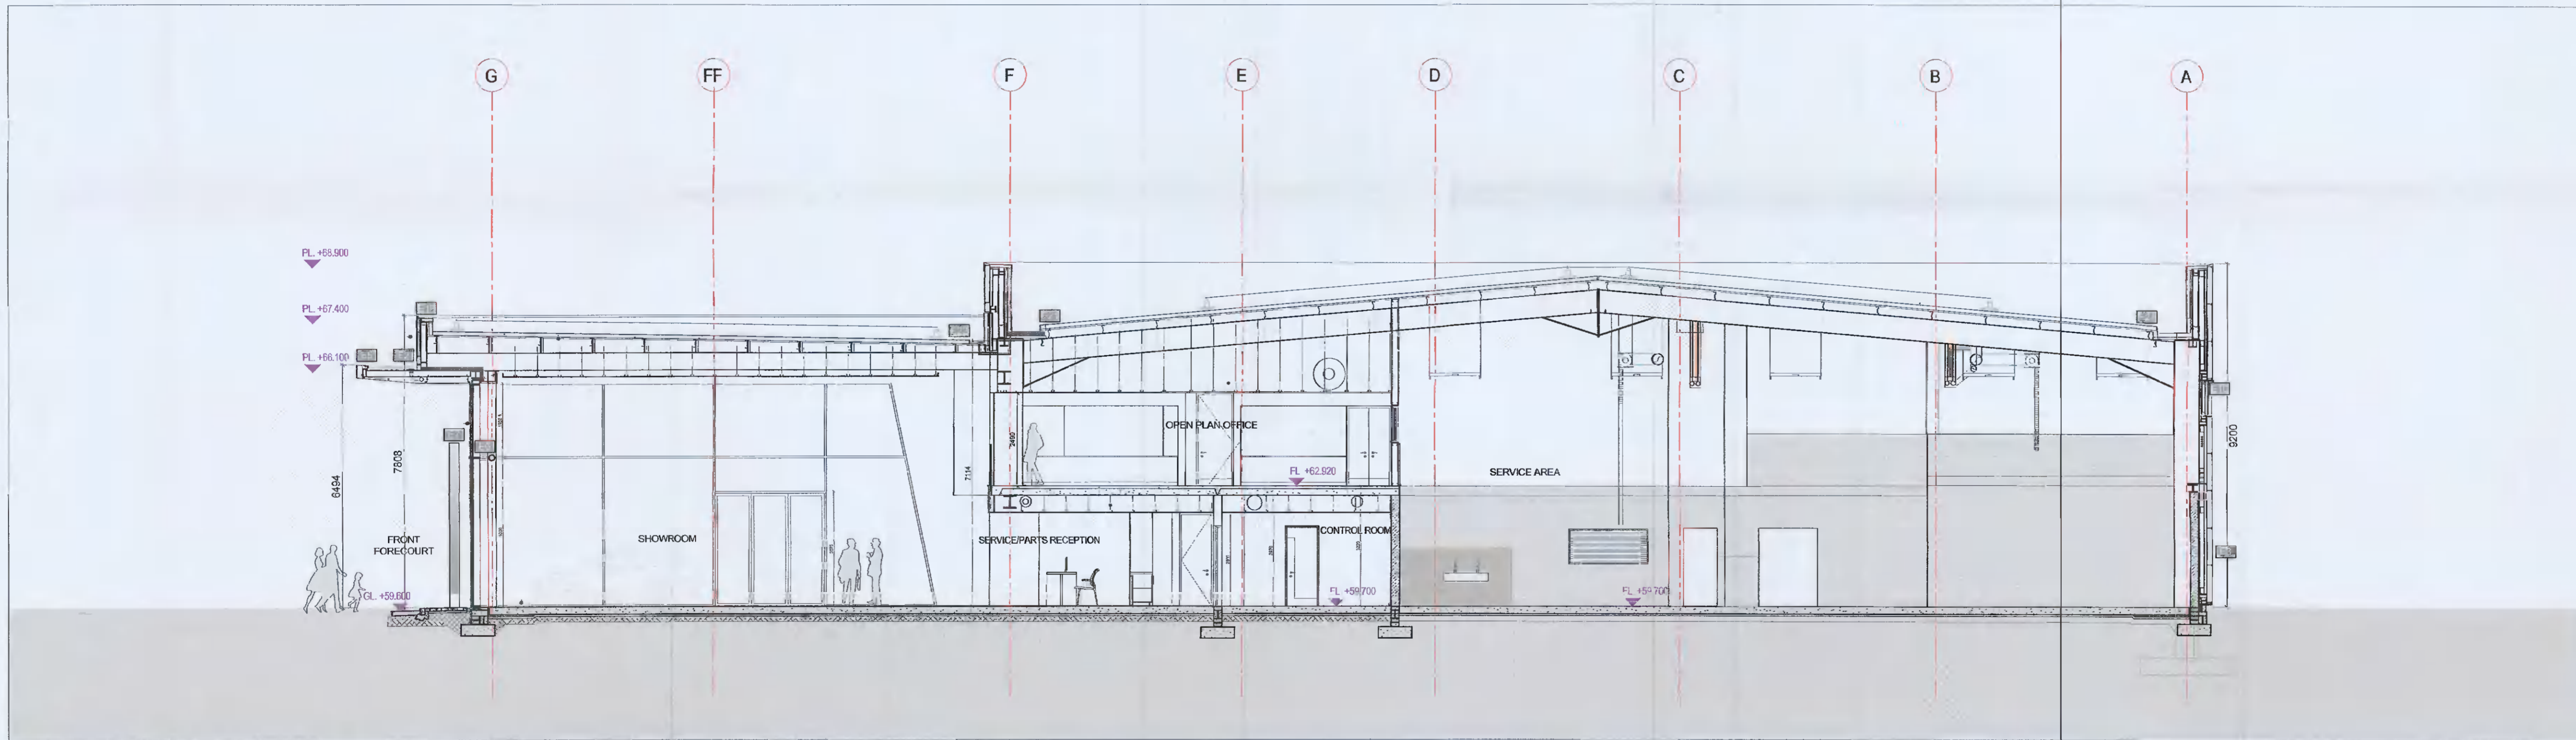

SECTION B-B

SECTION LEGEND:	
[Symbol]	STAINLESS STEEL BOLLS/RODS
[Symbol]	PANEL TYPE A: COMPOSITE INSULATED METAL CLADDING SYSTEM, HORIZONTAL FLAT PANEL, WHITE COLOUR
[Symbol]	PANEL TYPE B: 140MM KINGSPAN SPECTRUM KS1000 MR PANEL, COLOUR: GRAYROCK K100
[Symbol]	40MM KINGSPAN FLAT PANEL TO MATCH PANEL TYPE A WHITE COLOUR
[Symbol]	PERFORMED ALUCOROND SHEETING IN METALLIC RED FINISH TO DETAIL
[Symbol]	POWDERCOATED ALUMINIUM CURTAIN WALL GLAZING SYSTEM
[Symbol]	ENTRANCE STATEMENT
[Symbol]	PLANAR GLAZED ENTRANCE LOBBY
[Symbol]	SLIDING/FOLDING TOUGHENED GLASS VEHICLE ENTRANCE DOORS
[Symbol]	INTEGRATED POWDERCOATED ALUMINIUM DOUBLE GLAZED WINDOWS
[Symbol]	SURFACE MOUNTED BULK HEAD LIGHT
[Symbol]	POWDERCOATED ALUMINIUM STEEL FIRE ESCAPE DOORS
[Symbol]	POWDERCOATED STEEL PANEL ABOVE DOOR
[Symbol]	POWDERCOATED ALUMINIUM ROLLER SHUTTER DOORS
[Symbol]	RED TRANSLUCENT POLYCARBONATE SHEETING ON GALVANISED POWDERCOATED SHS FRAME
[Symbol]	WALL MOUNTED LIGHTS
[Symbol]	POWDERCOATED ALUMINIUM LOUVER (DARK GREY)
[Symbol]	POWDERCOATED ALUMINIUM PRESSED METAL CAPPING COLOUR TO MATCH PANEL
[Symbol]	MOTORIZED SLIDING GALVANISED MILD STEEL GATE ON RECESSED GROUND RAIL
[Symbol]	ROOF CLADDING: COMPOSITE INSULATED ROOF CLADDING PANEL SYSTEM WITH INTEGRAL ROOFLIGHT PANELS, DARK GREY COLOUR
[Symbol]	ROOF CLADDING: COMPOSITE INSULATED ROOF CLADDING PANEL SYSTEM WITH INTEGRAL ROOFLIGHT PANELS, LIGHT GREY COLOUR
[Symbol]	POWDERCOATED ALUMINIUM PRESSED METAL GARBOYLE POSITIONED 200MM ABOVE GUTTER
[Symbol]	SIGNAGE INDIVIDUALLY MOUNTED ACRYLIC LOGO & TEXT
[Symbol]	SIGNAGE INDIVIDUALLY MOUNTED ACRYLIC TEXT
[Symbol]	SIGNAGE INDIVIDUALLY MOUNTED ACRYLIC TEXT
[Symbol]	SIGNAGE INDIVIDUALLY MOUNTED ACRYLIC LOGO & TEXT
[Symbol]	SIGNAGE INDIVIDUALLY MOUNTED ACRYLIC LOGO & TEXT

EXISTING SECTIONS A-A & B-B
SCALE 1:100

Notes:

REV	STA	NOTES	DATE	BY

1340	EXTENSION & ADDITIONAL SITE DEVELOPMENT	20101	1/3 Clonville Street
1341	TOYOTA LIFFEY VALLEY	PA_2-04	1/2 Clonville Street
1342		JUNE '21	E: +353 1 424 770
1343	TOM STALNION	1:100	W: www.nisee.ie
1344	EXISTING SECTIONS A-A & B-B		

PLANNING

