


COMMERCIAL WORK UNITS

EXISTING OFFICES

EXISTING OFFICES

APARTMENTS

GARAGE

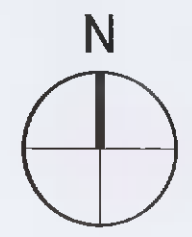

Client:



EQUINIX

HAZARD IDENTIFICATION LEGEND:

HAZARD IDENTIFICATION (if none state 'none relevant')	CONTROL AND MITIGATION MEASURES

NOTE: Hazards listed above are only those considered significant risks and:

- a) not likely to be obvious to a competent contractor or other designers;
- b) unusual; or
- c) likely to be difficult to manage effectively

LEGEND

- SITE BOUNDARY
- SITE AREA = 6.545 acres
- AREA IN OWNERSHIP OF CLIENT - AS PER OS MAP
- AREA = 7.360 acres
- PROPOSED BUILDINGS
- FEATURE PAVING
- PAINTED WALKWAYS 1.8/2M WIDE
- CONCRETE PATHS IN PLANT YARDS
- GRAVEL
- GRASS CRETE
- EXISTING LANDSCAPED AREA
- PROPOSED LANDSCAPED AREA
- PROPOSED TEMPORARY LANDSCAPED AREA
- PROPOSED ATTENUATION POND
- SECURITY FENCE
- TIMBER RAIL FENCE
- EXISTING METAL RAILING
- EXISTING TREES - REFER TO LANDSCAPE DRWG FOR DETAILS.
- PROPOSED TREES AND SHRUBS - REFER TO LANDSCAPE DRWG.

REV	DATE	DESCRIPTION	DWN	CHK	APP
P01	21/06/21	Issued for planning	MB	JS	JS

All dimensions to be checked on site. Figure dimensions take preference over scaled dimensions. Any errors or discrepancies to be reported to the architect. This drawing may not be edited or modified by the recipient.

Copyright and ownership of this drawing is vested in RKD Architects, whose prior written consent is required for its use, reproduction or for publication in any third party. All rights reserved by the law of copyright and by intellectual copyright conventions are reserved to RKD Architects and may be protected by court proceedings for damages and/or injunctions and costs. RKD Architects' Quality Management System are independently certified to ISO 9001:2015.

Key:

Project:

Equinix DB8

Drawing Title:

Proposed Site Layout Plan

Drawing Number:

DB080-RKD-00-ZZ-DR-A-SITE-1035


Scale: Paper Size: Purpose: Revision:

1:500 A1 S4 P01

**RKD**

59 Northumberland Rd  
Ballsbridge, Dublin 4  
D04 WP89, Ireland

+353 1 668 1055  
mail@rkd.ie  
rkd.ie

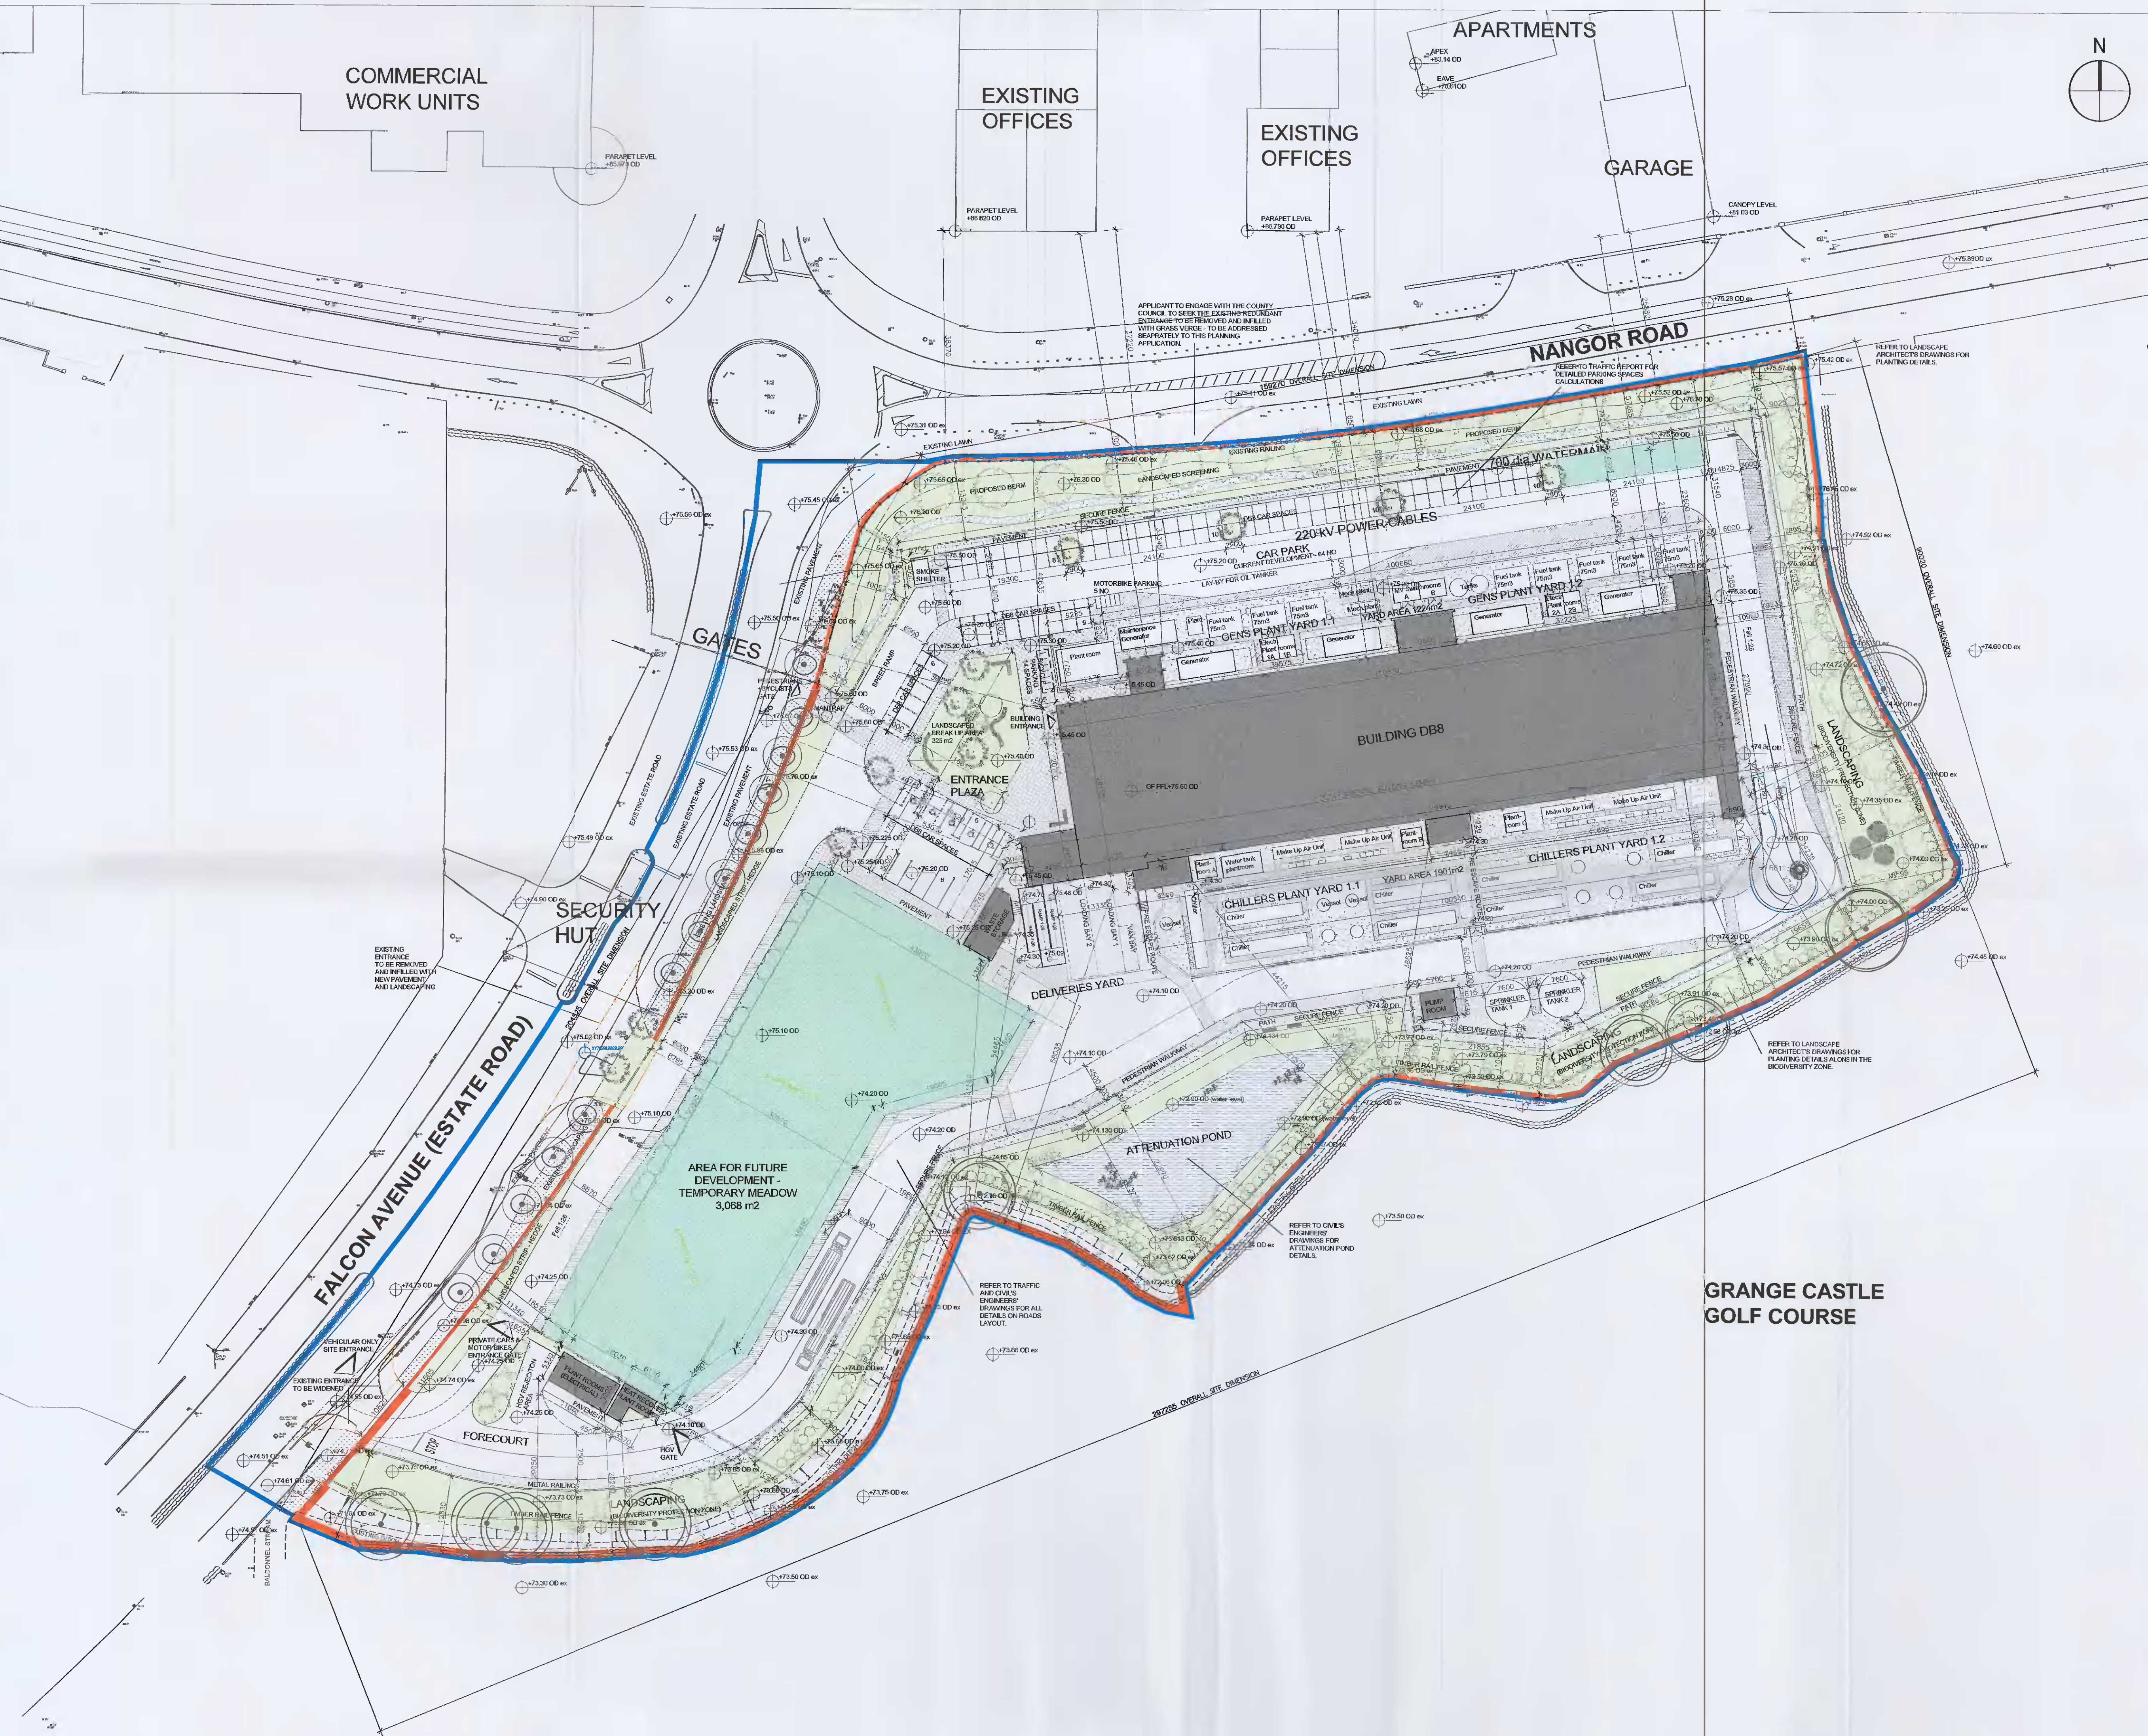

GRANGE CASTLE GOLF COURSE