




EQUINIX

HAZARD IDENTIFICATION LEGEND:

HAZARD IDENTIFICATION (if none state 'none relevant')	CONTROL AND MITIGATION MEASURES

NOTE: Hazards listed above are only those considered significant risks and:

- a) not likely to be obvious to a competent contractor or other designers;
- b) unusual; or
- c) likely to be difficult to manage effectively

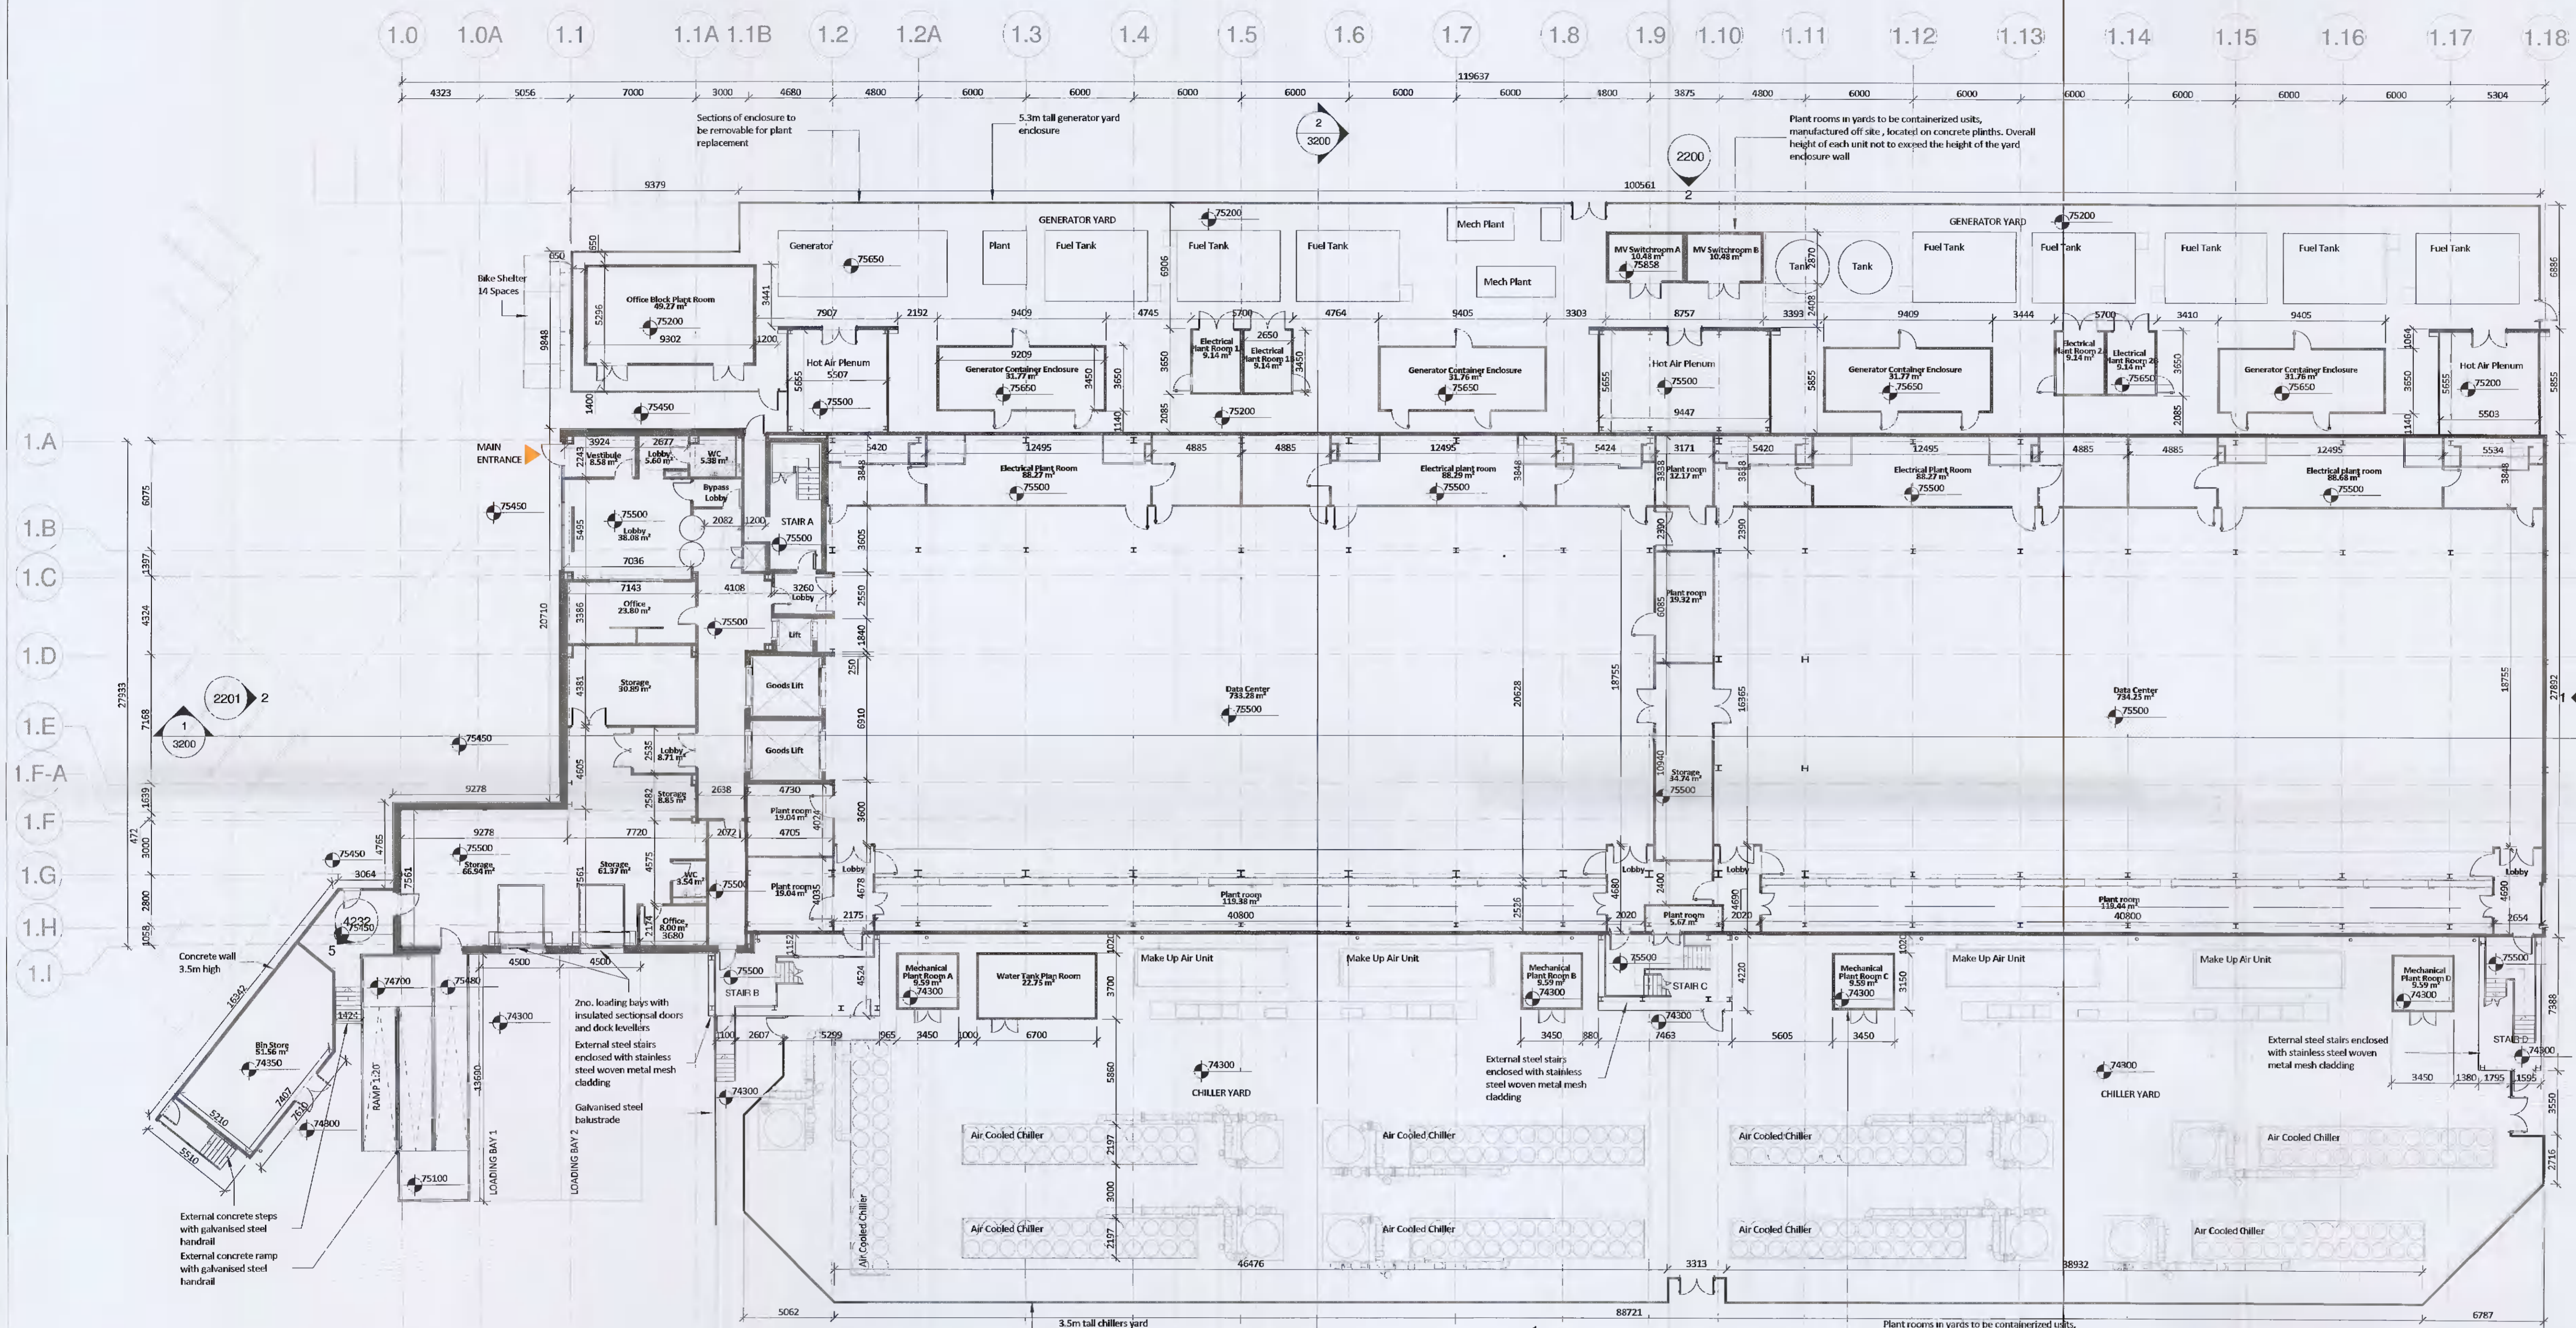

1 FOH LEVEL 00 / DC LEVEL 00
1 : 200

KEY SECTION:



REV	DATE	DESCRIPTION	DWN	CHK	APP
P01	2021-06-16	Issued for Planning	NC	MB	JS



Key:

Project:
DB8 - Equinix
Drawing Title:
Proposed Ground Floor Layout

Drawing Number:
DB081-RKD-ZZ-0G-DR-A-PLAN-1200
Scale: Paper Size: Purpose: Revision:
As indicated A1 S4 P01



59 Northumberland Rd
Ballsbridge, Dublin 4
D04 WP89, Ireland
+353 1 668 1055
mail@rkd.ie
rkd.ie