


Client:



HAZARD IDENTIFICATION LEGEND:

HAZARD IDENTIFICATION (if none state 'none relevant')	CONTROL AND MITIGATION MEASURES

NOTE:
 Hazards listed above are only those considered significant risks and:
 a) not likely to be obvious to a competent contractor or other designers;
 b) unusual; or
 c) likely to be difficult to manage effectively

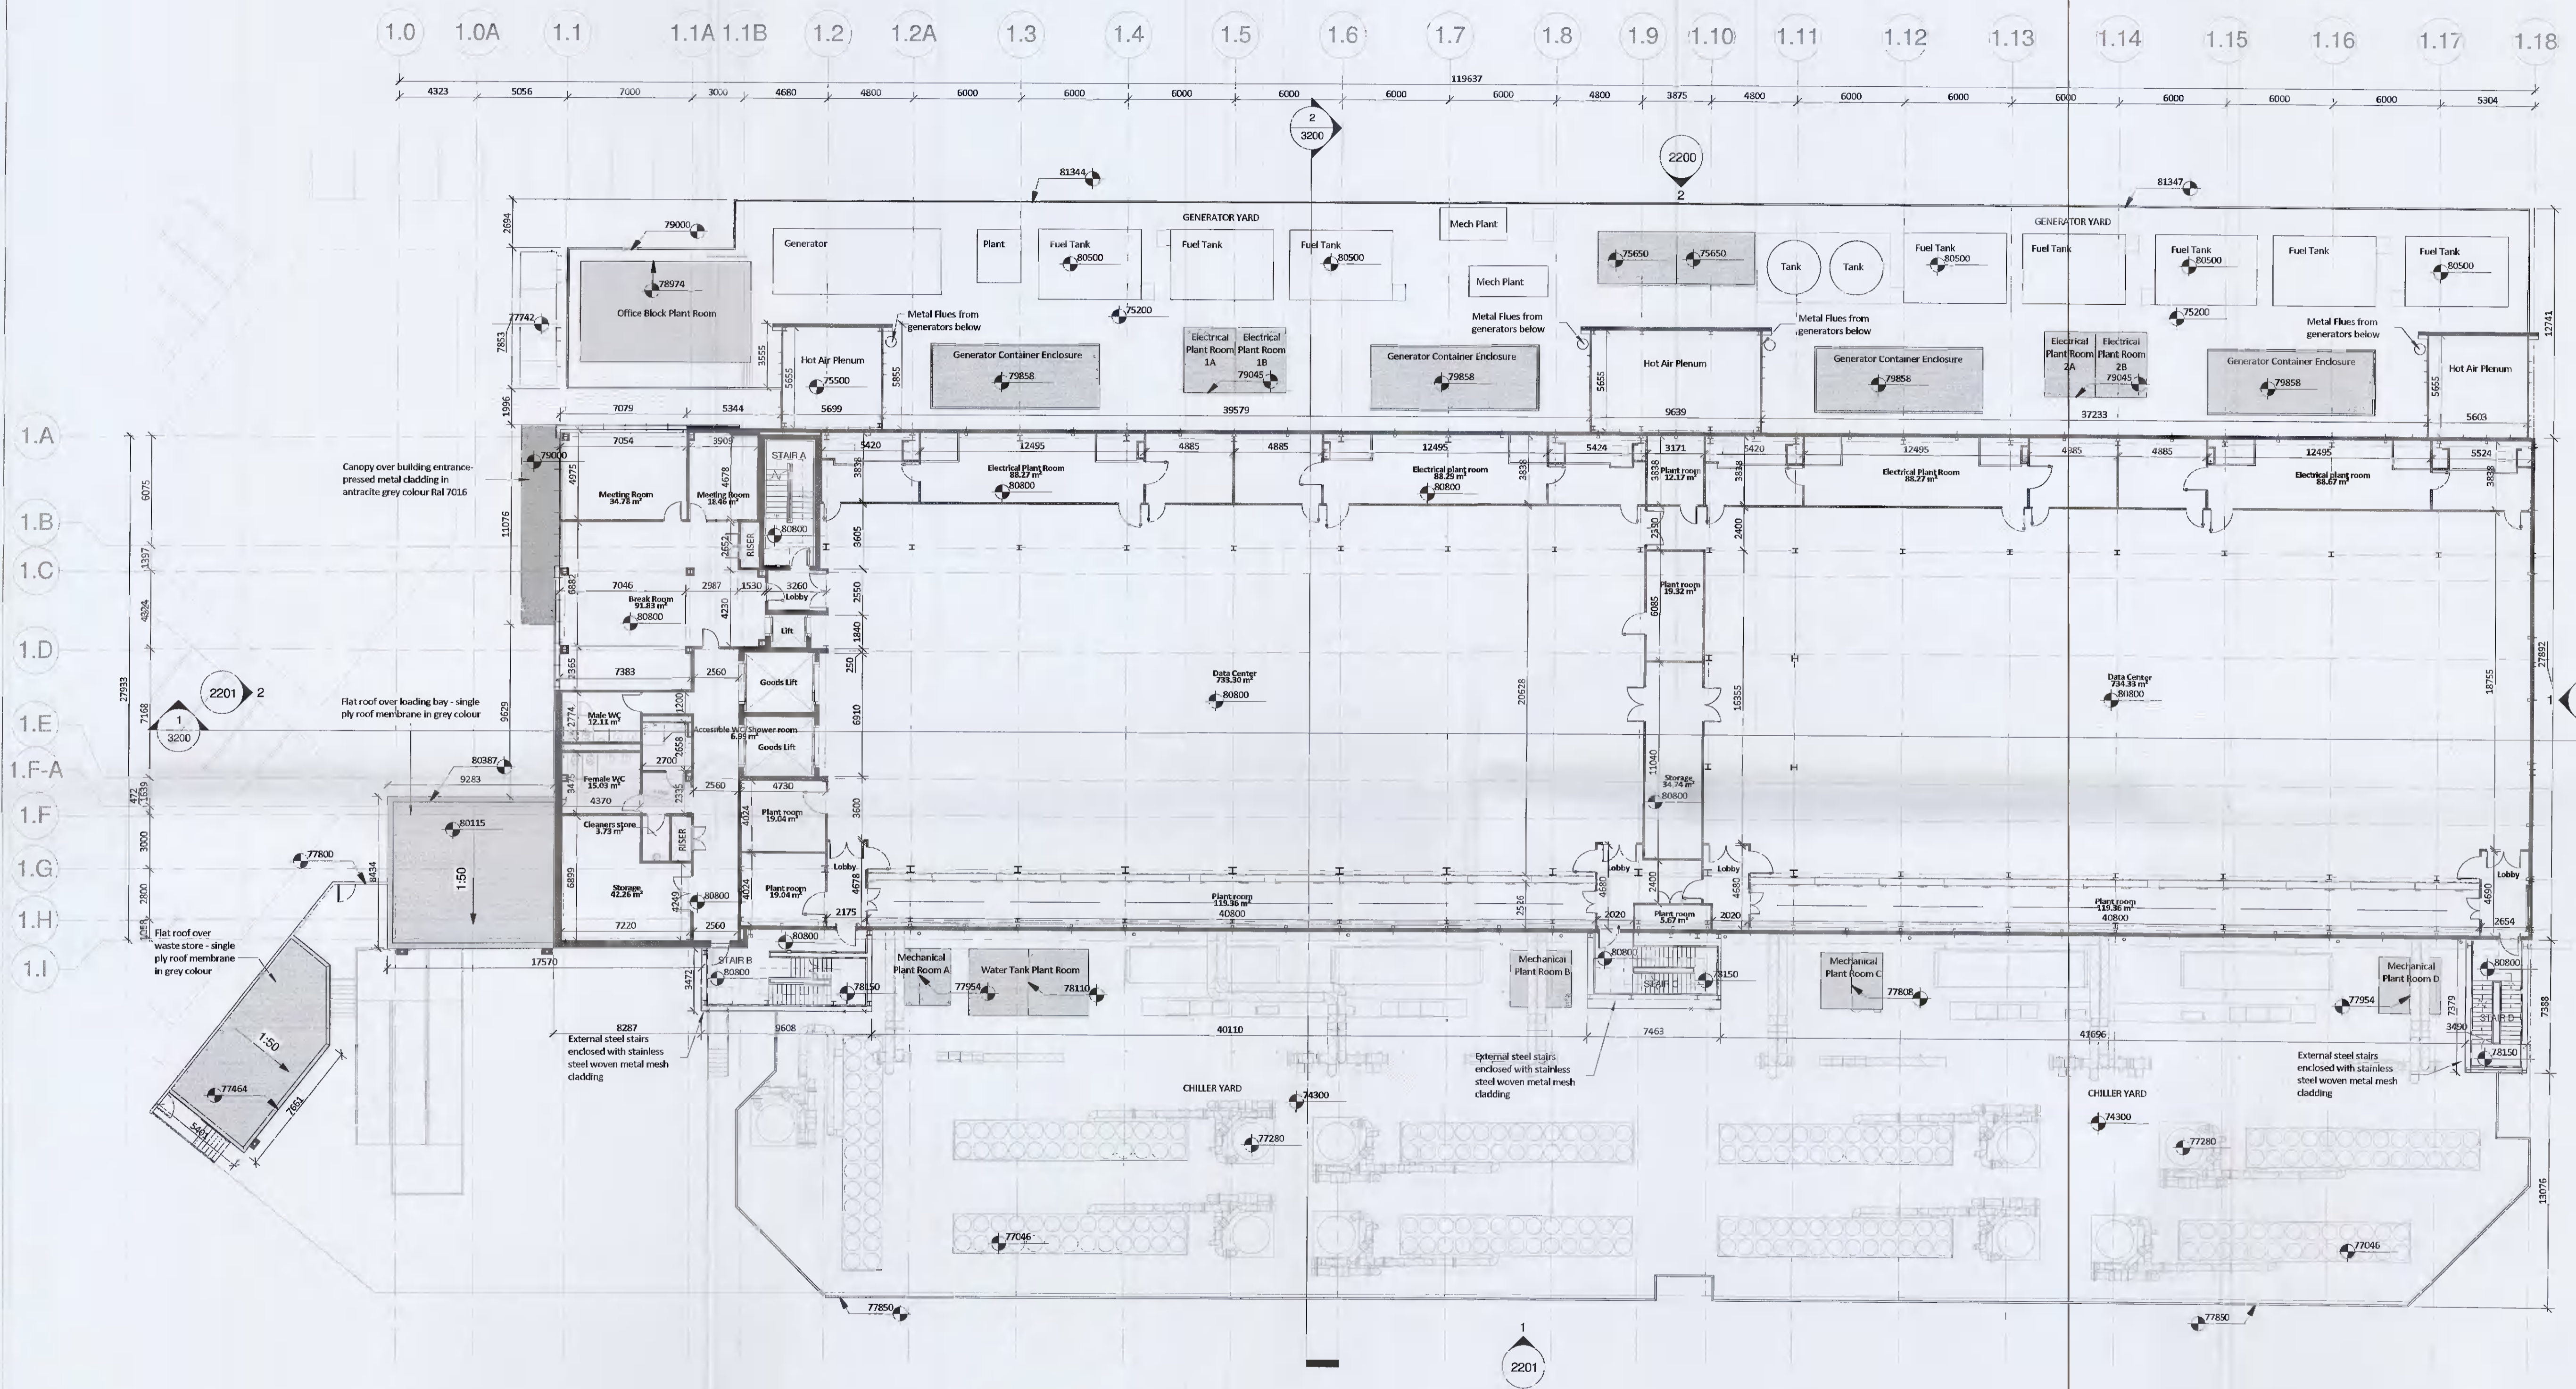

REV	DATE	DESCRIPTION	NC	MB	JS	DWN	CHK	APP
P01	2021-06-16	Issued for Planning						



Key:

Project:
 DB8 - Equinix
 Drawing Title:
 Proposed First Floor Layout

Drawing Number:
 DB081-RKD-ZZ-01-DR-A-PLAN- 1201

Scale: Paper Size: Purpose: Revision:
 As indicated A1 S4 P01



59 Northumberland Rd
 Ballsbridge, Dublin 4
 D04 WP89, Ireland
 +353 1 668 1055
 mail@rkd.ie
 rkd.ie

1 FOH LEVEL 01 / DC LEVEL 01
 1 : 200

KEY SECTION:

