


HAZARD IDENTIFICATION LEGEND:


HAZARD IDENTIFICATION (if none state 'none relevant')	CONTROL AND MITIGATION MEASURES

NOTE:
 Hazards listed above are only those considered significant risks and:
 a) not likely to be obvious to a competent contractor or other designers;
 b) unusual; or
 c) likely to be difficult to manage effectively

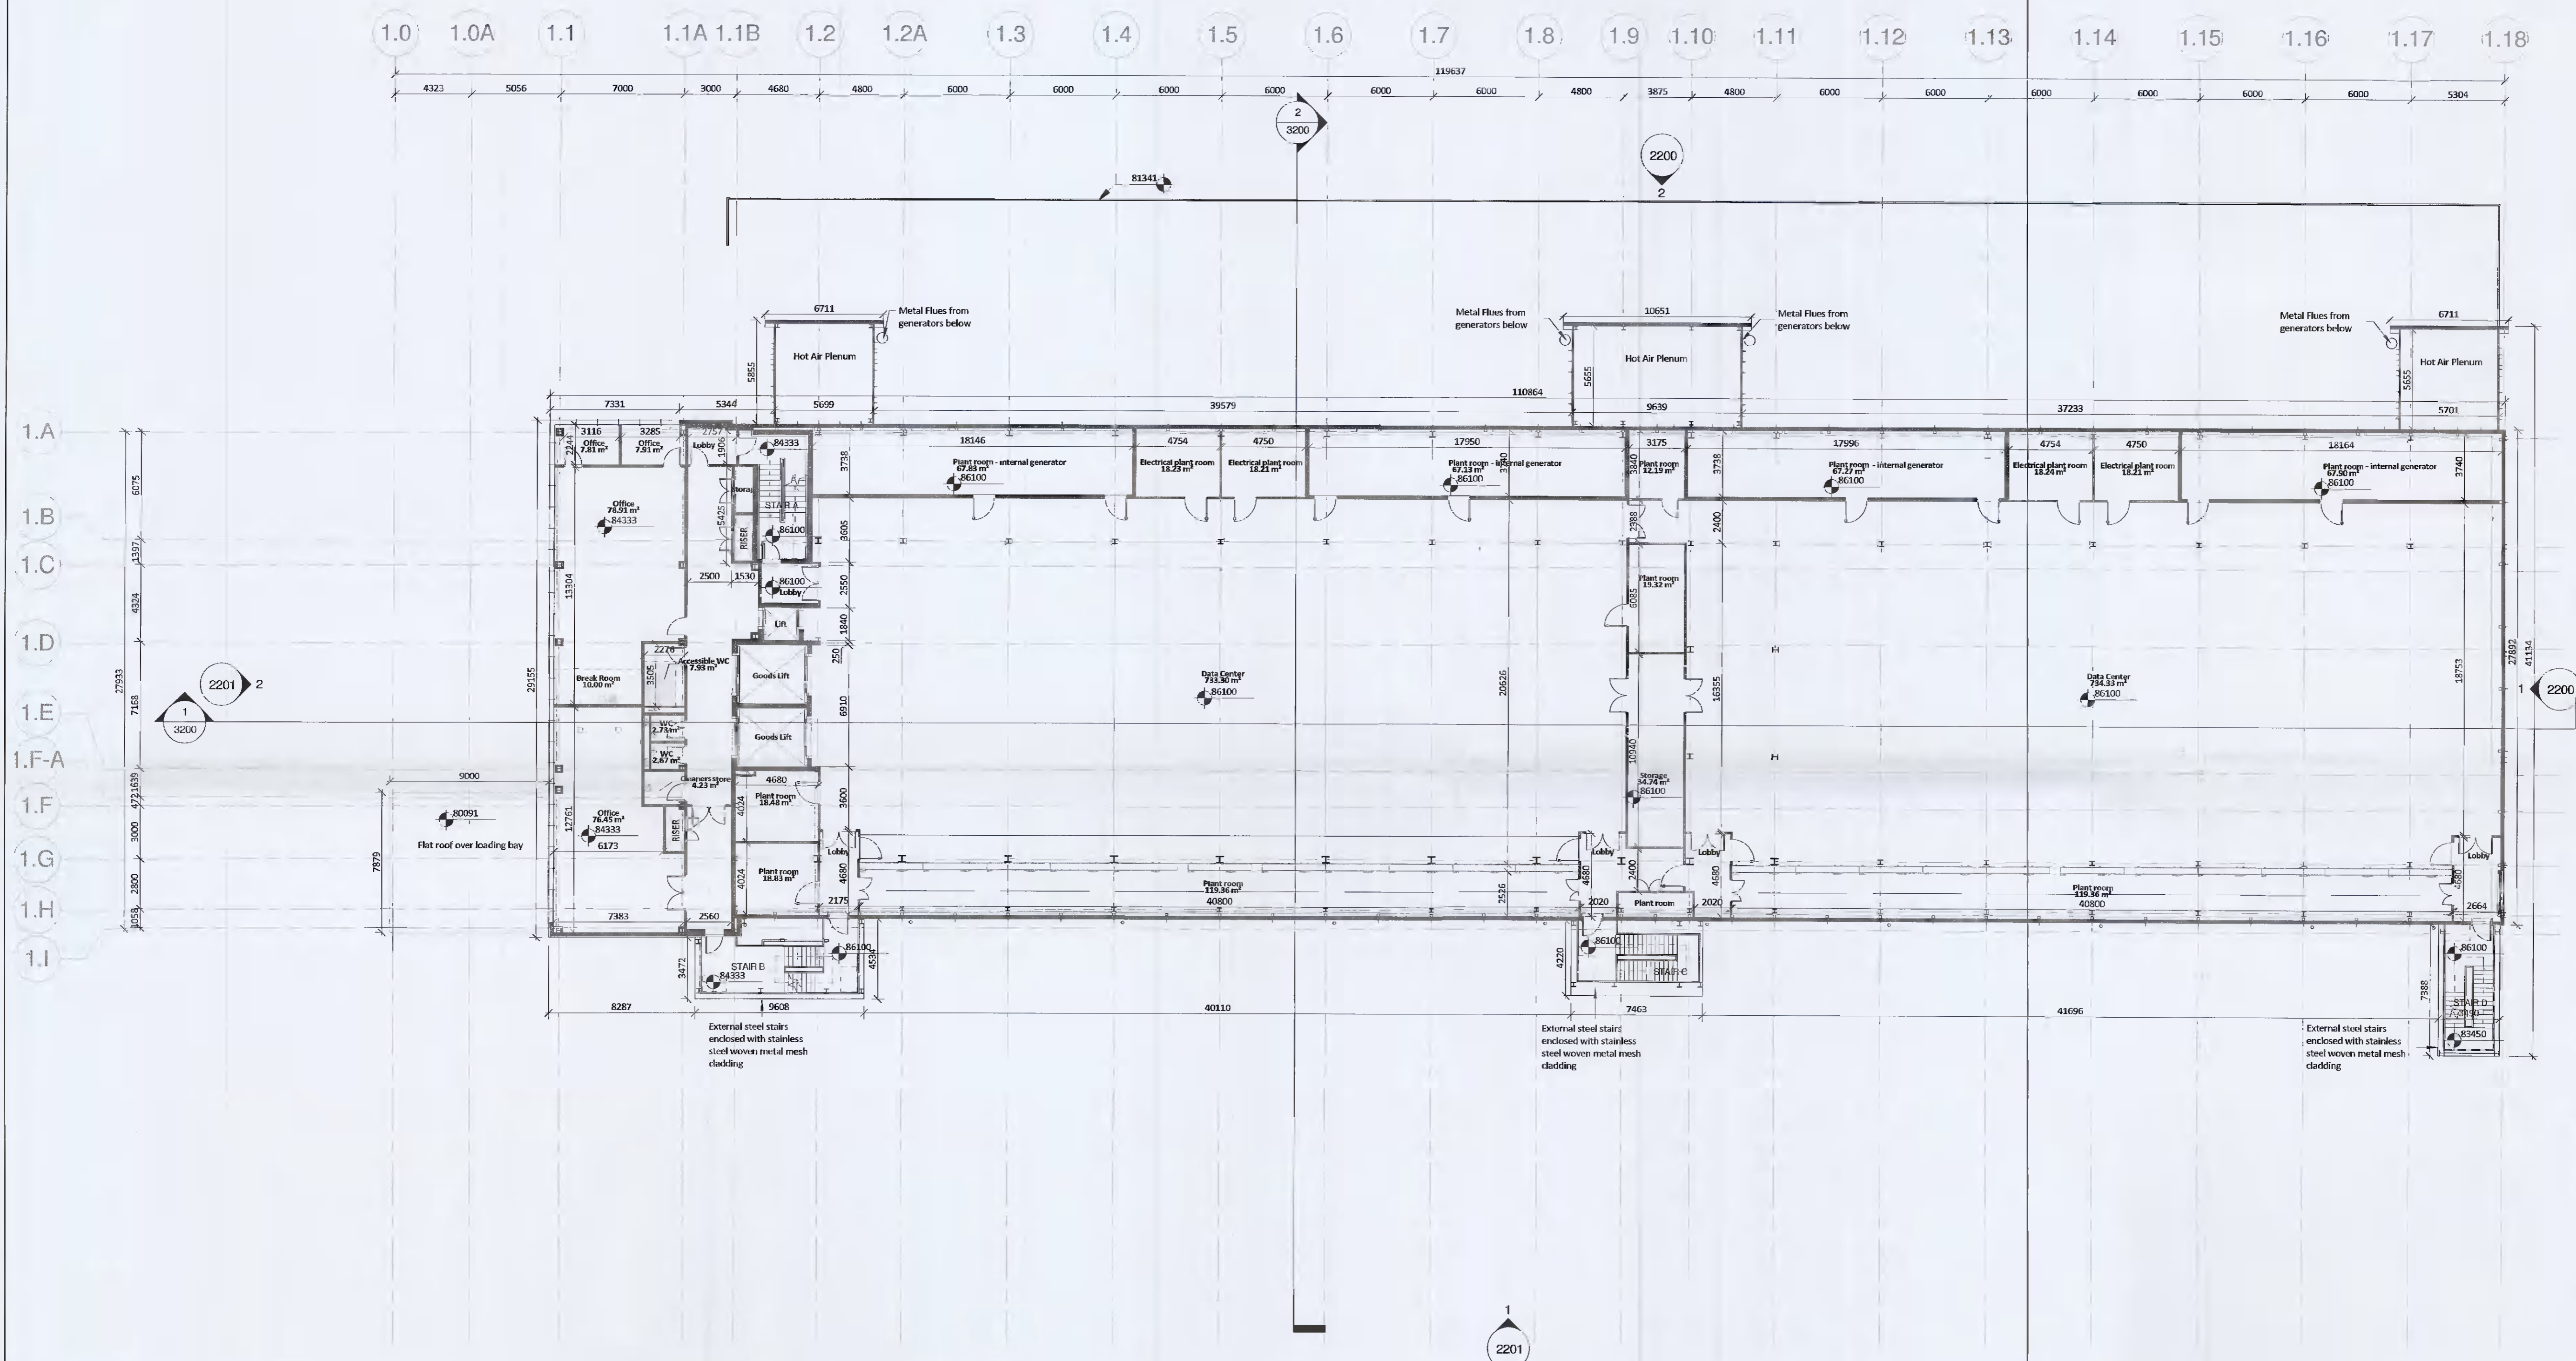

1 FOH LEVEL 02 / DC LEVEL 02
 1 : 200

P01	12/01/06-16	Issued for Planning	NC	MB	JS
REV	DATE	DESCRIPTION	1	DWN	CHK APP

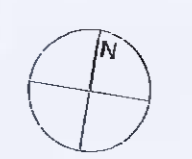

Key:

Project:
 DB8 - Equinix
 Drawing Title:
 Proposed Second Floor Layout

Drawing Number:
 DB081-RKD-ZZ-02-DR-A-PLAN-1202
 Scale: Paper Size: Purpose: Revision:
 As indicated A1 S4 P01

KEY SECTION:

