

Client:




EQUINIX

HAZARD IDENTIFICATION LEGEND:

HAZARD IDENTIFICATION (if none state 'none relevant')	CONTROL AND MITIGATION MEASURES

**NOTE:**  
 Hazards listed above are only those considered significant risks and:  
 a) not likely to be obvious to a competent contractor or other designers;  
 b) unusual; or  
 c) likely to be difficult to manage effectively

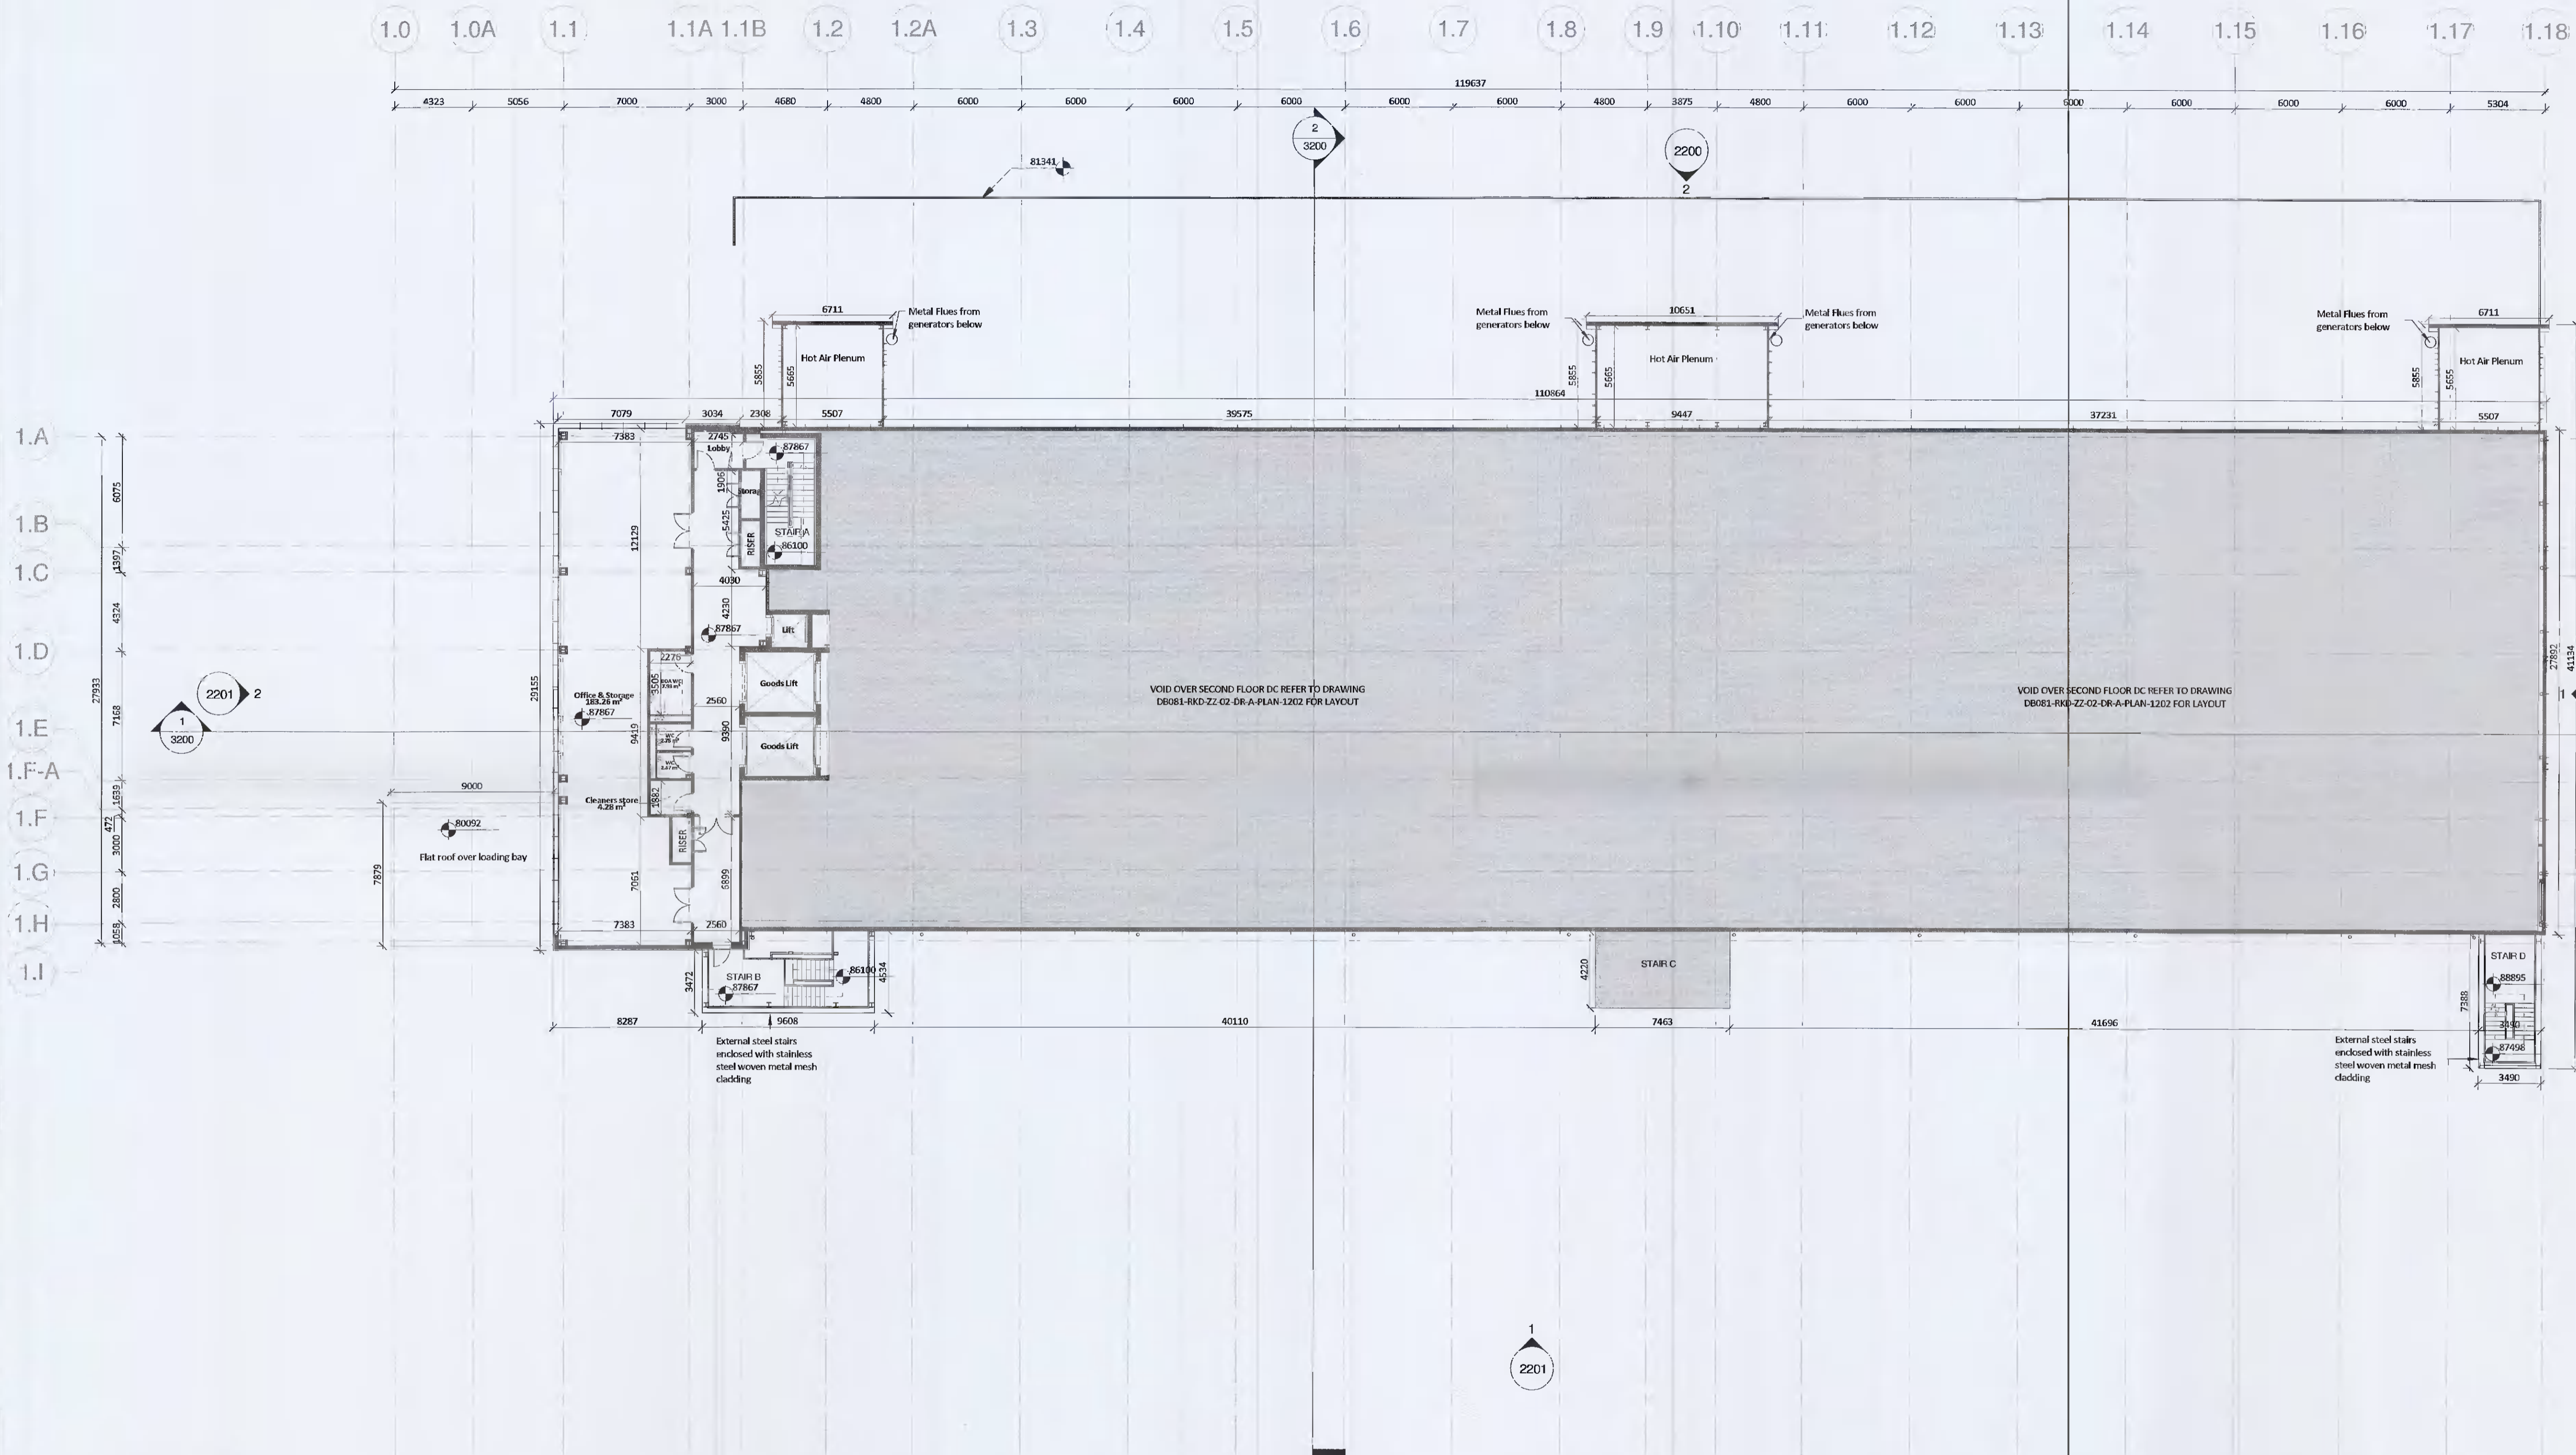


1.A  
1.B  
1.C  
1.D  
1.E  
1.F-A  
1.F  
1.G  
1.H  
1.I

1 03 FH-03  
1 : 200

KEY SECTION:



REV	DATE	DESCRIPTION	NC	MD	JS
P01	2021-06-16	Issued for Planning			
			DWN	CHK	AF

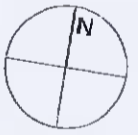

Key:

Project:  
DB8 - Equinix  
Drawing Title:  
Proposed Third Floor Layout

Drawing Number:  
DB081-RKD-ZZ-03-DR-A-PLAN- 1203  
Scale: Paper Size: Purpose: Revision  
As indicated A1 S4 P01

**RKD**

59 Northumberland Rd  
Ballsbridge, Dublin 4  
D04 WP89, Ireland  
+353 1 668 1055  
mail@rkd.ie  
rkd.ie