

Client:



EQUINIX


HAZARD IDENTIFICATION LEGEND:

HAZARD IDENTIFICATION (if none state 'none relevant')	CONTROL AND MITIGATION MEASURES


NOTE: Hazards listed above are only those considered significant risks and:

- a) not likely to be obvious to a competent contractor or other designers;
- b) unusual; or
- c) likely to be difficult to manage effectively


1.0 1.0A 1.1 1.1A 1.1B 1.2 1.2A 1.3 1.4 1.5 1.6 1.7 1.8 1.9 1.10 1.11 1.12 1.13 1.14 1.15 1.16 1.17 1.18

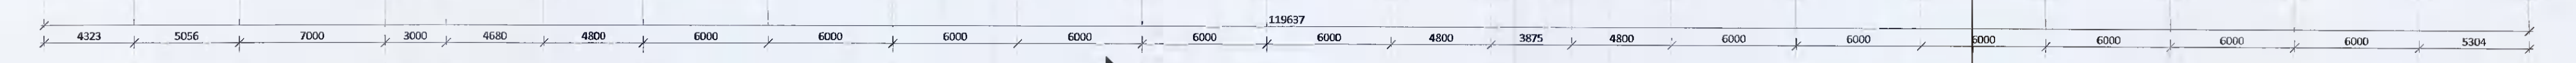

1.A
1.B
1.C
1.D
1.E
1.F-A
1.F
1.G
1.H
1.I

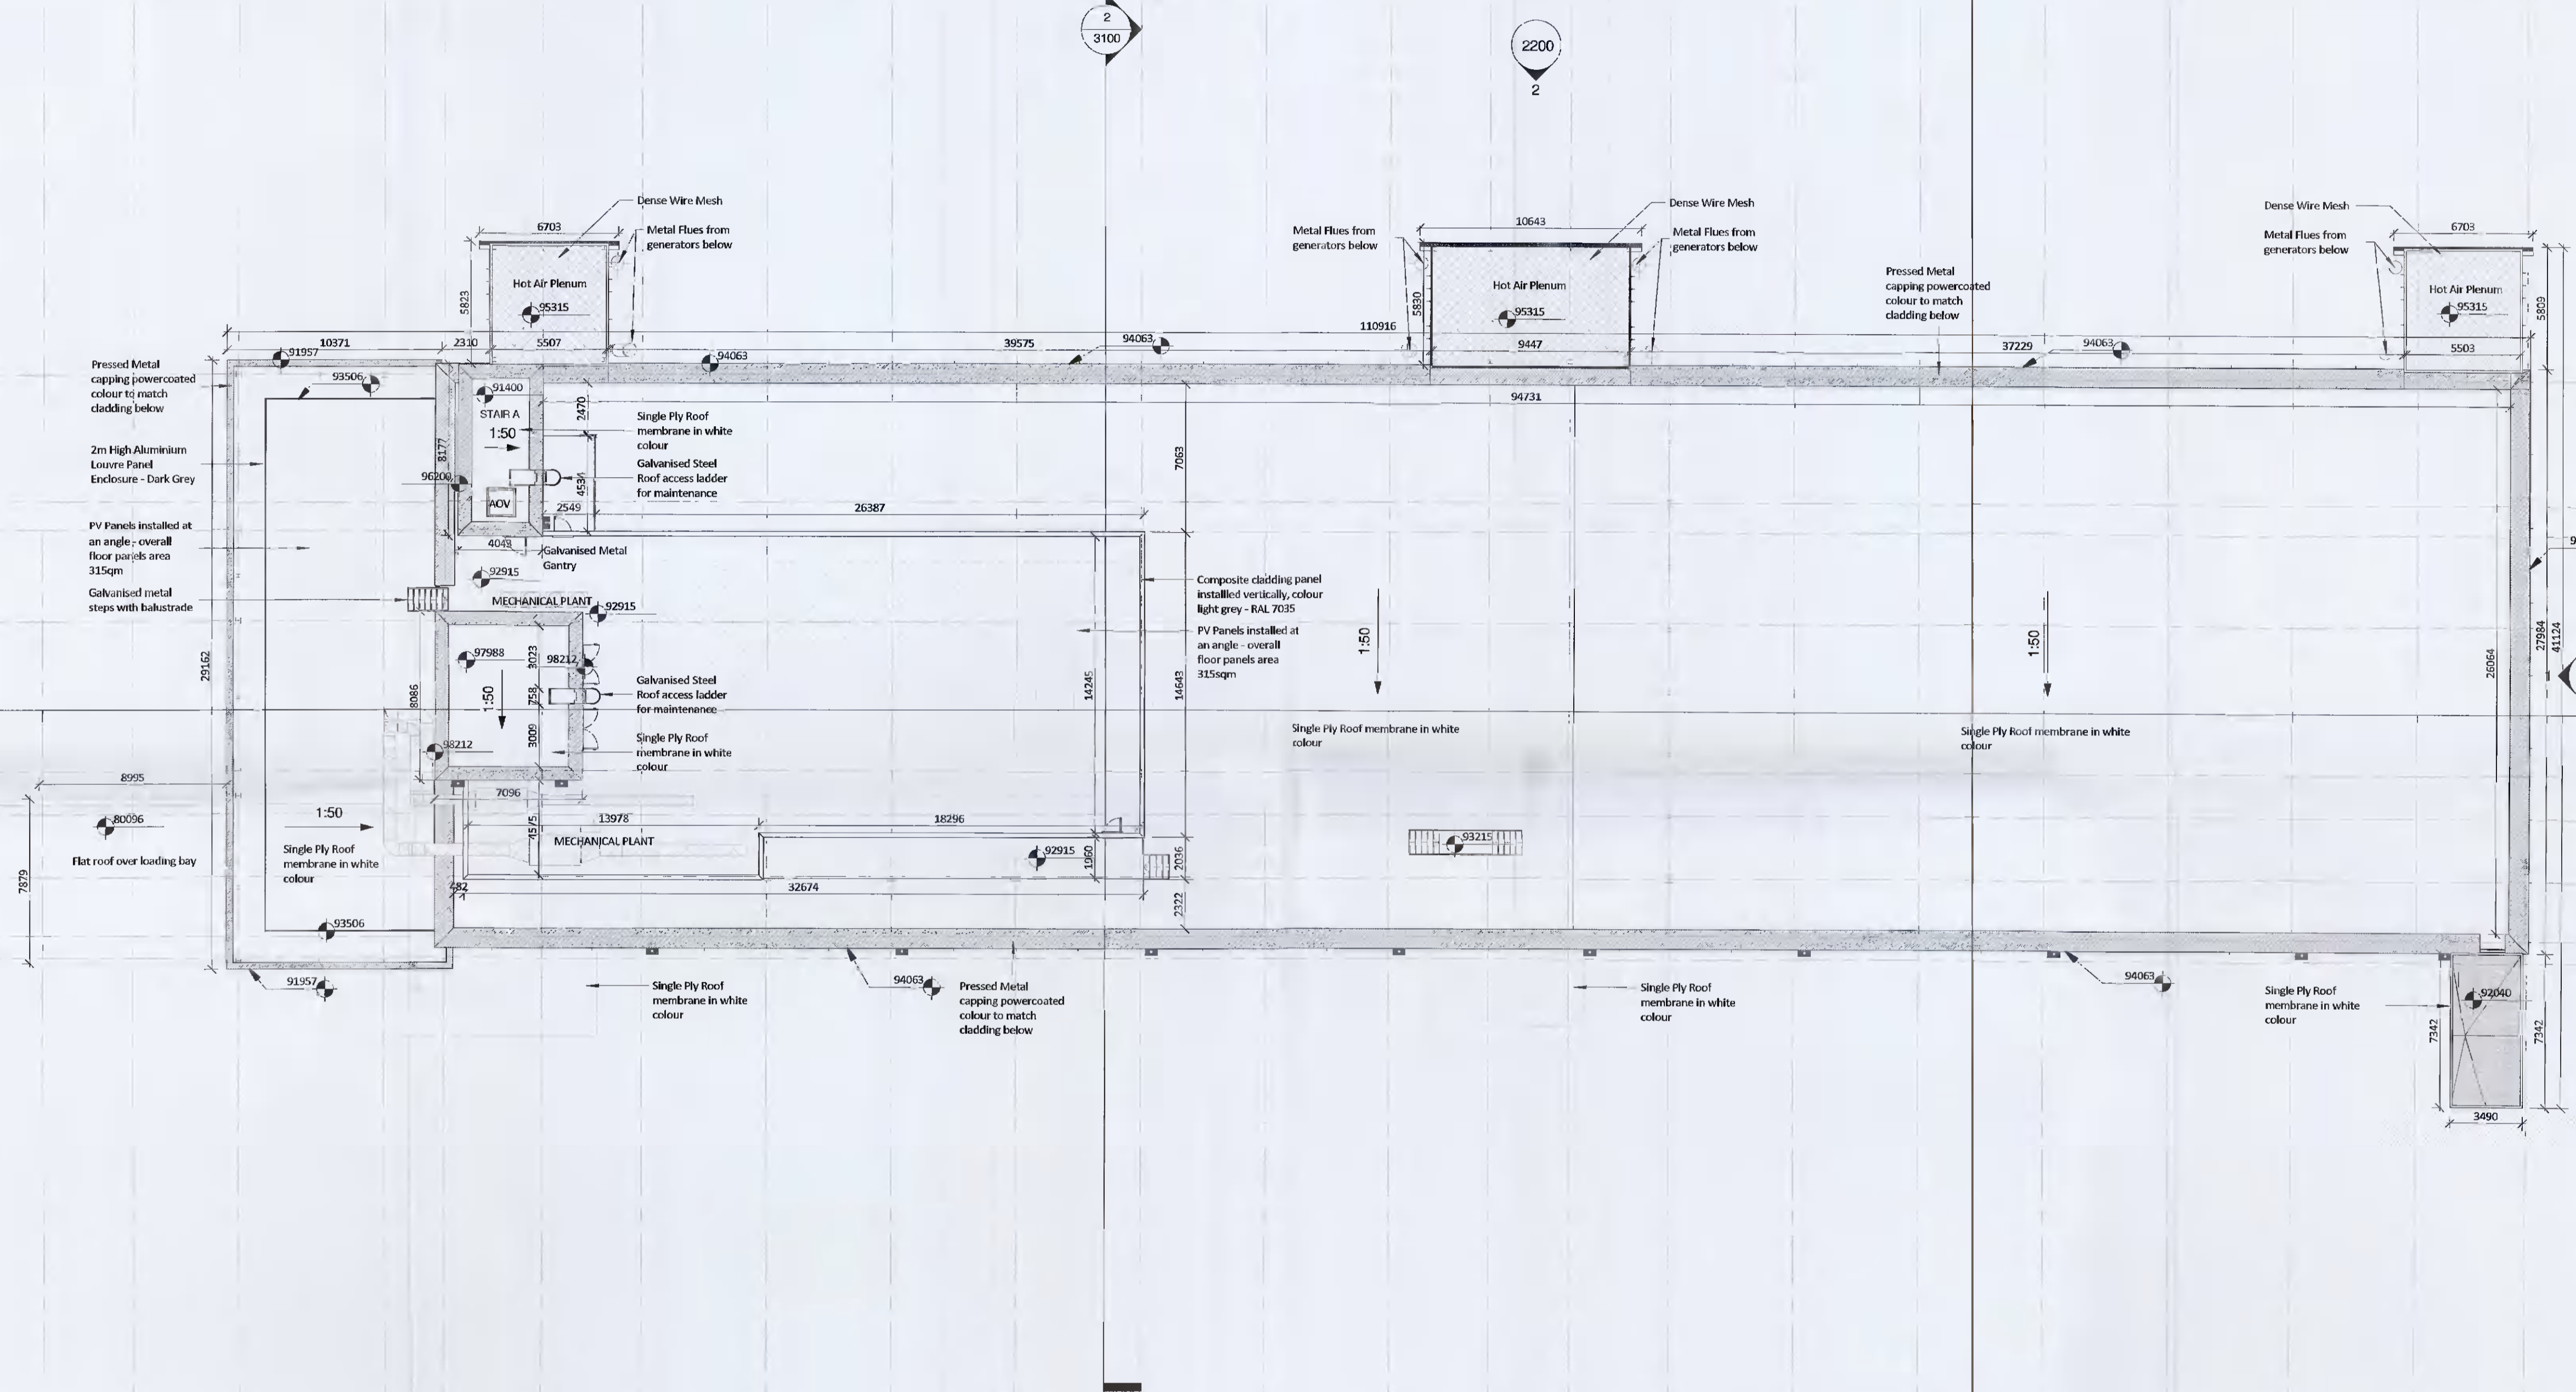

REV	DATE	DESCRIPTION	DWN	CHK	APP
P01	2021 06 16	Issued for Planning	NO	MB	JS

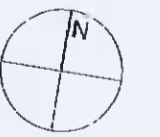

Key:

Project:
DB8 - Equinix
Drawing Title:
Proposed Overall Roof Layout

Drawing Number:
DB081-RKD-RF-05-DR-A-PLAN-1205
Scale: 1 : 200 Paper Size: A1 Purpose: S4 Revision: P01



59 Northumberland Rd
Ballisbridge, Dublin 4
D04 WP69, Ireland
+353 1 668 1055
mail@rkd.ie
rkd.ie

1 05 Overall Roof Level
1 : 200