

Client:




EQUINIX

HAZARD IDENTIFICATION LEGEND:	
HAZARD IDENTIFICATION (if none state 'none relevant')	CONTROL AND MITIGATION MEASURES

NOTE:
 Hazards listed above are only those considered significant risks and:
 a) not likely to be obvious to a competent contractor or other designers;
 b) unusual; or
 c) likely to be difficult to manage effectively

NETWORK 22
 H - SCALE 1:250, V - SCALE 1:50

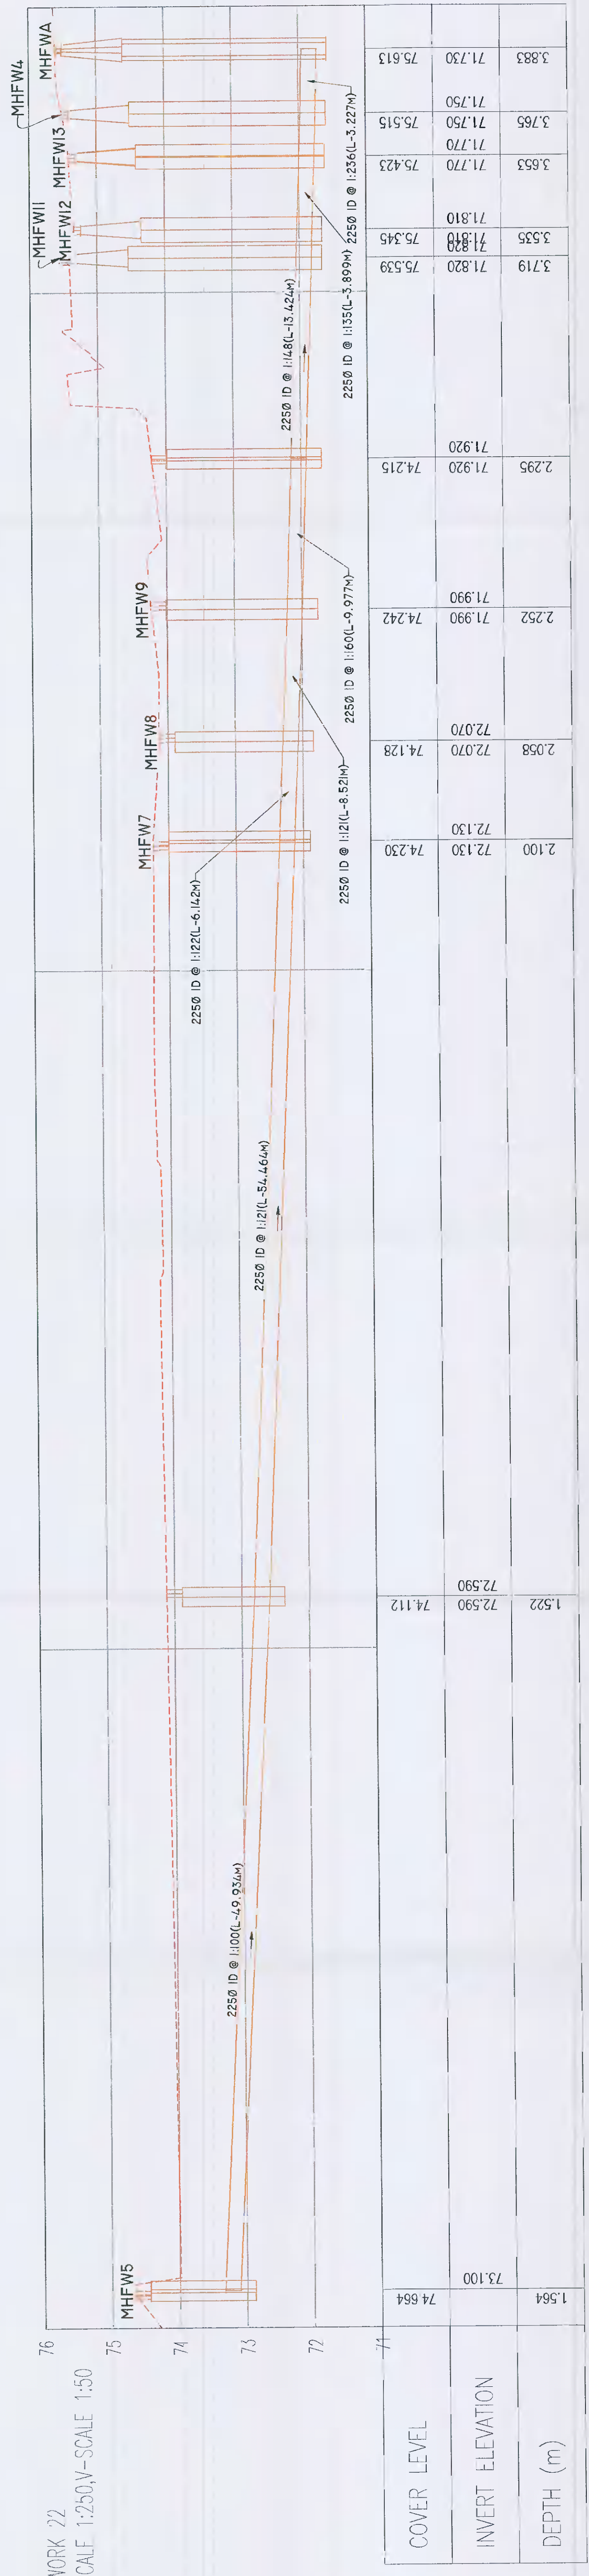

Key:



Project:
 EQUINIX DB081

Drawing Title:

PROPOSED DRAINAGE LONG SECTION (FOUL)
 SHEET 3 OF 3

Drawing Number:
 DB080-PIN-00-ZZ-DR-C-ZZZZ-3209

Scale: Paper Size: Purpose: Revision:
 1:250 A1 S4 P02

PINNACLE CONSULTING ENGINEERS

SIXTH FLOOR PROSPECT HOUSE 100 NEW OXFORD STREET LONDON WC1A 1HB Tel: 0207 0433410

TO BE READ IN CONJUNCTION WITH
 DB0808-PIN-00-ZZ-DR-C-PLAN-1205

REV	DATE	DESCRIPTION	DWN	CHK	APP
P02	15.06.21	PLANNING ISSUE			
P01	10.06.21	AS BUILT			