

GROUND LEVEL

PROPOSED SHRUB AND TREE PLANTING, REFER TO PLANTING SCHEDULE

PROPOSED LIGHTING COLUMNS WITH 7m RADIUS, INDICATIVE POSITION OF POST - REF TO ELECTRICAL ENGINEER DRAWING

DASHED LINE TO SHOW THE UPPER CARPARK 68 No. OF CAR/VAN PARKING SPACES ON THE TOP DECK TO ENGINEER'S DETAIL

PROPOSED 2.2m WIDE NATIVE SHRUB AND TREE PLANTING ALONG THE SITE BOUNDARY

PROPOSED CLIMBER MIX TO THE CARPARK DECK WALL, REFER TO PLANTING SCHEDULE

VAN / HGV CIRCULATION / LOADING AND / OR PARKING

UPPER LEVEL

PROPOSED RAISED PLANTER WITH SHRUBS ON CARPARK DECK. SEE ENGINEER'S DETAIL FOR RAISED PLANTER

PROPOSED NATIVE SHRUB WITH TREE PLANTING ALONG THE SITE BOUNDARY REFER TO PLANTING SCHEDULE

EXISTING VEGETATION TO BE RETAINED INDICATIVE SIZE AND LOCATION

PROPOSED SHORT MOWN GRASS AT GROUND LEVEL

PROPOSED TREES ALONG THE EASTERN BOUNDARY


- KEY**
- SITE BOUNDARY
 - EXISTING TREE / HEDGEROW TO BE RETAINED (INDICATIVE SIZE AND LOCATION)
 - PROPOSED SHORT MOWN GRASS AREA
 - PROPOSED ORNAMENTAL SHRUB PLANTING MIX, REFER TO PLANTING SCHEDULE
 - PROPOSED NATIVE SHRUB PLANTING ALONG THE SITE BOUNDARIES REFER TO PLANTING SCHEDULE
 - PROPOSED SHRUB PLANTING MIX ON CARPARK DECK. REFER TO PLANTING SCHEDULE
 - PROPOSED CLIMBER MIX TO THE CARPARK DECK WALL, REFER TO PLANTING SCHEDULE
 - PROPOSED ROOT BARRIERS
 - PROPOSED FENCE TYPE 1, SEE ENGINEER'S SPECIFICATION
 - PROPOSED FENCE TYPE 2, SEE ENGINEER'S SPECIFICATION
 - PROPOSED SLIDING GATE, SEE ENGINEER'S SPECIFICATION
 - PROPOSED LIGHTING COLUMNS, INDICATIVE POSITION OF POST - REF TO ELECTRICAL ENGINEER DRAWING

- PROPOSED TREES**
- Tilia cordata 'Greenspire'
 - Betula pendula
 - Alnus glutinosa
 - Juglans regia
 - Prunus padus
 - Quercus robur
 - Sorbus aucuparia
 - Pinus sylvestris
 - Salix alba

PLANTING SCHEDULE


Typical tree pit detail Scale 1:50 @ A1
All measurements in mm

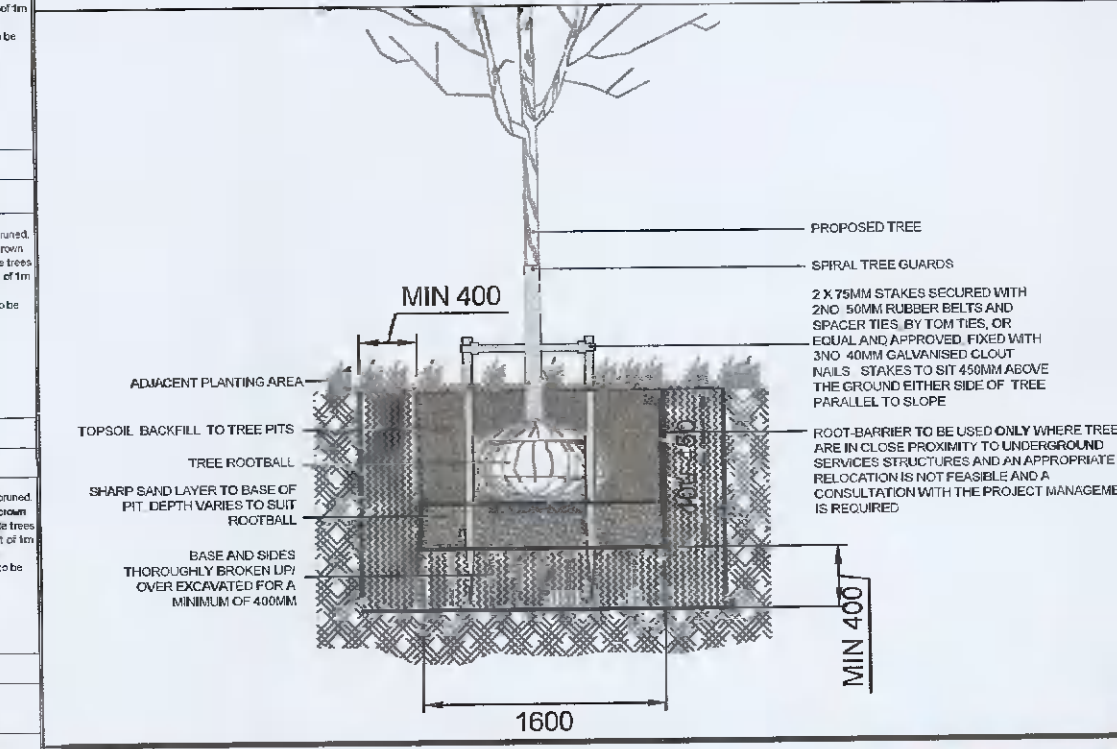

Unit 6
Block 660
Greenogue Business Plaza
Greenogue Business Park
Rathcoole
Dublin D24 CY64
T +353 (0)1 685 5566
E info@jbaconsulting.com
www.jbaconsulting.com
Twitter @JBAConsulting

Project **Site C, College Lane, Greenogue, Rathcoole, Co. Dublin**

Title **Landscape Planting Plan**

Client **Jordanstown Properties**

The property of this drawing and design vested in Jeremy Benn Associates Ltd. It shall not be reproduced in whole or in part, nor be used in any way without the prior written consent of Jeremy Benn Associates Ltd.

Drawn: CZ 13/07/2021 Designed: CZ 02/07/20
Checked: CP 13/07/2021 Approved: BOC 13/07/20
Project Reference: 2019s1388 Scale: 1:500 @ A1
Drawing Number: CER-JBAI-XX-DR-L-0004 Status: A3 Revision: C01 Sheet Size: A1