


1 As Approved - Contiguous Elevation A-A
1:1000

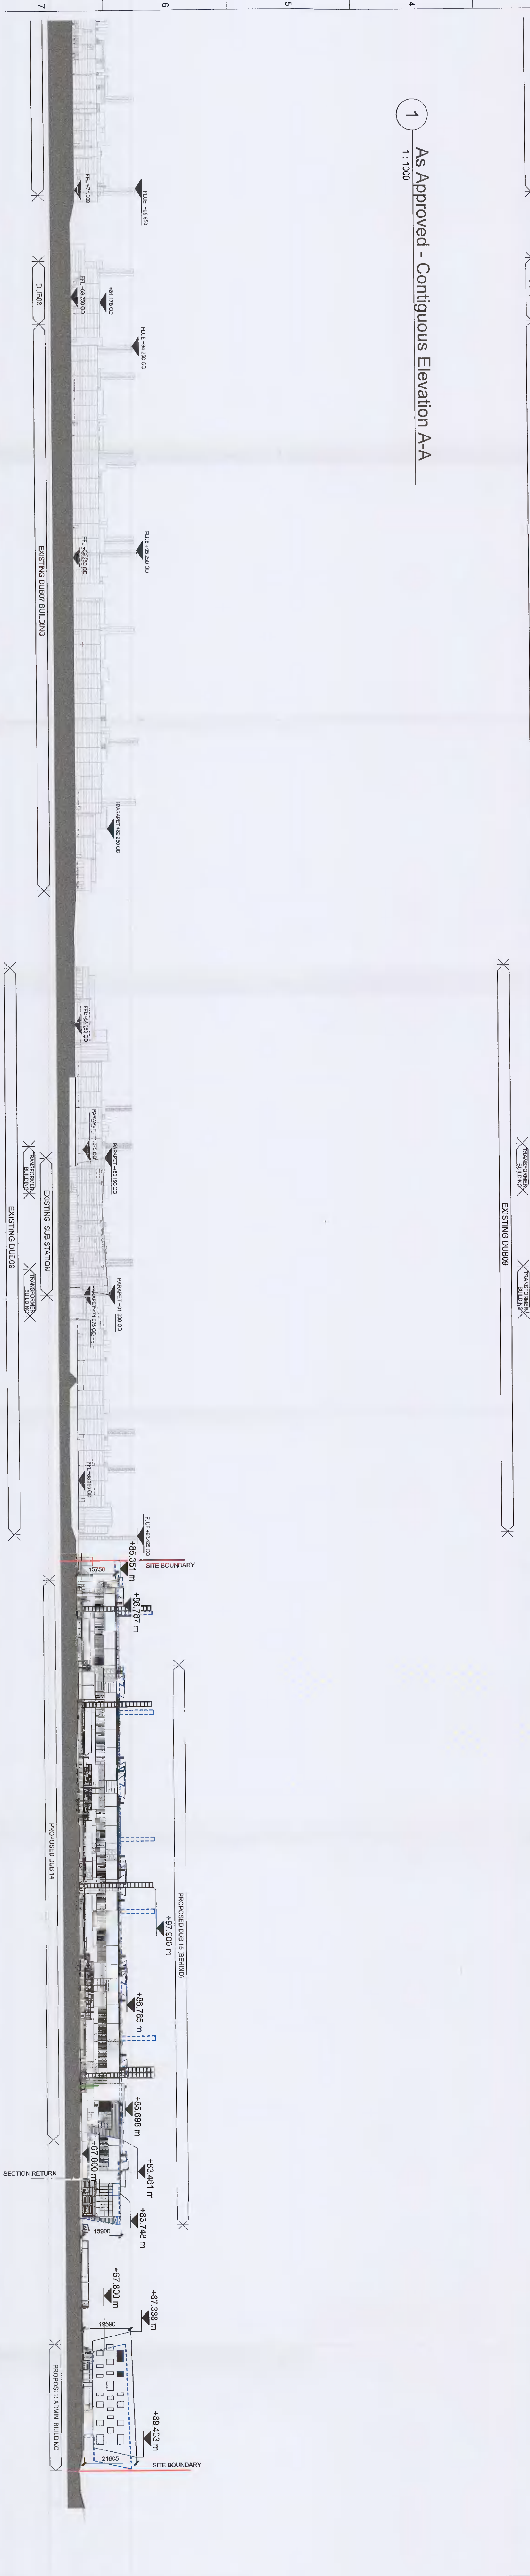

2 Proposed - Contiguous Elevation A-A
1:1000



3 As Approved - Contiguous Elevation A-A
1:1000

