




01 EXTERIOR FINISHES - AS PROPOSED
A1090

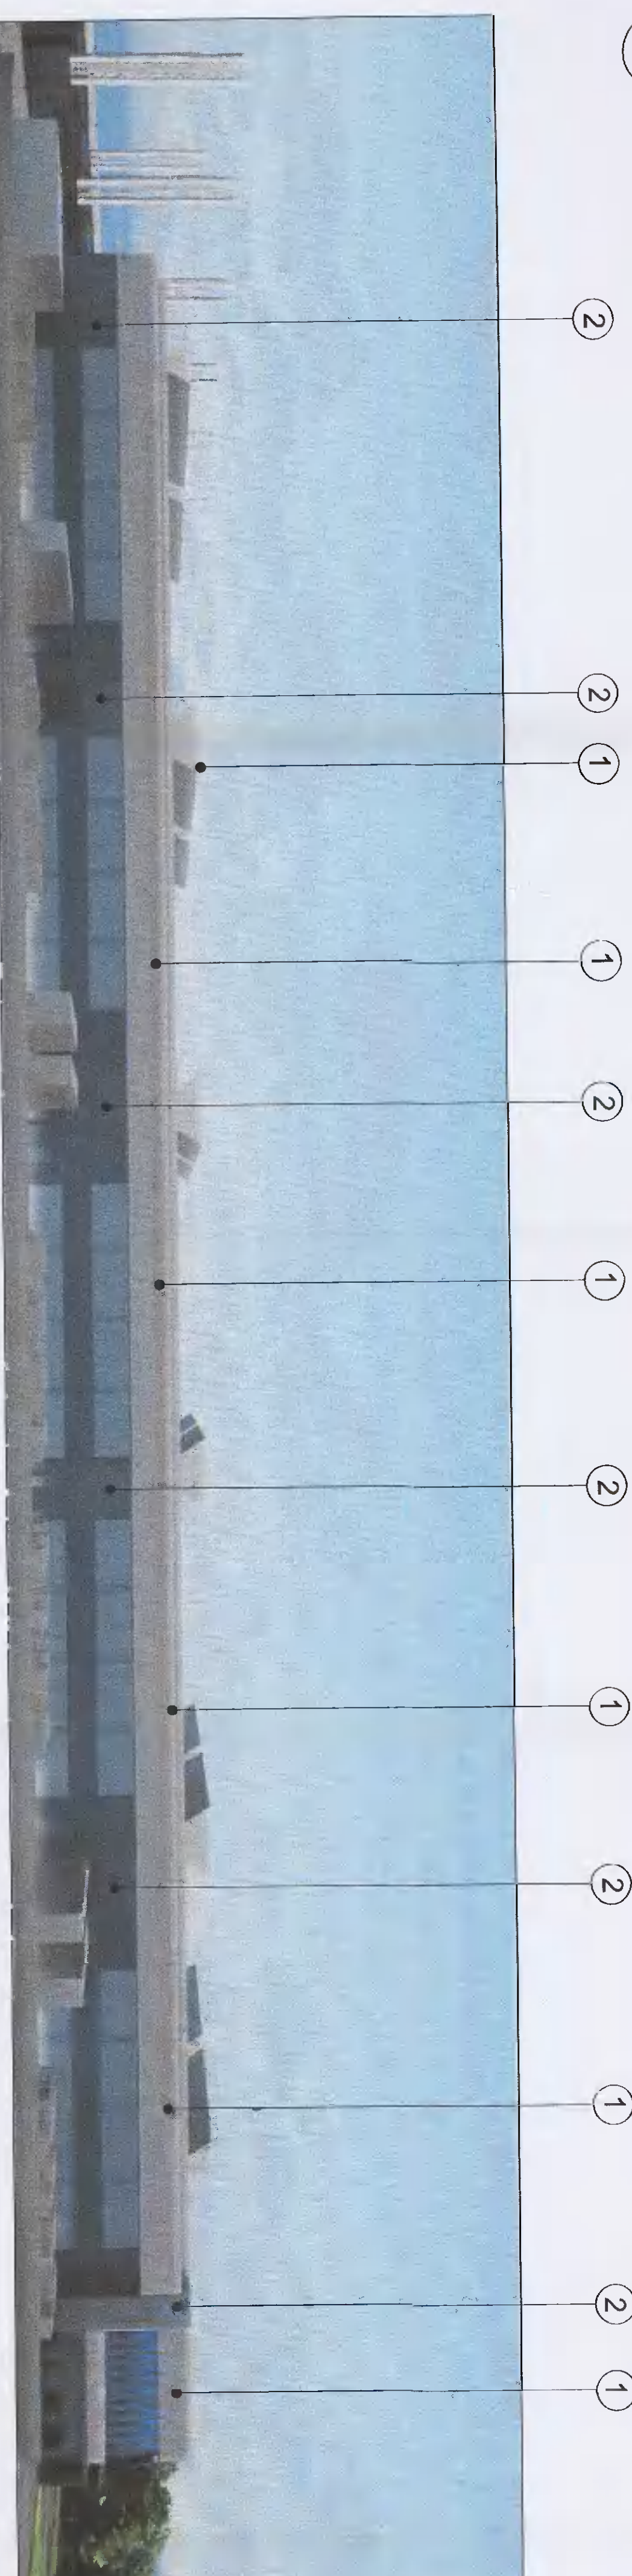


02 EXTERIOR FINISHES - AS PROPOSED
A1090

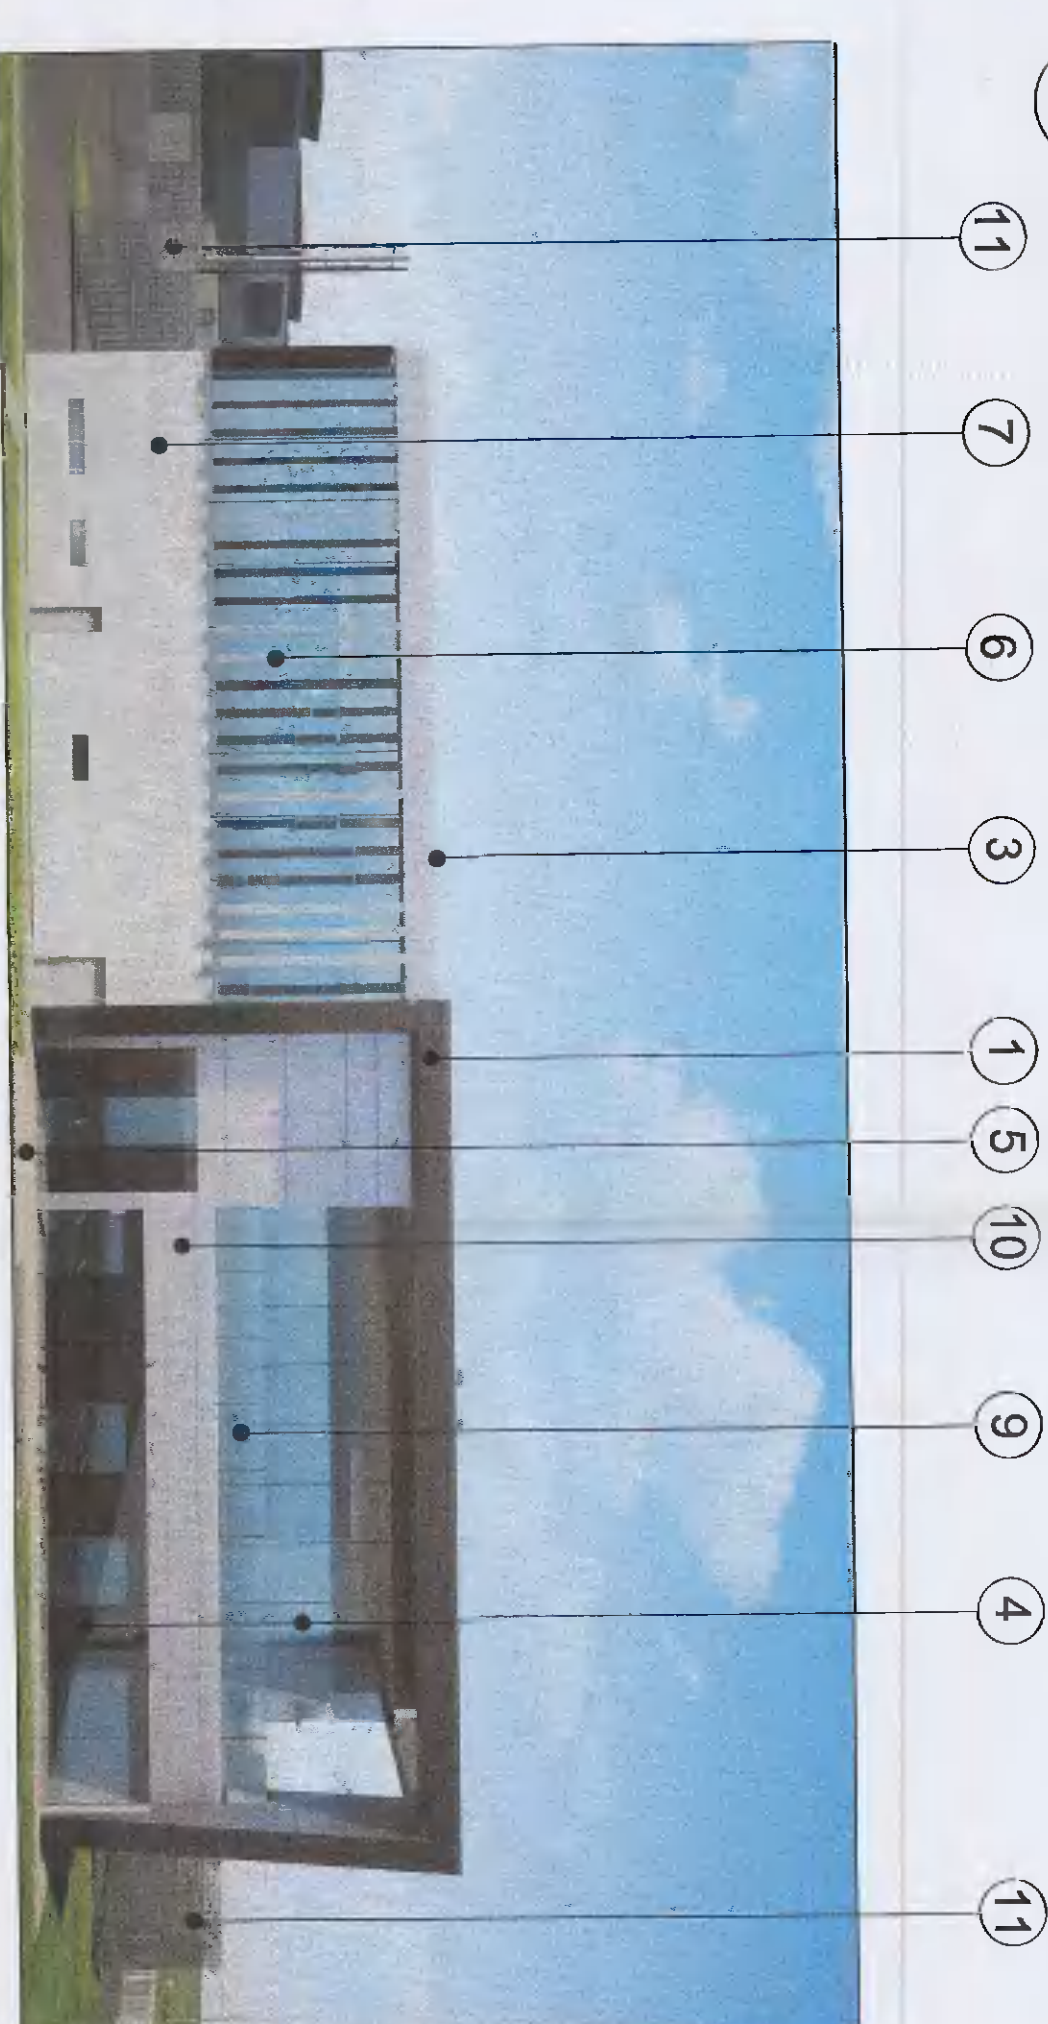

03 EXTERIOR FINISHES - AS PROPOSED
A1090

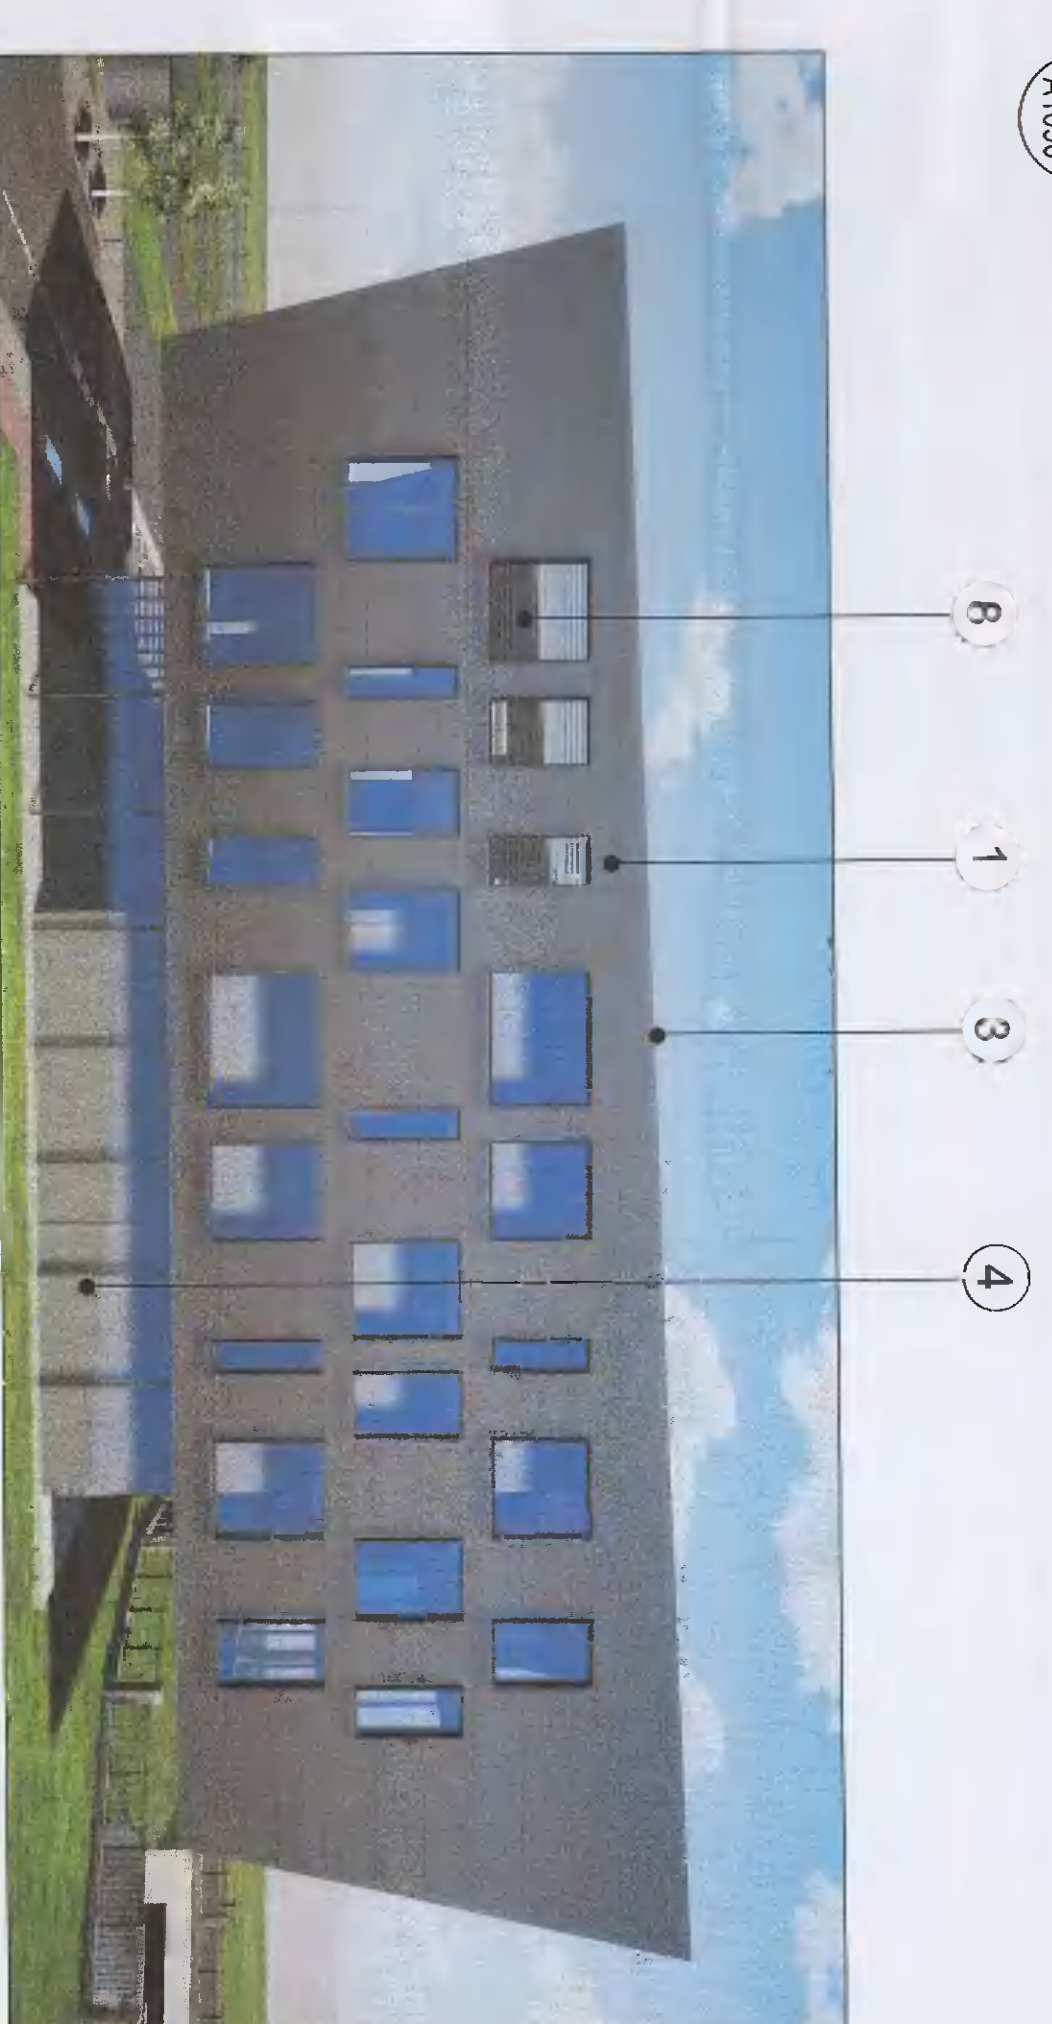

05 EXTERIOR FINISHES - AS APPROVED
A1090

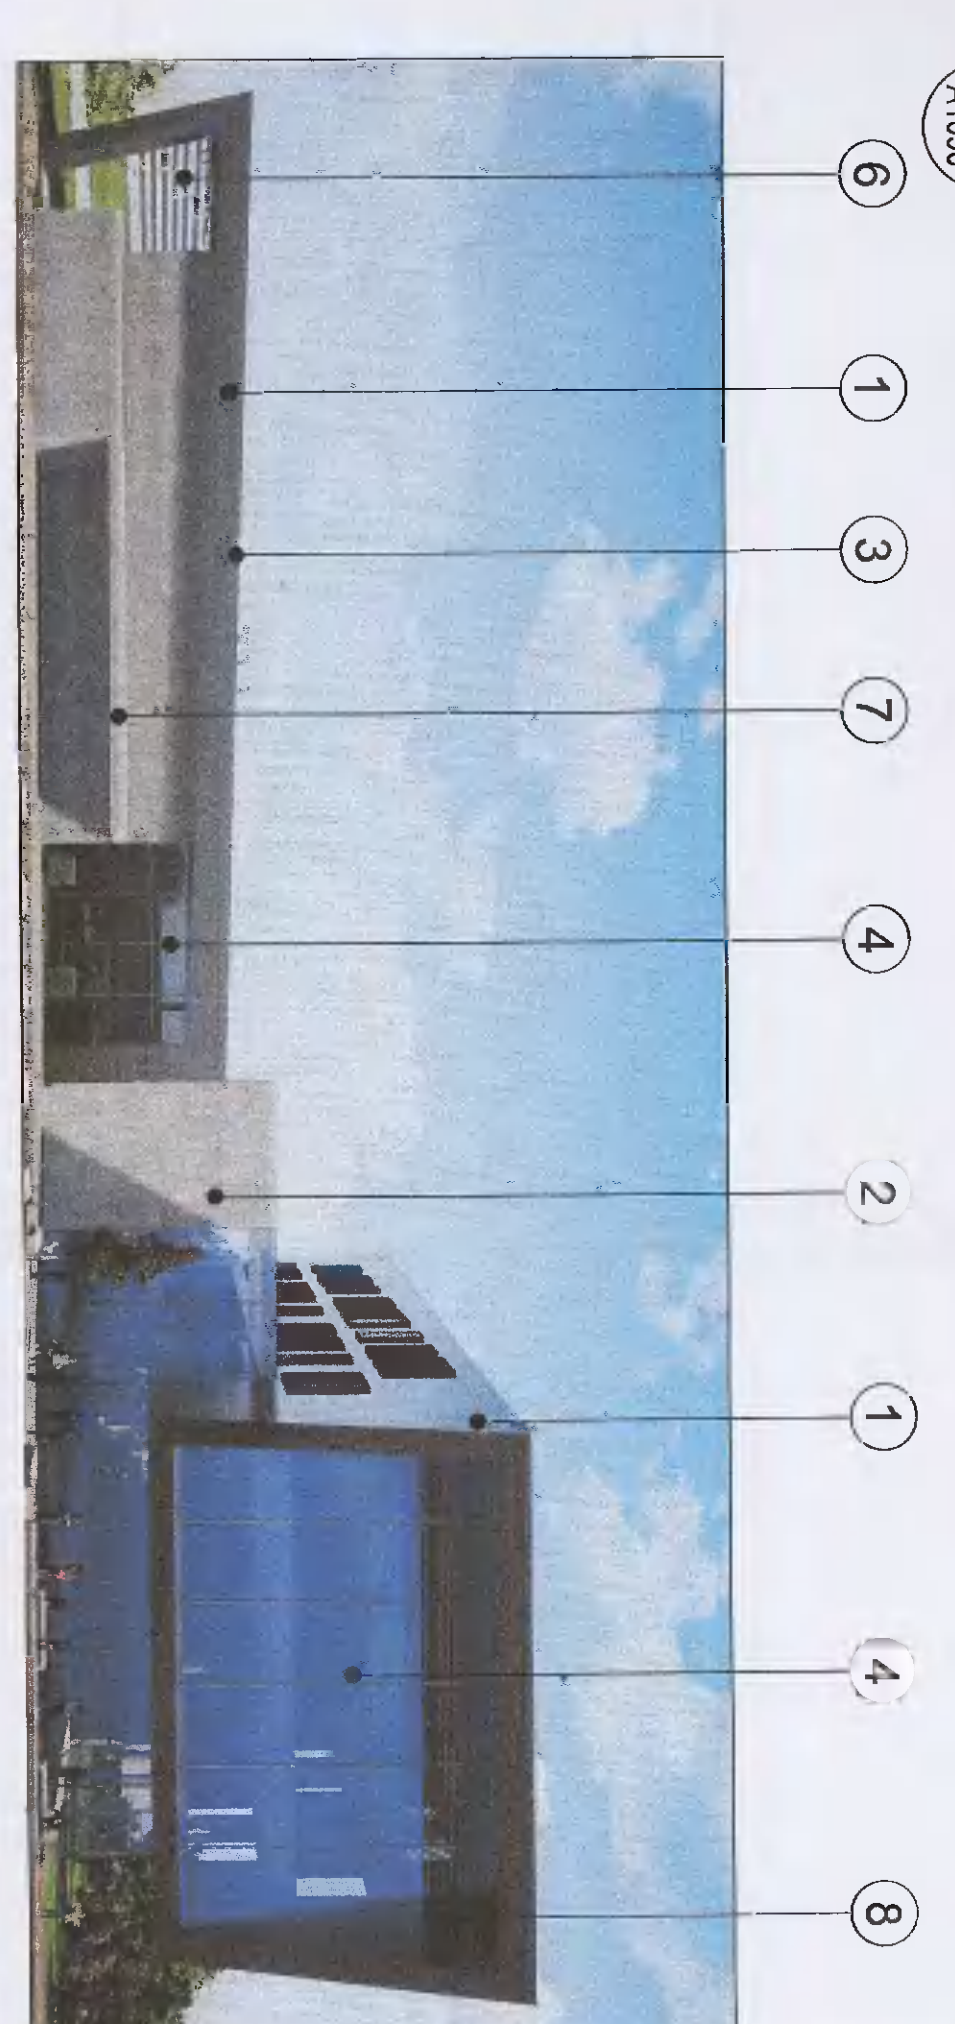

07 EXTERIOR FINISHES - AS APPROVED
A1090



09 VISUAL IMPACT IMAGE
A1090




11 VISUAL IMPACT IMAGE
A1090




10 VISUAL IMPACT IMAGE
A1090




12 VISUAL IMPACT IMAGE
A1090

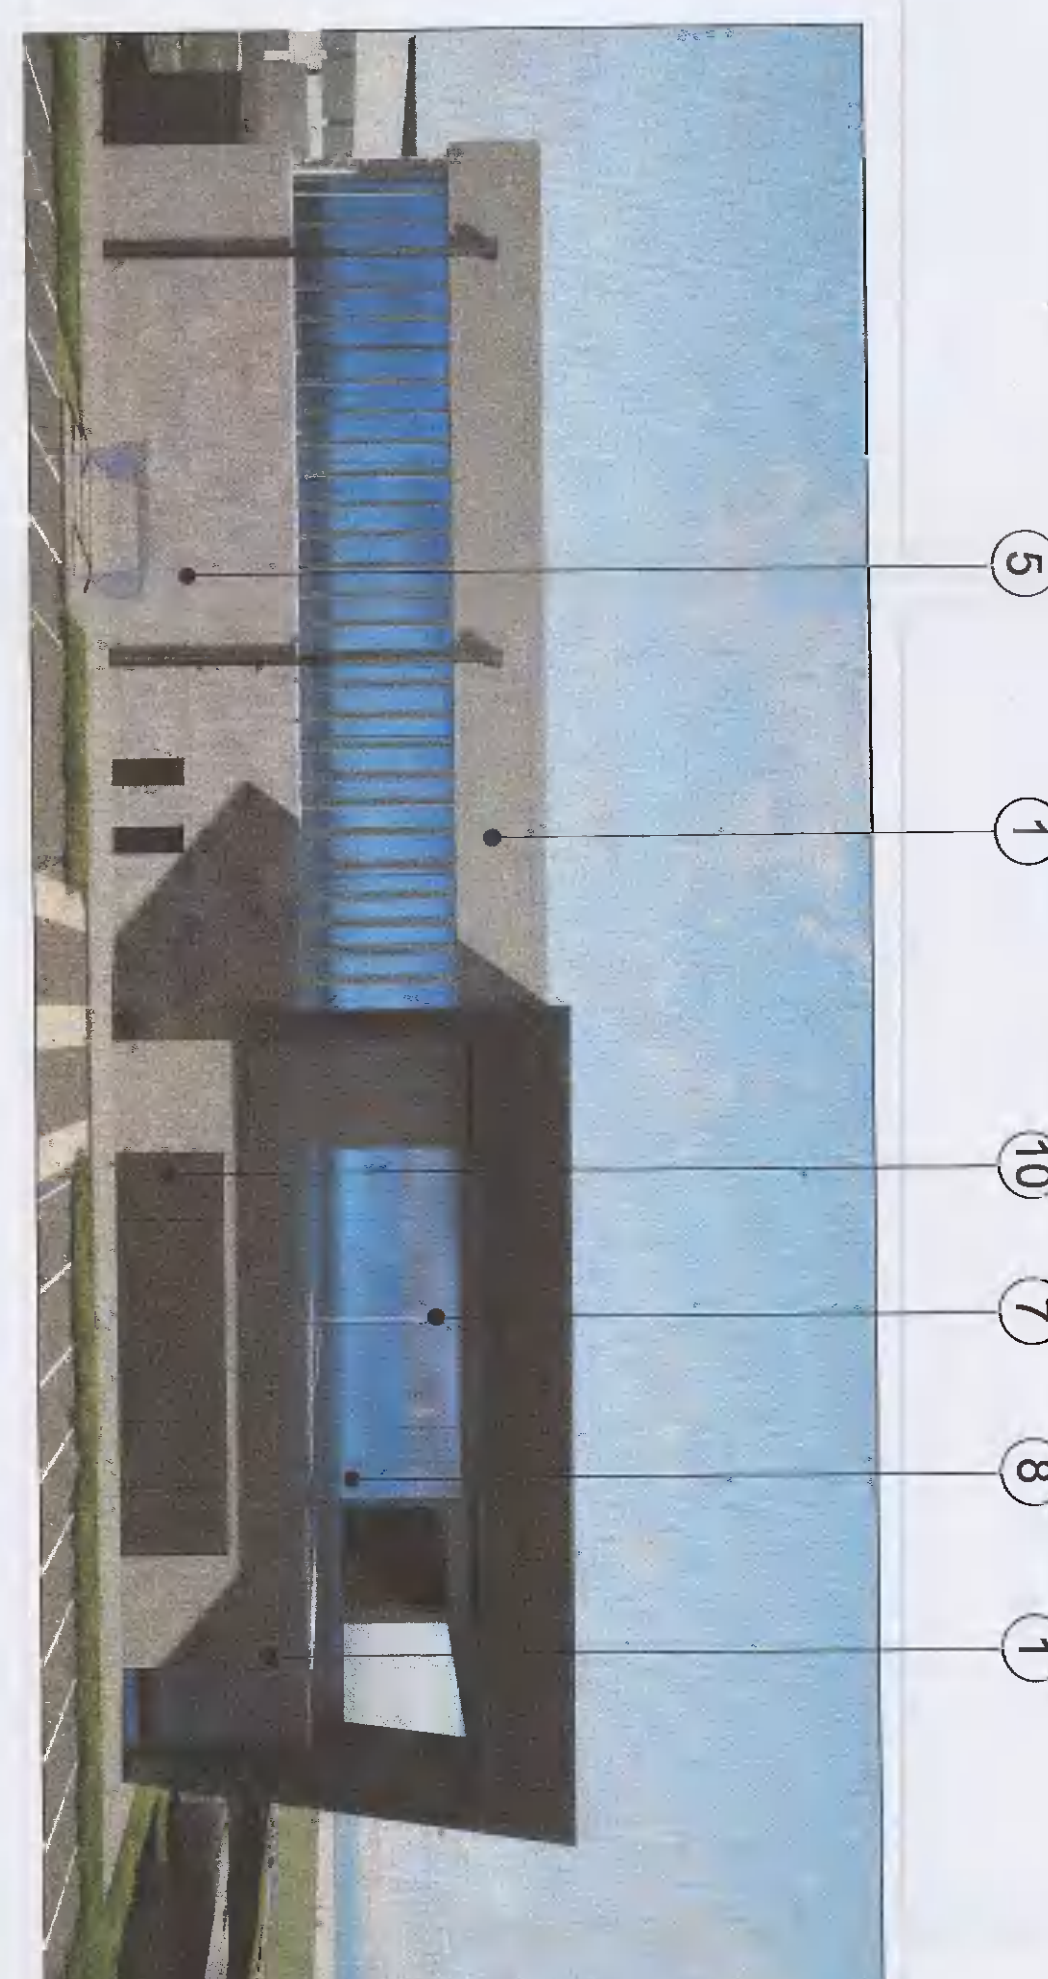

04 EXTERIOR FINISHES - AS PROPOSED
A1090

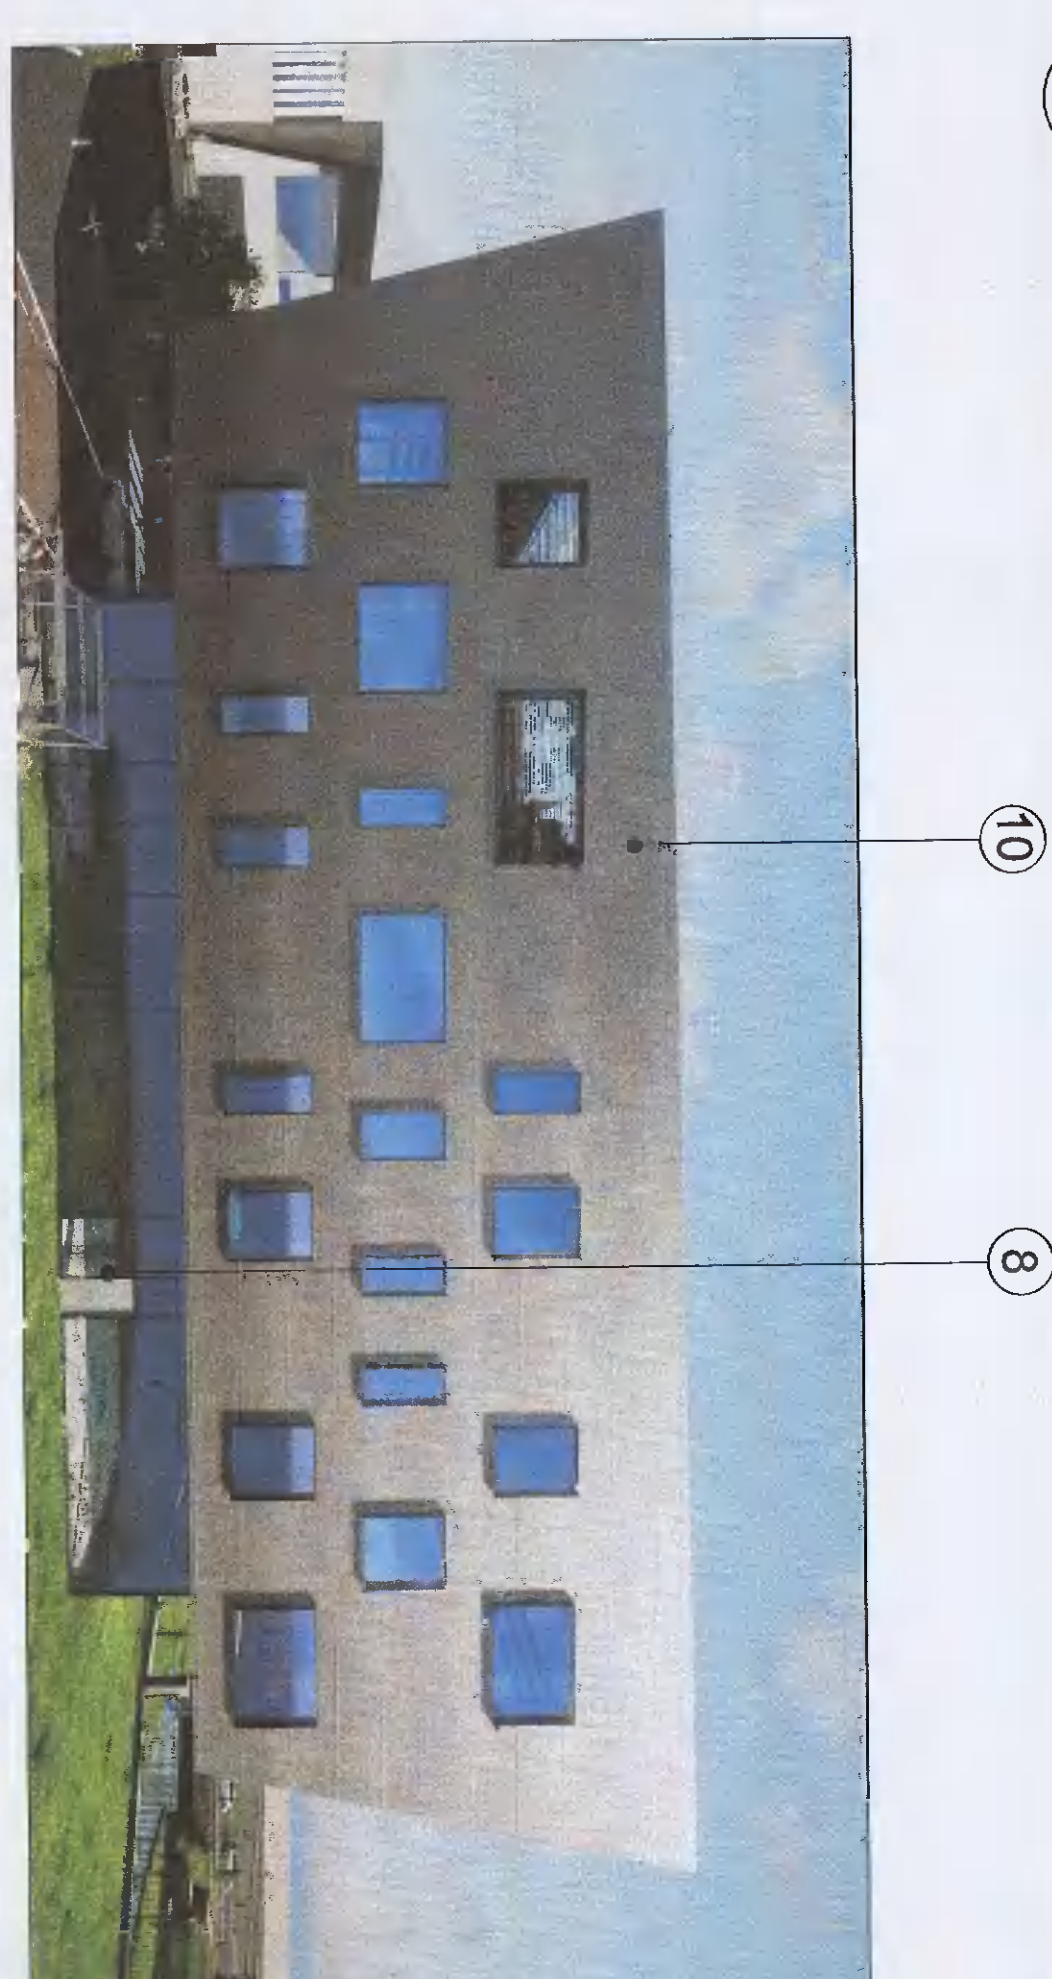

06 EXTERIOR FINISHES - AS PROPOSED
A1090

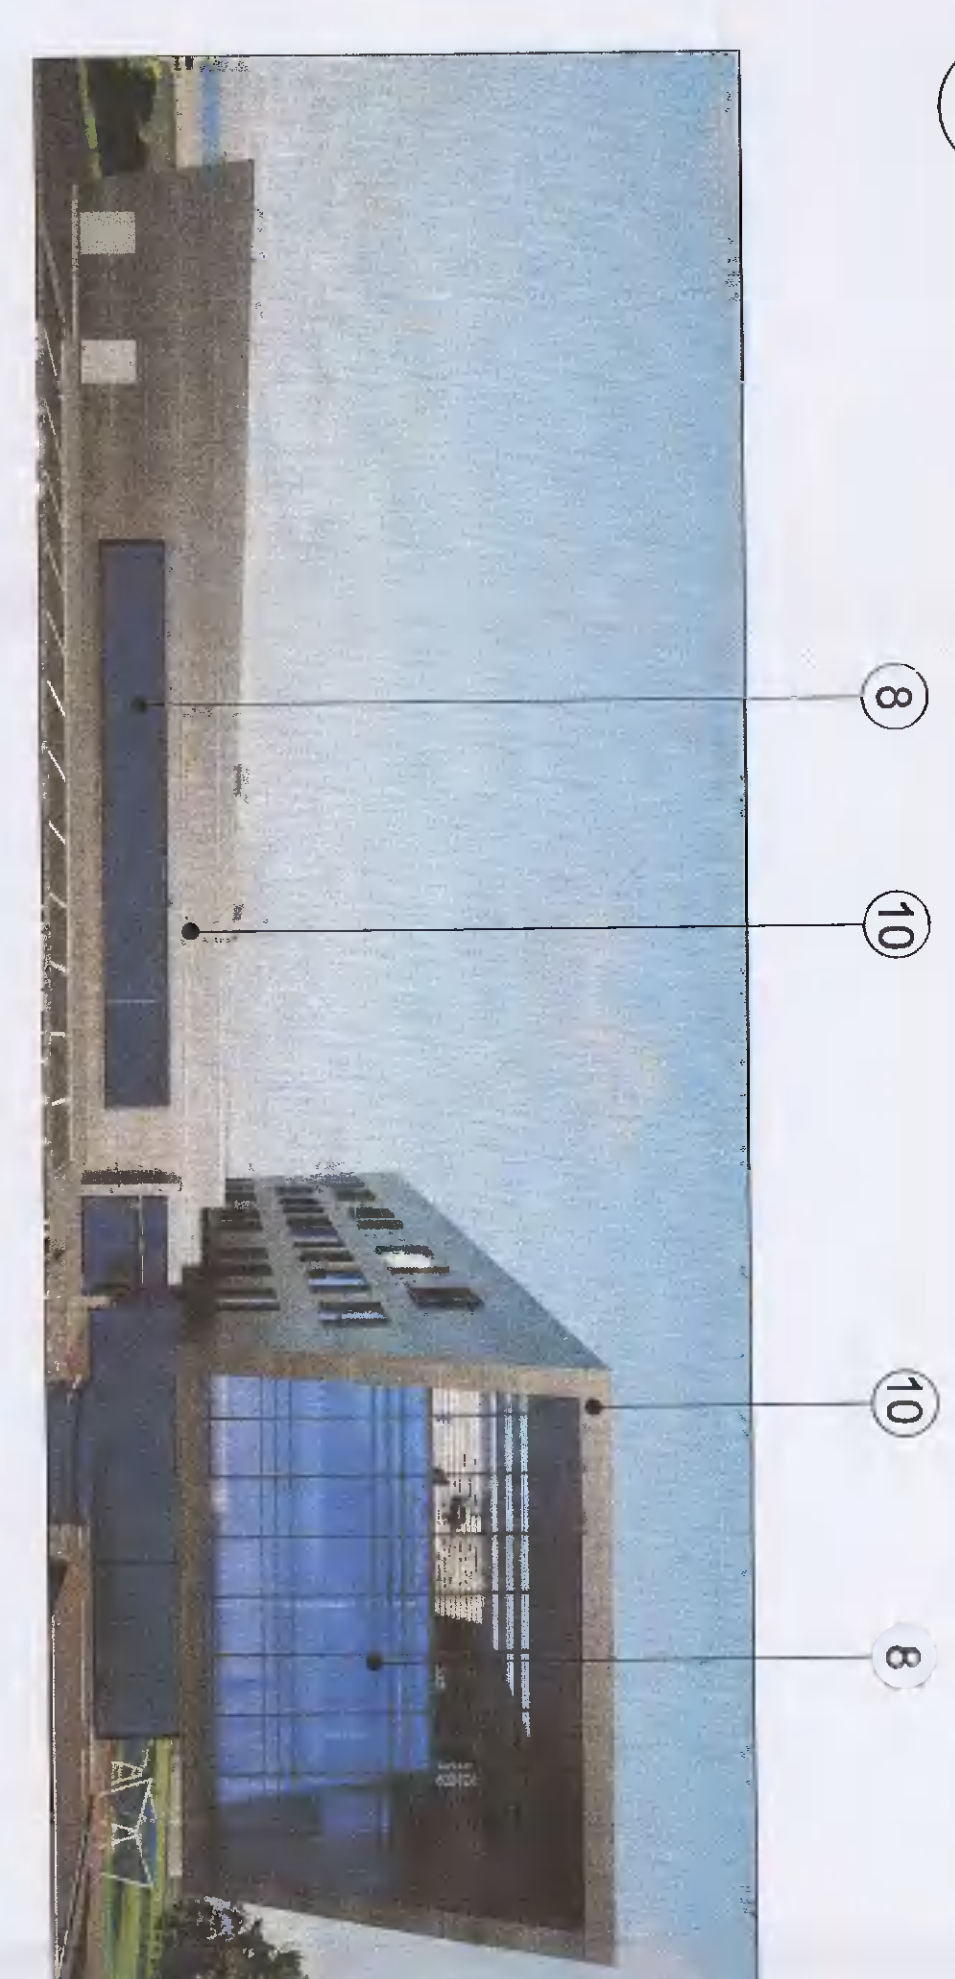

08 EXTERIOR FINISHES - AS PROPOSED
A1090



13 VISUAL IMPACT IMAGE
A1090



14 VISUAL IMPACT IMAGE
A1090



15 VISUAL IMPACT IMAGE
A1090



16 VISUAL IMPACT IMAGE
A1090

AS APPROVED LEGEND:

- 1 Anodised aluminum rainscreen plank system set out with horizontal banding in contrasting shades of dark grey
- 2 Natural Stone Facade cladding (Colour tone light grey)
- 3 Sedum Roof - concealed behind parapet.
- 4 Glazed Curtain Walling
- 5 External pavement light and dark grey - Roadstone Milan Block paving
- 6 Extruded aluminum brass soffit around the windows to provide shading to glazing
- 7 Fine cement cladding secret fixed. (Tregal Equitone Natura with Equitone Pro protective finish) or equal approved to selected colour
- 8 Micro louvers set into panels (to match glazing system below) to plant room facade
- 9 Glass balustrade
- 10 Proprietary insulated metal wall cladding on steel structure. (Eurobond flat profile panels or equal approved to selected colour)
- 11 Mesh/perforated metal fence

AS PROPOSED LEGEND:

- 1 EFT Facade aluminum unslatted panels. RAL 9006
- 2 EFT 1 Facade aluminum unslatted panels RAL 7043
- 3 EFT 2 Fine red facade sandwich panels RAL 7043
- 4 EFT 3 Fine red facade sandwich panels RAL 9006
- 5 EFT 4 Stone facade tiles RAL 7045
- 6 EFT 5 Metal louvre panels
- 7 EFT 6 Facade Glazing System with vertical sun blinds
- 8 EFT 7 Facade glazing system
- 9 EFT 8 Louvre panels RAL 7043
- 10 EFT 9 Insulated facade panels RAL 7045

PLANNING

PROJECT: MICROSOFT DUB 1 & 2

CLIENT: GARRAGE CASTLE BUSINESS PARK DEVELOPMENT FINISHES AND CGI

DATE: 05-20-2021

SCALE: 1:1000










