


**General Notes:**  
 1. This is an architect's drawing and shows design intent information only.  
 2. All dimensions are in millimeters (mm) unless noted otherwise.  
 3. Dimensions are to be taken in conjunction with building services documents and other relevant documents.  
 4. Equipment and part details are not manufacturer specific. Contractor associated equipment shall meet the manufacturer's specifications and shall be coordinated by the GC based on final comments.  
 5. All service penetrations through fire rated compartments shall be fire stopped to achieve a minimum fire resistance rating of 30 minutes.  
 6. All services crossing the movement joints shall be detailed in the structural engineer's contract documents.  
 7. The Contractor will produce fully coordinated installation drawings prior to installation for the Contractor's approval.  
 8. The Contractor will produce as built drawings prior to handover for approval.

Room Schedule Level 02	Number	Name	Space Function	Area
AD.02.01	Conference Rm (Medium)			37 m <sup>2</sup>
AD.02.02	Sprinkler Riser			3 m <sup>2</sup>
AD.02.03	Occup. Store			4 m <sup>2</sup>
AD.02.04	Female WC			28 m <sup>2</sup>
AD.02.05	PH Riser			2 m <sup>2</sup>
AD.02.06	Cleaner's Store			5 m <sup>2</sup>
AD.02.07	Focus Room			11 m <sup>2</sup>
AD.02.08	Mech Riser			6 m <sup>2</sup>
AD.02.09	Lactation Room			12 m <sup>2</sup>
AD.02.10	Conference Rm (Small)			25 m <sup>2</sup>
AD.02.11	Water & Waste Riser			4 m <sup>2</sup>
AD.02.12	WC Lobby			14 m <sup>2</sup>
AD.02.13	Main WC			21 m <sup>2</sup>
AD.02.14	Open Riser			4 m <sup>2</sup>
AD.02.15	Accessible WC			5 m <sup>2</sup>
AD.02.16	ELEC./IT Riser			5 m <sup>2</sup>
AD.02.17	Lift Lobby			22 m <sup>2</sup>
AD.02.18	Cable Room			12 m <sup>2</sup>
AD.02.19	Focus Room			16 m <sup>2</sup>
AD.02.20	LIFT A			5 m <sup>2</sup>
AD.02.21	LIFT B			5 m <sup>2</sup>
AD.02.22	Copy Room			11 m <sup>2</sup>
AD.02.23	Open Plan Office			281 m <sup>2</sup>
AD.02.24	Kitchenette			23 m <sup>2</sup>
AD.02.25	Focus Room			13 m <sup>2</sup>
AD.02.26	Focus Room			13 m <sup>2</sup>
AD.02.27	Conference Room (Small)			25 m <sup>2</sup>
AD.02.28	Conference Room (Large)			27 m <sup>2</sup>
AD.02.29	Phone Rm			4 m <sup>2</sup>
AD.02.30	Phone Rm			4 m <sup>2</sup>
AD.02.31	Conference Room (Large)			56 m <sup>2</sup>
AD.02.32	STAIR B			22 m <sup>2</sup>
AD.02.33	STAIR A			20 m <sup>2</sup>
AD.02.34	Riser			3 m <sup>2</sup>

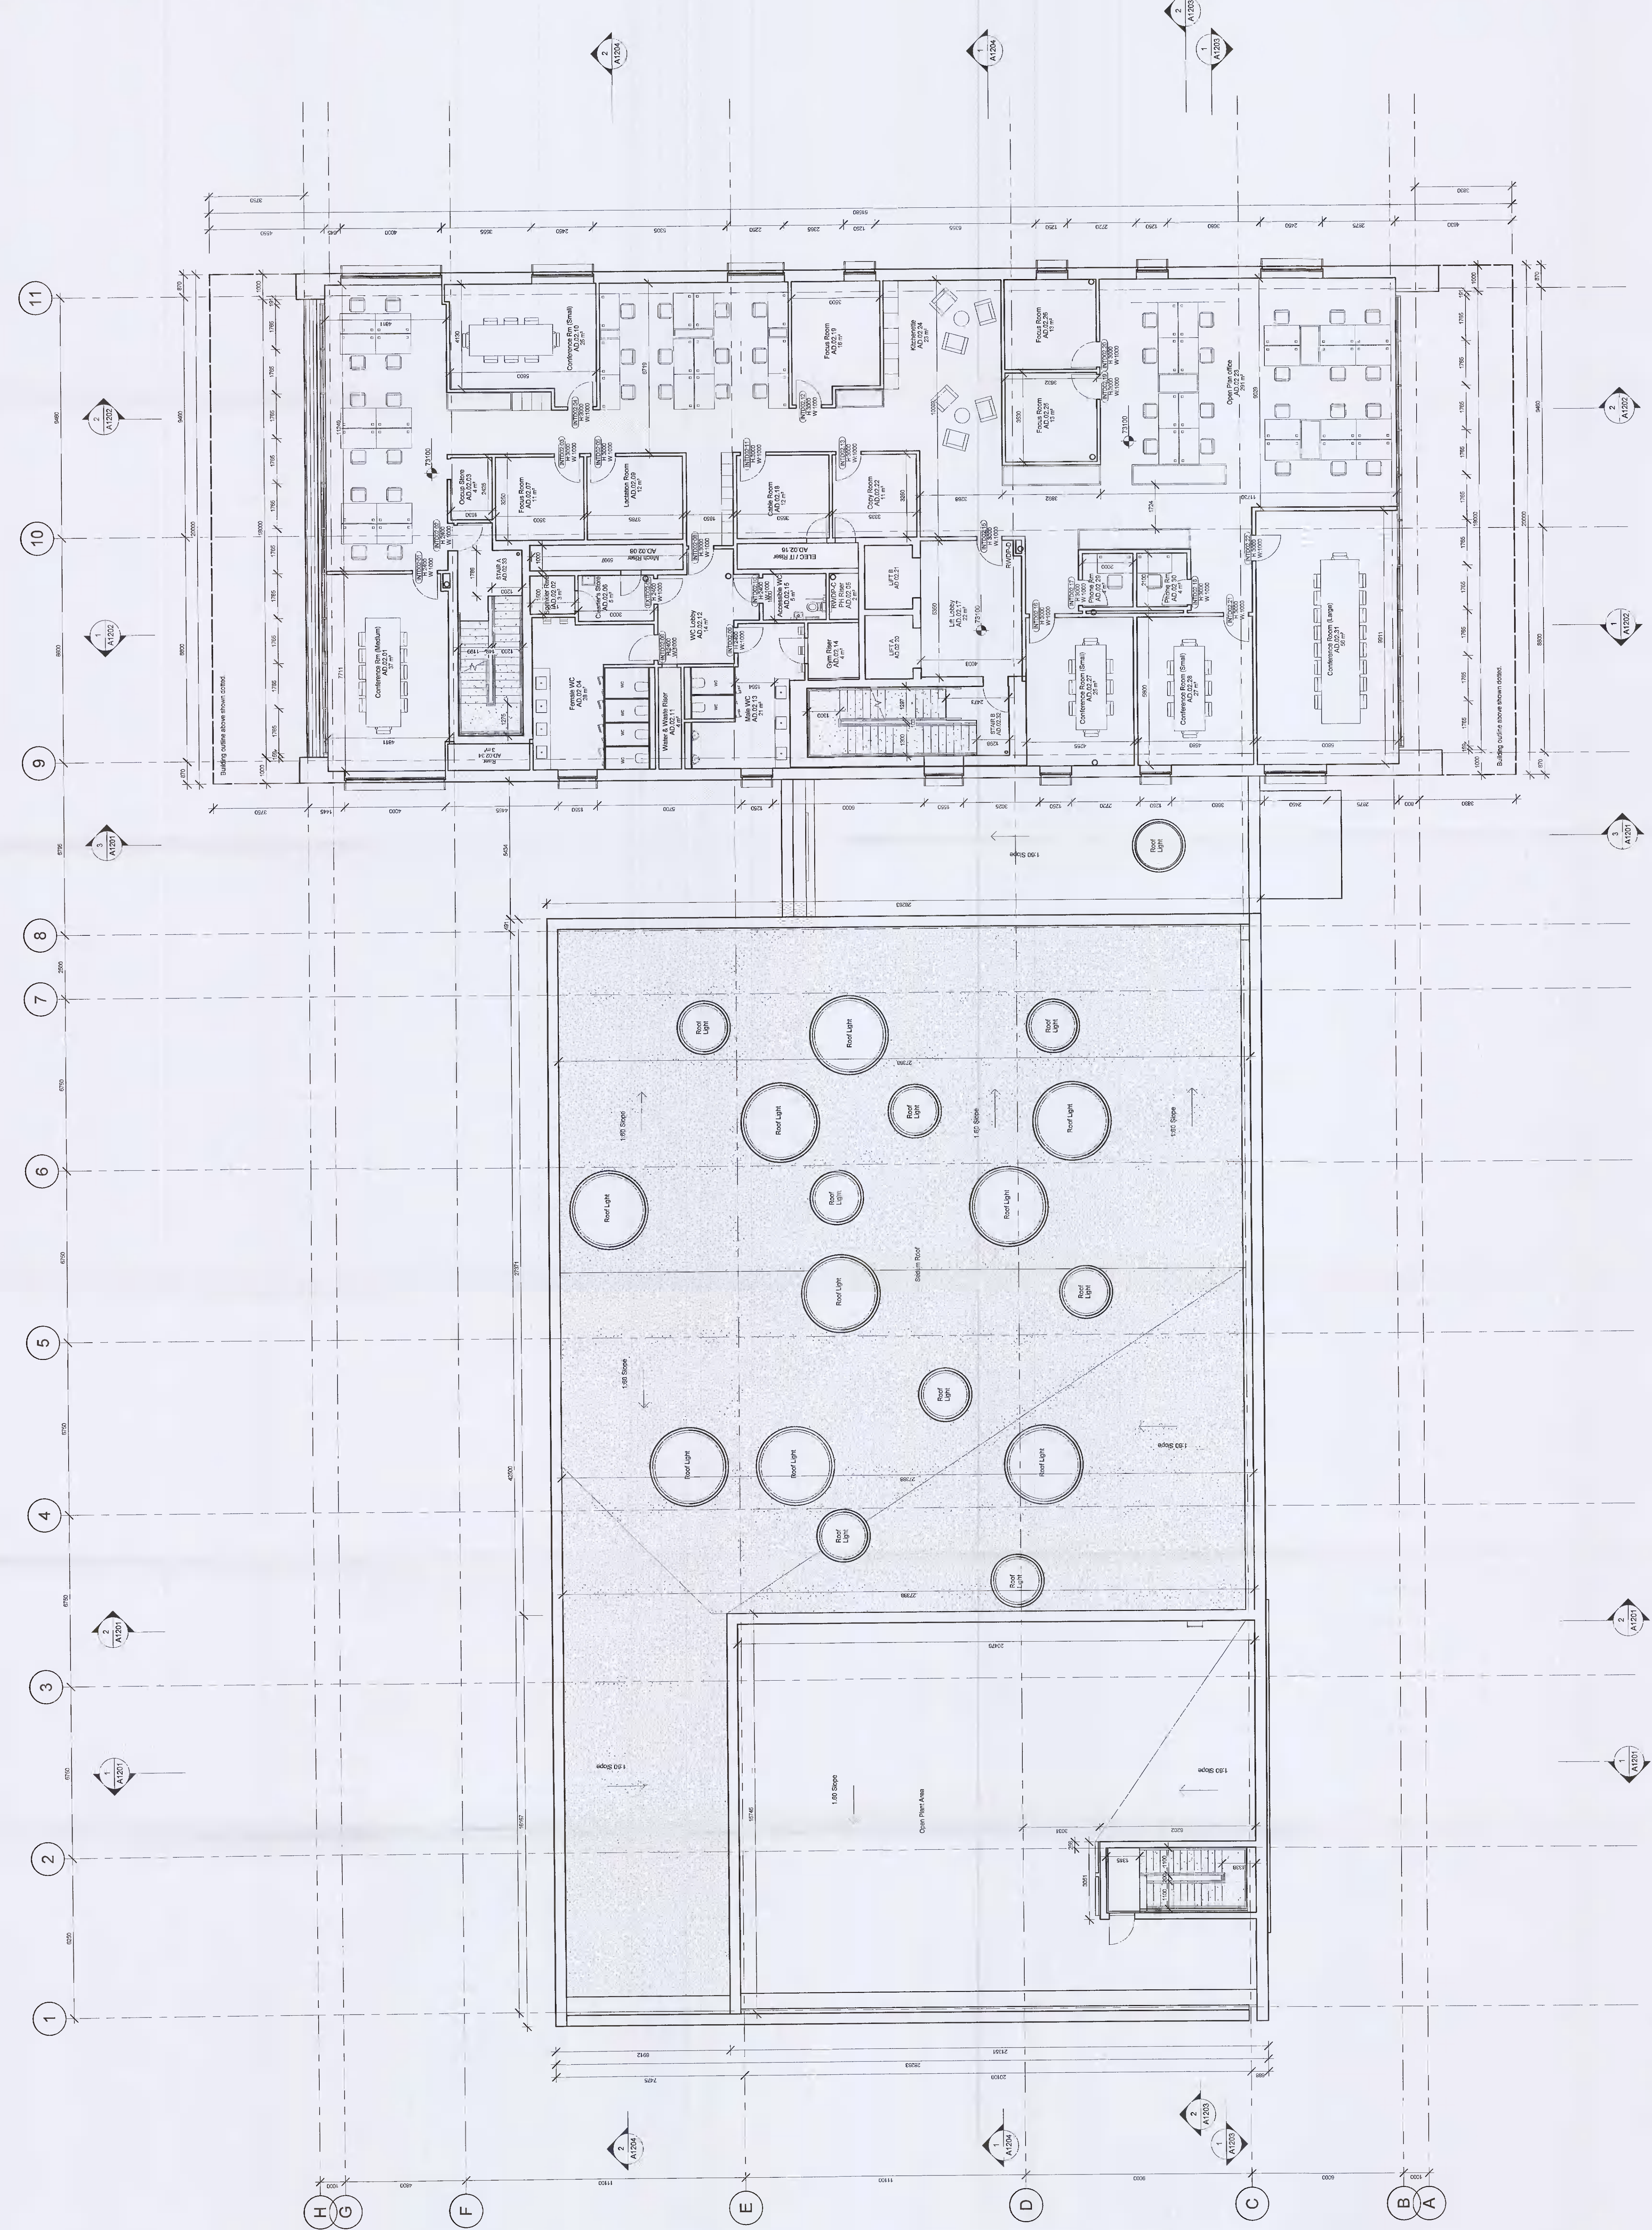

Level 02  
 1:100