

Approved: _____ Date: 25/02/21

Client: Microsoft








Scale: 1:500

Sheet: 279225-00

- General Notes:**
1. This information presented on this drawing is for information only and does not constitute a contract. The client shall be responsible for the design and construction of the works as shown on this drawing.
 2. The drawings shall be used in conjunction with all relevant and available contract documentation.
 3. Some drawings may need to be printed in colour to preserve information indicated in colour on the drawings.
 4. All dimensions are in millimetres (mm) unless otherwise stated. Dimensions in metres are in italics (m).
 5. Do not scale work to figured dimensions only.
 6. The topographical information provided is based on a site survey conducted as part of the planning submission.

ARUP

www.arup.com

Microsoft

Project: DUB1415
Proposed Modifications to Previously Approved Scheme S232/04/0223



Project Title: Proposed Site Finishes Sheet B

Scale of A3: 1:500

Scale of A4: 1:500

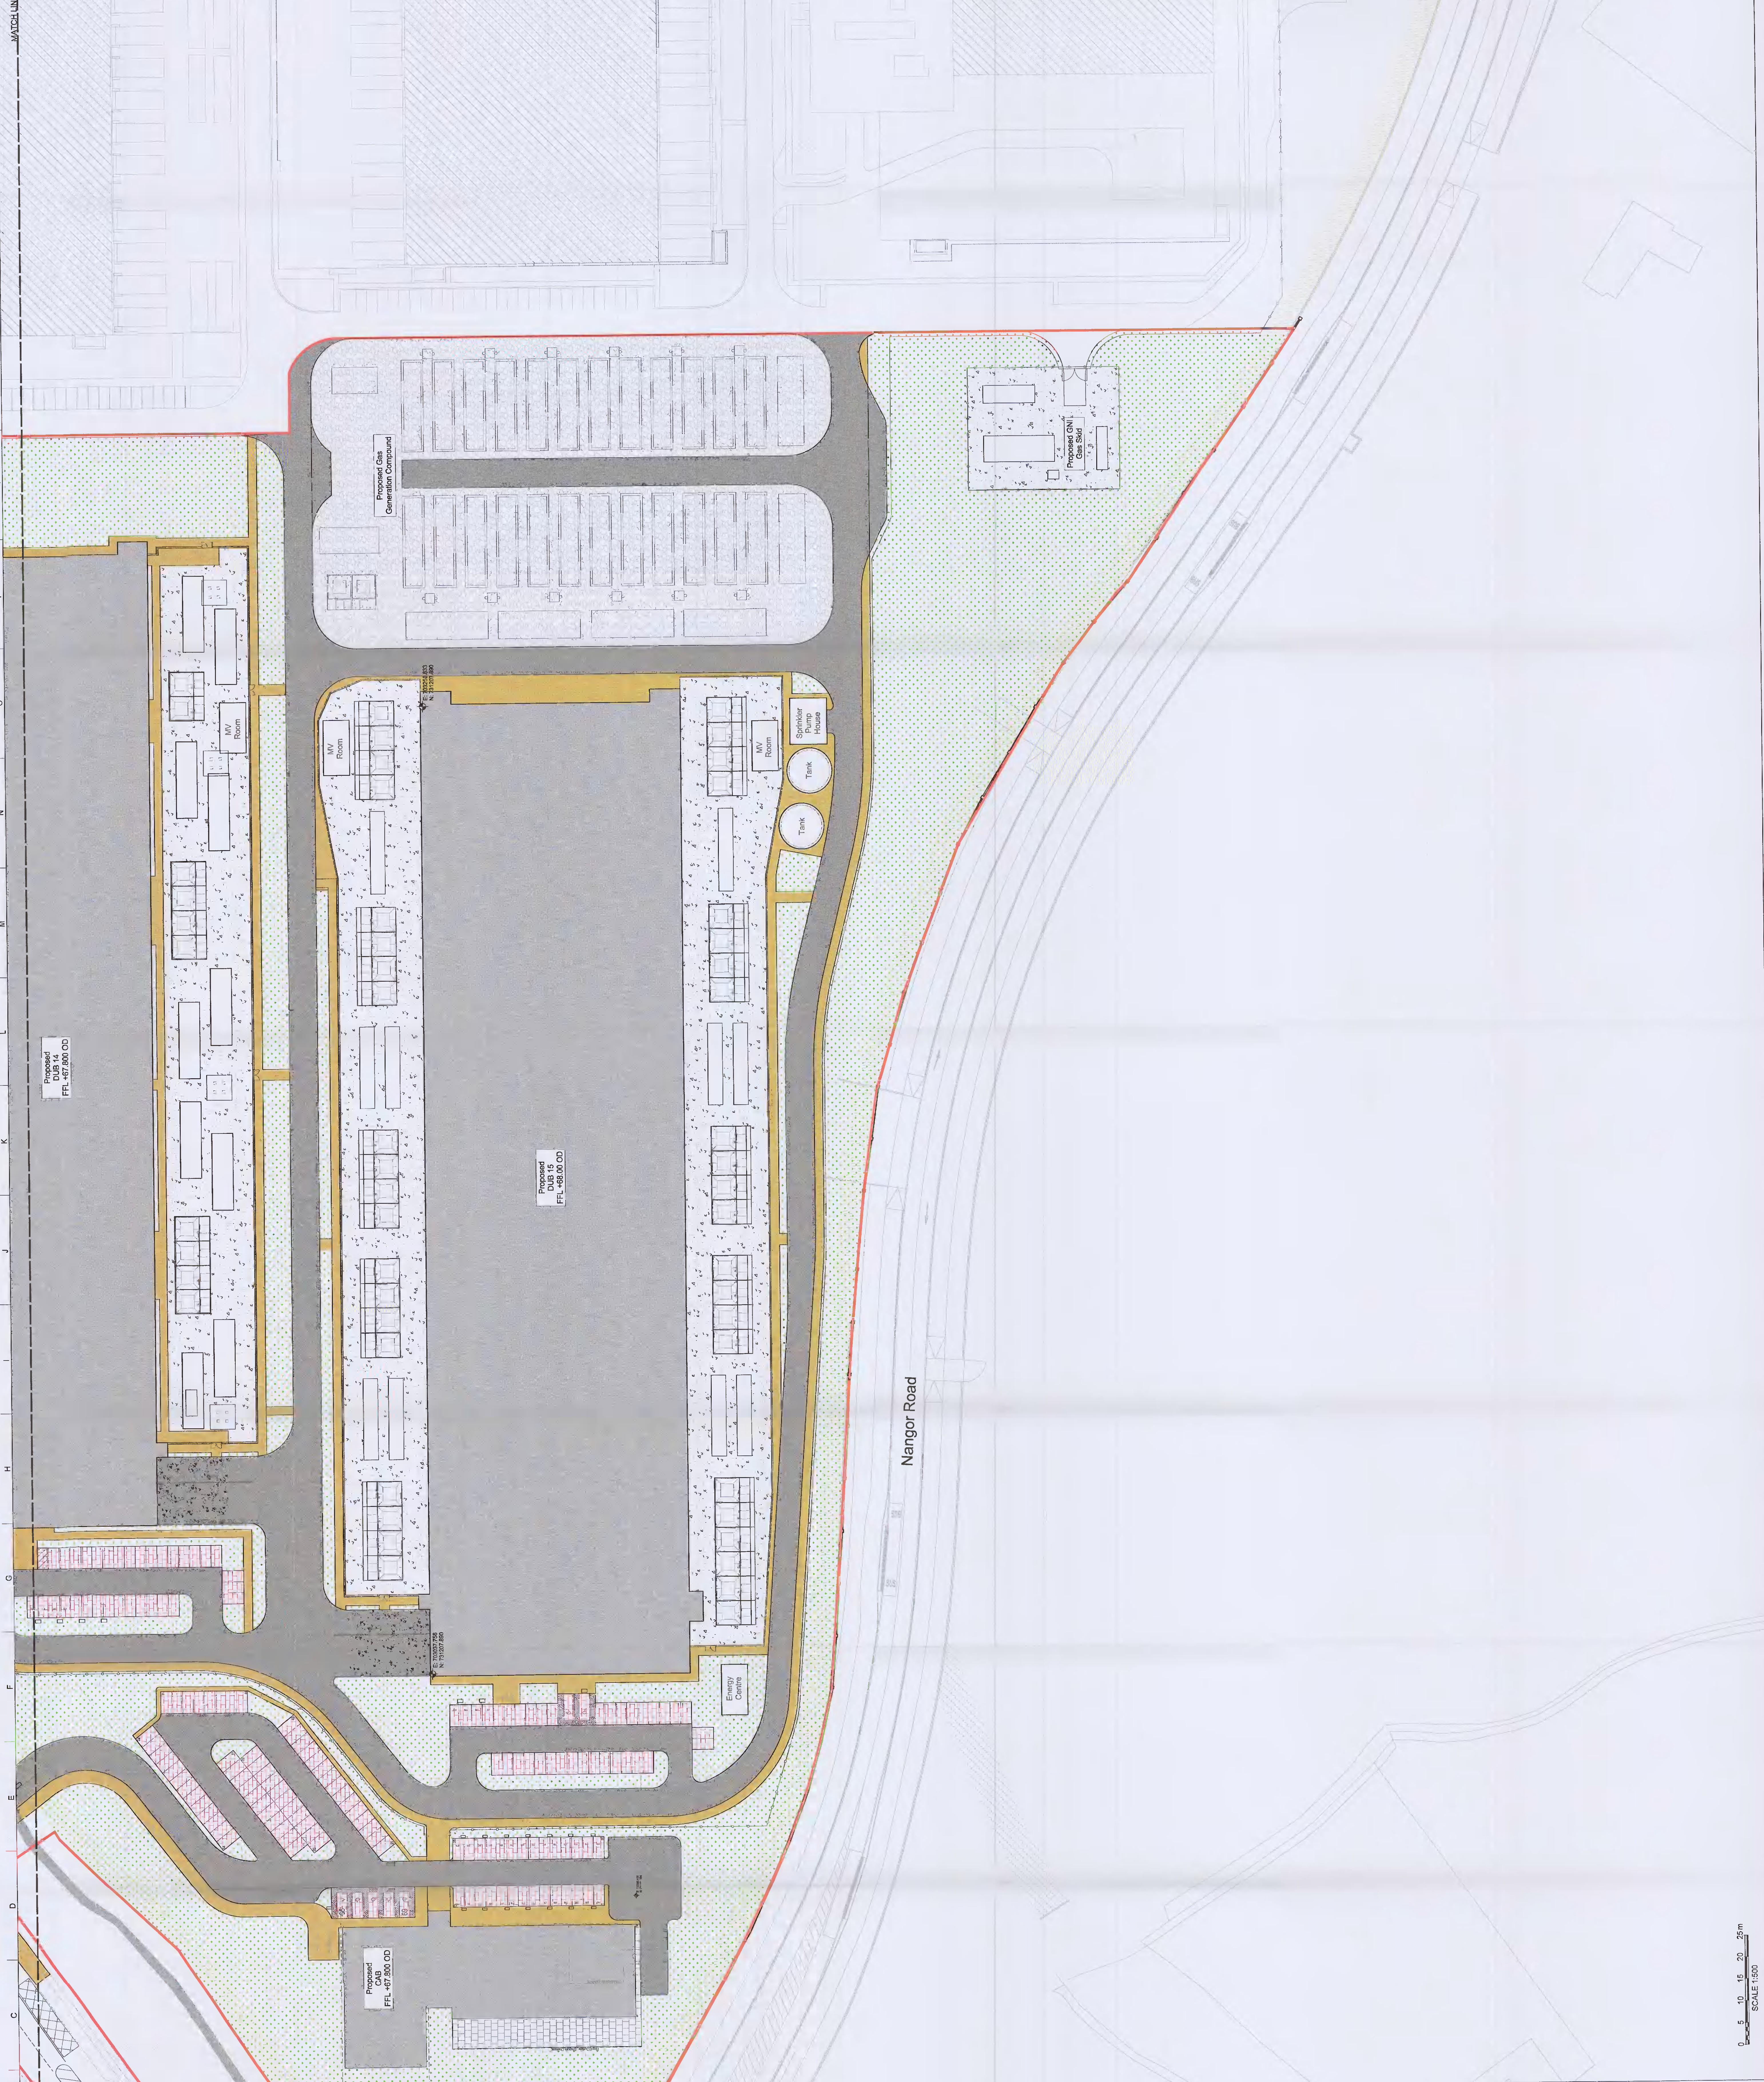

- Notes:**
1. Do not scale off this drawing.
 2. Dimensions are in millimetres unless otherwise stated.
- Legend:**
- Asphalt Roadway Surface
 - Concrete Area
 - Concrete Footpath / Cycle Lane
 - Permeable Paving
 - Block Paved Footpath
 - Landscaped Area - Grass
 - Landscaped Area - Gravel
 - Proposed Planning Boundary
 - Proposed Waylines

Scale: 1:500

0 5 10 15 20 25m

Do not scale

North Arrow

Match Line

© ARUP