



General Notes:
1. This information presented on this drawing is for information only and is not to be used for construction without the approval of the design team.
2. The drawing should be read in conjunction with all relevant and available contract documentation.
3. Some drawings may need to be printed in colour to show the information indicated in colour on the drawing.
4. All dimensions are in millimetres (mm) unless noted elsewhere. All levels are in metres (m).
5. Do not scale work to figured dimensions only.
6. The topographic information provided is based on topographical survey undertaken as part of the planning submission.




Project No: DUB-M15
Proposed Modifications to Previously Approved Planning Permissions
Site: Microsoft
Scale: 1:500
Date: 15/05/2024

ARUP

Microsoft
1500
Civil
279225-00
P01
DUB14-15_C-C-05

 

Proposed
Site
Sheet B

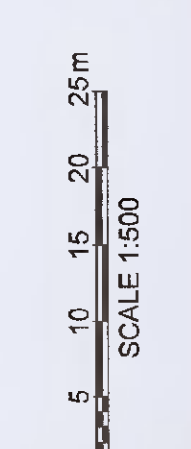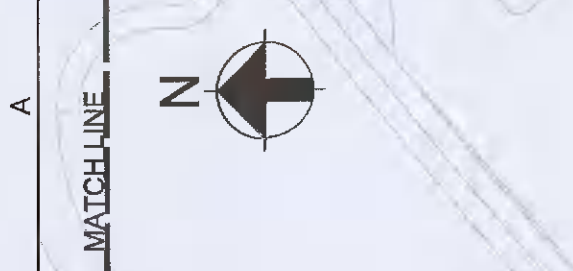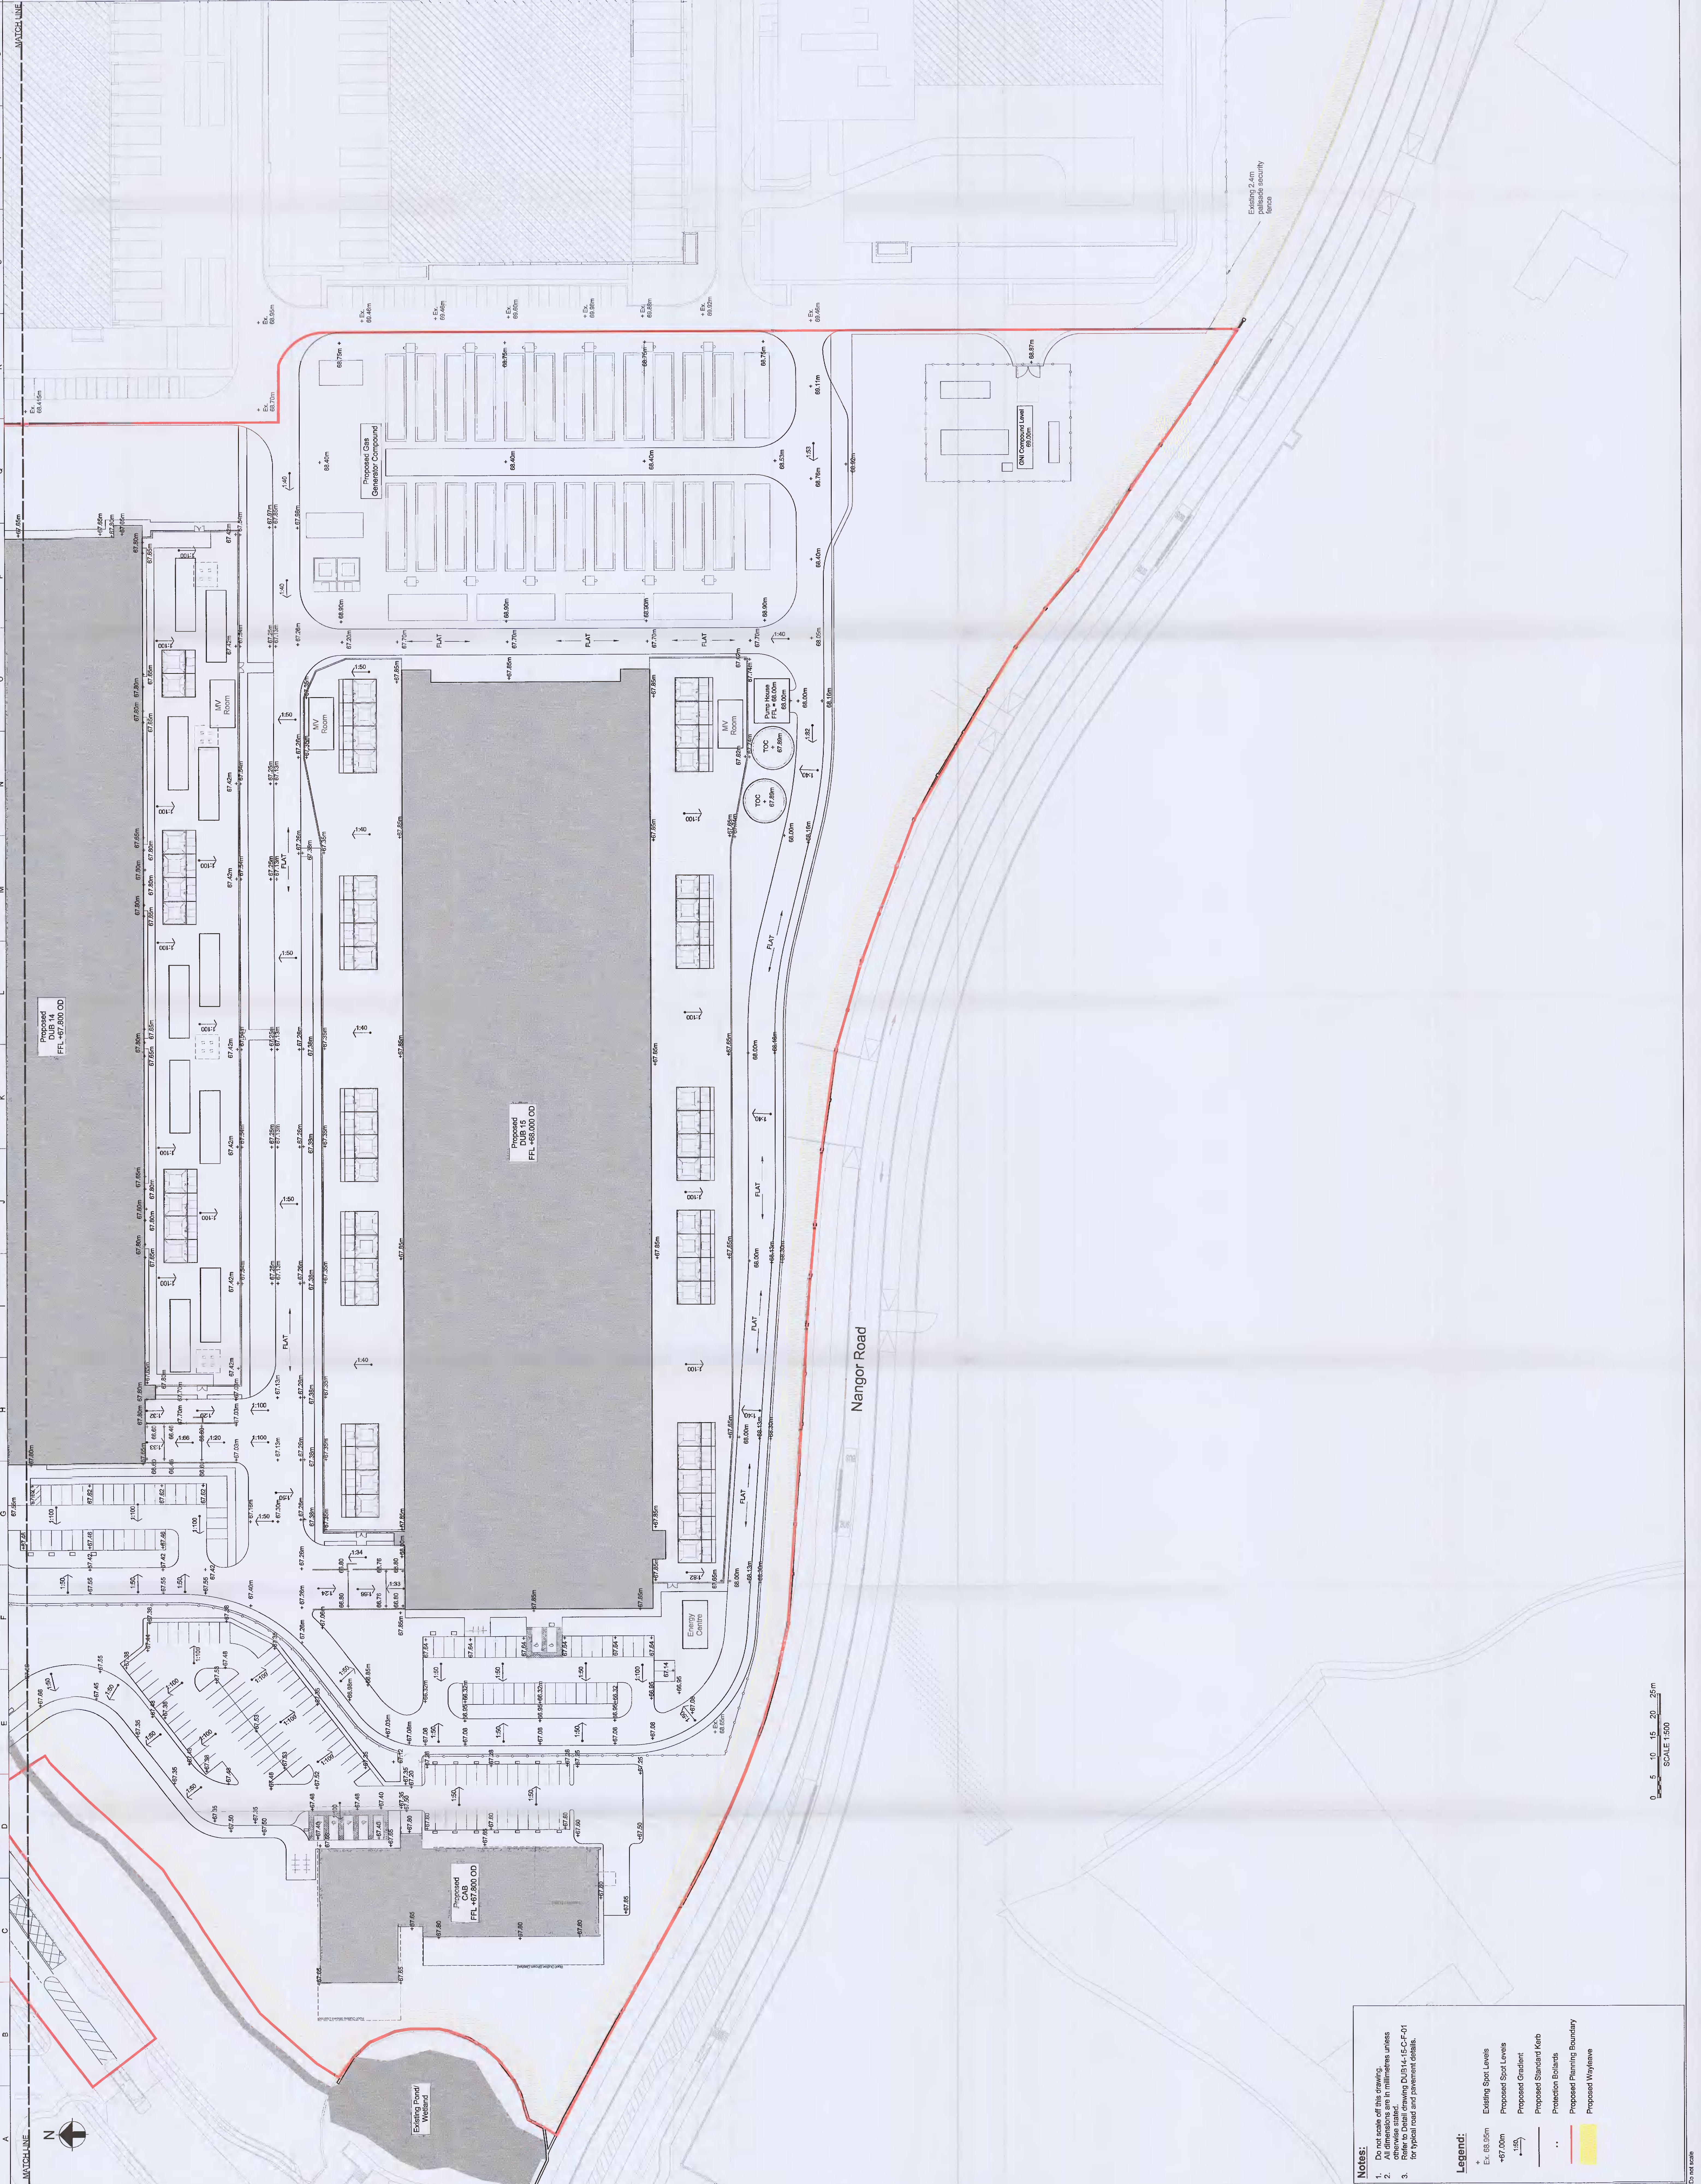

Notes:

2. All dimensions are in millimetres unless otherwise stated.
3. For typical road and pavement details.

Legend:

- Existing Spot Levels
- Proposed Spot Levels
- Proposed Gradient
- Proposed Standard Kerb
- Proposed Planning Boundary
- Proposed Waylines