

Approvals:	
Client:	Moscow
Designer:	Moscow Mechanical Engineer, J. A. O. L. L. P.
Checker:	Moscow Electrical Engineer, J. A. O. L. L. P.
Approver:	Moscow Electrical Engineer, J. A. O. L. L. P.
Project Manager:	J. A. O. L. L. P.
Scale:	As Shown
Revision:	01

- GENERAL NOTES**
1. This information presented on this drawing shall be used in conjunction with the design and construction details as indicated in the drawings and specifications.
 2. The contractor shall be responsible for providing all relevant and available contract documentation.
 3. Some drawings may need to be printed in colour to preserve information indicated in colour on the drawings.
 4. All dimensions are in millimeters (mm) unless otherwise indicated in meters (m).
 5. Do not scale, work to figure dimensions only.
 6. The topographical information provided is based on the ground surface, unless otherwise indicated as part of the planning submission.



Issue	Date	Revision Description
P01	25/09/21	Issued for Planning

ARUP

13 Floor, 200
London Wall Place, London EC2A 4PU, UK
Tel: +44(0)20 7891 9000
www.arup.com

Microsoft

DUB14/15
Proposed Modifications to Previously Approved Scheme S22/A/235

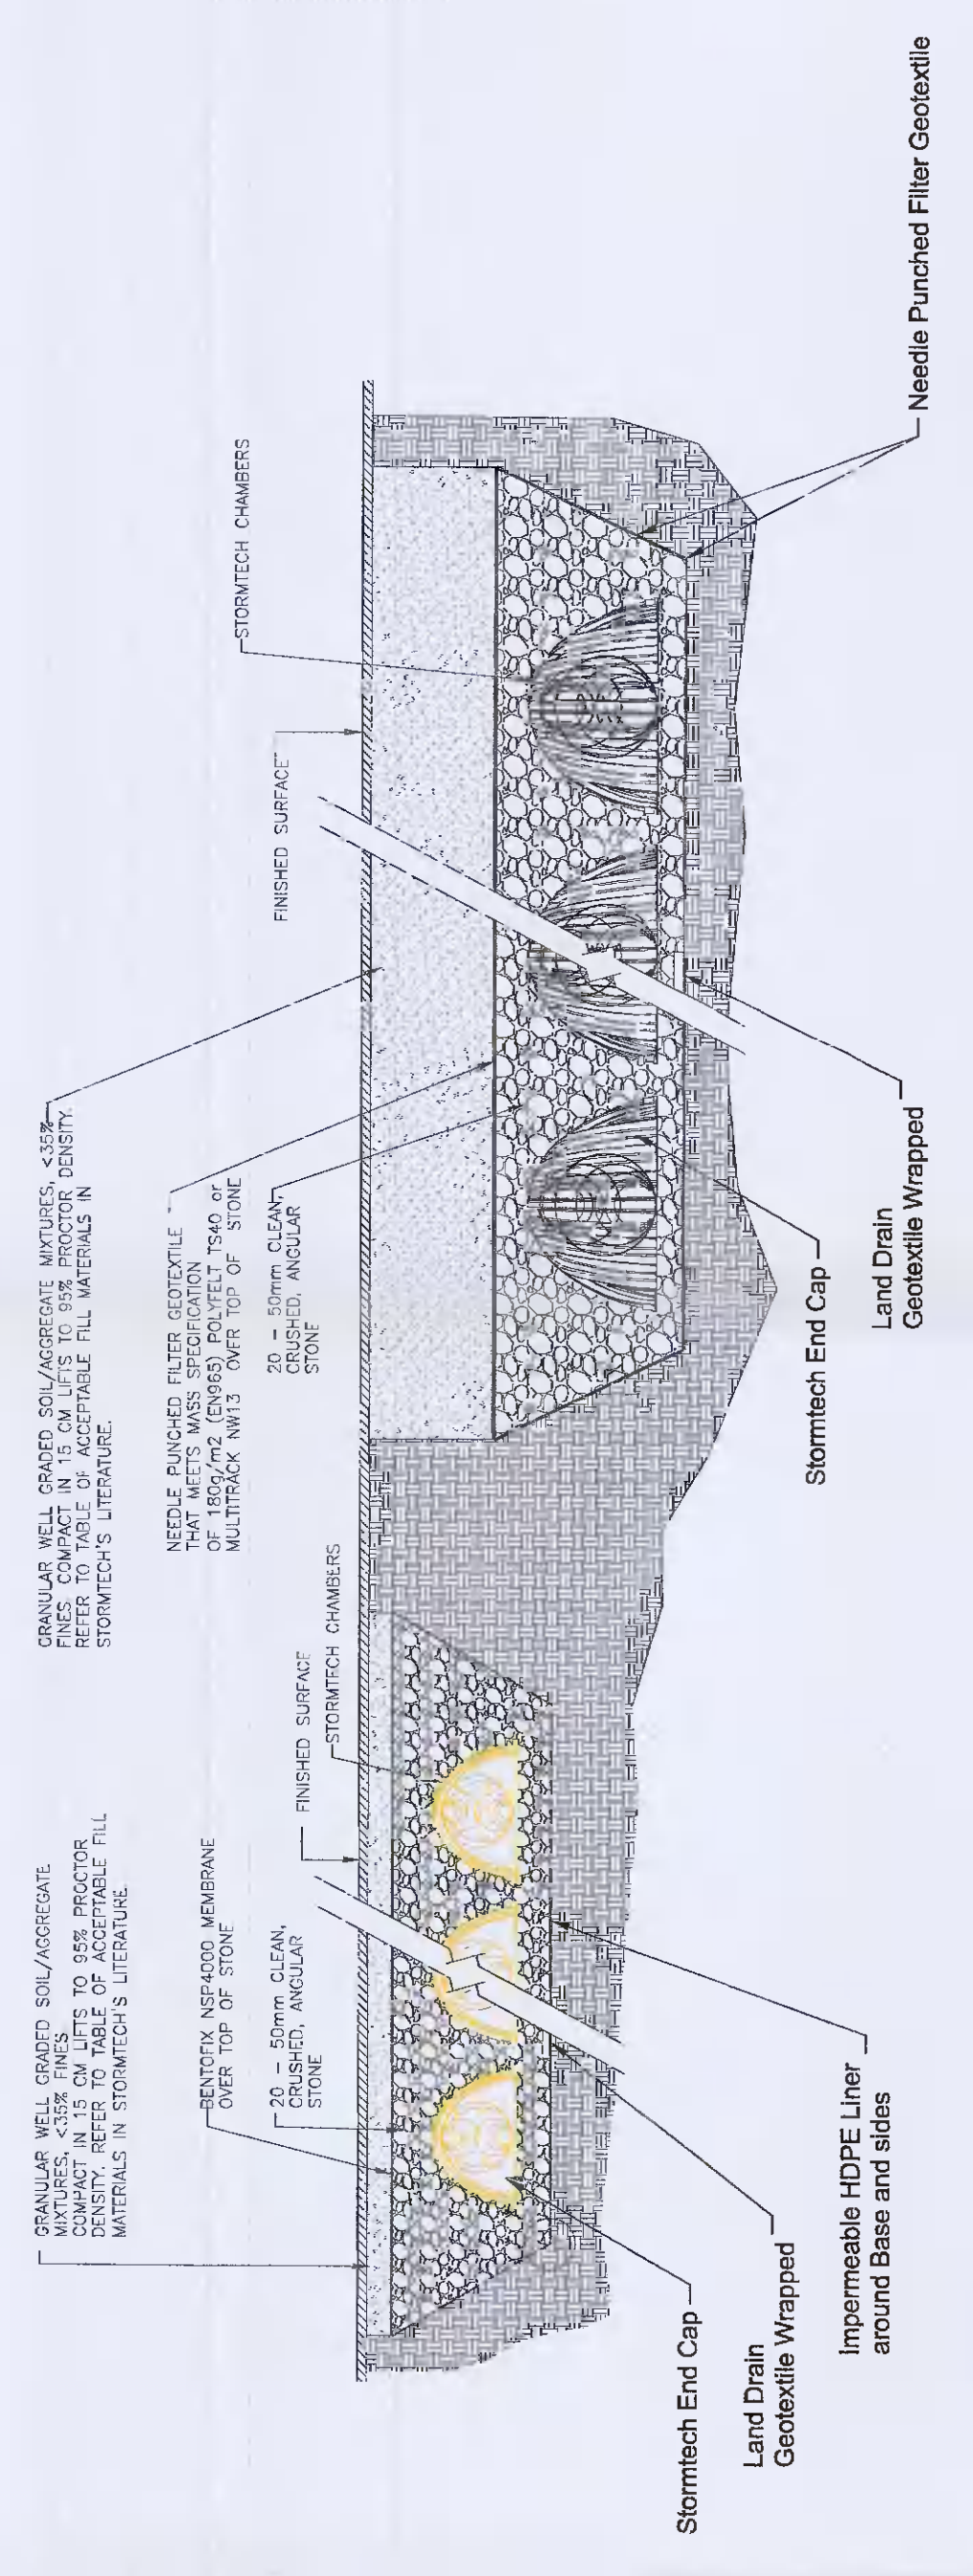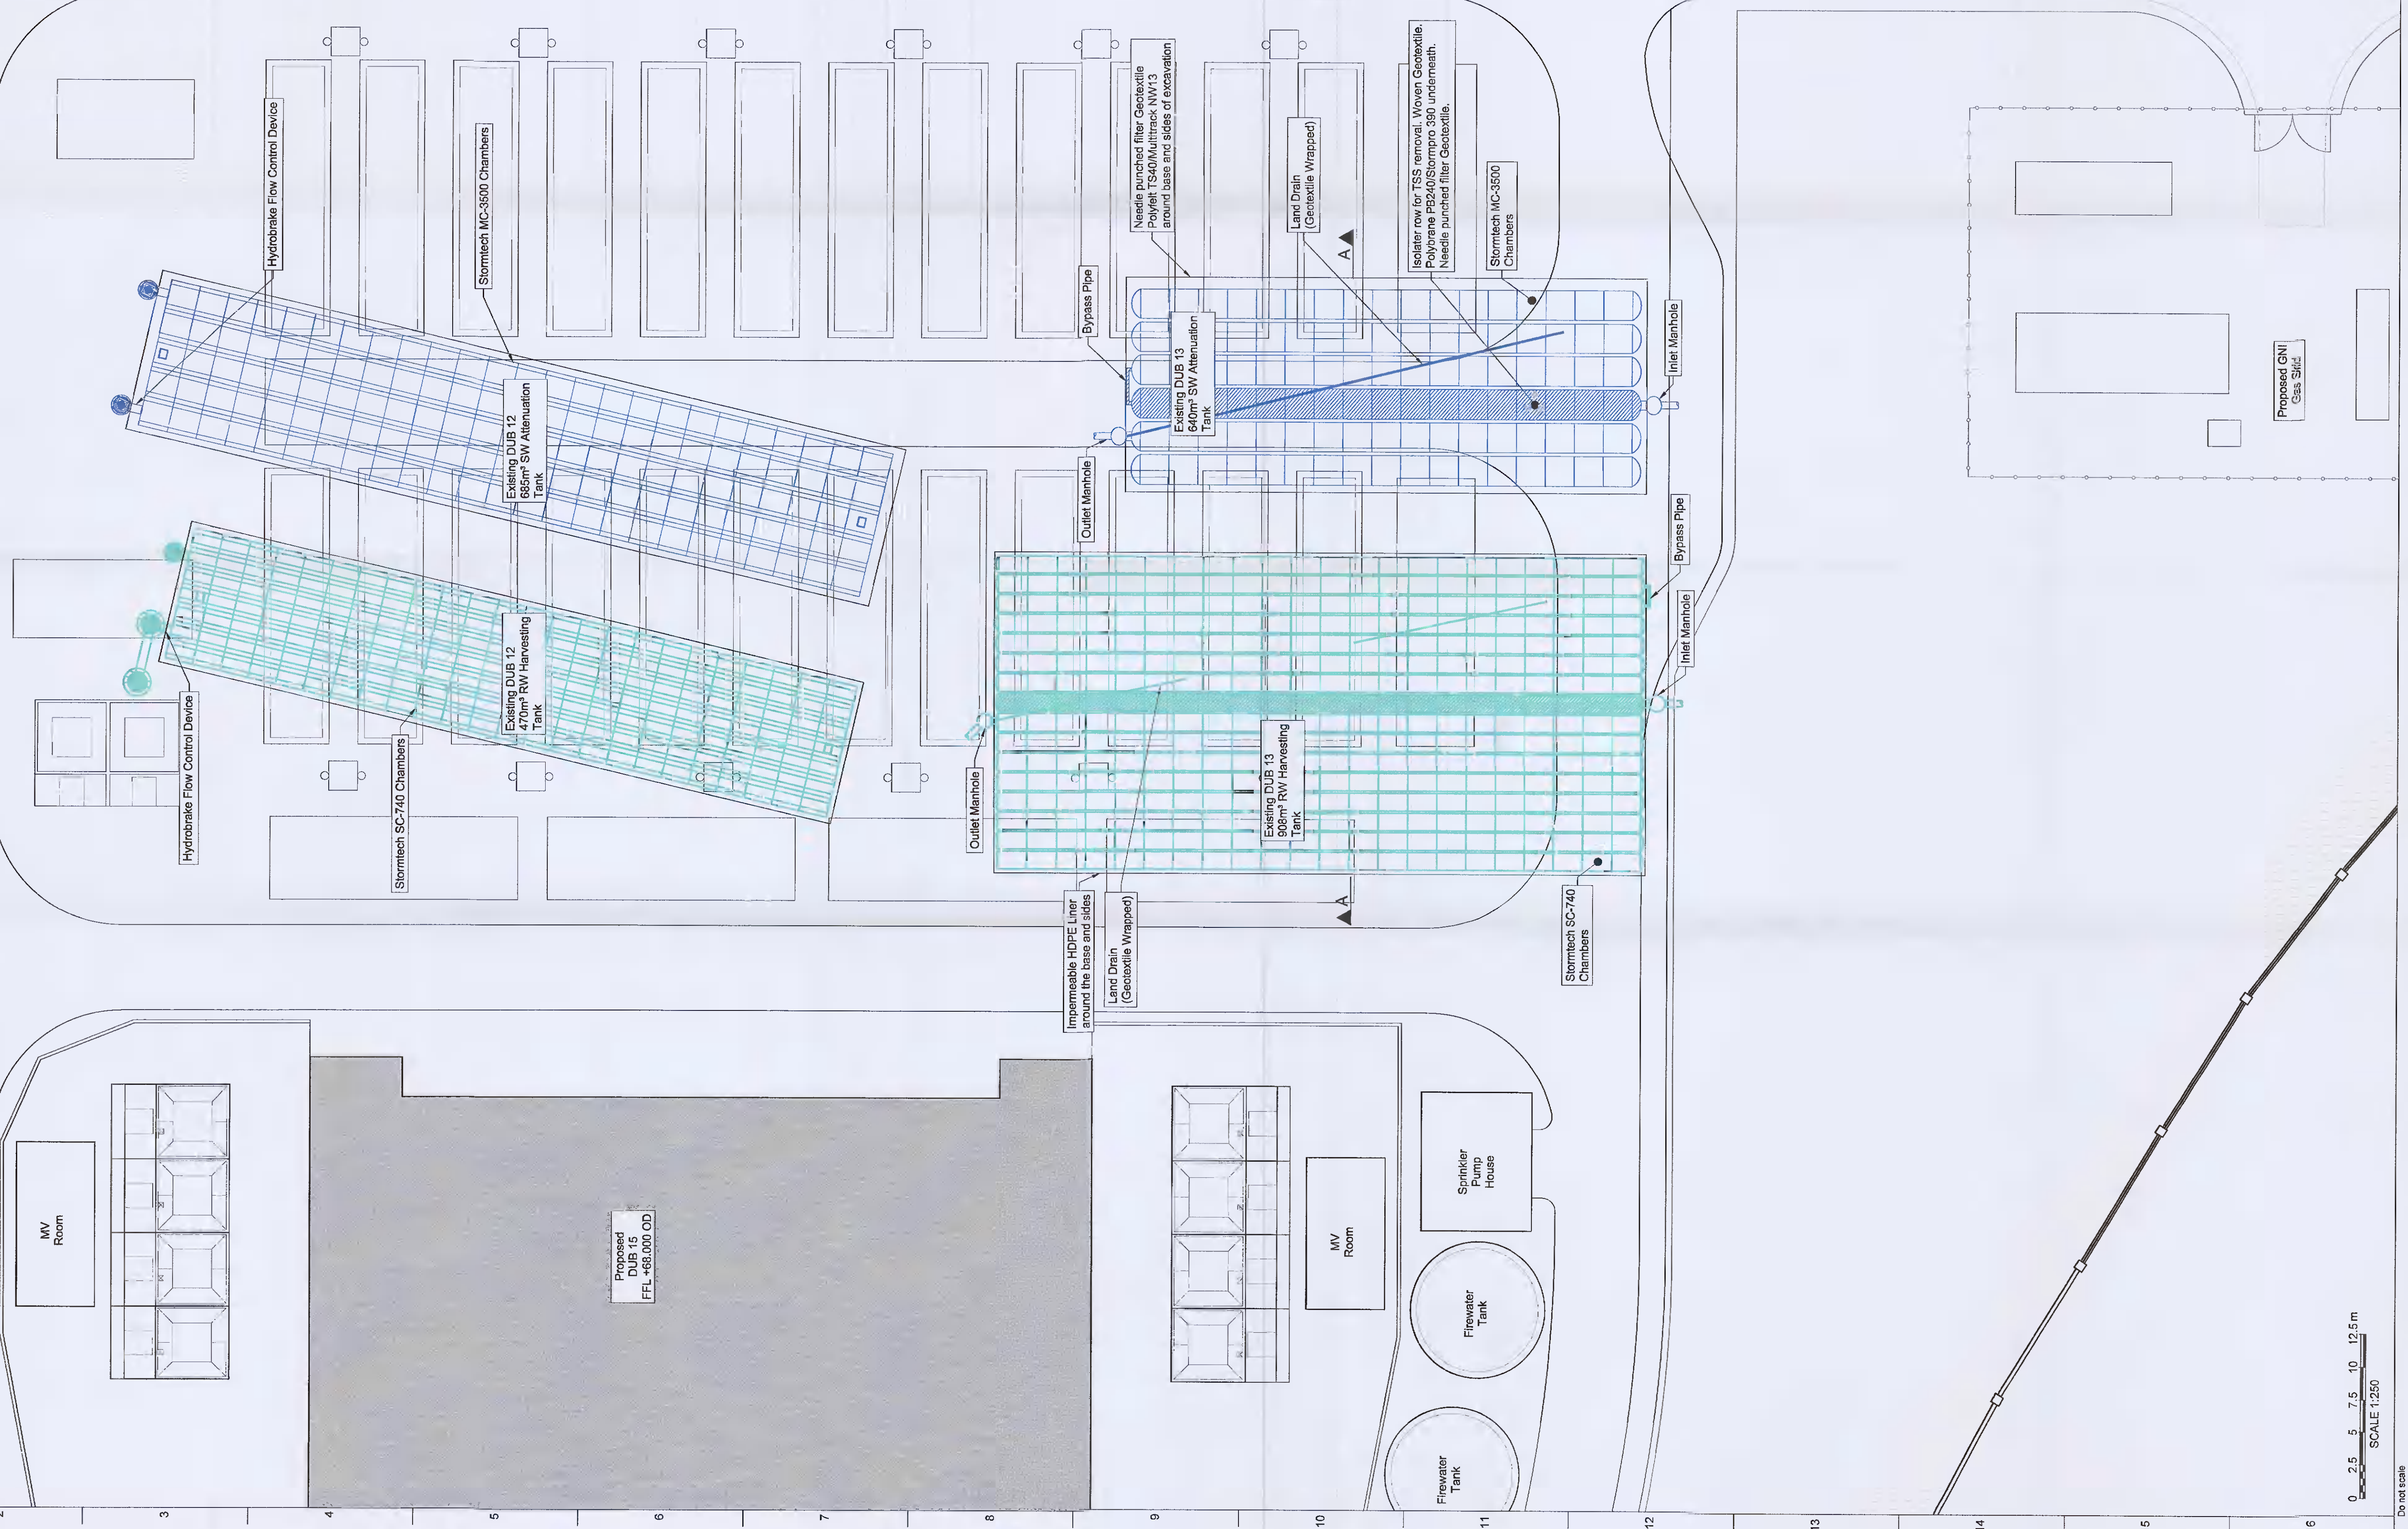

Stormtech Chamber Cross Section A-A