


General Notes:
 1. The information presented on this drawing relates to the design stage as indicated in the revision description.
 2. The drawing should be read in conjunction with all relevant and available contract documents.
 3. Some drawings may need to be checked by other disciplines.
 4. All dimensions are in millimeters (mm) unless noted otherwise. All levels are in meters (m) unless noted otherwise.
 5. Do not scale; work to figured dimensions only.
 6. The topographical information provided is based on topographical survey undertaken as part of the planning submission.

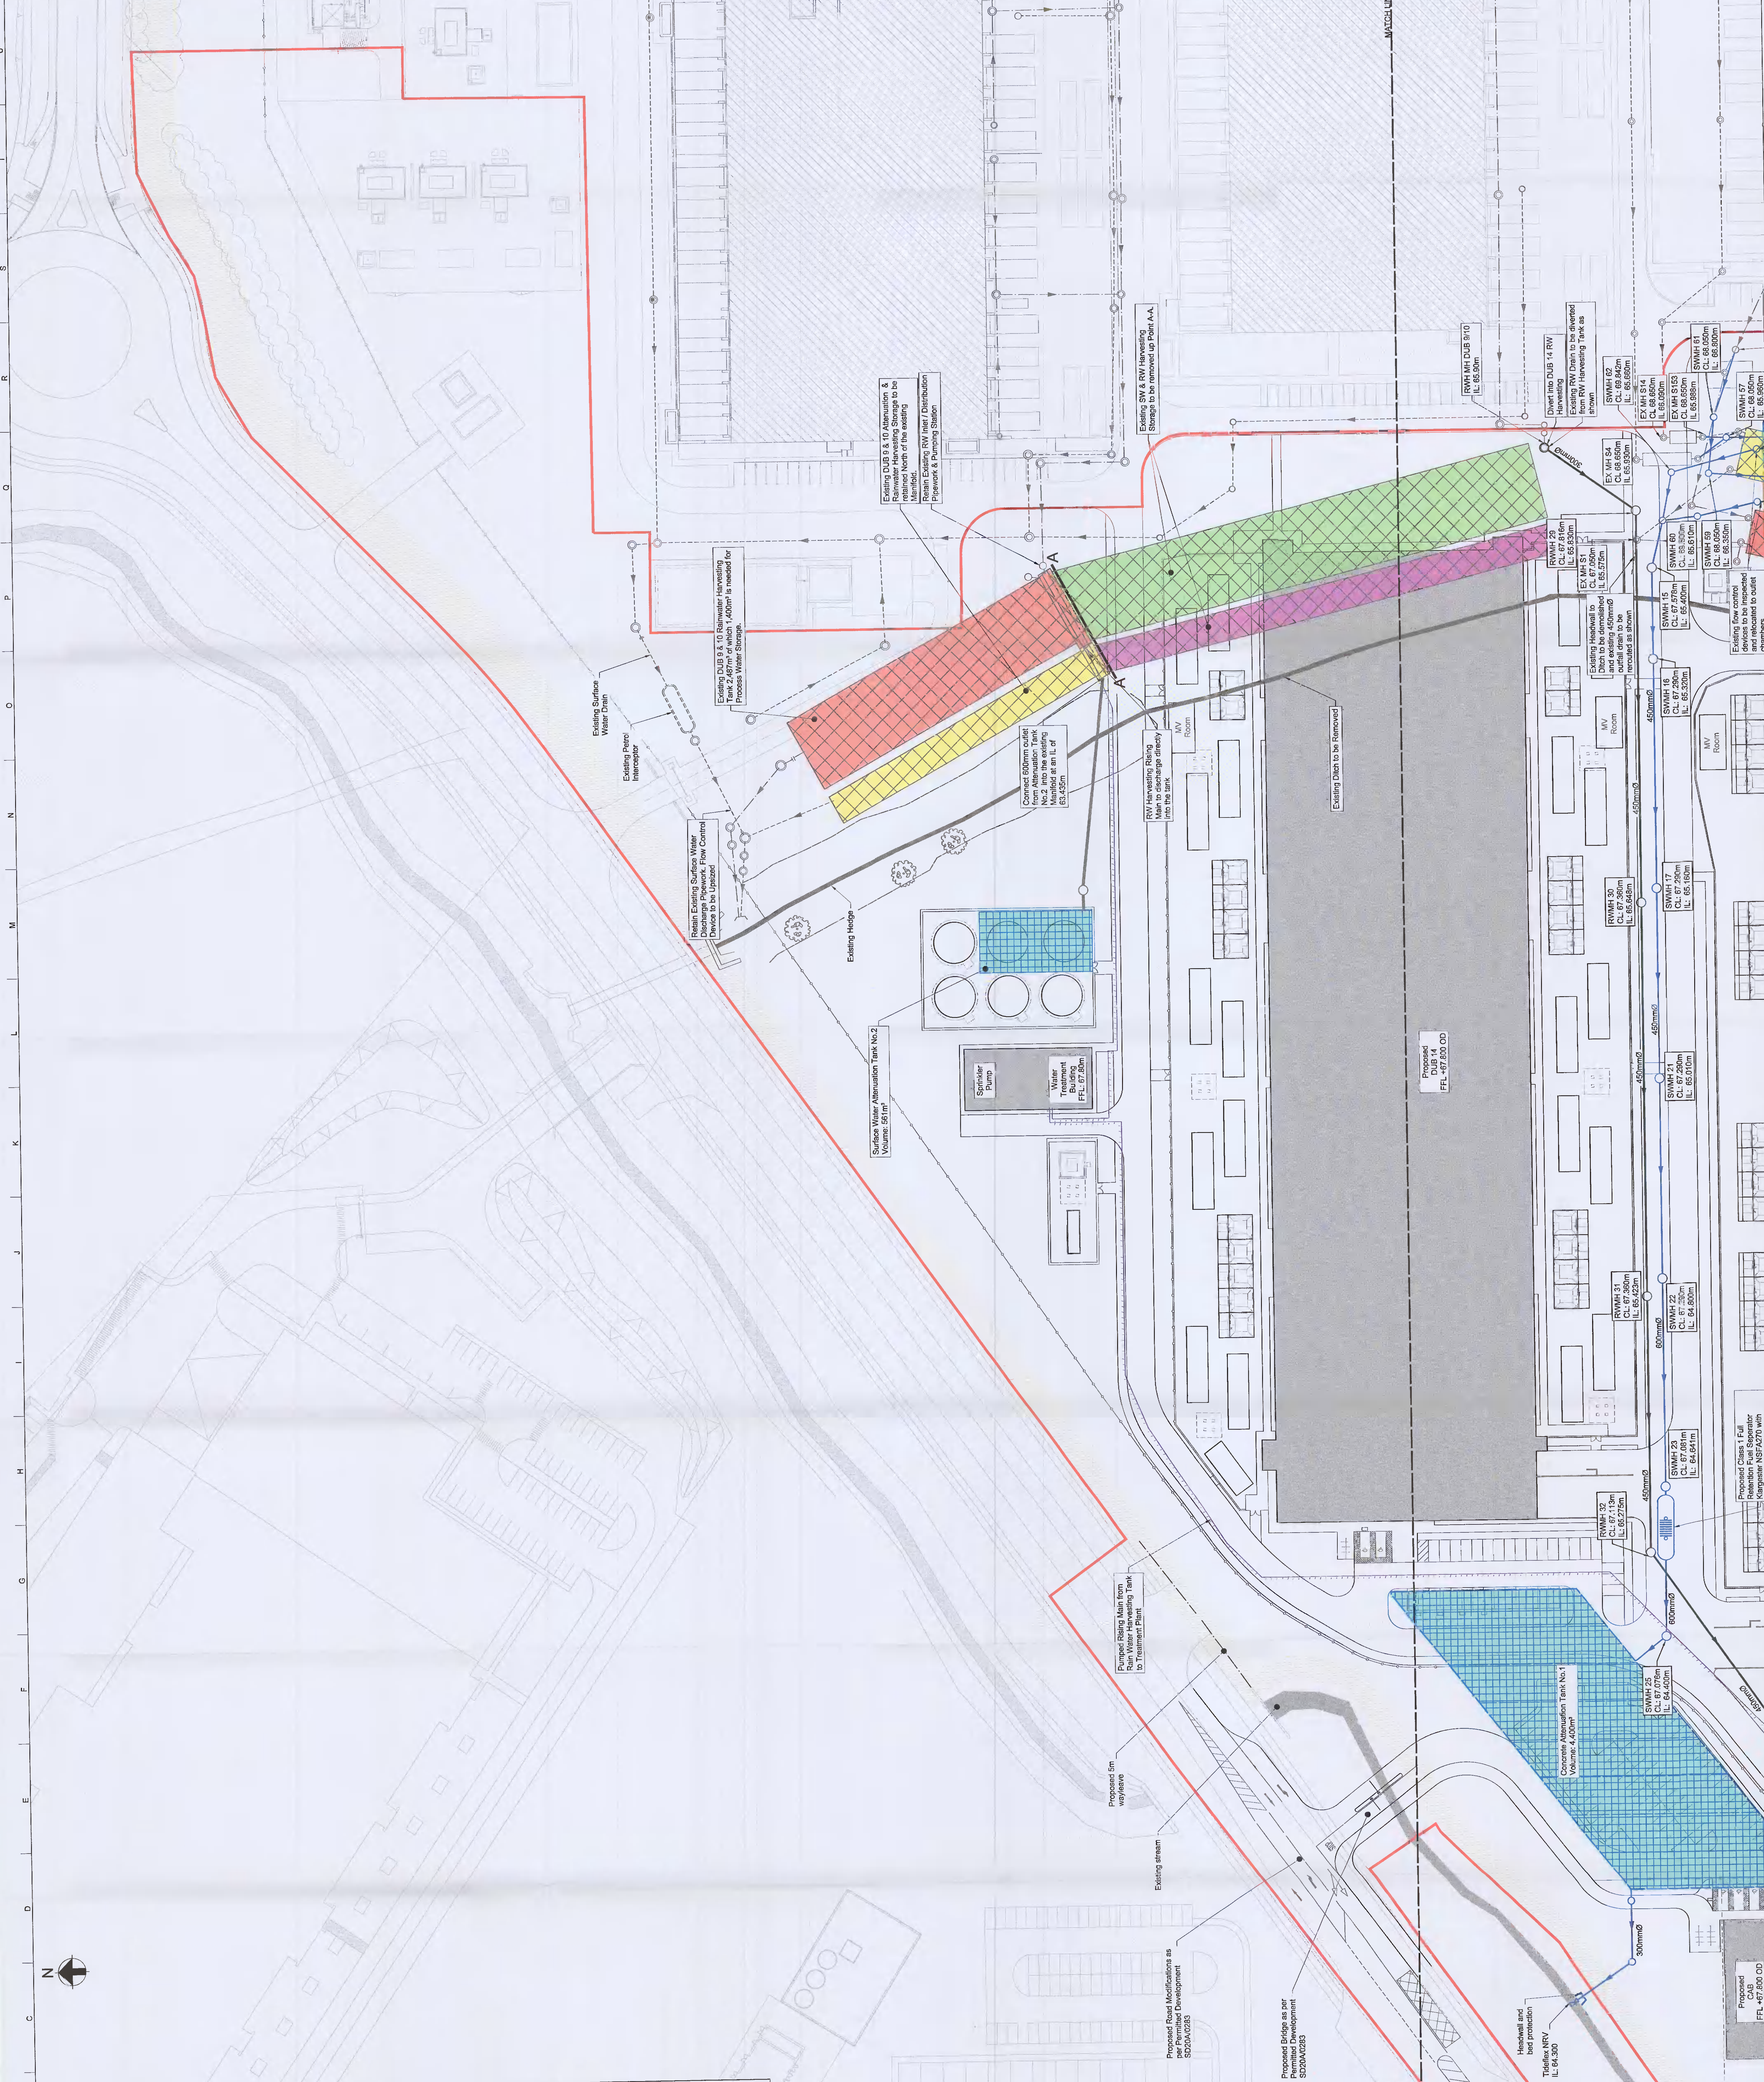

NOTES:
 1. Do not scale from this drawing.
 2. All dimensions are in millimeters unless stated otherwise.
 3. For Change Details, refer to the Detail Drawing DUB14-15-CF-01.

Legend:

	Existing Surface Water Drain & Manhole
	Existing Rainwater Drain & Manhole
	Proposed Surface Water Drain & Manhole
	Proposed Rainwater Drain & Manhole
	Proposed Rising Main Separator
	Proposed Non-return Valve
	Proposed Culvert
	Proposed Planning Boundary
	Proposed Wayleave

Attenuation Legend:

	Denotes Existing Rainwater Tank being Retained
	Denotes Existing Rainwater Tank being Relined
	Denotes Area of Existing Attenuation Tank to be Decommissioned and Reallocated
	Denotes Relocated Attenuation Tank
	Denotes Proposed Attenuation Tank
	Denotes Proposed Rainwater Tank
	Denotes Area of Existing Rainwater Tank to be Decommissioned and Reallocated

