


ALL DIMENSIONS TO BE CHECKED ON SITE. DO NOT SCALE FROM THIS DRAWING.  
THIS DRAWING IS TO BE READ IN CONJUNCTION WITH THE RELEVANT CONSULTANTS  
DRAWINGS & SPECIFICATIONS. THIS DRAWING IS COPYRIGHT.

REV	DATE	BY	NOTES
	JUL 2021	JSB	PLANNING RFI

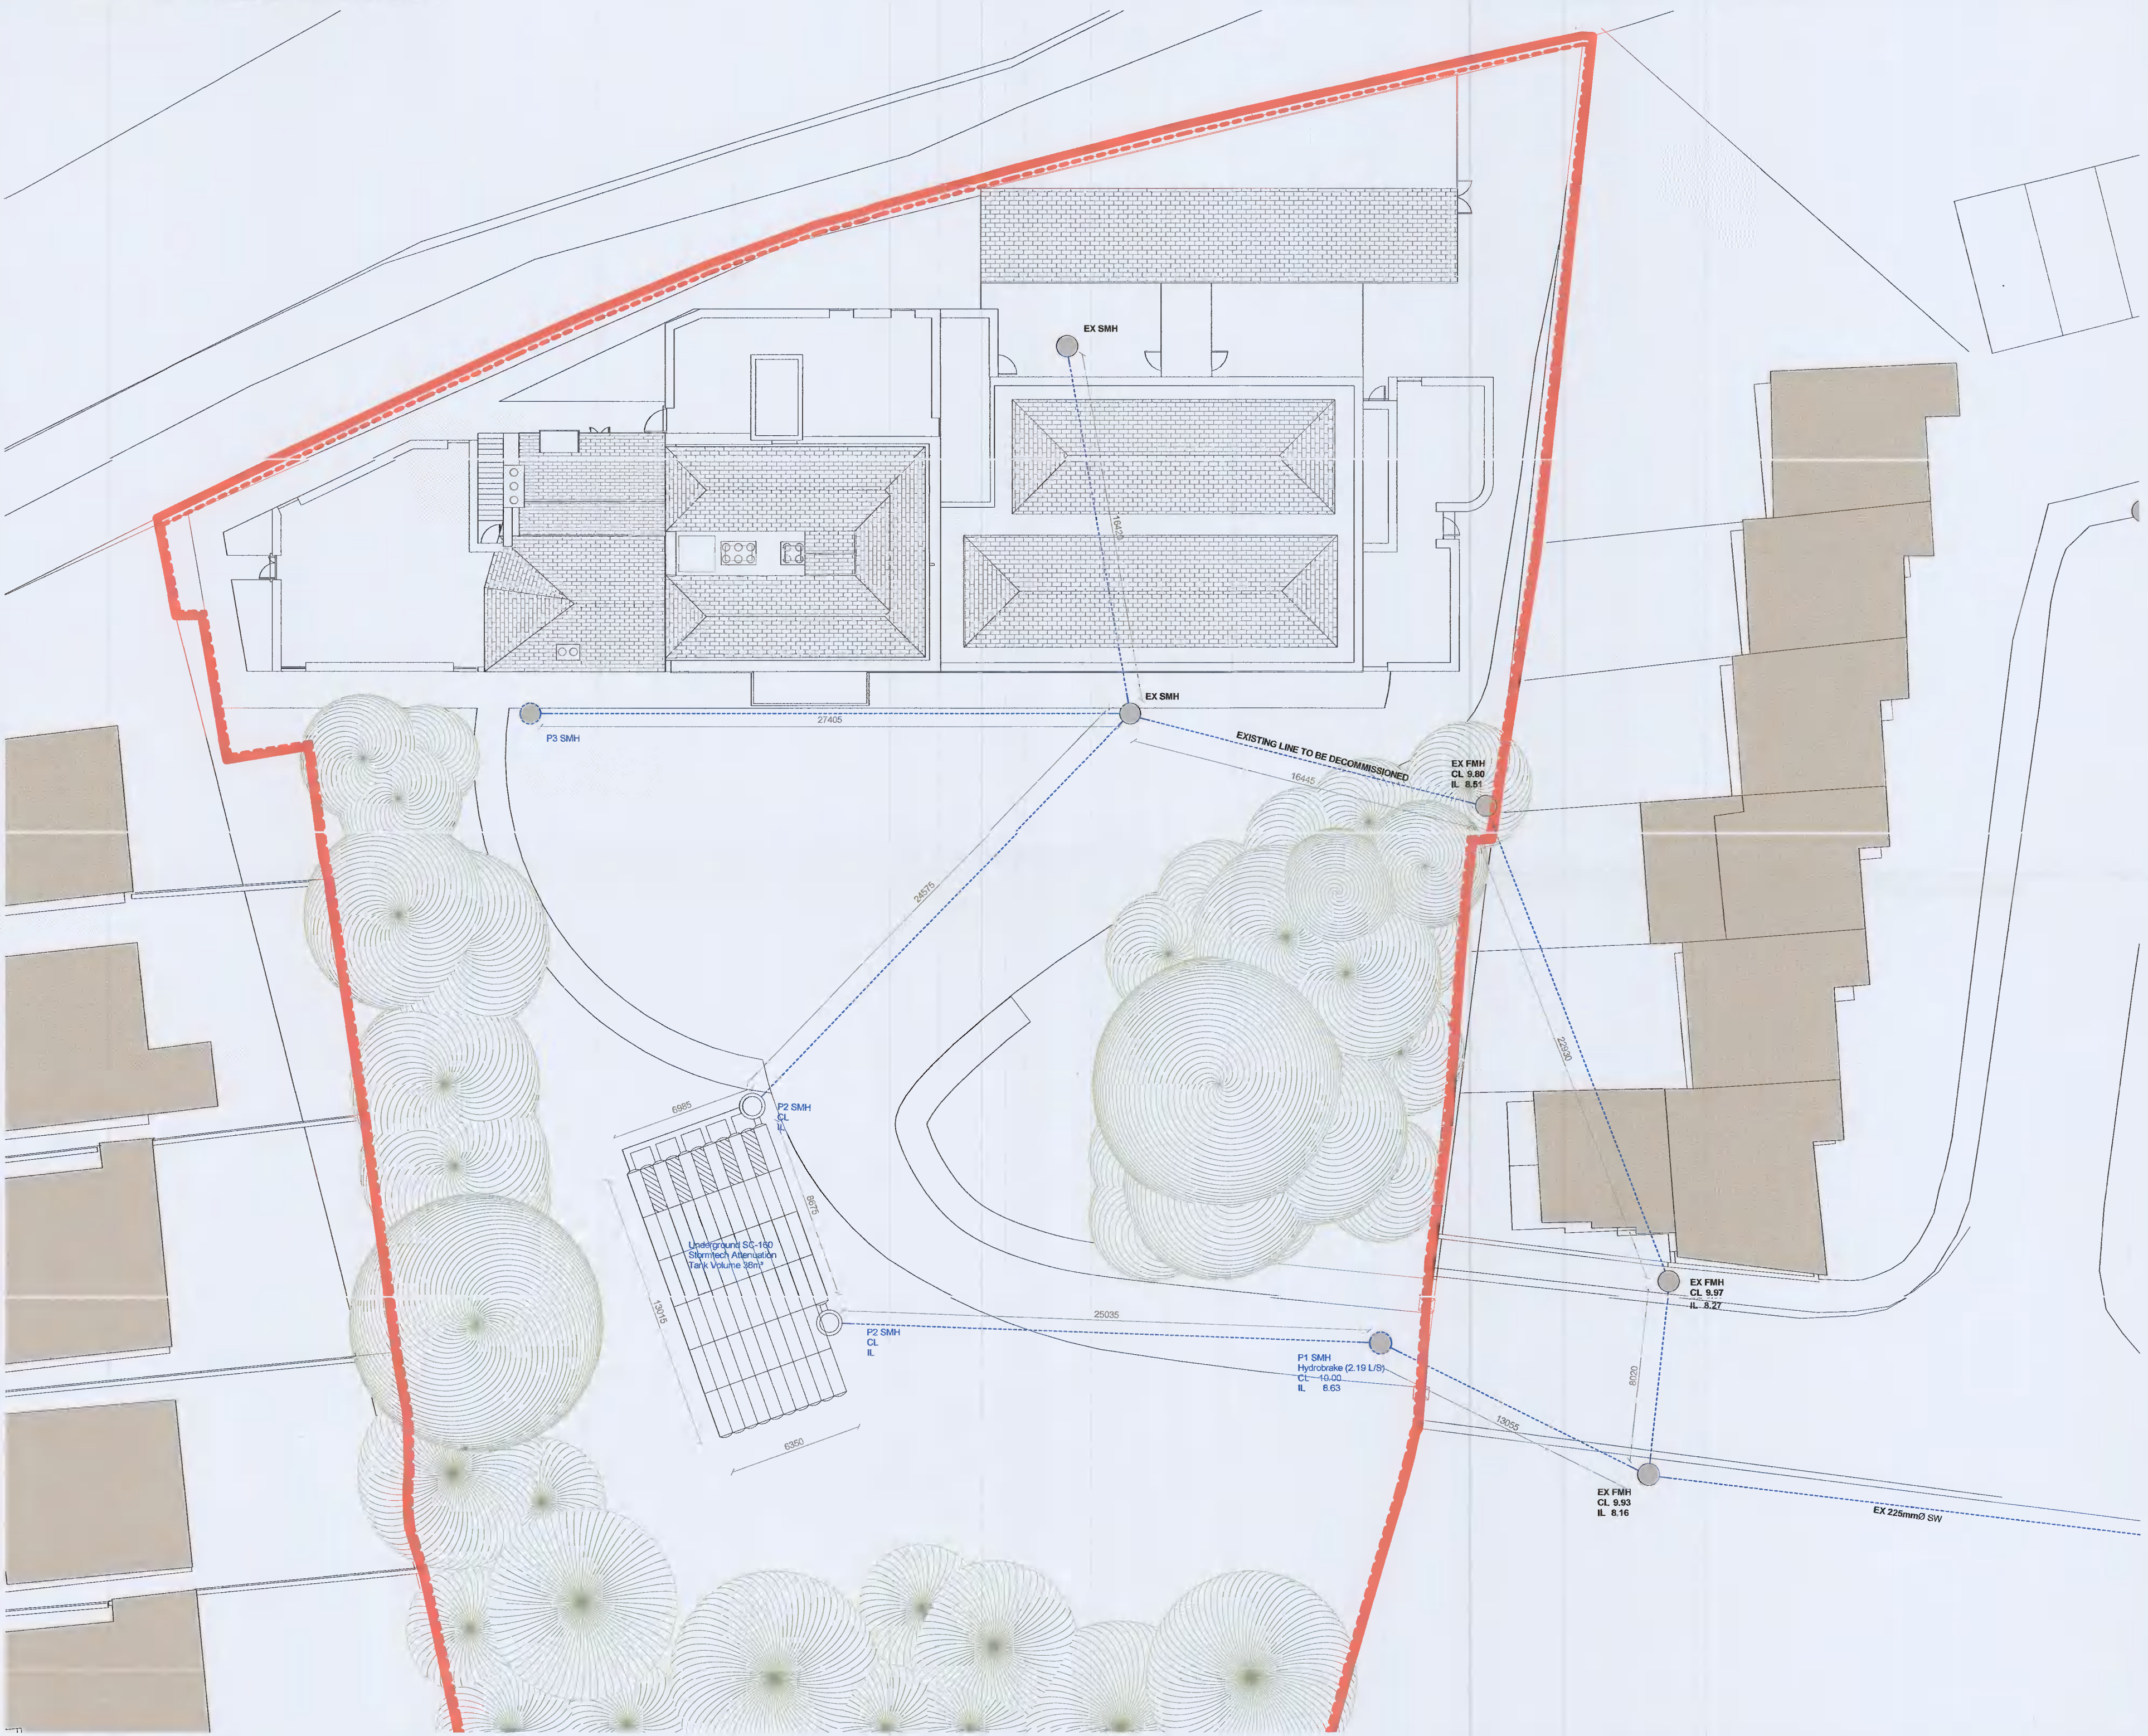

- PROPOSED MANHOLE
- EXISTING MANHOLE
- PROPOSED FOUL DRAIN
- - - EXISTING FOUL DRAIN



EX SMH  
7E, NUTGROVE OFFICE PARK, RATHFARNHAM, DUBLIN 14 01 4602000  
17 SOUTH MALL, CORK 021 4322000  
15 MILL ROAD, MIDDLETON, CO. CORK EX 225mm Ø SW WWW.CEAGROUP.IE  
INFO@CEAGROUP.IE 021 4637000

**Oaklands Nursing Home Ltd.**

PLANNING RFI  
BARRISTER NOMINEE  
Home, Firhouse, Dublin 24

DRAINAGE - STORM WATER  
JUL 2021  
SCALE 1 : 200

**18109**

JSB SC  
**L501**