

**AMENDMENTS**


REVISION A

The Original of this drawing was produced in colour - a monochrome copy should not be relied upon.




**KEY - TREE GRADES -**

●	U - TREES
●	A - TREES
●	B - TREES
●	C - TREES

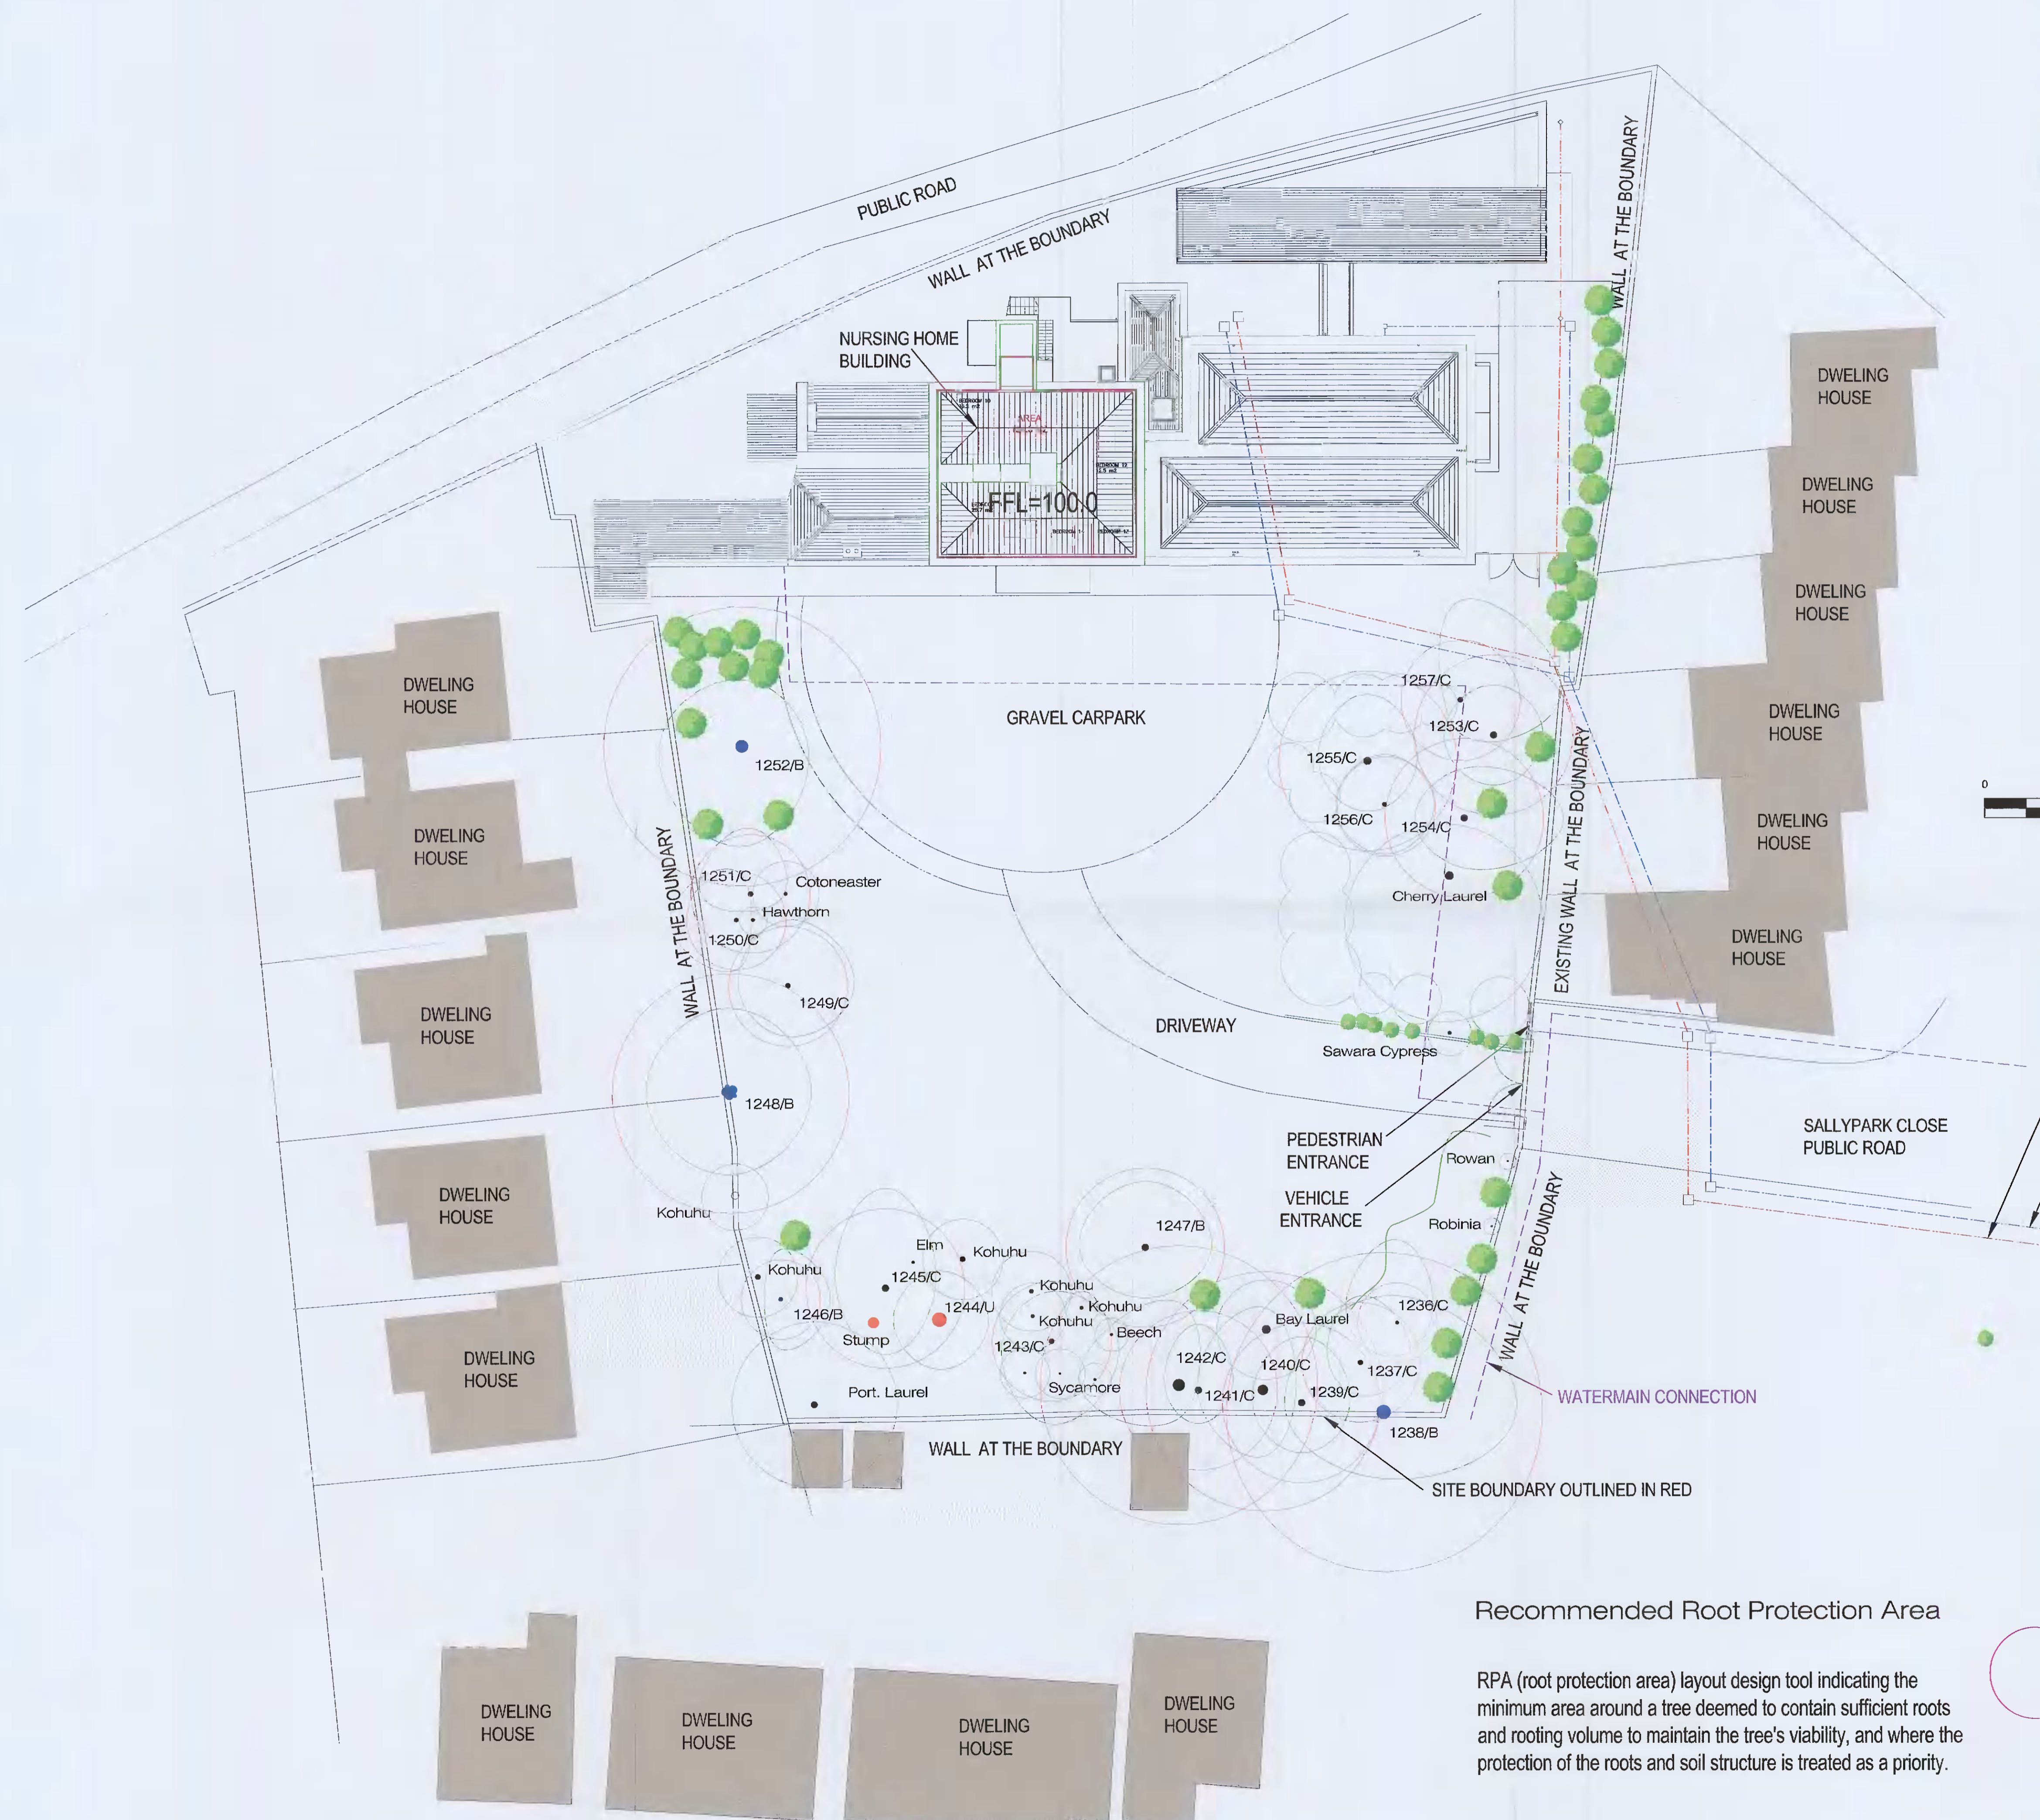

**Recommended Root Protection Area**

RPA (root protection area) layout design tool indicating the minimum area around a tree deemed to contain sufficient roots and rooting volume to maintain the tree's viability, and where the protection of the roots and soil structure is treated as a priority.

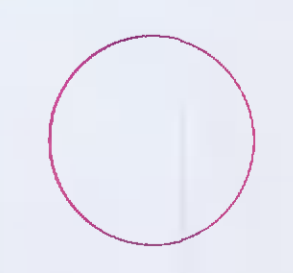

**J M McCONVILLE + ASSOCIATES**

ARBORICULTURAL CONSULTANTS

PROJECT: Proposed development at Sally Park, Nursing Home, Firhouse, Dublin 24

DRAWING TITLE: Tree Survey - Constraints Plan

DRAWING STATUS: Design

Drawn by: J McConville Chd By: J McConville

Date: November 2018 Scale: 1:200 @ A1

Job No. 4359 Drawing No. 4359/18/001

Grange, Dunboyne Co. Meath

Tel: ++353 (1) 8251718