
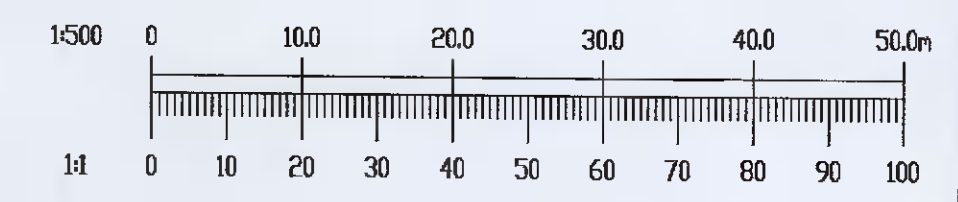


- NOTES:
- DO NOT SCALE. USE FIGURED DIMENSIONS ONLY.
 - THIS DRAWING IS TO BE READ IN CONJUNCTION WITH ALL OTHER RELEVANT ARCHITECTURAL AND ENGINEERING DRAWINGS.

- LEGEND:
- EXTENT OF PLANNING APPLICATION BOUNDARY
 - INDICATES EXISTING CONCRETE SURFACE
 - INDICATES EXISTING ASPHALT SURFACE
 - INDICATES GRASS
 - INDICATES EXISTING GROUND LEVEL

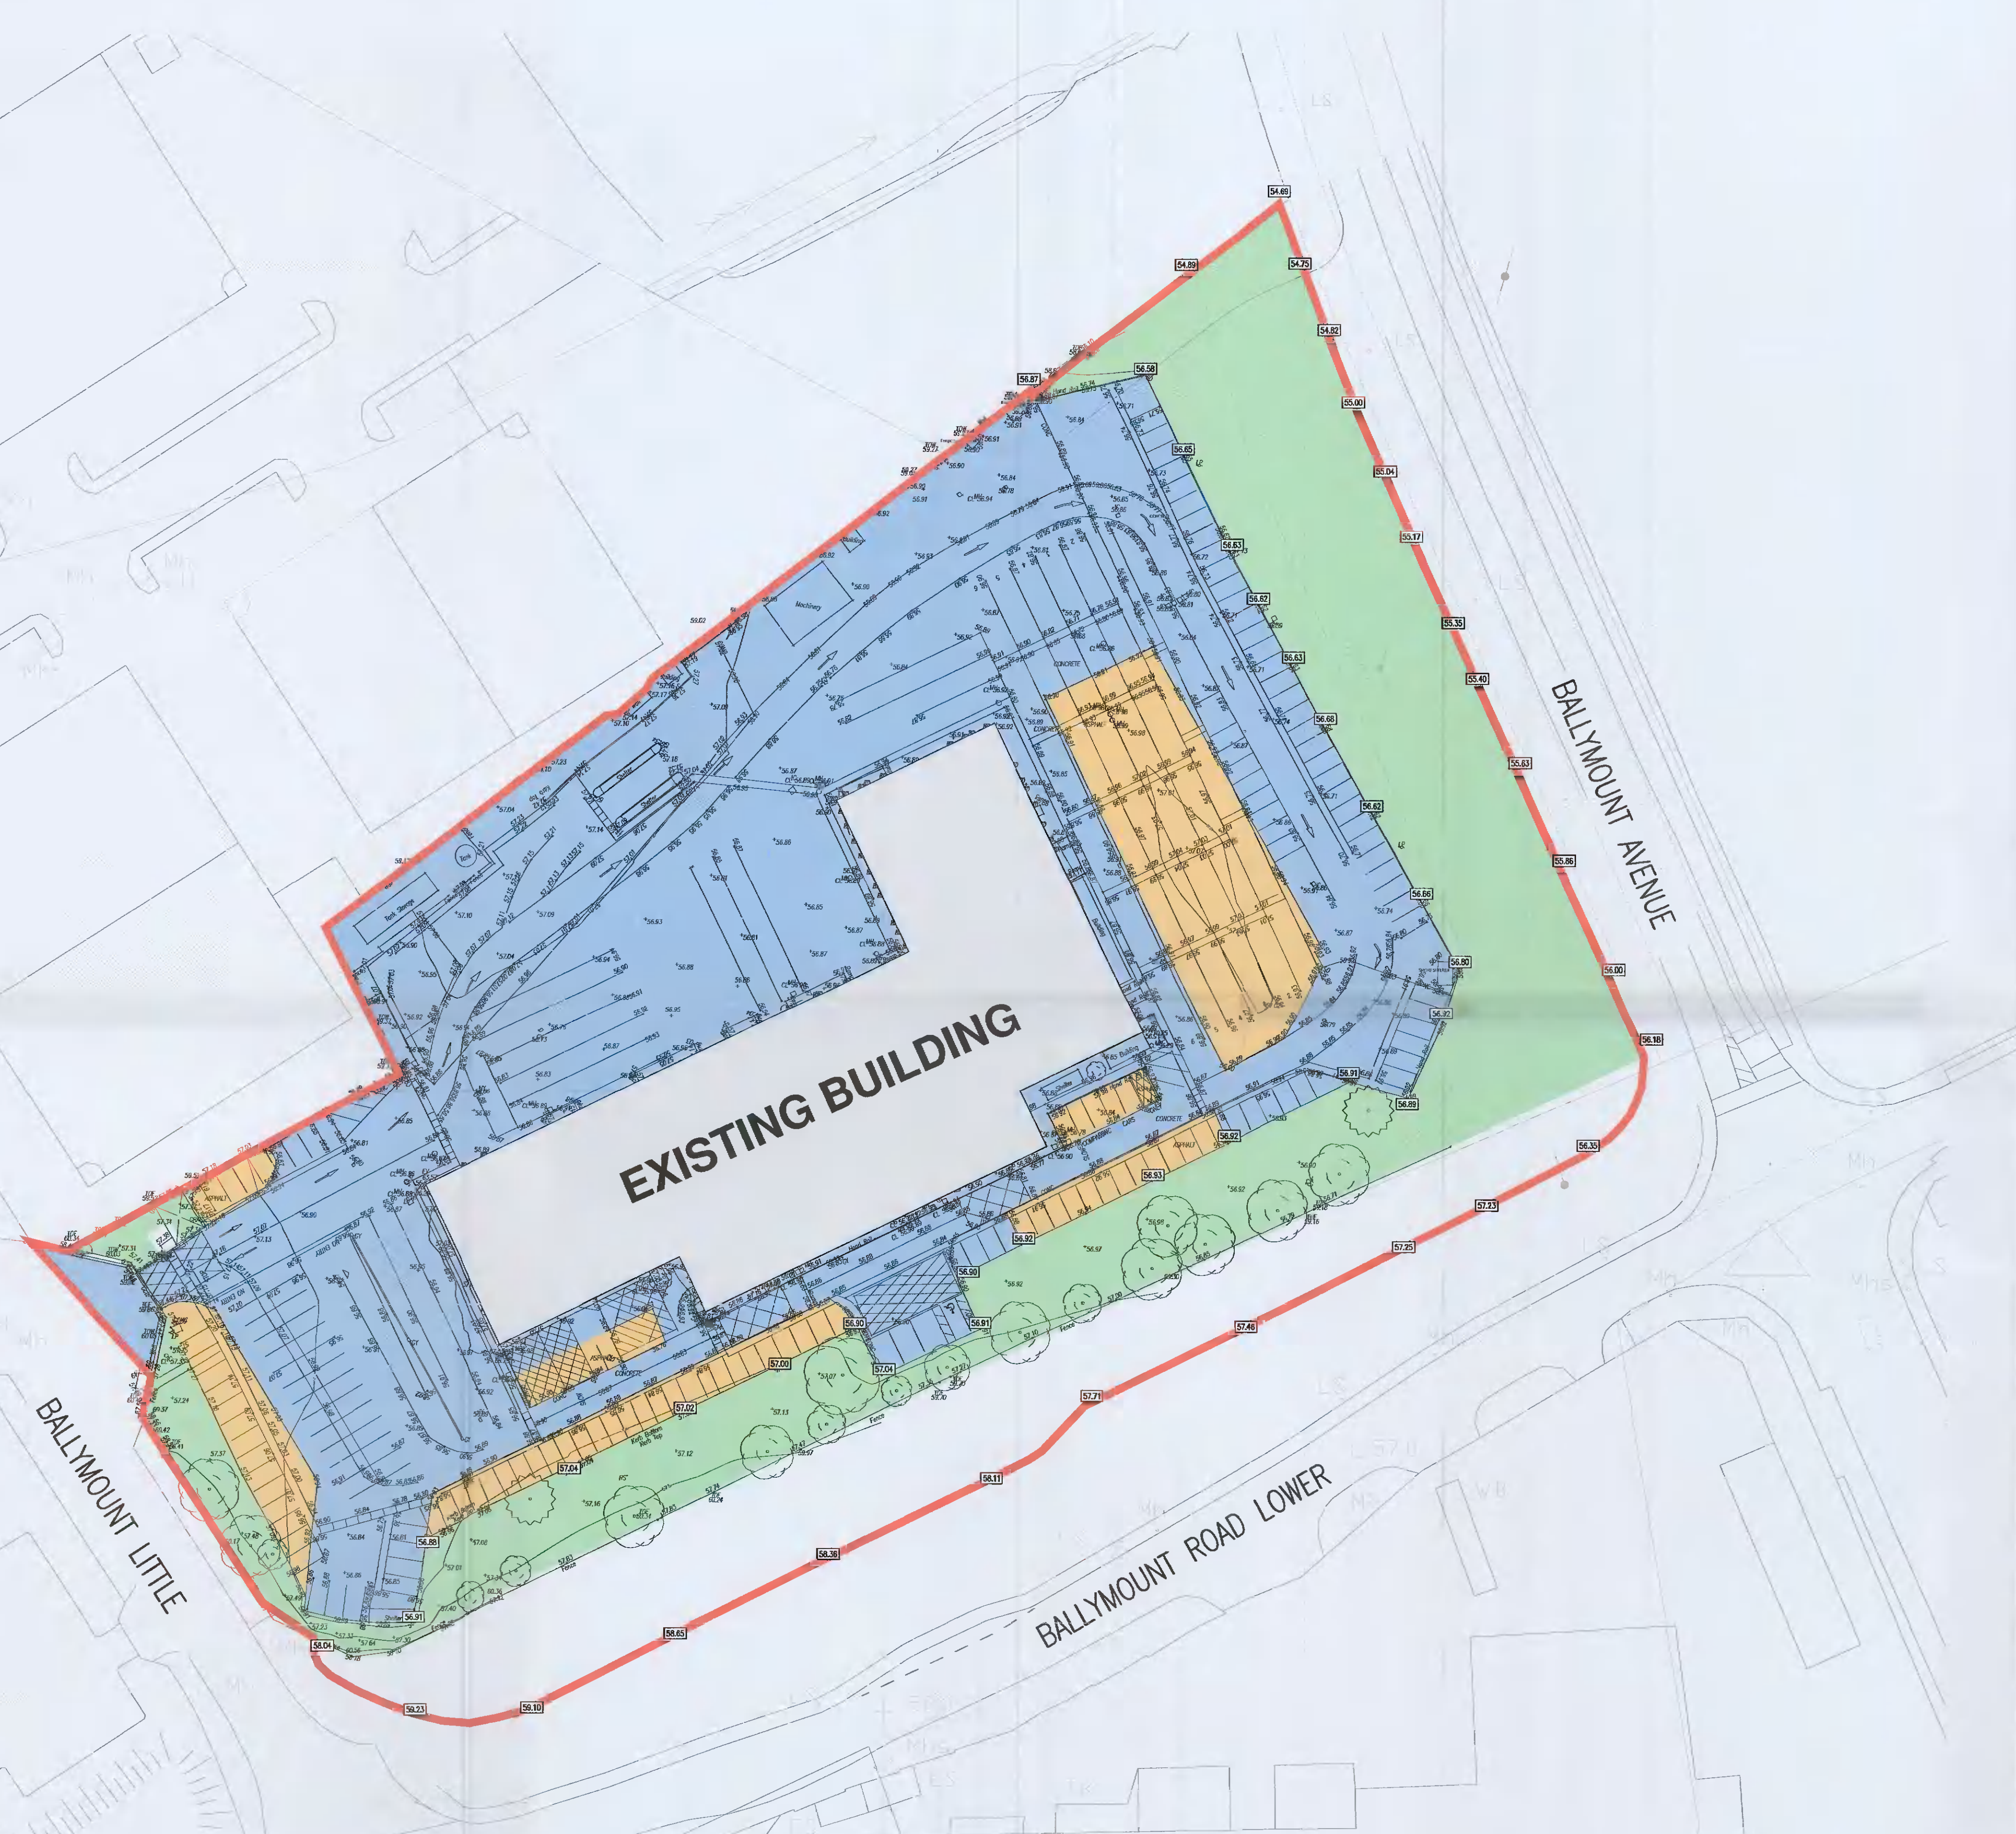

REV.	DATE	AMENDMENT	DRN	APPD

STATUS **FOR PLANNING ONLY
NOT FOR CONSTRUCTION**

Waterman Moylan
Engineering Consultants
BLOCK 5, EASTPOINT BUSINESS PARK, ALFIE BYRNE ROAD,
DUBLIN D03 H3F4 IRELAND. Tel: (01) 654 8500
Email: info@waterman-moylan.ie www.waterman-moylan.ie

CLIENT **GO-AHEAD IRELAND**
ARCHITECT
PROJECT **GO-AHEAD BUS DEPOT,
BALLYMOUNT ROAD,
DUBLIN 12**

TITLE **PAVING LAYOUT - EXISTING**

DRAWN Dumitru Rotaru	DESIGNED BMC	APPROVED JG	DATE JUNE '21
SCALE 1:500 @A1	JOB NO. 17-130	DRG. NO. P103	REVISION

PAVING LAYOUT
1:500 © A1