
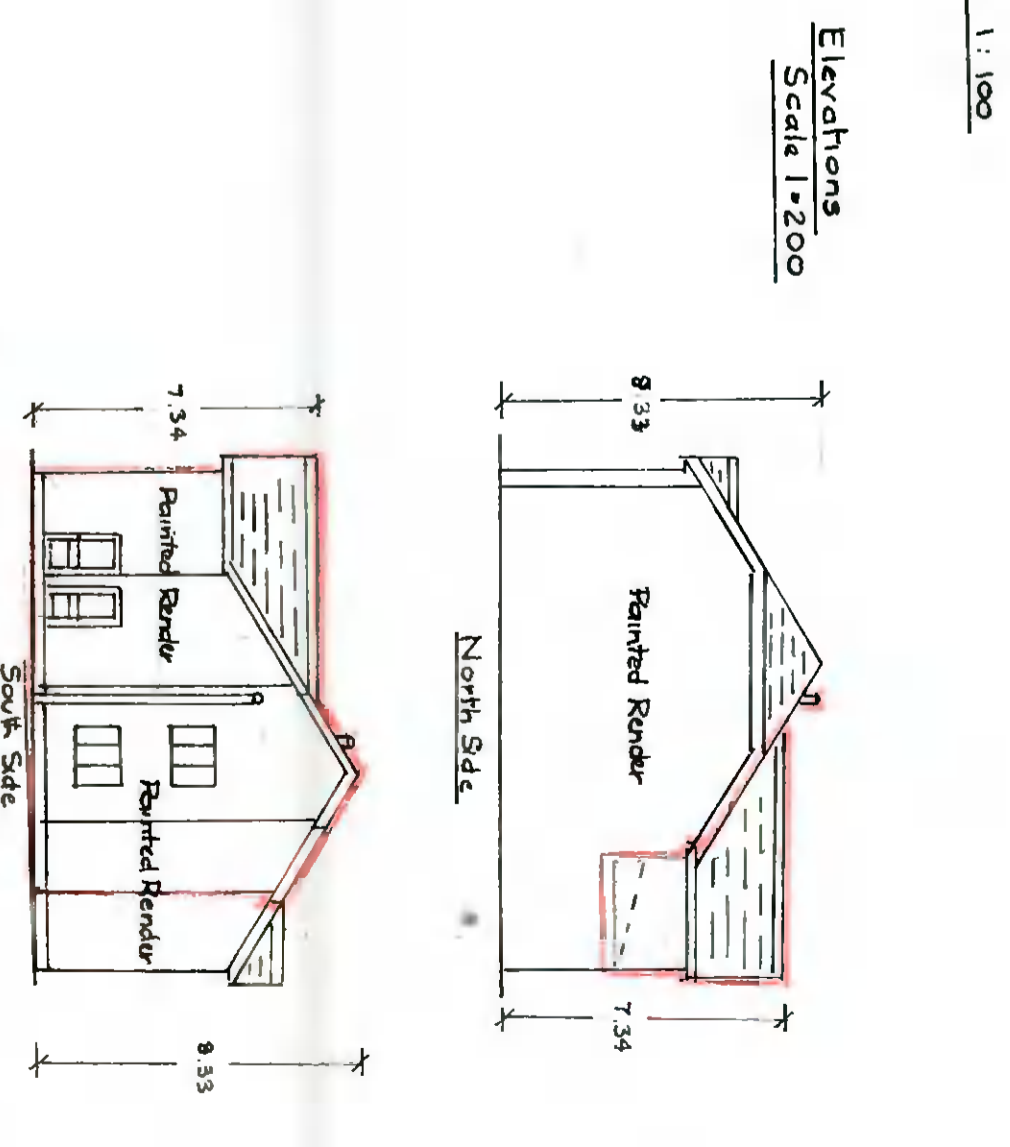
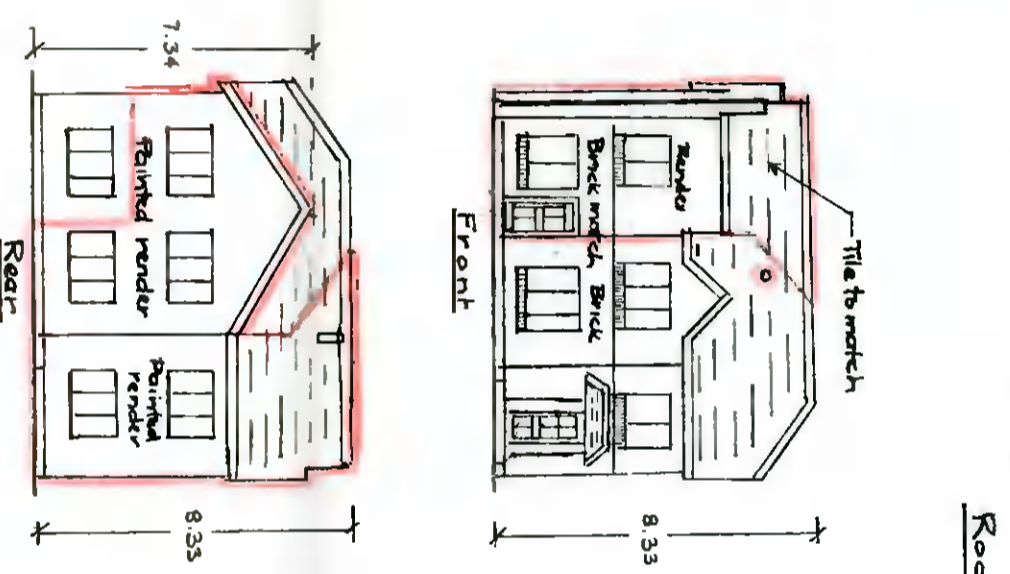
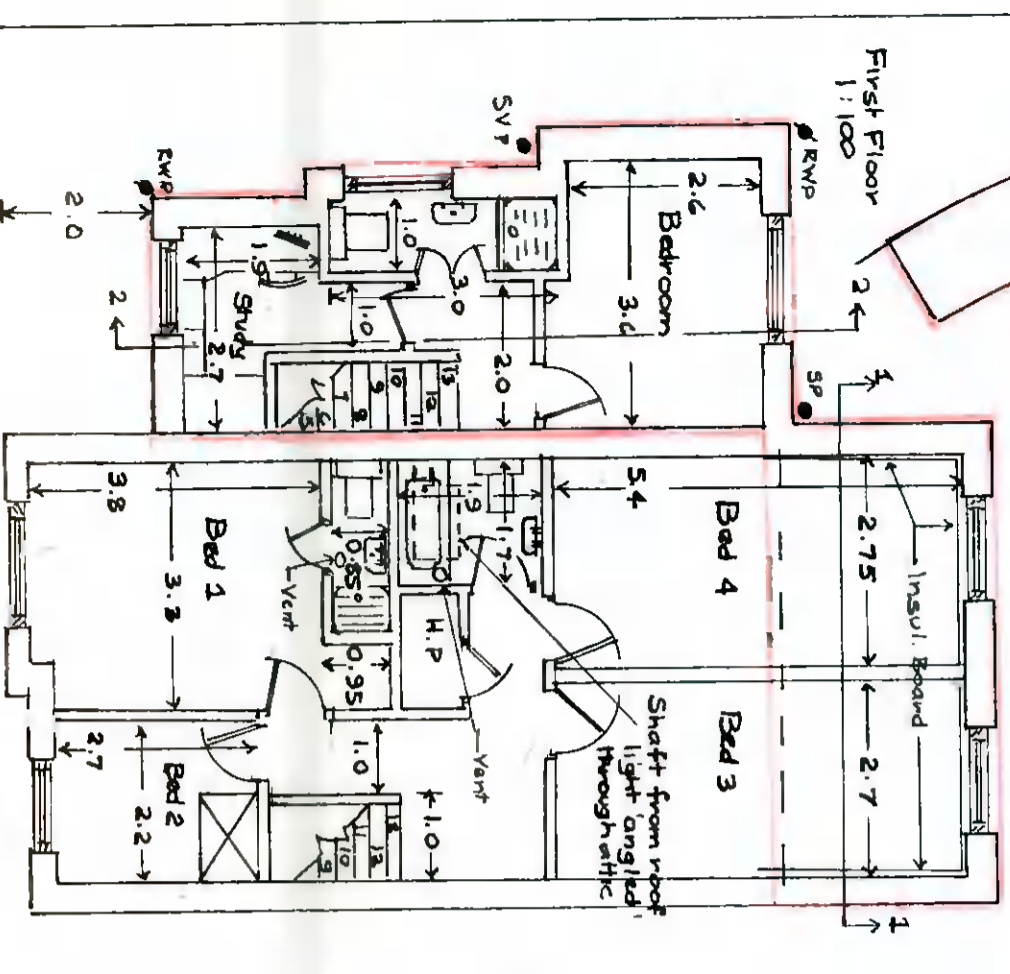
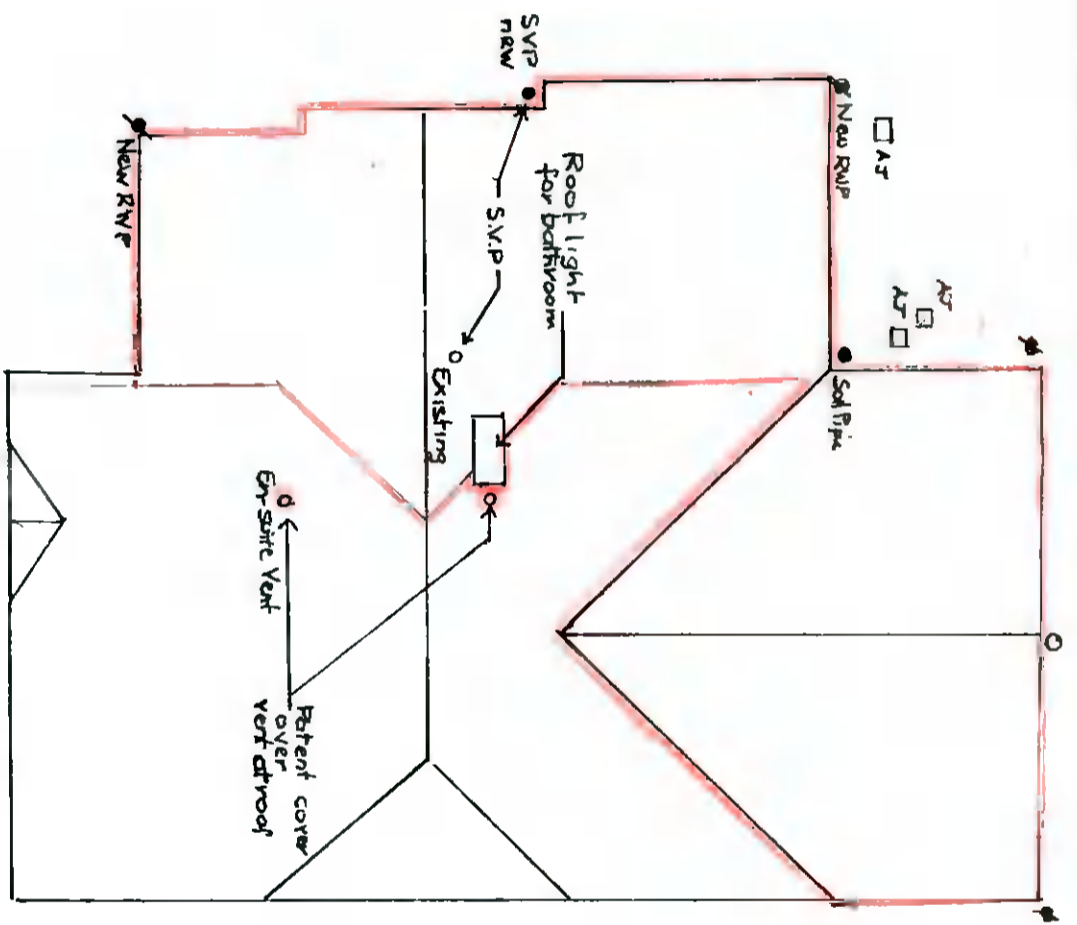


PLANNING USE ONLY

Shehzad Hussain
 1 Foxborough Grove, LUCAN
 Drg. No. SH-P2.0721
 Scale: 1:100 & 1:200
 Drawn by: B. Clarke B.E.C. Eng. M.E.I
 Rev 0 21-7-21

Notes:
 All work to comply with Bldg. Regs.
 New work outlined red
 DATUM - Refer to Drg. no. P1

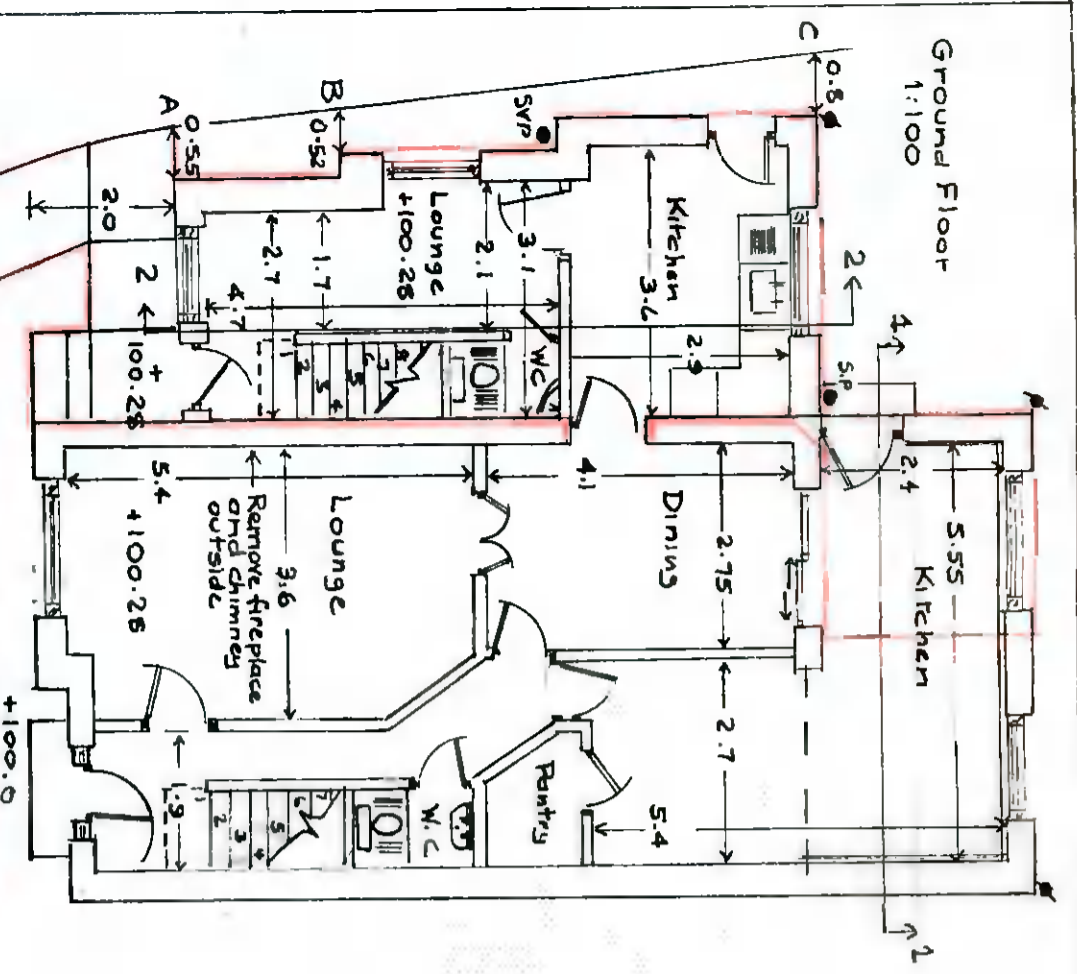

Shahzad Hussain

1 Foxborough Grove, Lucan

Drng. No. SH-P3-0721

Scale: As shown


Drawn by: B. Clark B.E. C.Eng. MIEI

Rev 0 21-7-21

Notes: All work to comply with Building Regulations. New work outlined red. DATUM - Refer to Drng. no. P1

All floors 150 concrete 35N on Radon barrier on 300mm insulation on min 225mm suitable aggregate SR21 AWE 25mm perimeter insulation Dpc as shown, vertical ab all opens, under and ab back of p/c sills


Walls in rear extension to have 100 cavity to match existing walls under. Line internally to increase U val.

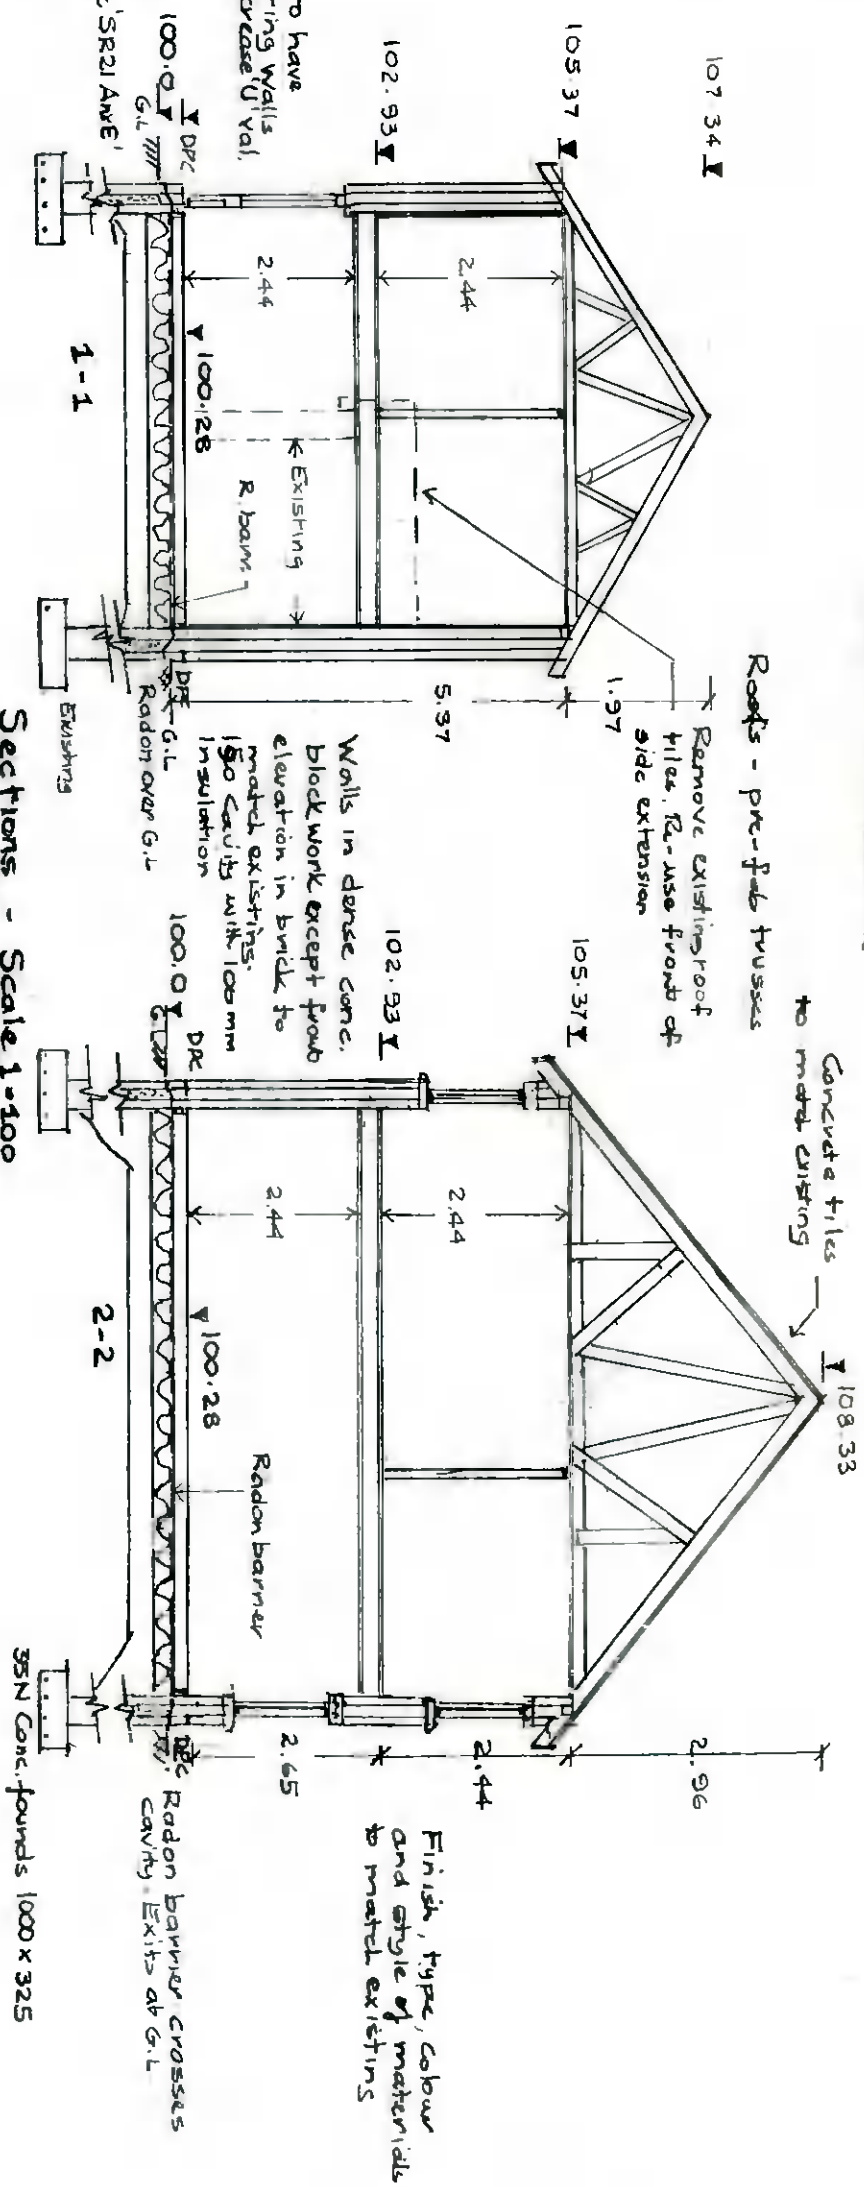


DRGS NOT FOR CONSTRUCTION USE
PLANNING DRAWING

Roofs - pre-fab trusses
Concrete tiles to match existing


Sections - Scale 1:100

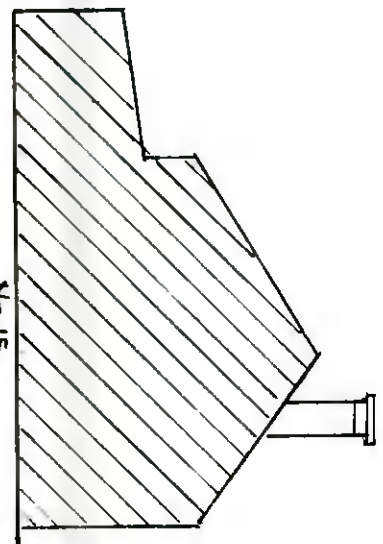

Front building line
No. 1-3 extended

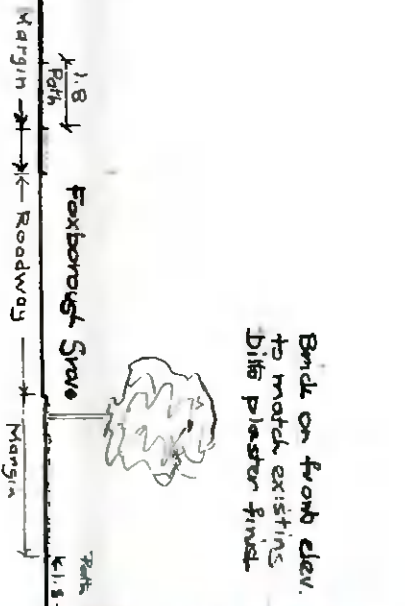

Contiguous Elevations - Scale 1:200

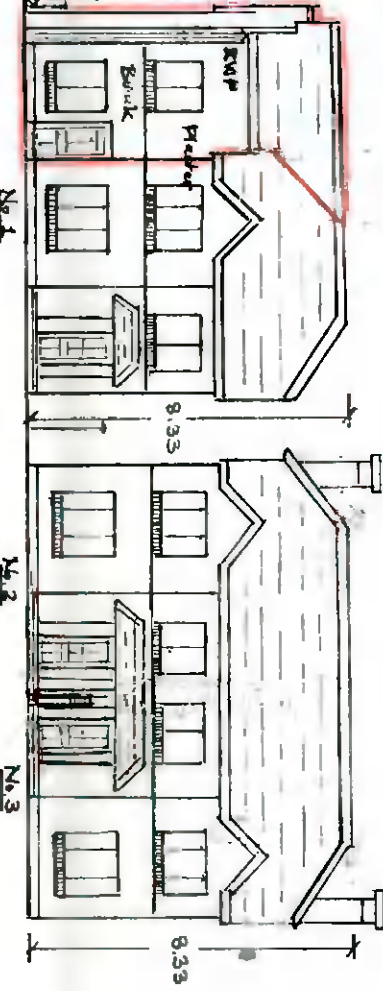

Note: Disabled access not shown, for clarity