


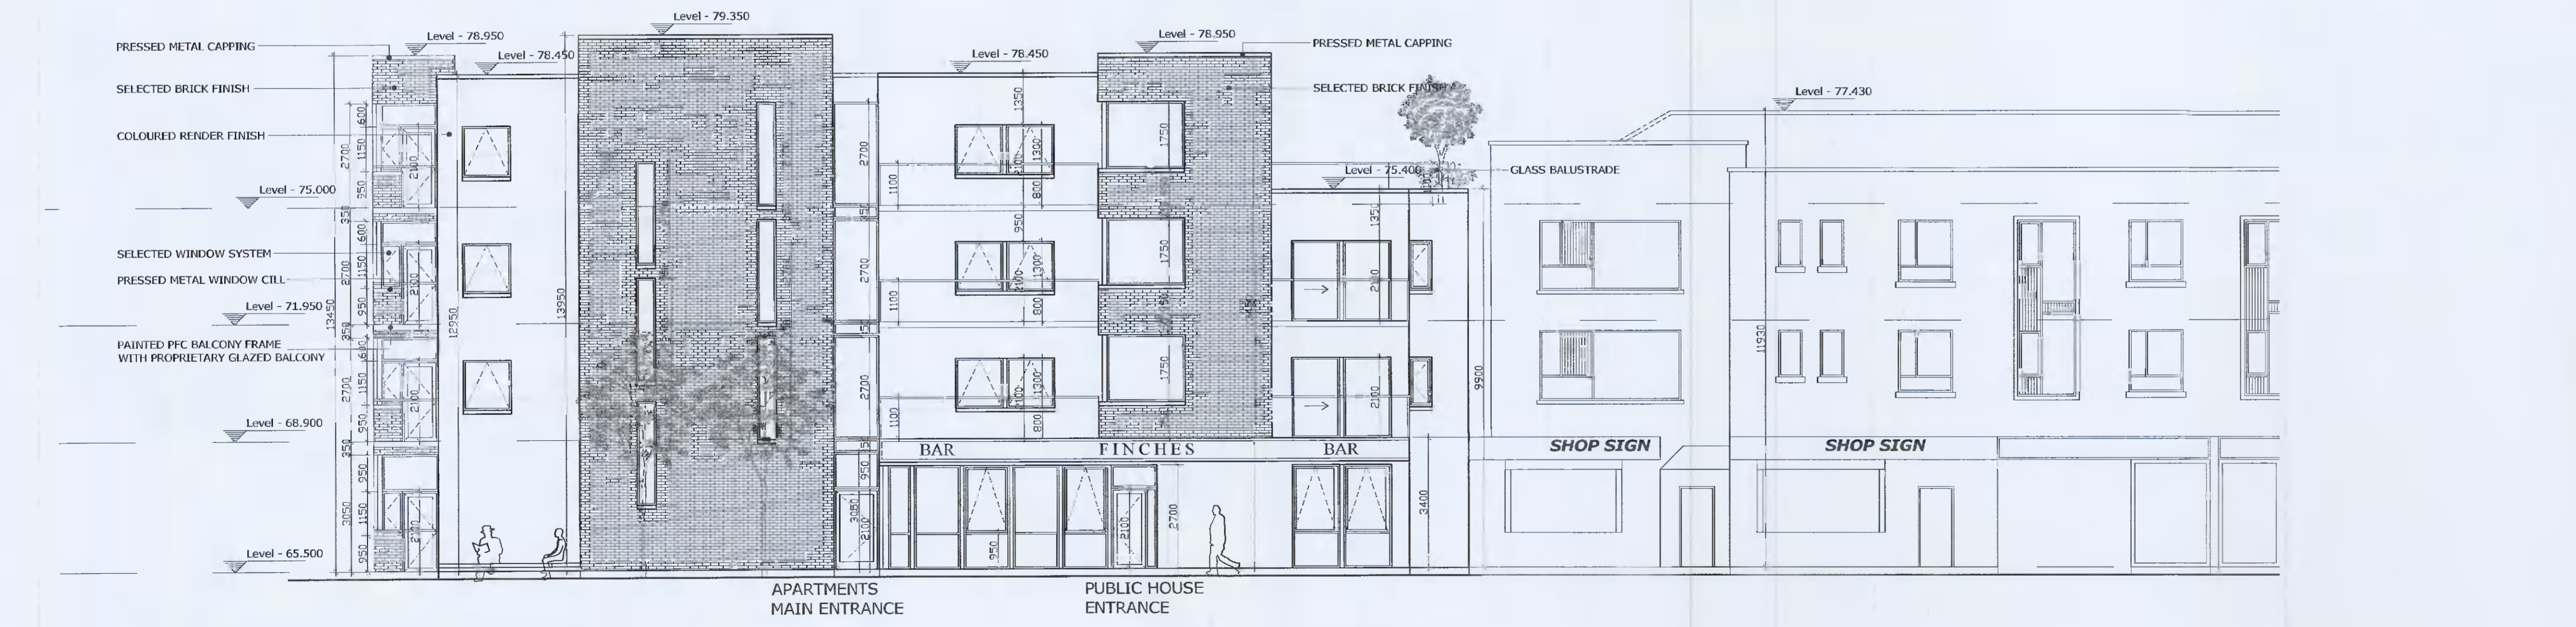

North Facing Elevation

Scale 1:100



West Facing Elevation

Scale 1:200

REV	DATE	DESCRIPTION

John O'Neill & Associates
Architects & Interior Designers Ltd.
1 Irishtown Road Dublin 4. Phone 01 667 8100.
email info@jona.ie www.jona.ie

Note: All dimensions are to be verified on site. Do not scale from drawings. Any discrepancies are to be referred to the architect before proceeding.

PLANNING

Project
Title: The Finches Development
Client: Old Nangor Road Ltd.

Drawing
Title: North & West Facing Elevations

Scale:	Date:	
A1-1:200	March 2021	
A3-1:400	Checked By:	
Project No:	Drwg No:	Revision:
9816_03	2207	

The Finches Development