
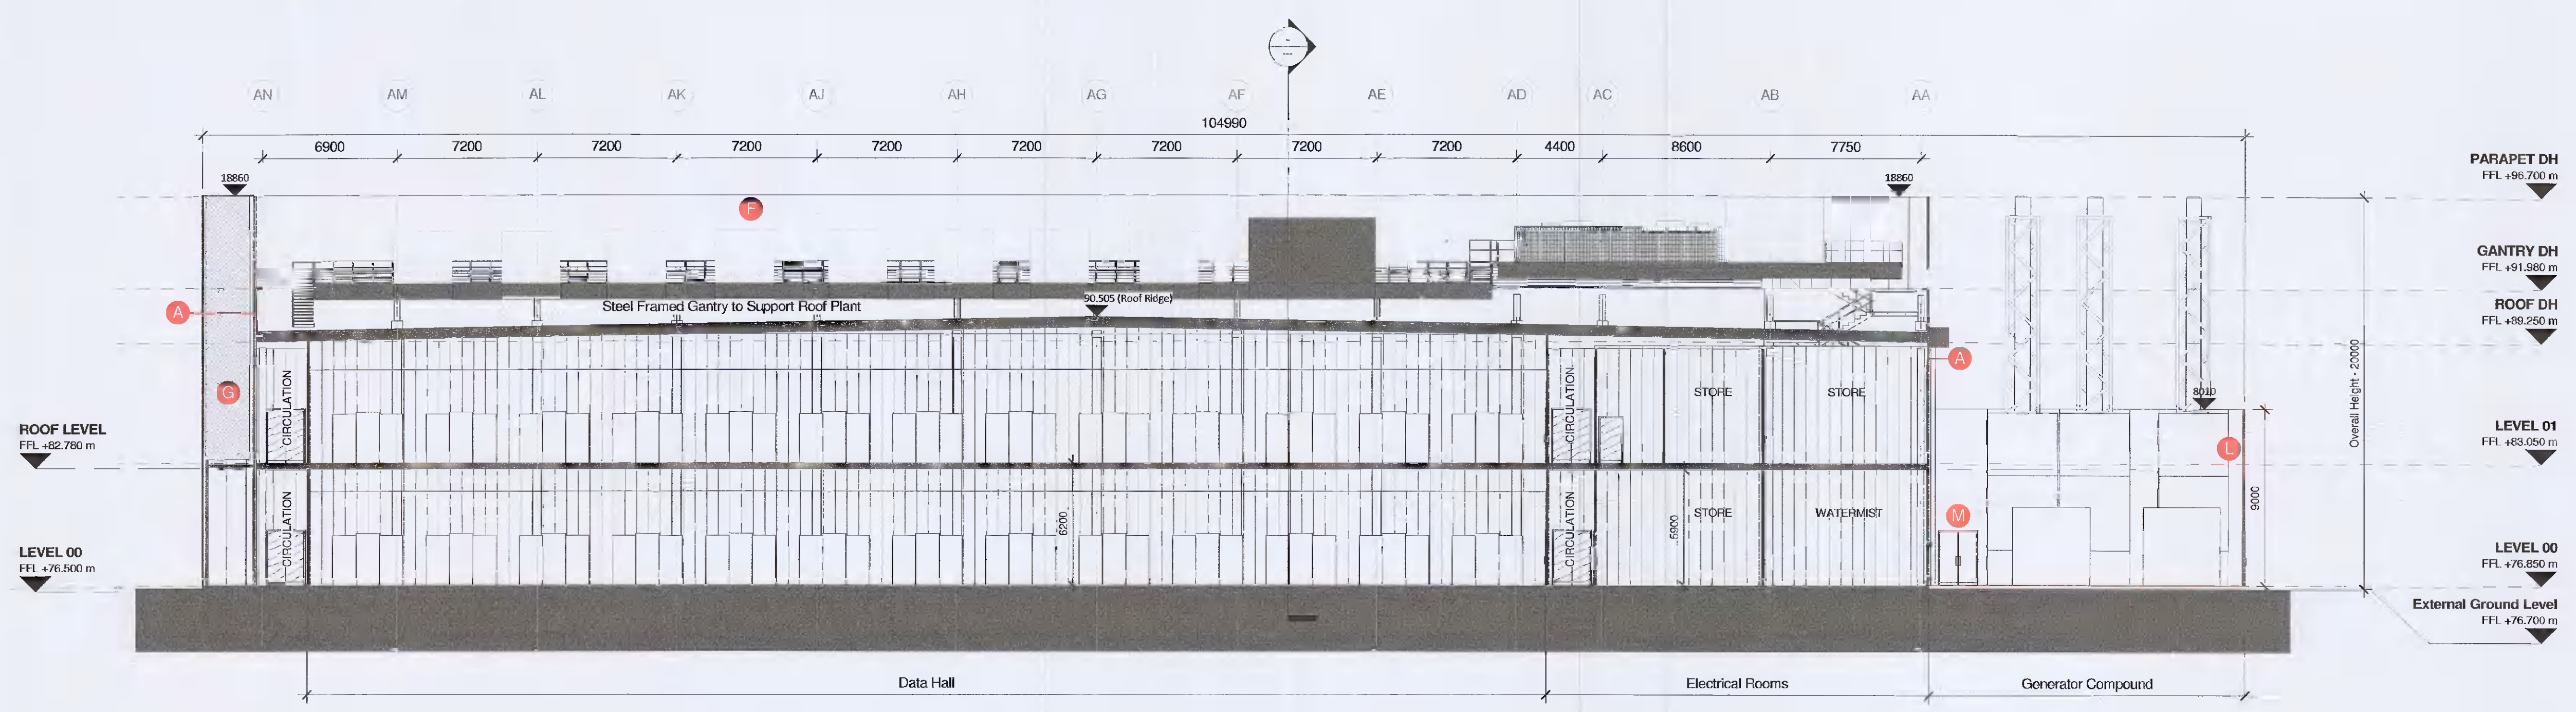



All dimensions to be checked on site. Figure dimensions take preference over actual dimensions. Any errors or discrepancies to be reported to the Architect. This drawing may not be lifted or modified by the recipient.

Copyright and ownership of this drawing is vested in RKD Architects, whose prior written consent is required for its use, reproduction or for publication by any third party. All rights reserved by the law of copyright, and by international copyright conventions are reserved to RKD Architects and may be protected by court proceedings for design and/or functions and costs. RKD Architects' Quality Management Systems are certified to ISO 9001:2015.

Notes:

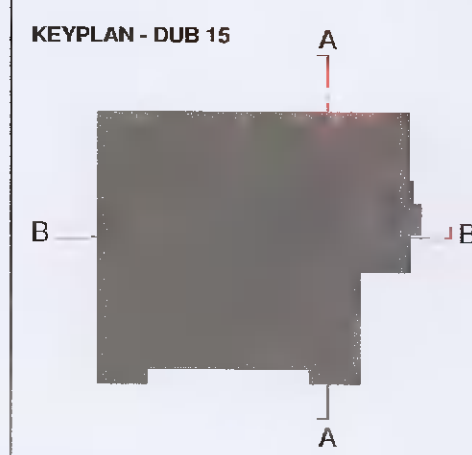

1 05010 DUB15 - Section AA
1 : 200

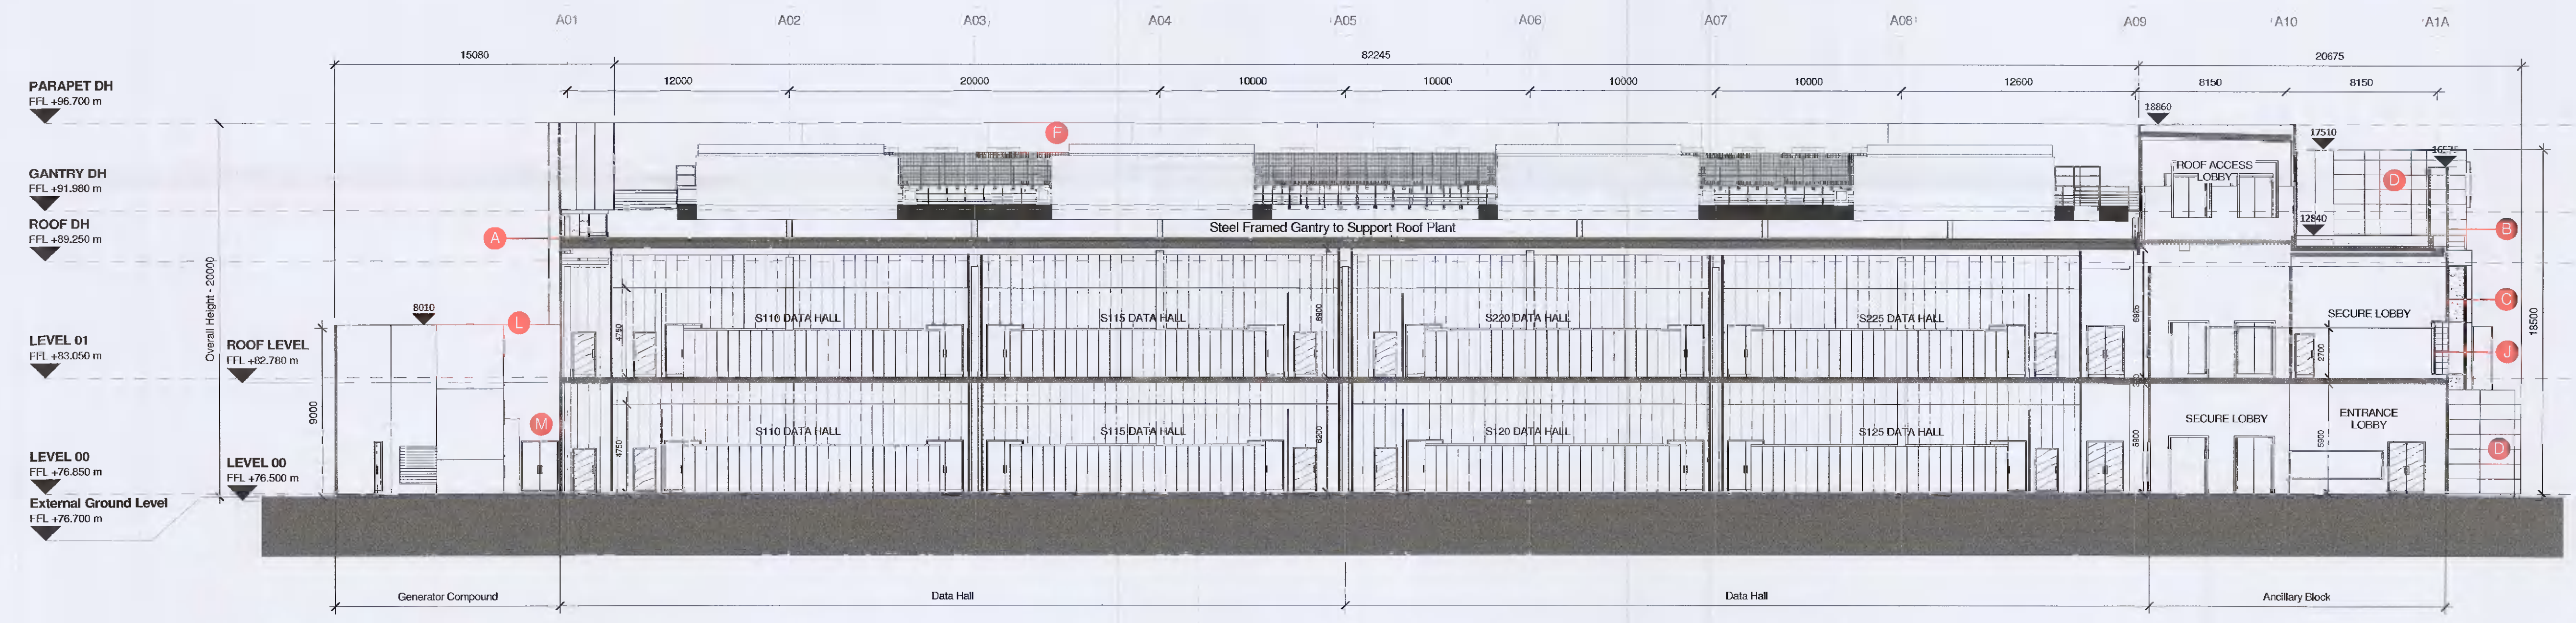

2 05010 DUB15 - Section BB
1 : 200

CLADDING LEGEND:

I POWDER COATED VERTICAL PROFILED METAL CLADDING PANEL TYPE A - MERLIN GREY	E POWDER COATED HORIZONTAL PROFILED METAL CLADDING PANEL TYPE E - DARK GREY	L 50% OPEN AREA WEATHERED LOUVRE - MERLIN GREY	N LOADING BAY ROLLER SHUTTER - TO MATCH CLADDING
J POWDER COATED VERTICAL PROFILED METAL CLADDING PANEL TYPE B - PEARL (RAL_9010)	F POWDER COATED PROFILED METAL CLADDING PLANT SCREEN - MERLIN GREY VERTICAL	K CURTAIN WALLING - OPAQUE GLAZED SPANDREL	O GENERATOR FLUES FINISHED IN STEEL. FLUE SUPPORT FINISHED IN LIGHT GREY PAINT ON STRUCTURAL STEEL FRAME
J POWDER COATED HORIZONTAL PROFILED METAL CLADDING PANEL TYPE C - MOONSTONE (RAL_7035)	G PERFORATED METAL SCREEN TO BE POWDER COATED ALUMINIUM - MERLIN GREY	L GENERATOR COMPOUND FENCE IN PERFORATED PROFILED LACQUERED MILL FINISH ALUMINIUM - MERLIN GREY	P DIESEL TANK
D POWDER COATED HORIZONTAL PROFILED METAL CLADDING PANEL TYPE D - PIGEON BLUE (RAL_5014)	H METAL ACOUSTIC PLANT SCREEN LOUVRE TO BE POWDER COATED ALUMINIUM - MERLIN GREY	M SERVICE / ESCAPE DOOR - TO MATCH CLADDING	Q SPRINKLER TANK
			U SIGNAGE

Rev.	Date	Description
A	2021/07/26	Planning Issue

STATUS	PLANNING
PROJECT	INXN DUB15 & DUB 16
PROJECT ADDRESS	Profile Park, Nangor Road, Clondalkin, Dublin 22
DWG TITLE	DUB15 Proposed Building Sections
DWG NO.	IE-DUB15-DTZZ-ZZ-RKD-SE-A-05010
REV	A
DATE	26-06-2021
SCALE	As indicated
DATE	26-06-2021
DRN	SL
CHK	MK

