
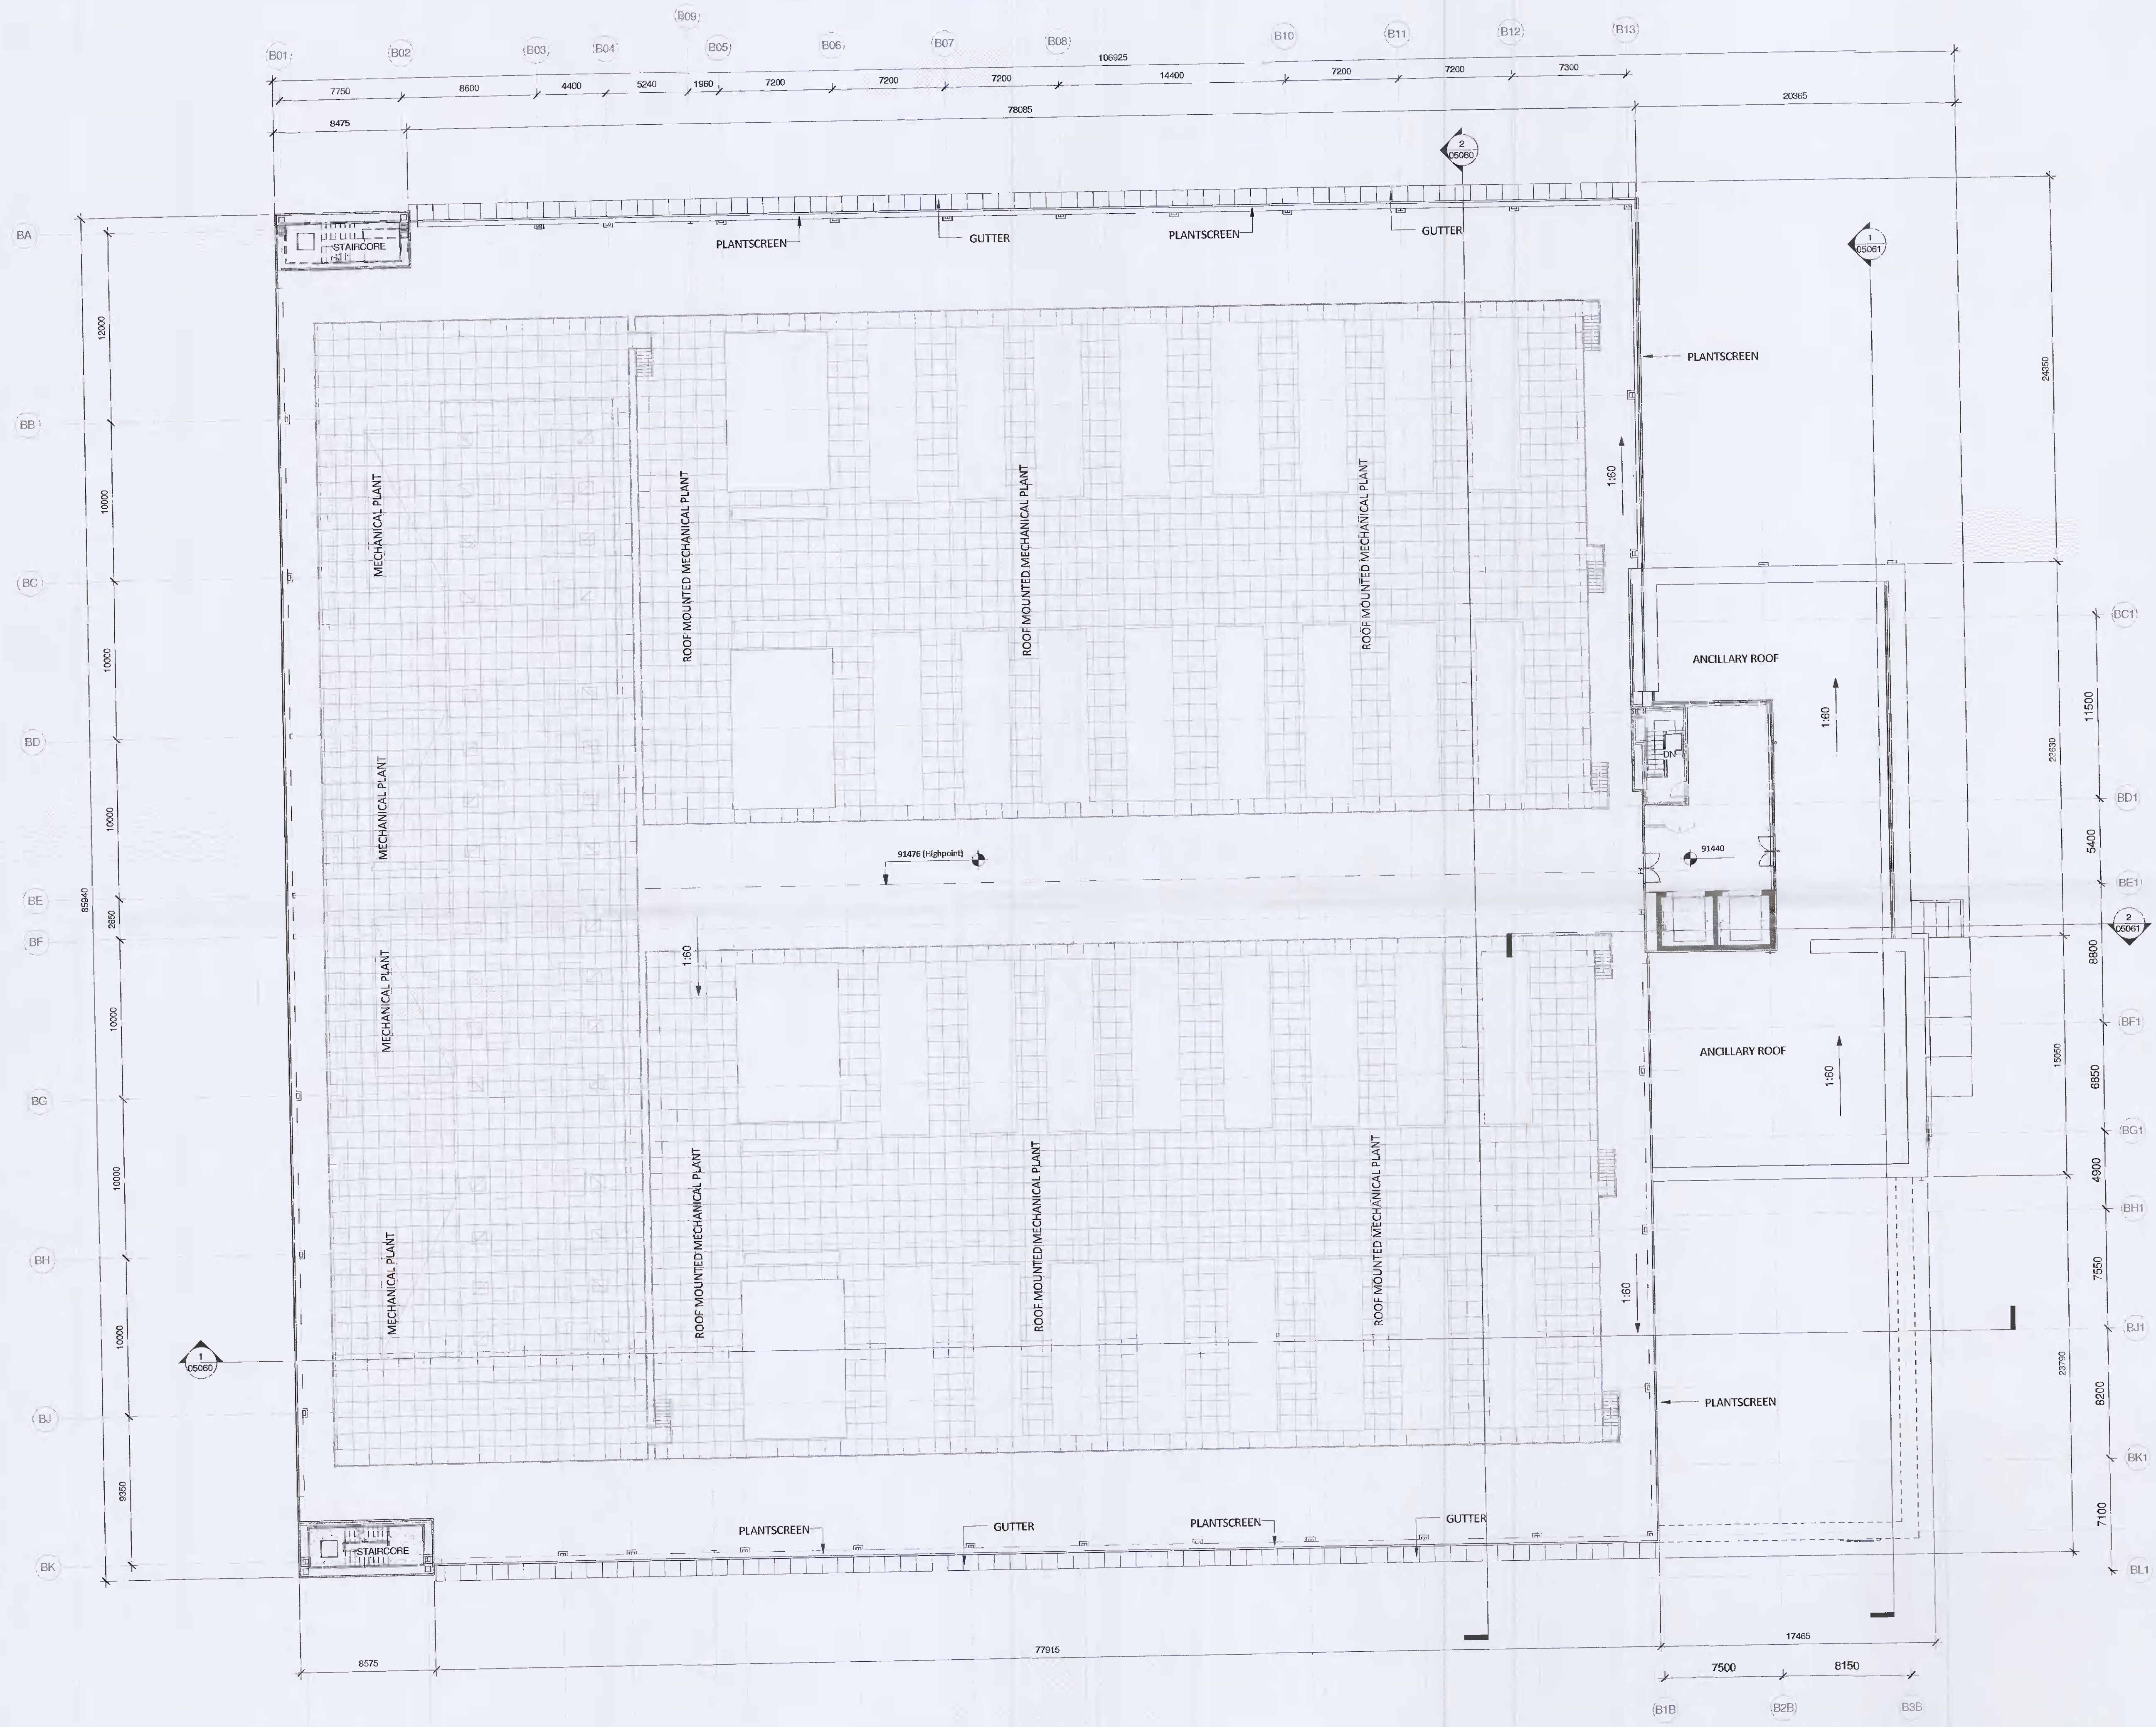
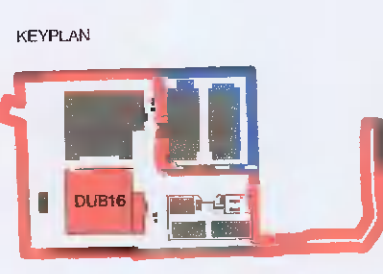


All dimensions to be checked on site. Figure dimensions take preference over scaled dimensions. Any error or discrepancy to be reported to the Architects. This drawing may not be edited or modified by the recipient.

Copyright and ownership of this drawing is vested in RKD Architects, whose prior written consent is required for its use, reproduction or for publication to any third party. All rights reserved by the law of copyright and by international copyright conventions are reserved to RKD Architects and may be protected by court proceedings for damages and/or injunctions and costs. RKD Architects' Quality Management Systems are certified to ISO 9001:2015.

Notes:

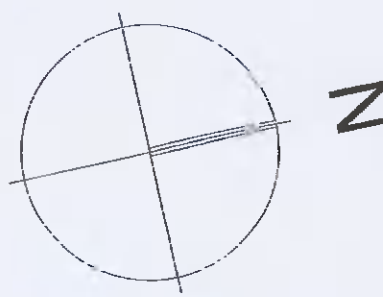

DATA CENTRE BUILDING SCHEDULE	
Room No.	Area (sqm)
DUB15	16885 m ²
DUB16	16722 m ²
BUILDING TOTAL	33607 m²

Rev.	Date	Description
A	20/06/2021	Planning Issue

STATUS: PLANNING

PROJECT: INXN DUB15 & DUB 16

PROJECT ADDRESS: Profile Park, Nangor Road, Clondalkin, Dublin 22

DWG TITLE: DUB16 Proposed Roof Access Plan

DWG NO: IE-DUB16-DTZZ-L2-RKD-LA-A-03053

REV. A STATUS PROJECT NO. 20245

DATE 26-06-2021 DRN KM CHK MK



1 03053 DUB16 - Proposed Roof Access Plan 1:200