
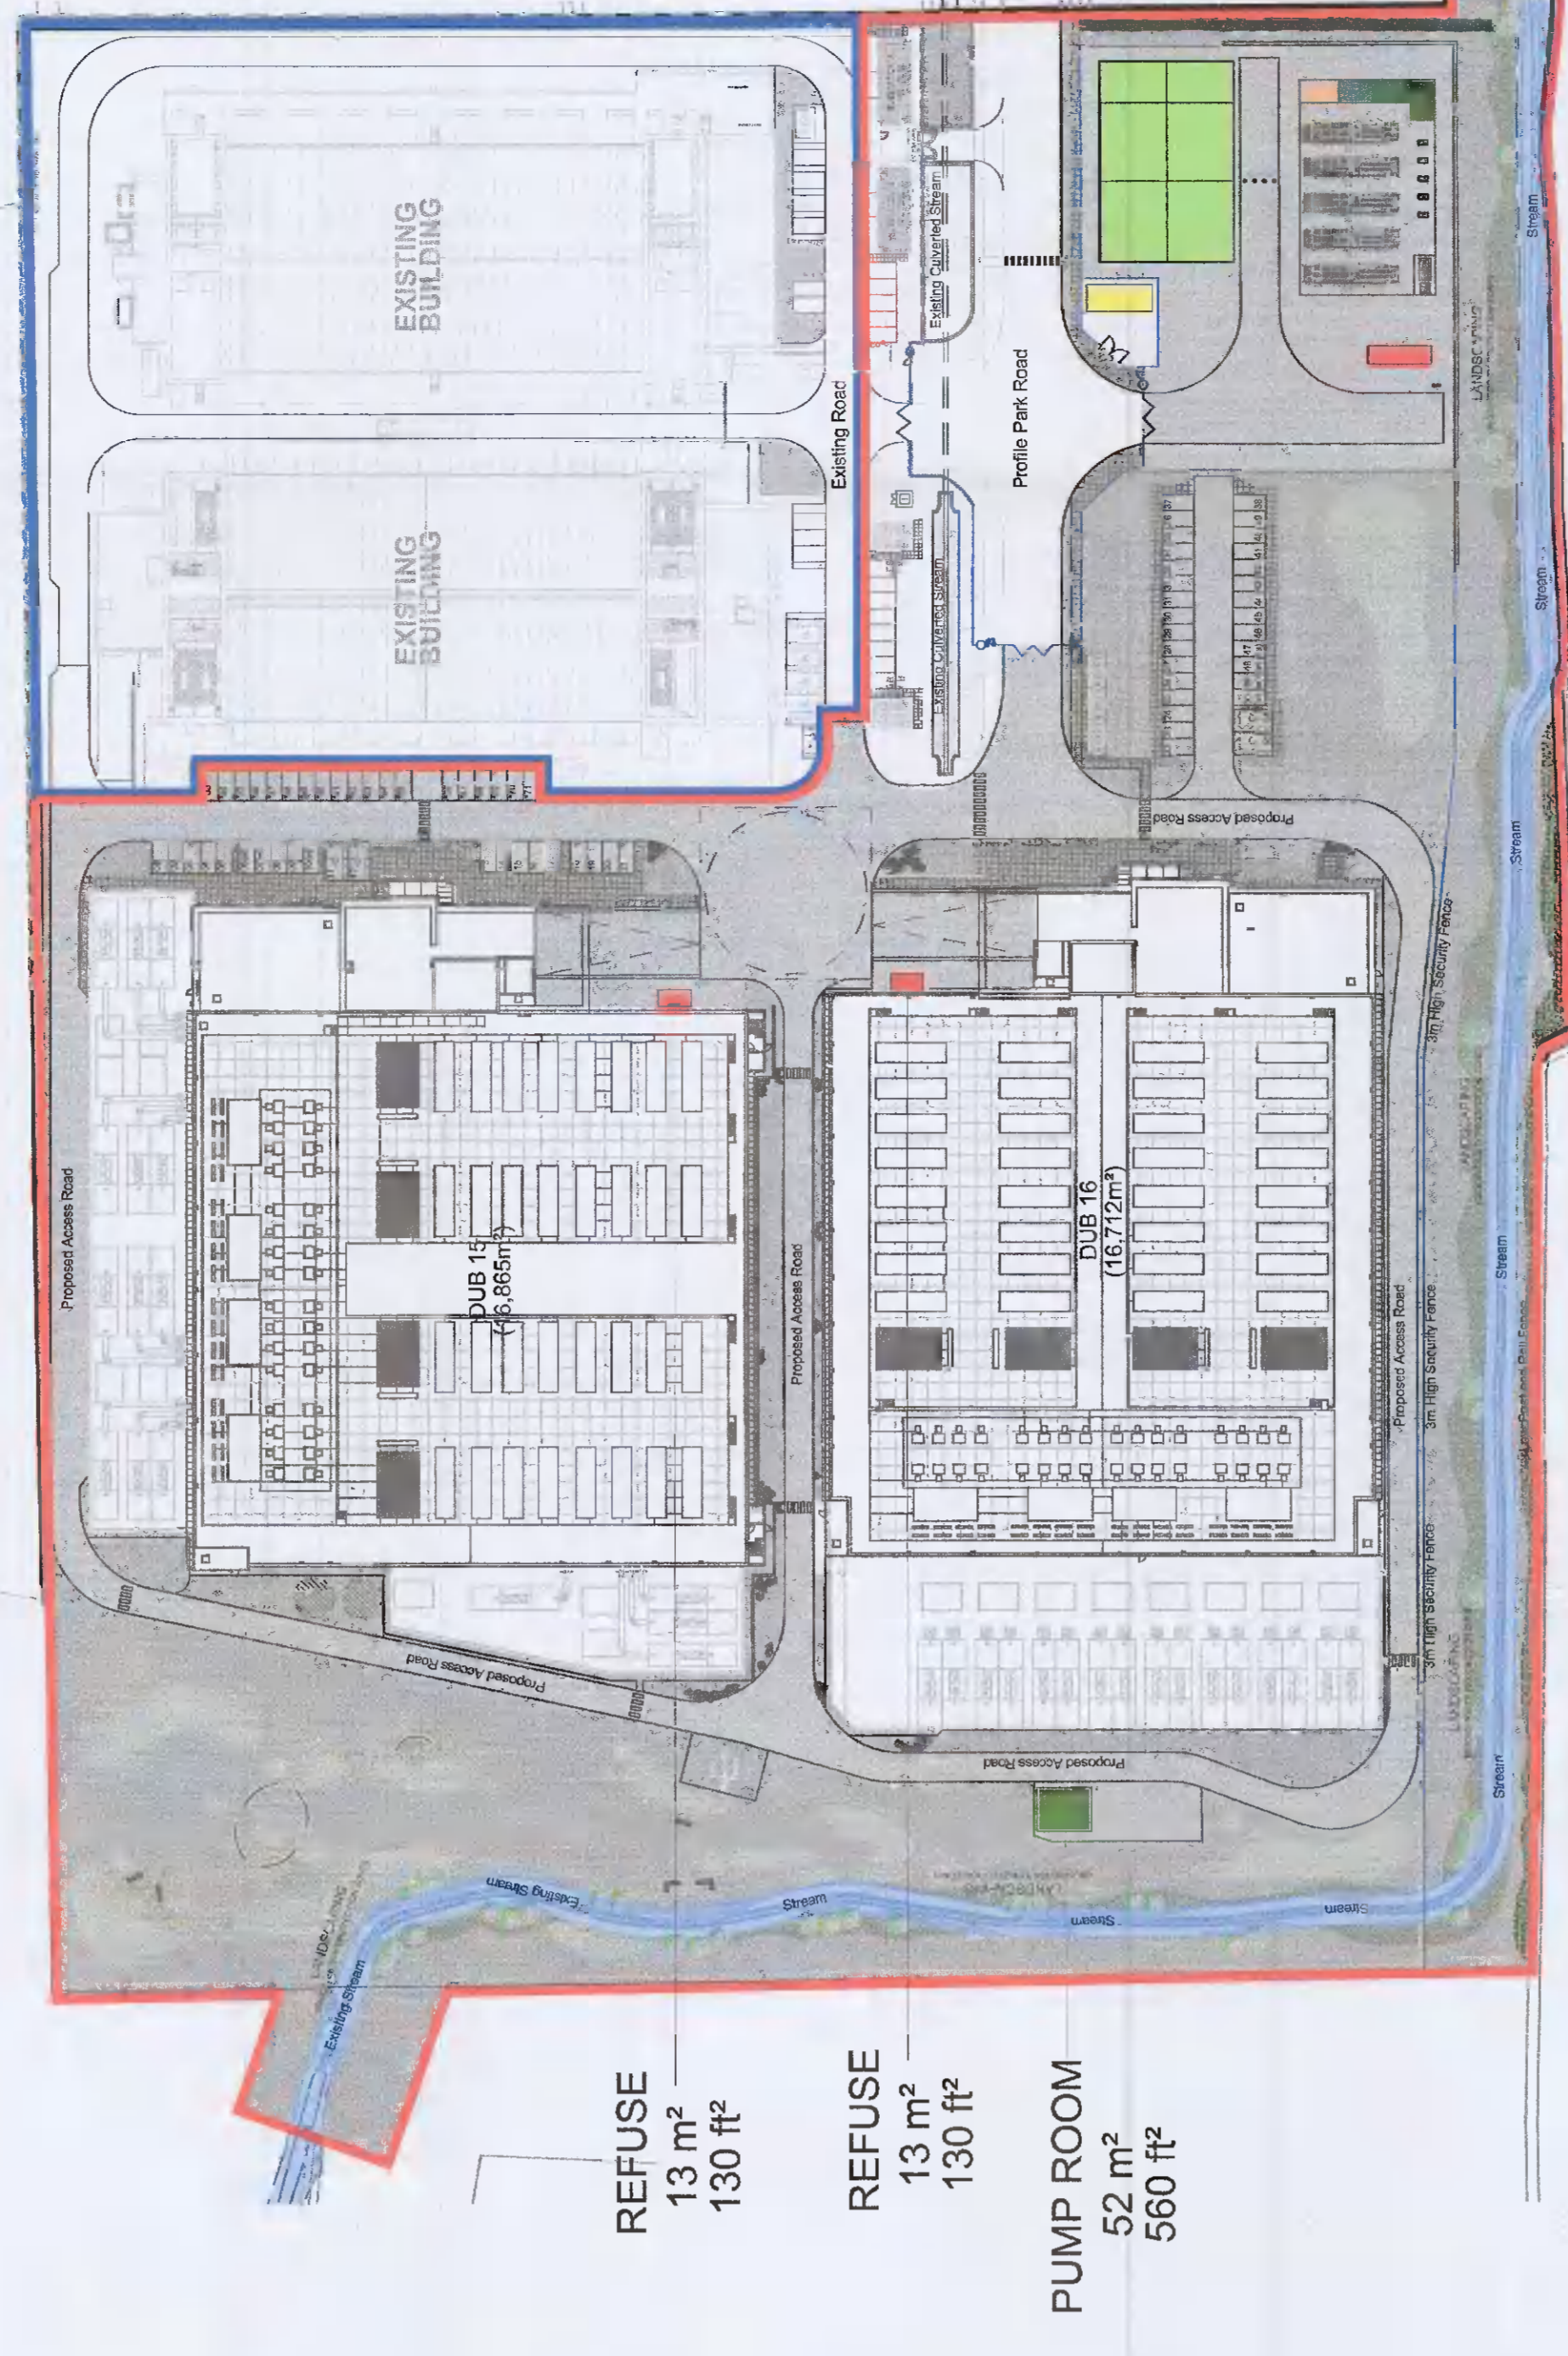
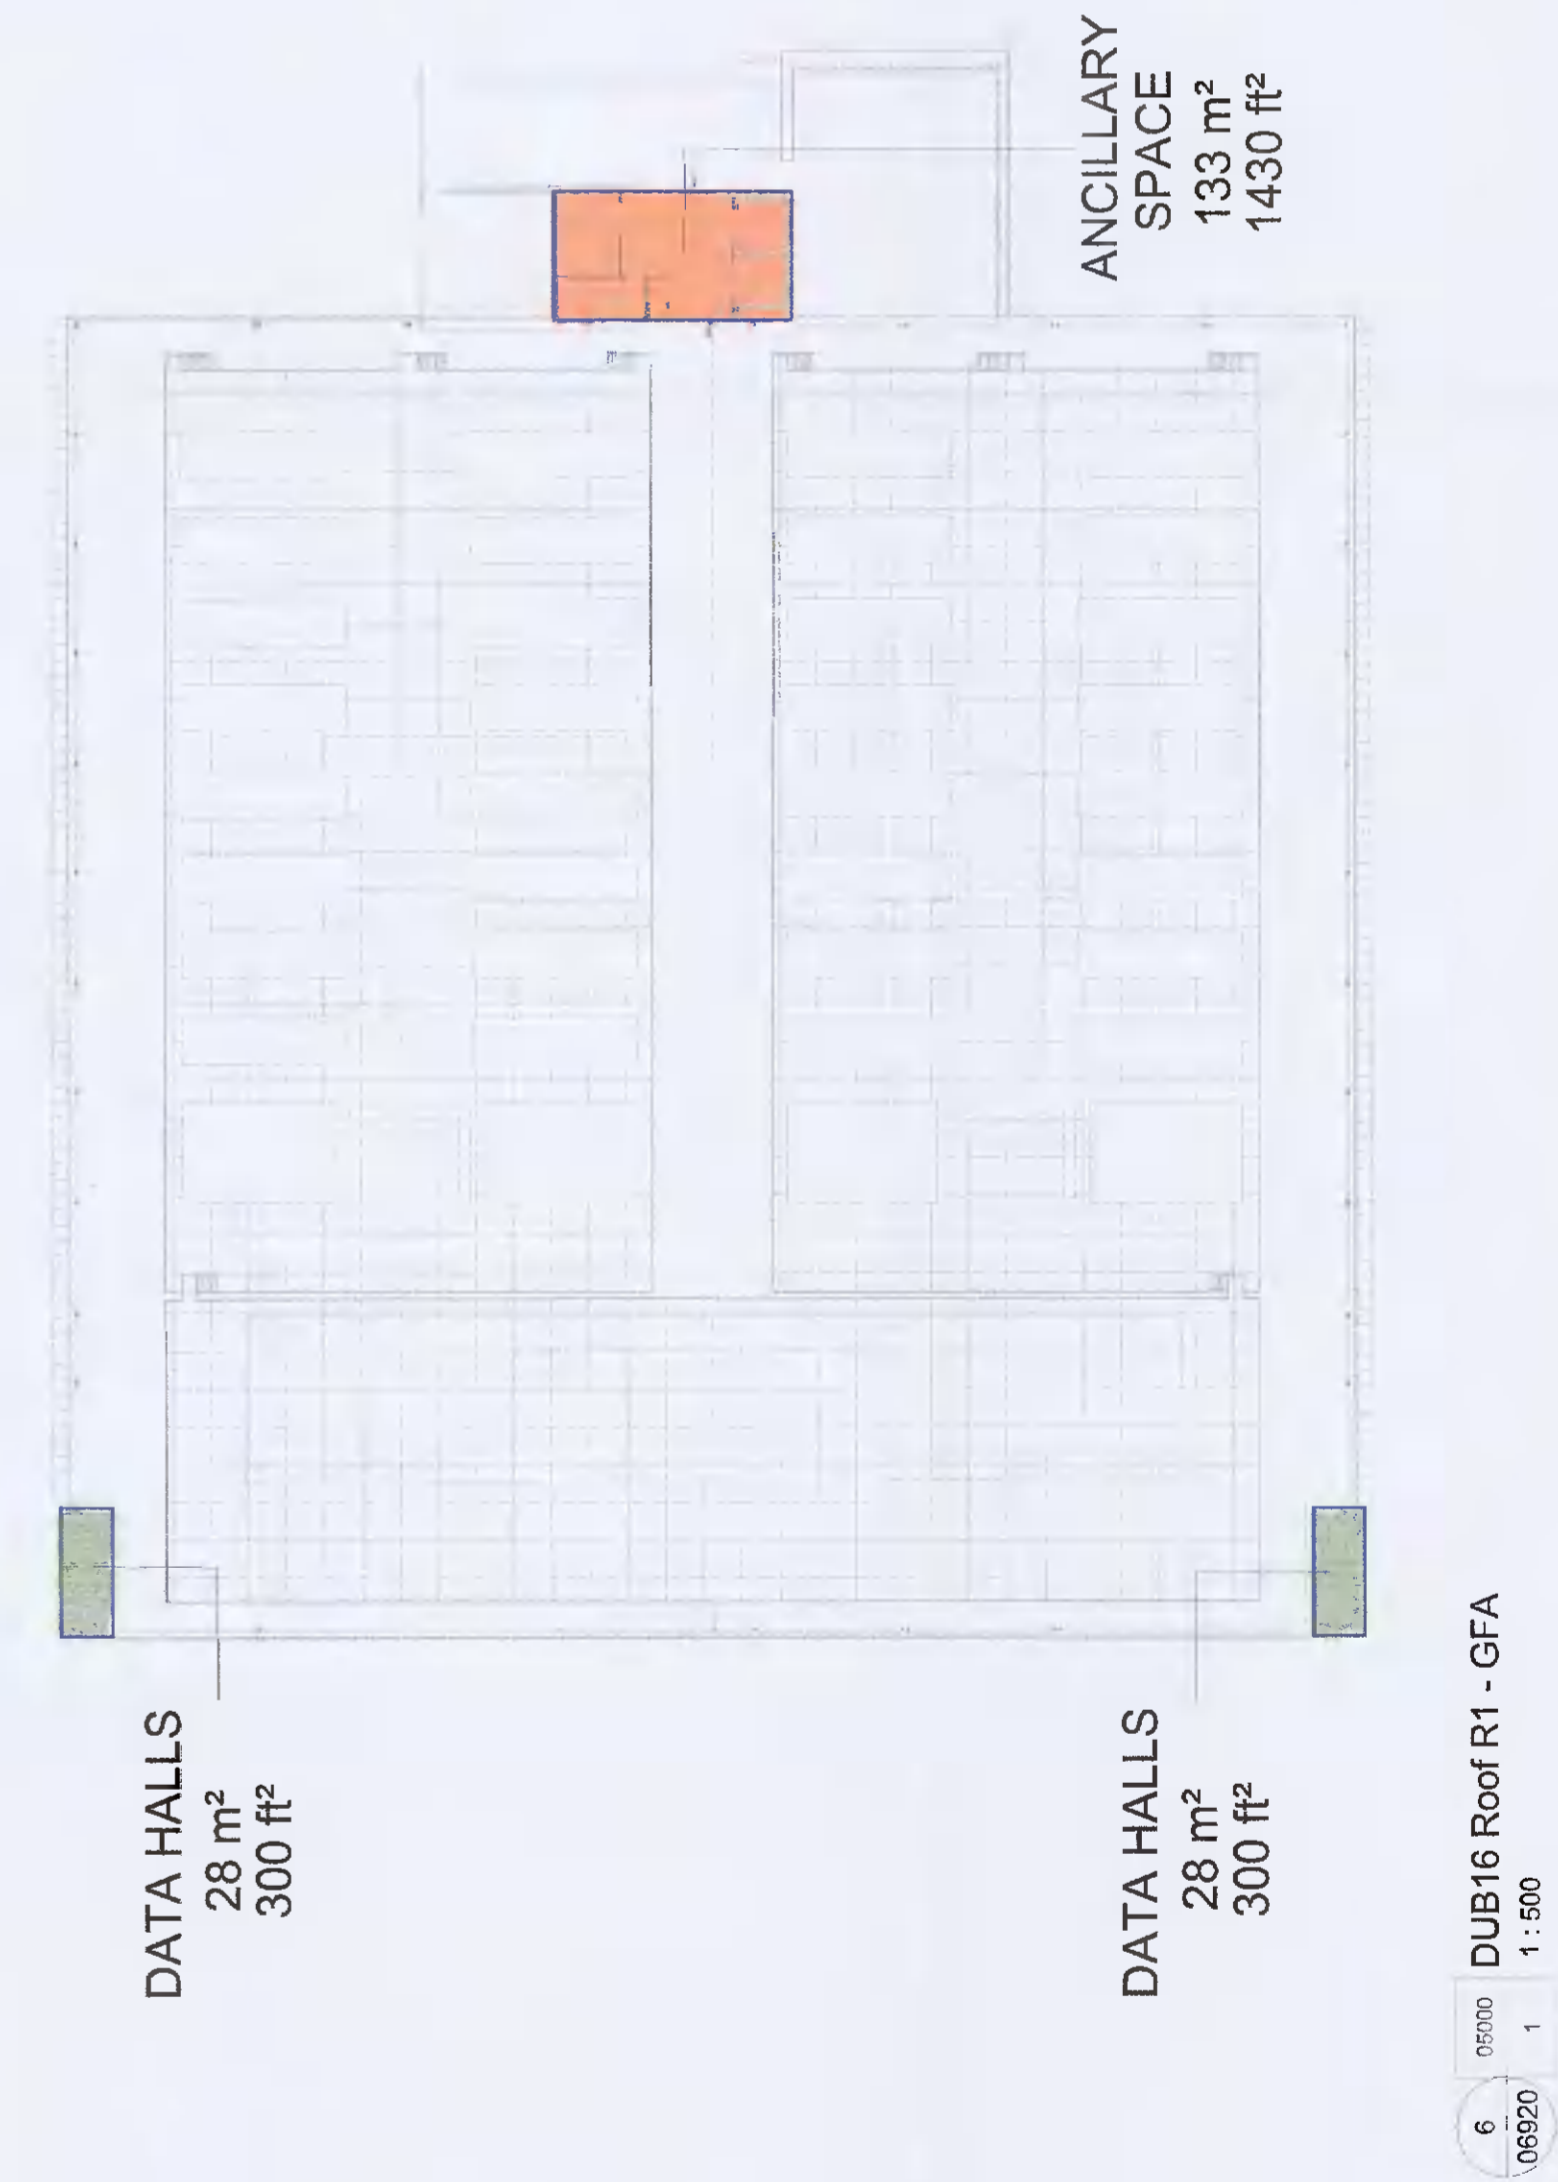
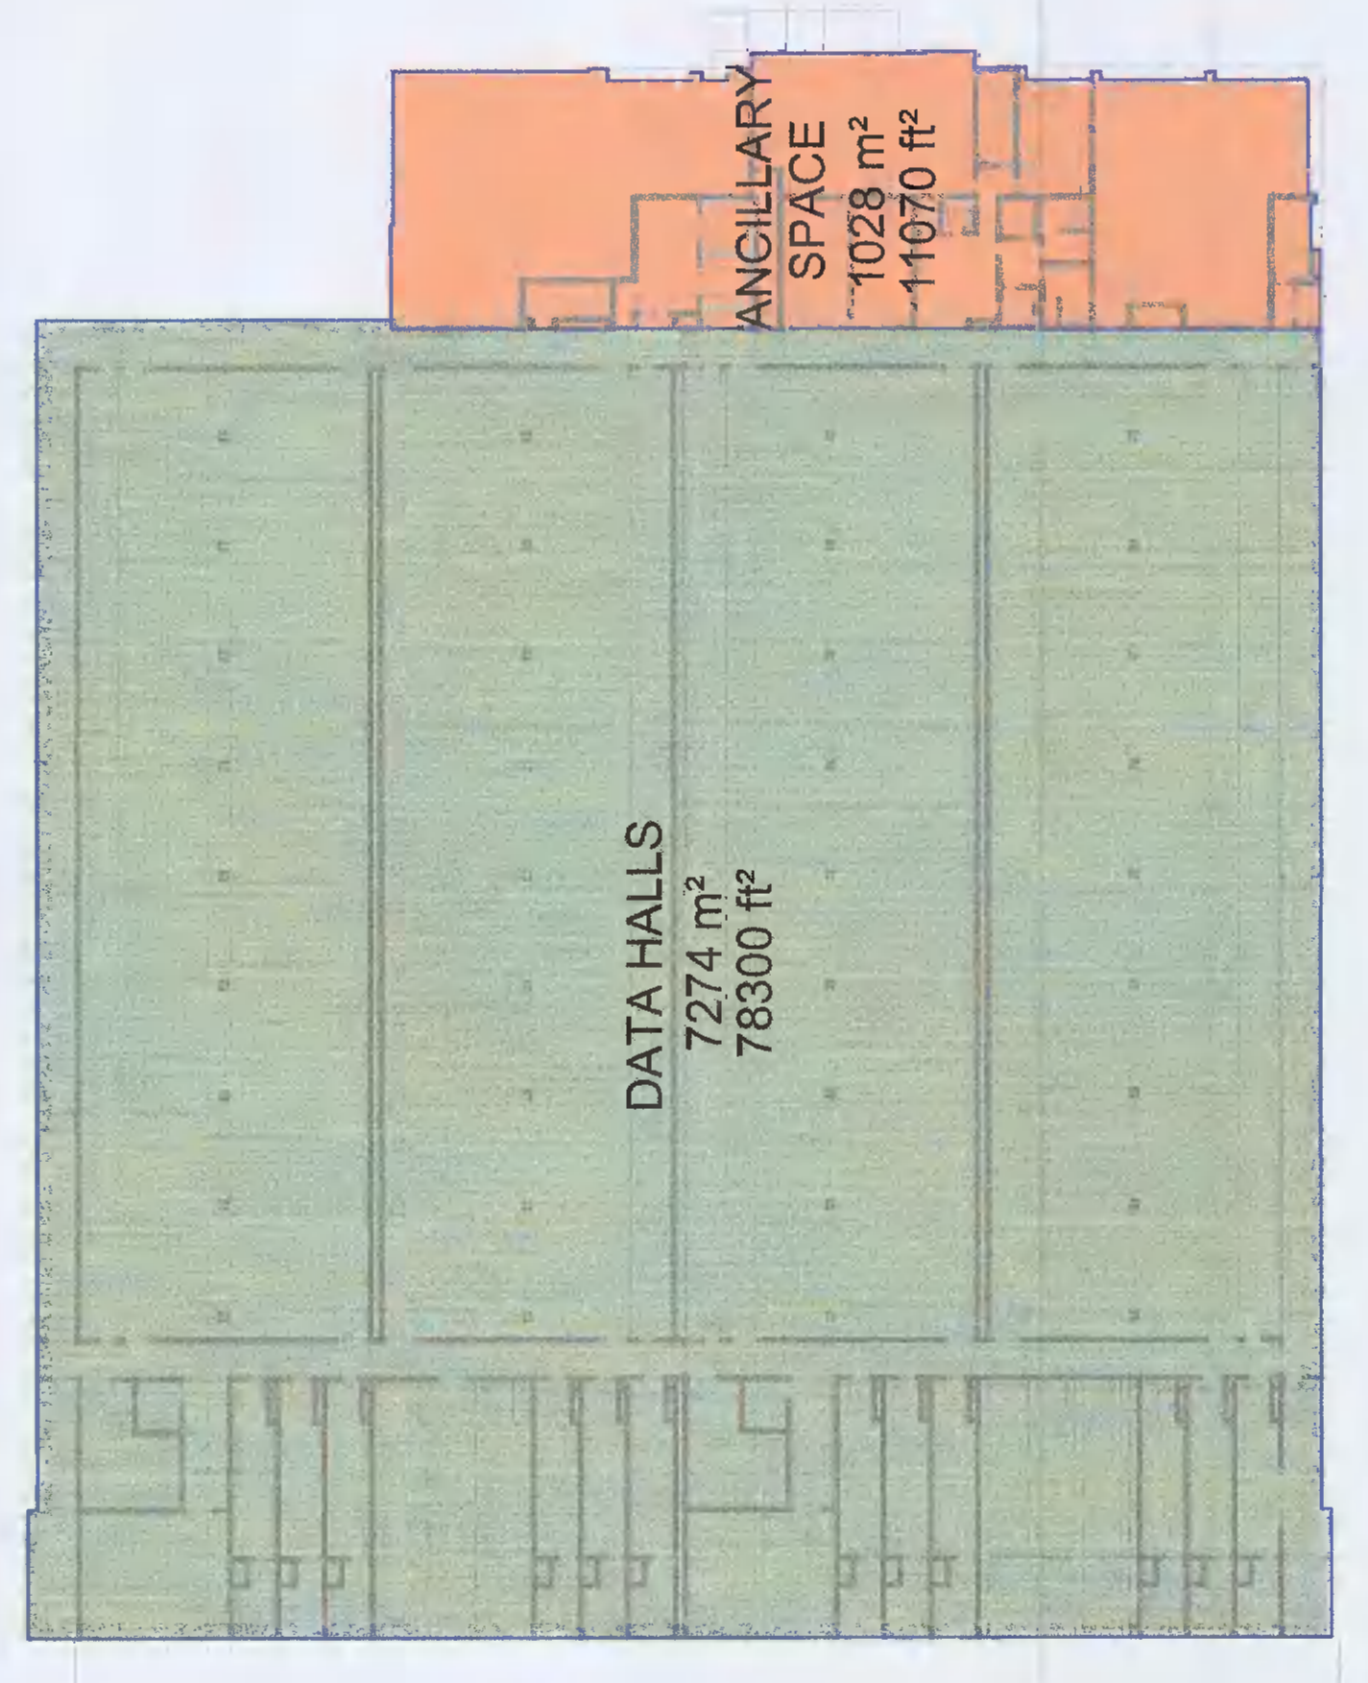
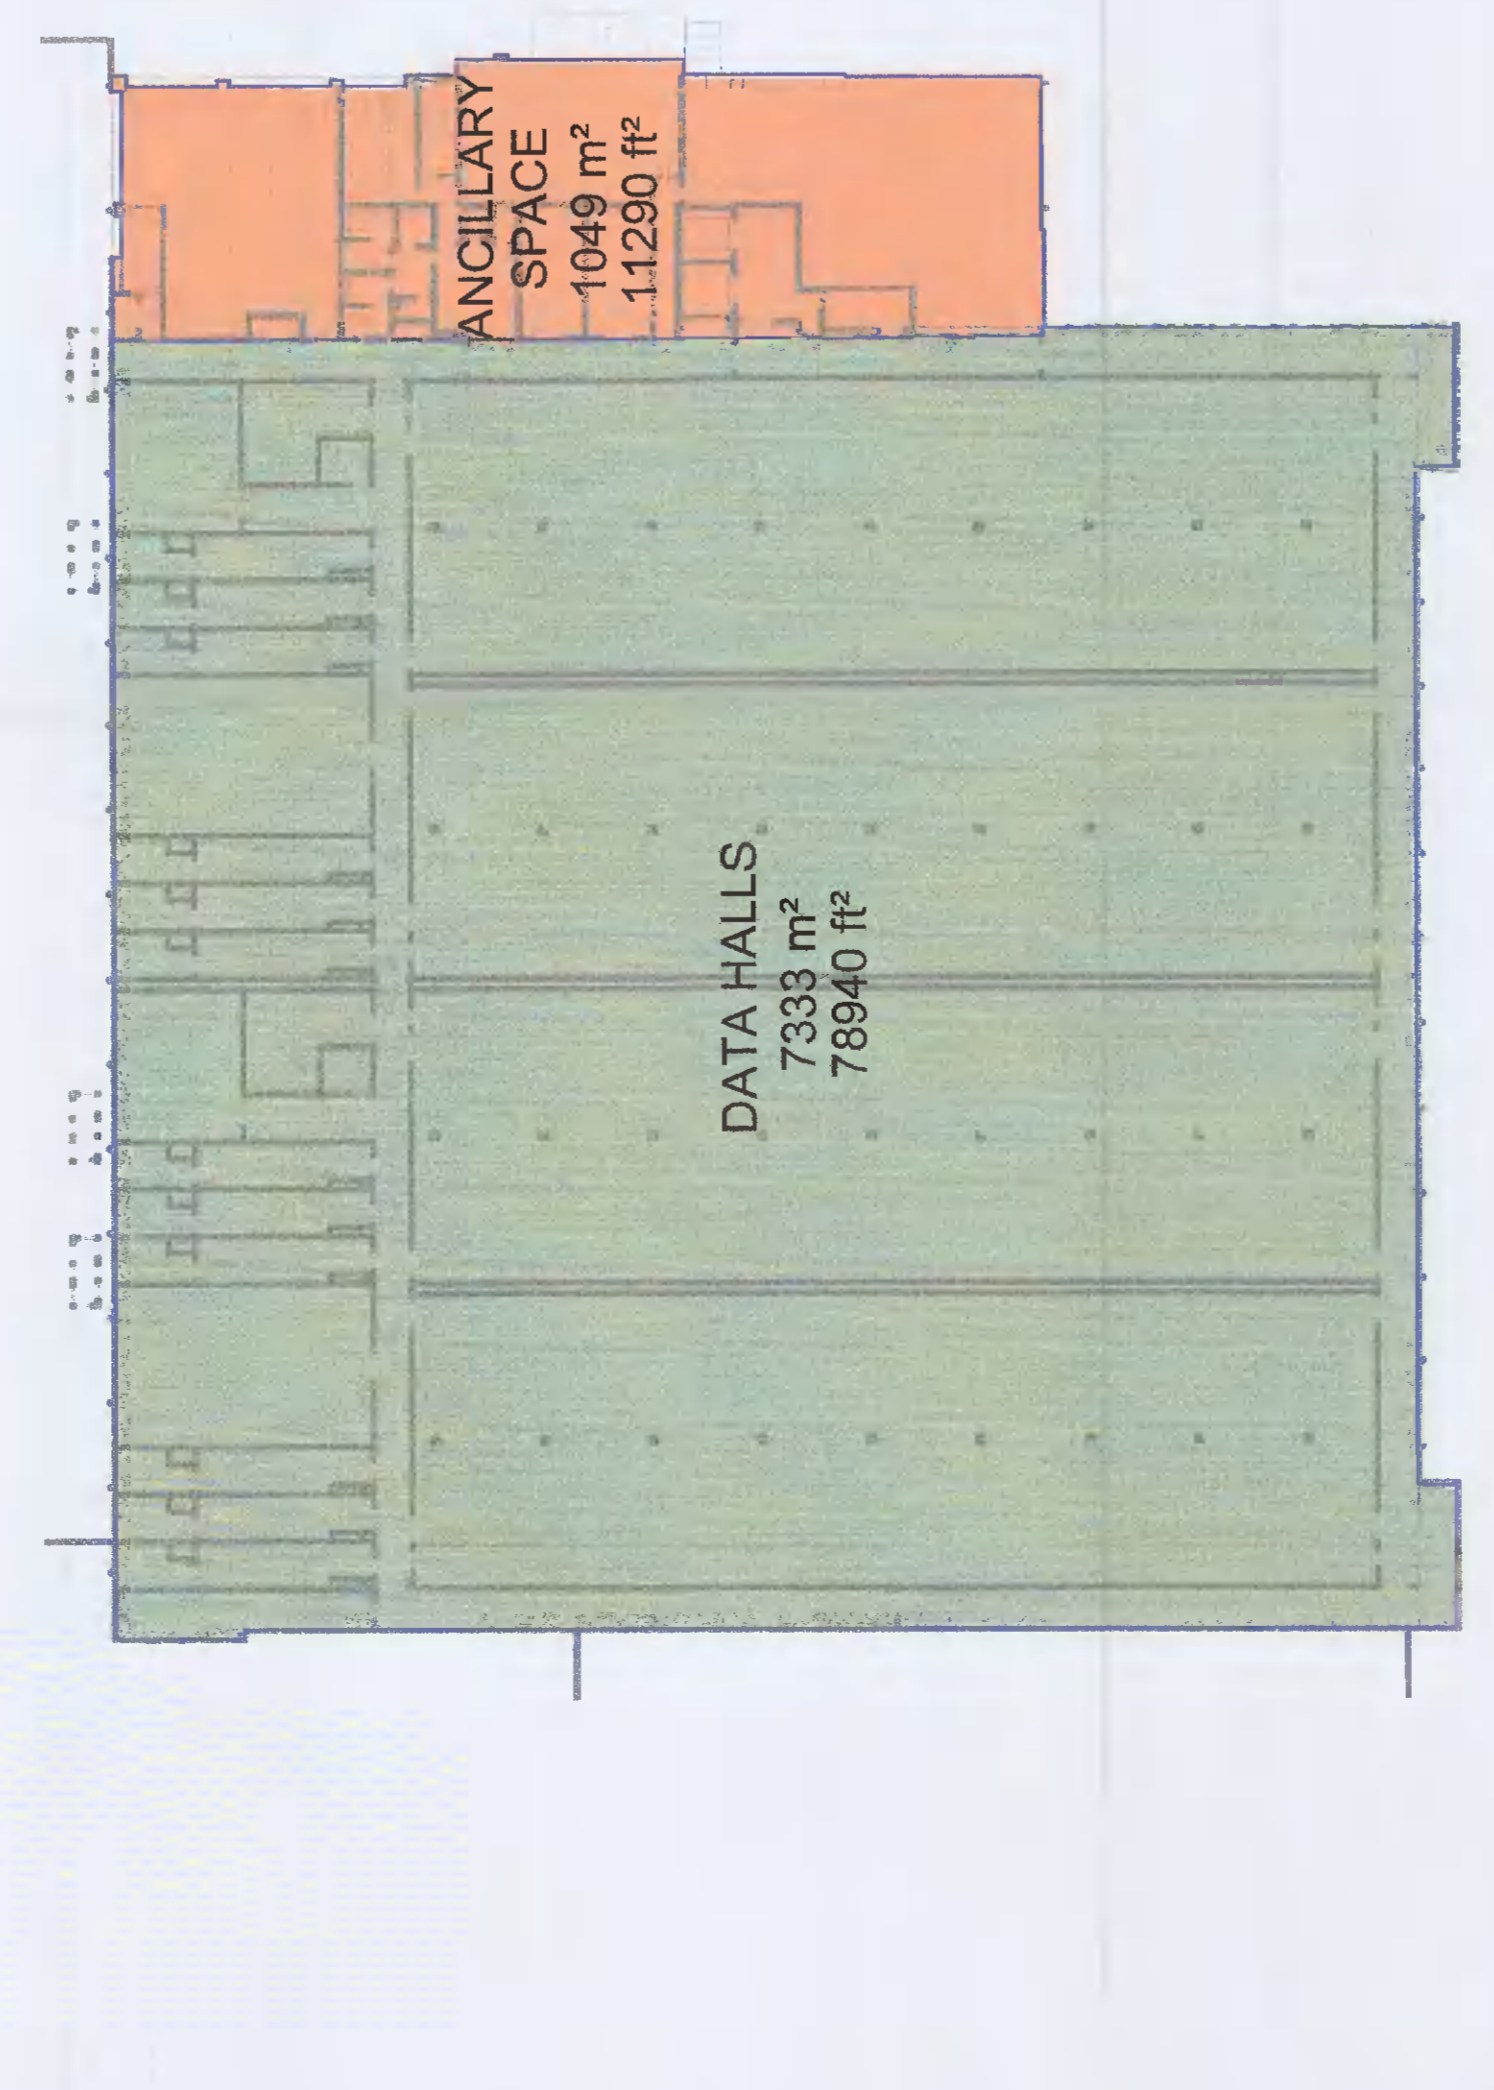
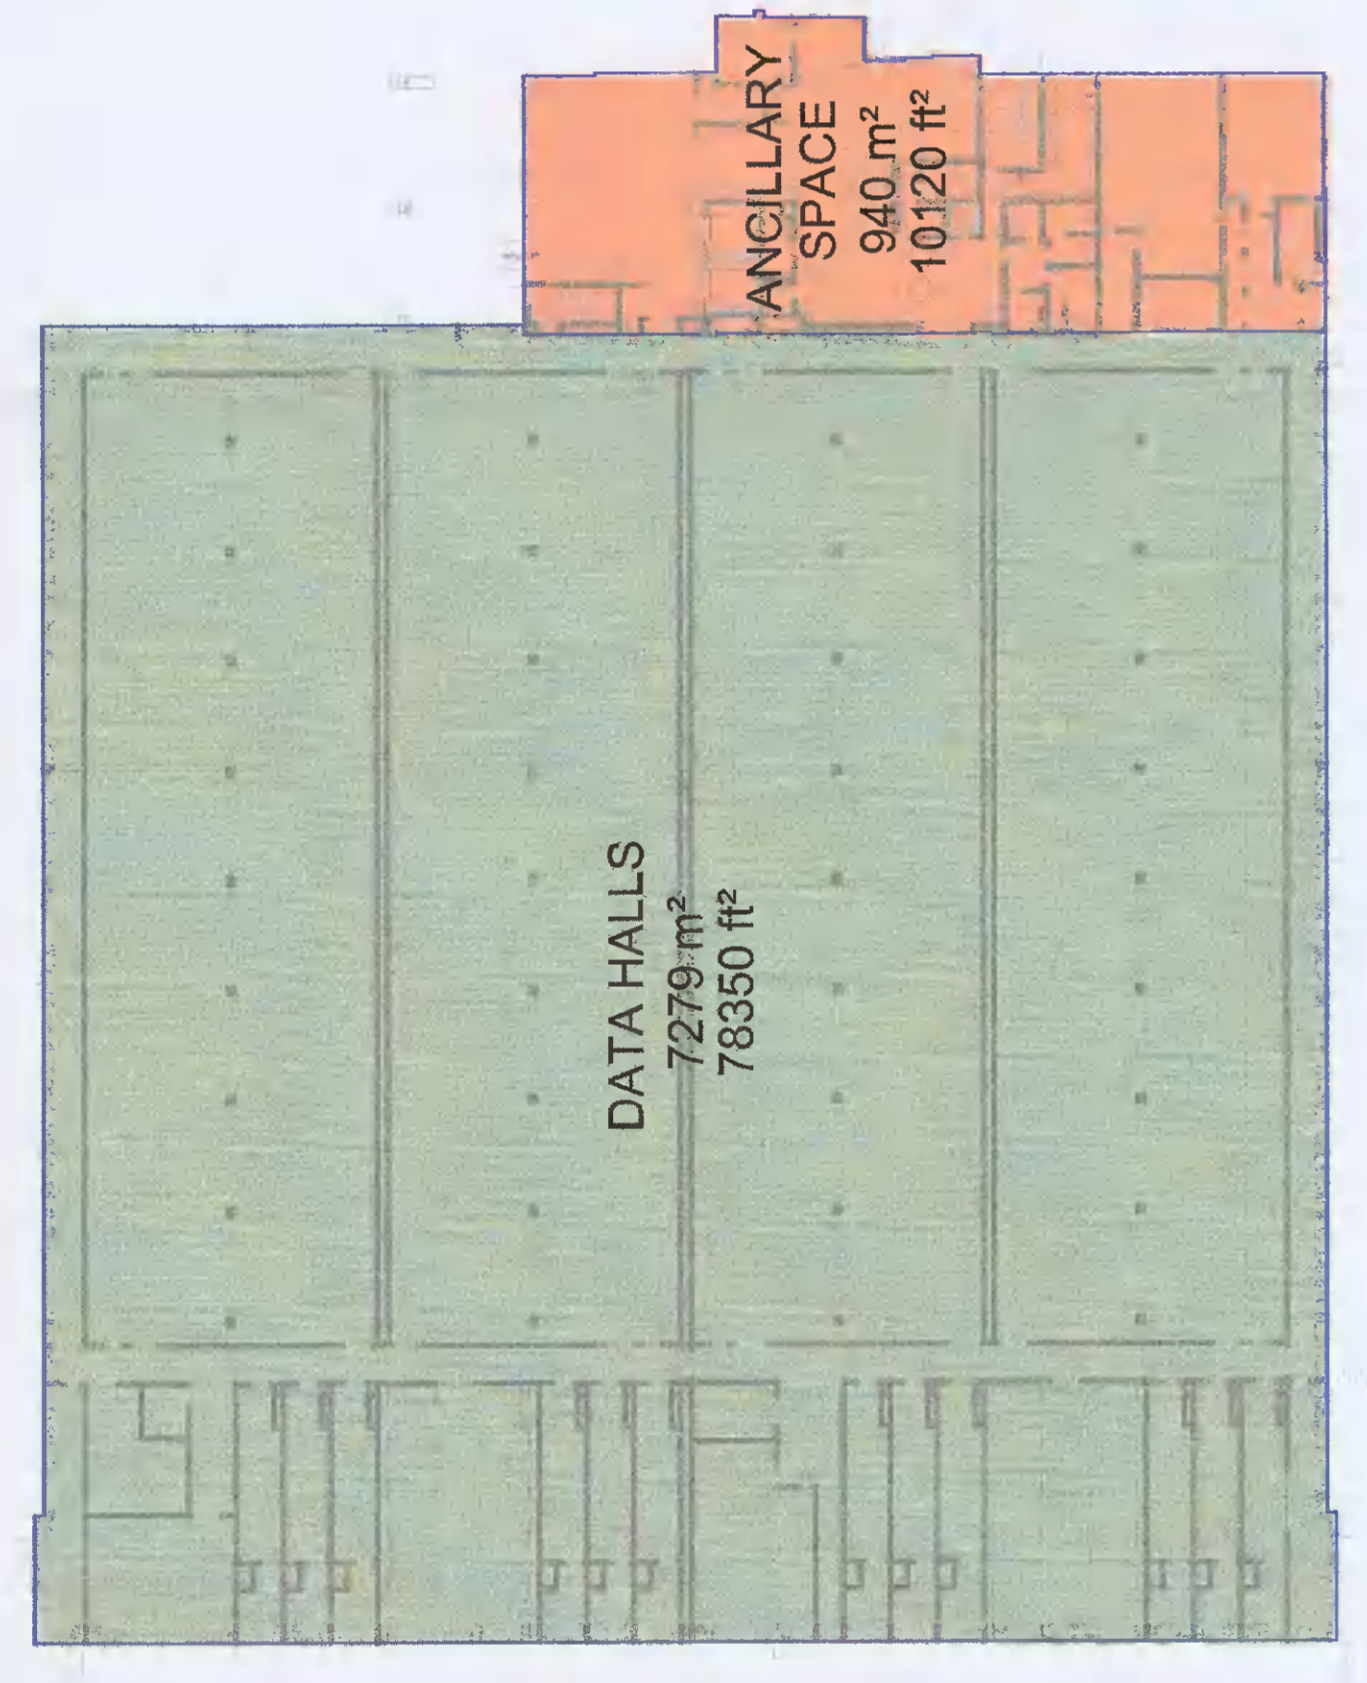




SUPPORTING BUILDINGS GFA SCHEDULE	
NAME	AREA
DISTRIBUTION GAS COMPOUND	27 m ²
HEAT RECOVERY BUILDING	27 m ²
HV CONTAINER	40 m ²
LV & CONTROL CONTAINER	21 m ²
MV SWITCHROOMS	644 m ²
PUMP ROOM	52 m ²
REFUSE	25 m ²
TRANSFORMERS	19 m ²
GRAND TOTAL	856 m²

DATA CENTRE BUILDINGS GFA SCHEDULE	
BUILDING	AREA
DUB15	16865 m ²
DUB16	16712 m ²
BUILDING TOTAL	33577 m²

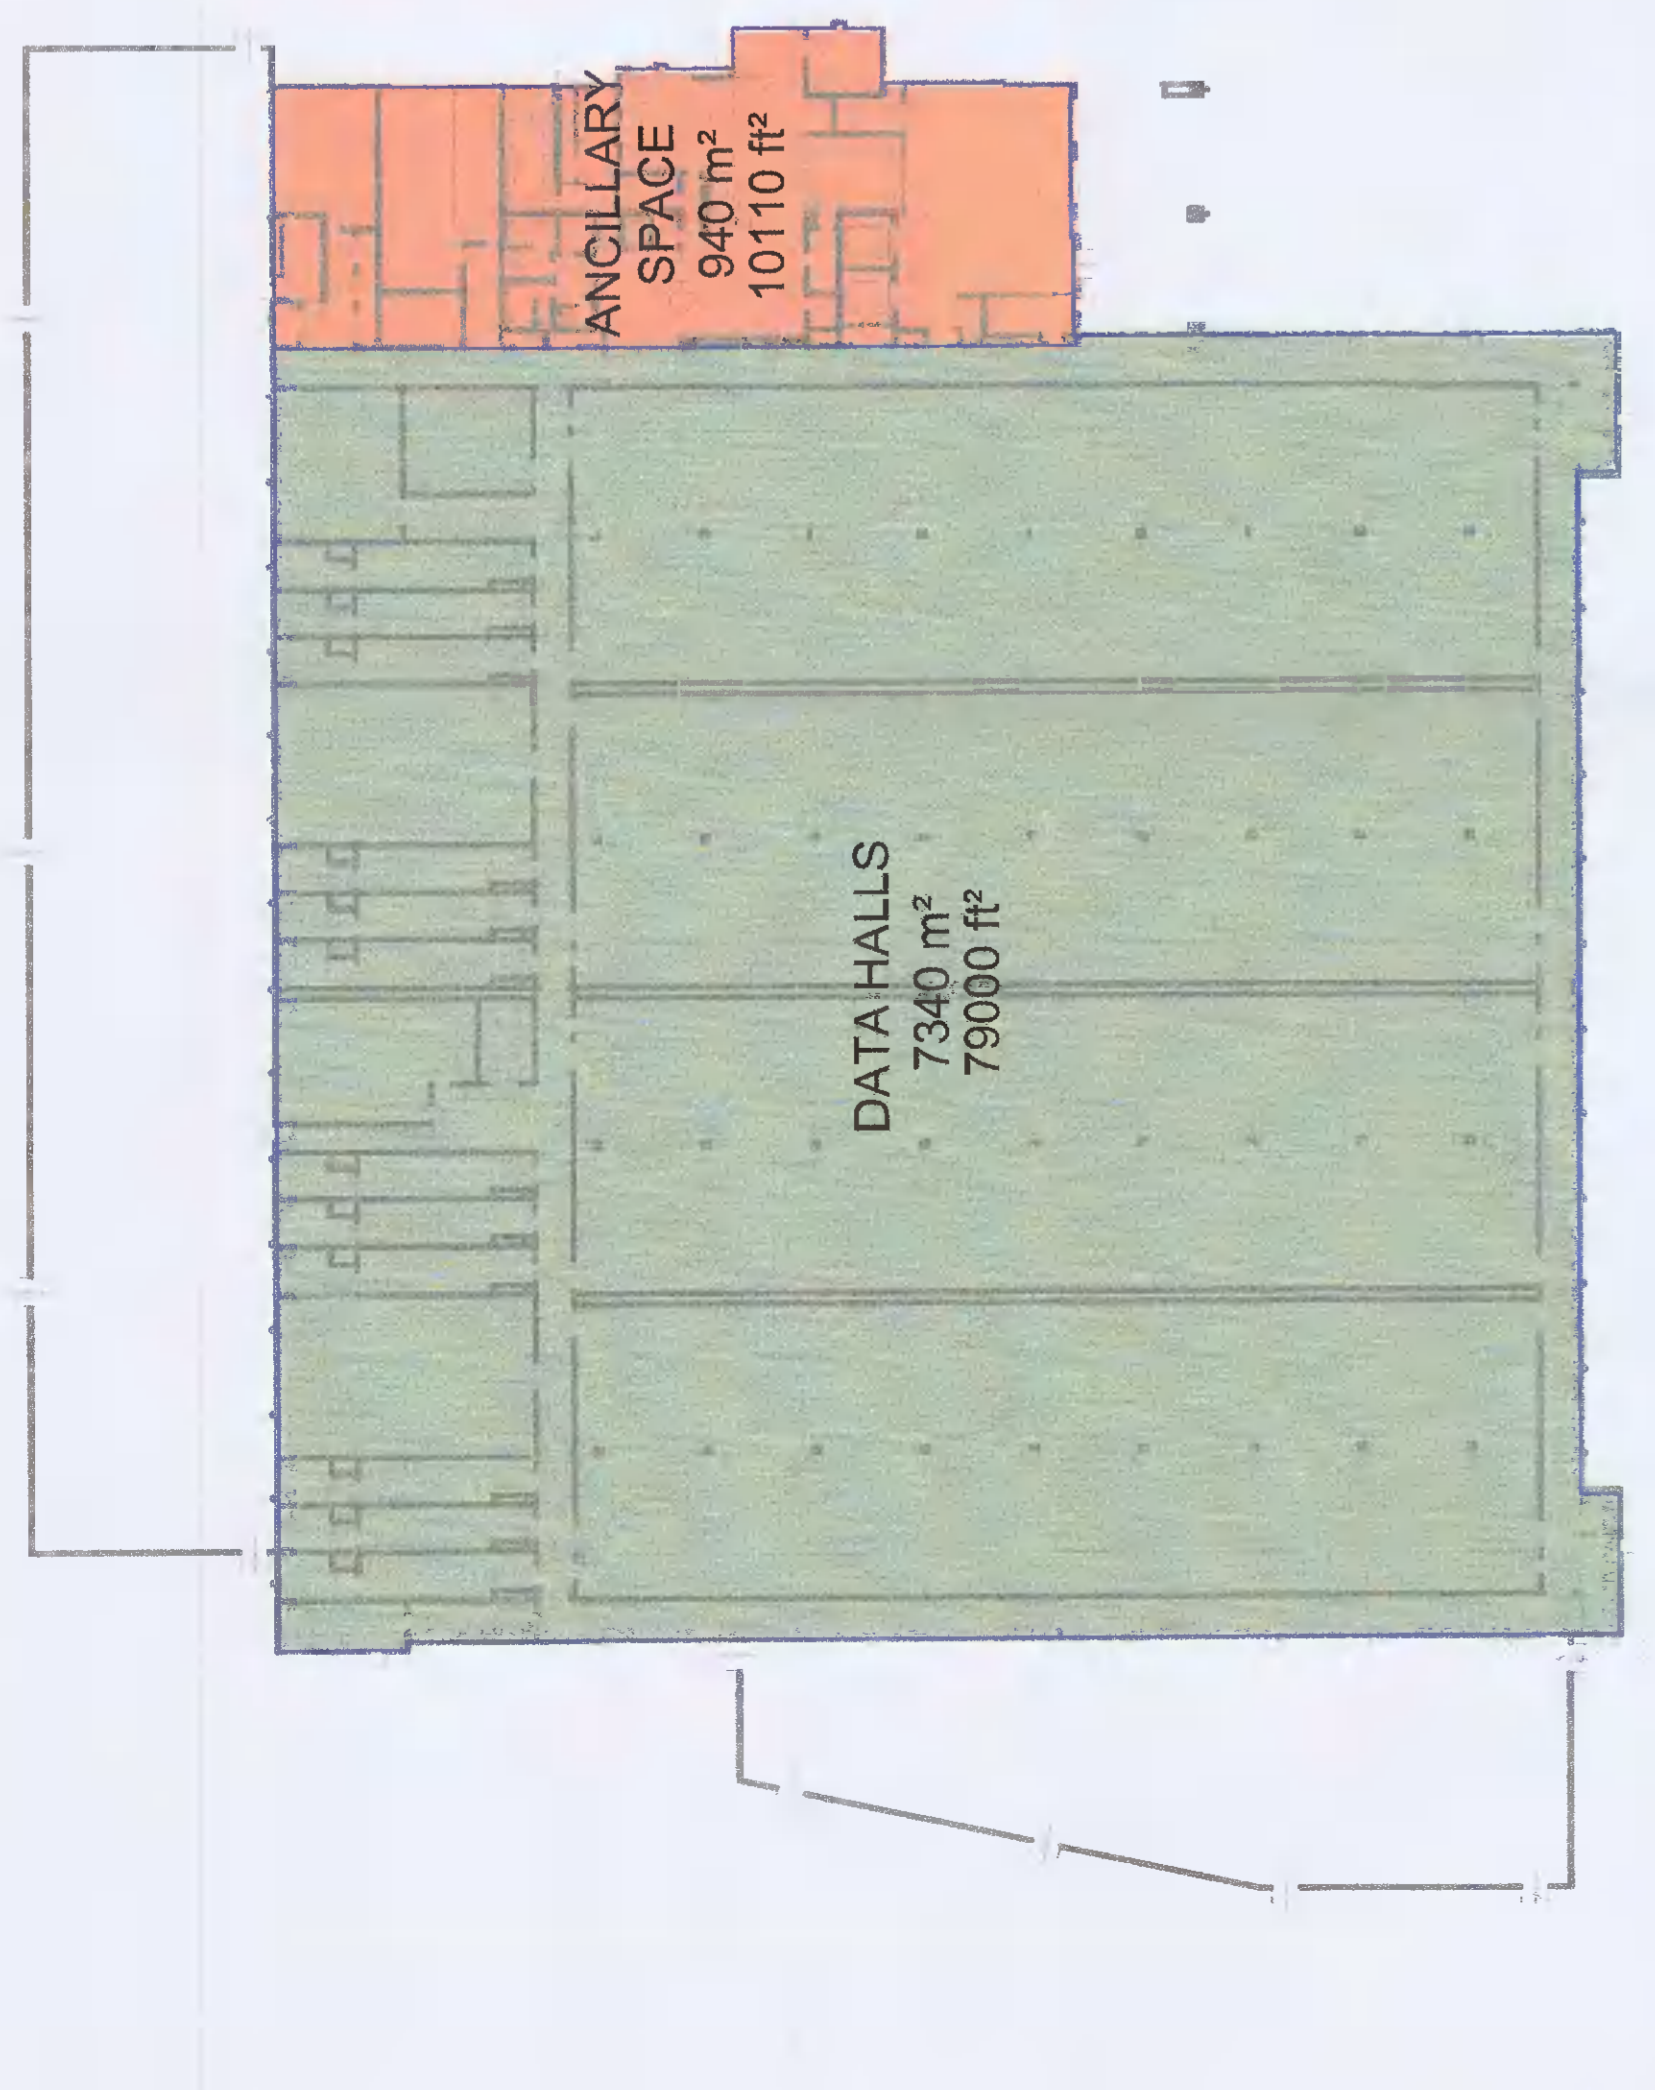

EC PLAN LEGEND

- HEAT RECOVERY BUILDING
- MV SWITCHROOMS
- LV & CONTROL CONTAINER
- TRANSFORMERS
- HV CONTAINERS

PLANNING


PROJECT: INOX DUB 15 & DUB16
ADDRESS: Profile Park, Nangor Road, Nangor, Dublin 15
CLIENT: CROSS FLOOR AREA PLANS

DATE: 02.07.2021
DRAWN: JAS
CHECKED: JAS
SCALE: 1:500

PROJECT NO: 202005

100, 101, 102,200

8 00000 SITE - GIA
06920 1 1:1000

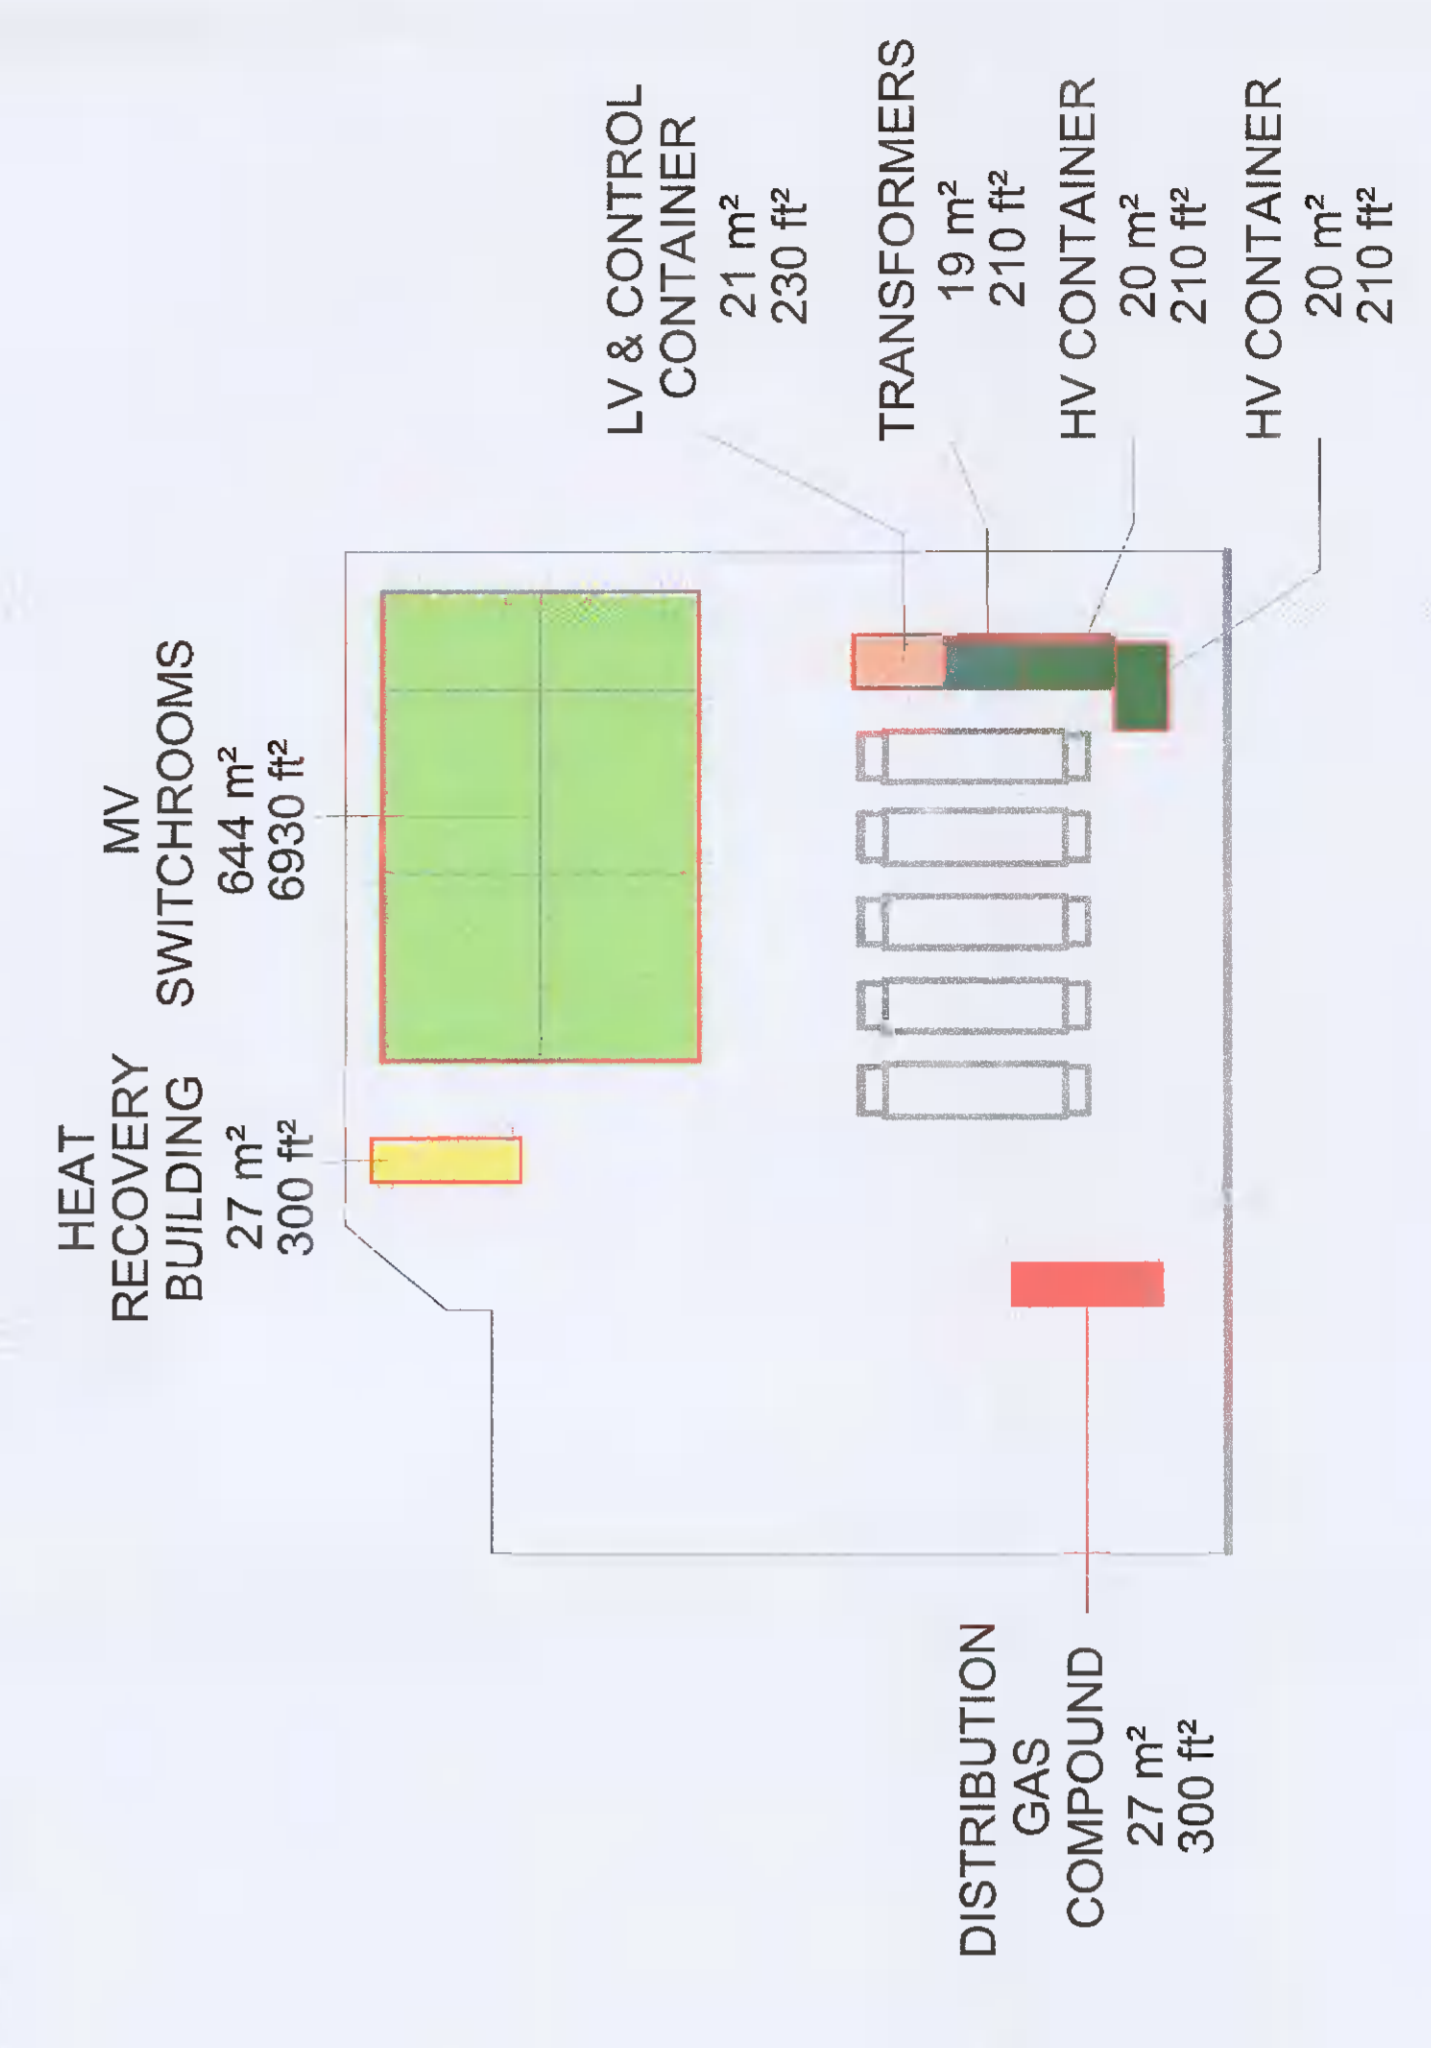

7 00000 ENERGY CENTRE LEVEL 00 - GIA
06920 8 1:500