




Typical Standard Kerb Detail
Scale: 1:10

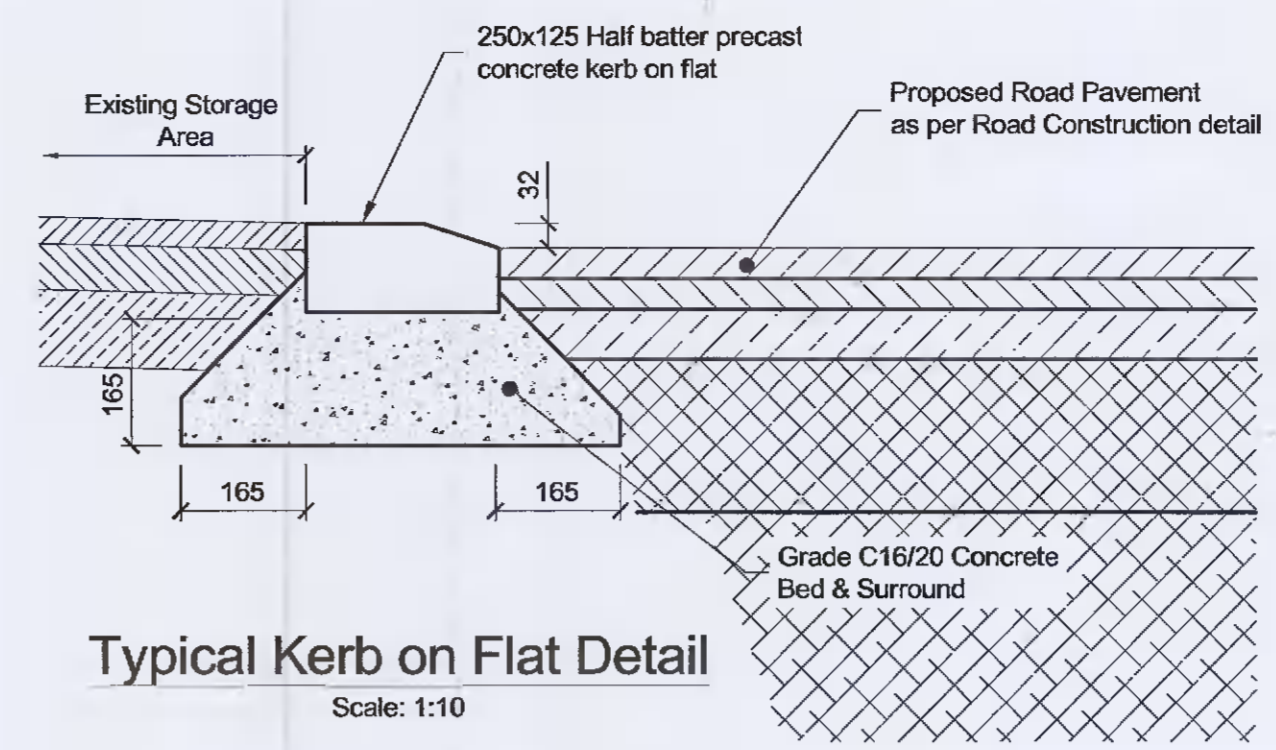

Typical Kerb on Flat Detail
Scale: 1:10

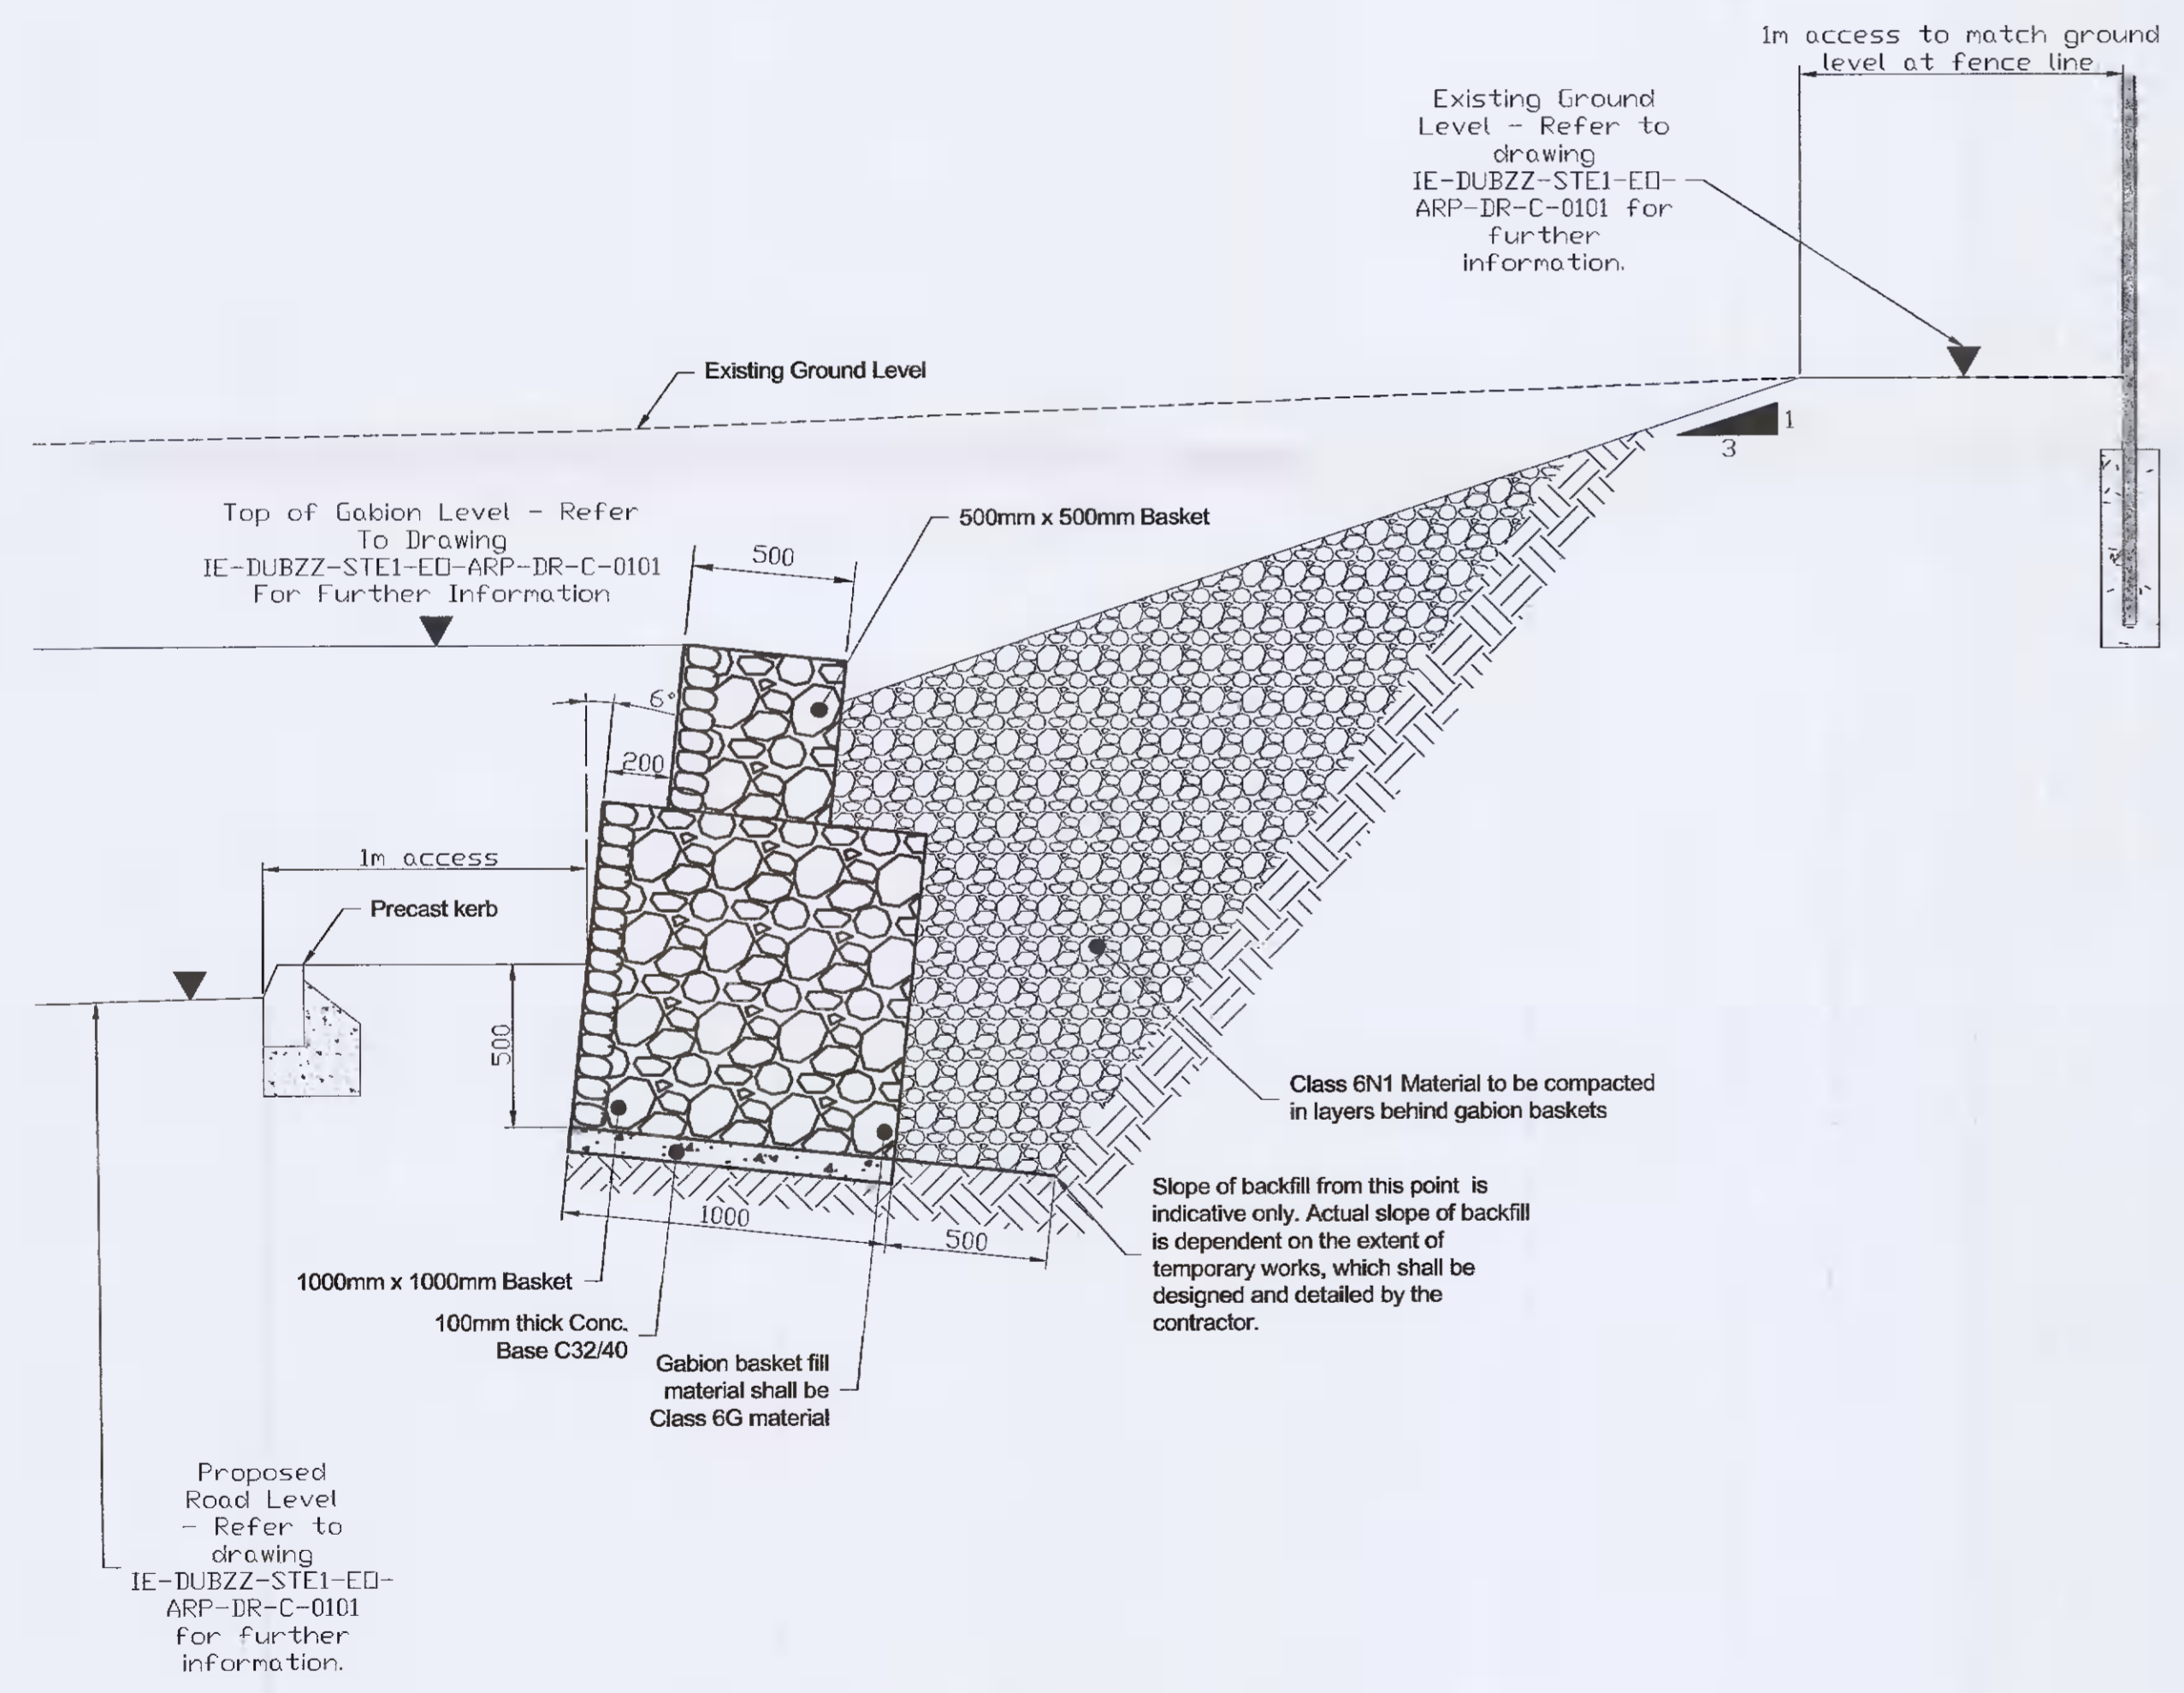

Proposed Gabion
Basket Detail A
Scale: 1:20

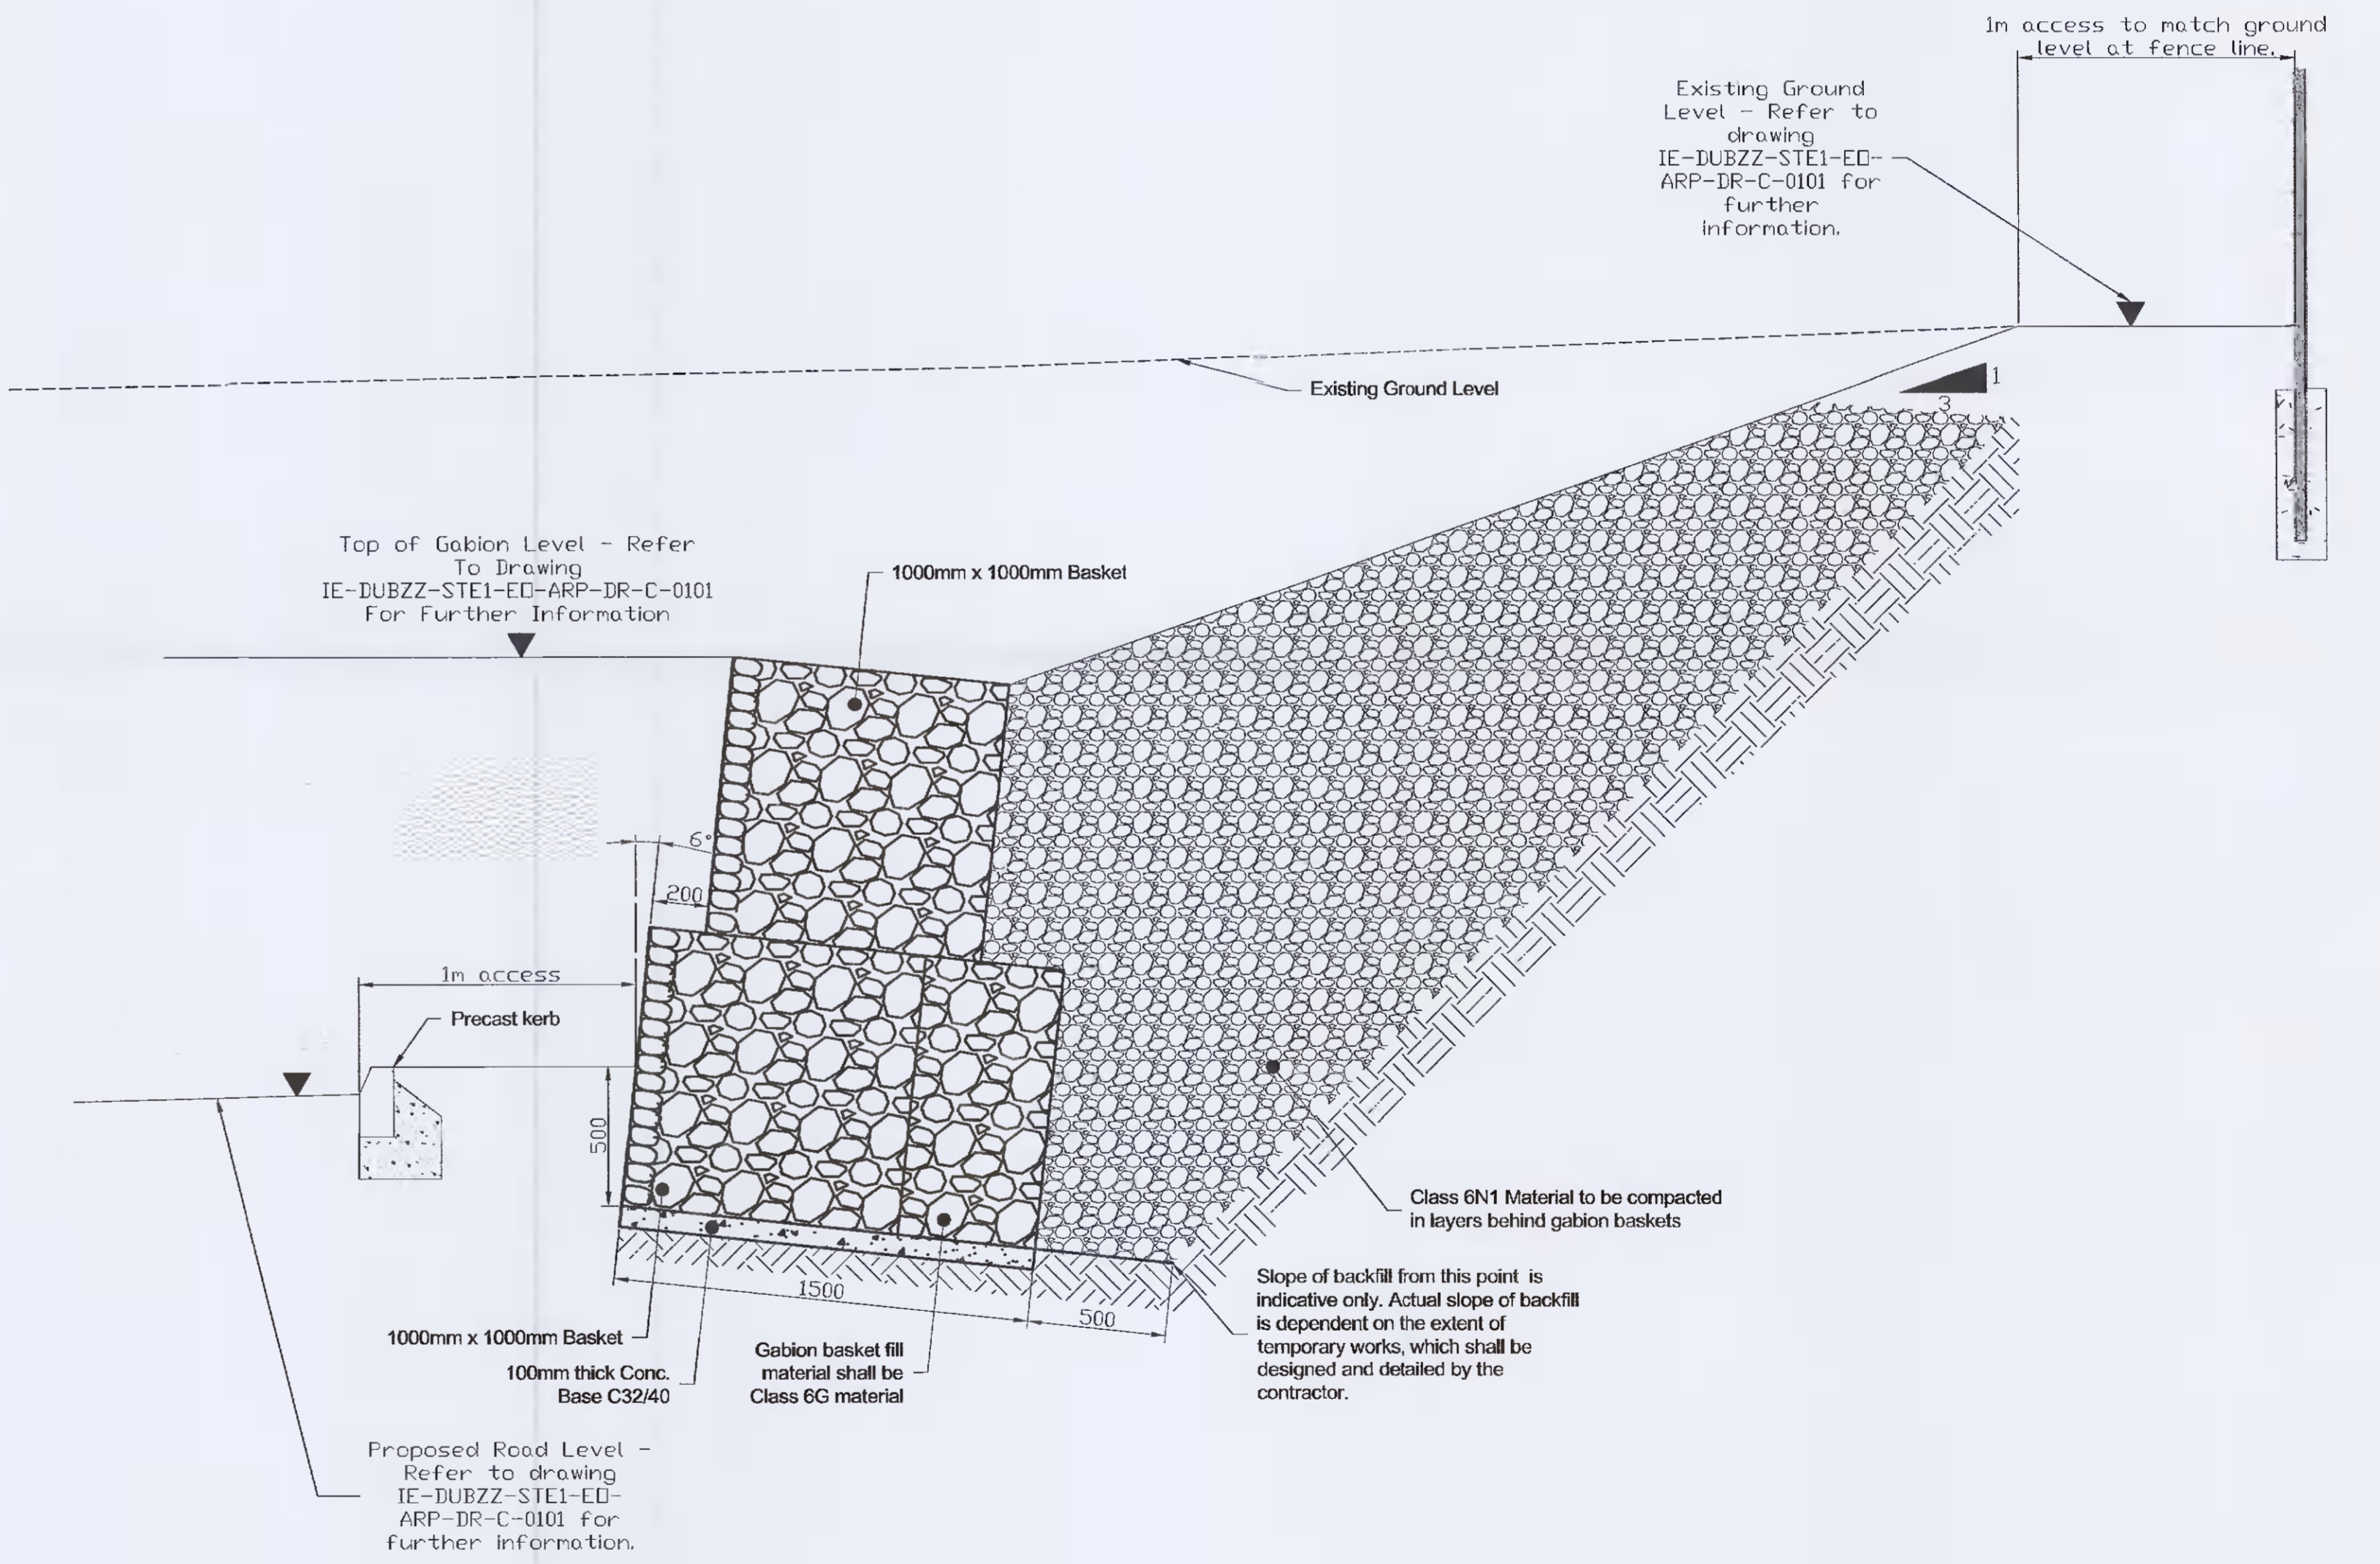

Proposed Gabion
Basket Detail B
Scale: 1:20

Rev	Date	By	Chkd	Appd
C01	16/07/21	DF	CDS	JMAC
Issued for Planning				

ARUP
 Arup, 50 Ringsend Road
 Dublin, D04 T6X0
 www.arup.ie
 Tel +353(0)1 233 4455 Fax +353(0)1 666 3166

Client
 Digital Netherlands VIII B.V.
 (Netherlands)

Project Title
 INXN DUB15/16

Drawing Title
 Standard Details Sheet 11 of 11

Scale at A1	As Shown
Role	Civil
Suitability	Planning
Arup Job No	280503-00
Rev	C01
Name	IE-DUBZZ-STE1-EO-ARP-DR-C-0122