

Notes:
 1. For cross-sections refer to drawings IE-DUBZZ-STE1-EO-ARR-DR-C-0106 and IE-DUBZZ-STE1-EO-ARR-DR-C-0109

Legend
 Proposed Watercourse Hydraulic Section
 Existing Watercourse Section to be Maintained



Scale 1:500
 0 5 10 20 Metres

Rev	Drawn	By	Checked	Approved
C01	280721	CDS	CDS	JMAC
Issued for Planning				

ARUP

Anglo 50 Ringwood Road
 Oxford OX4 7DQ
 Tel: +44(0)1865 203445 Fax: +44(0)1865 203188


Client
 Digital Netherlands VIII B.V.
 (Netherlands)

Project Title
 INXN DUB15/16

Drawing Title
 Proposed Watercourse Diversion
 Layout
 Plan View
 Sheet 1 of 2

Scale	Ratio
Scale	1:500
Discipline	Civil
Stationing	Planning
Appr. Job No.	280503-00
Appr. No.	C01
Name	IE-DUBZZ-STE1-EO-ARR-DR-C-0106

For continuation of watercourse layout refer to drawing IE-DUBZZ-STE1-EO-ARR-DR-C-0107

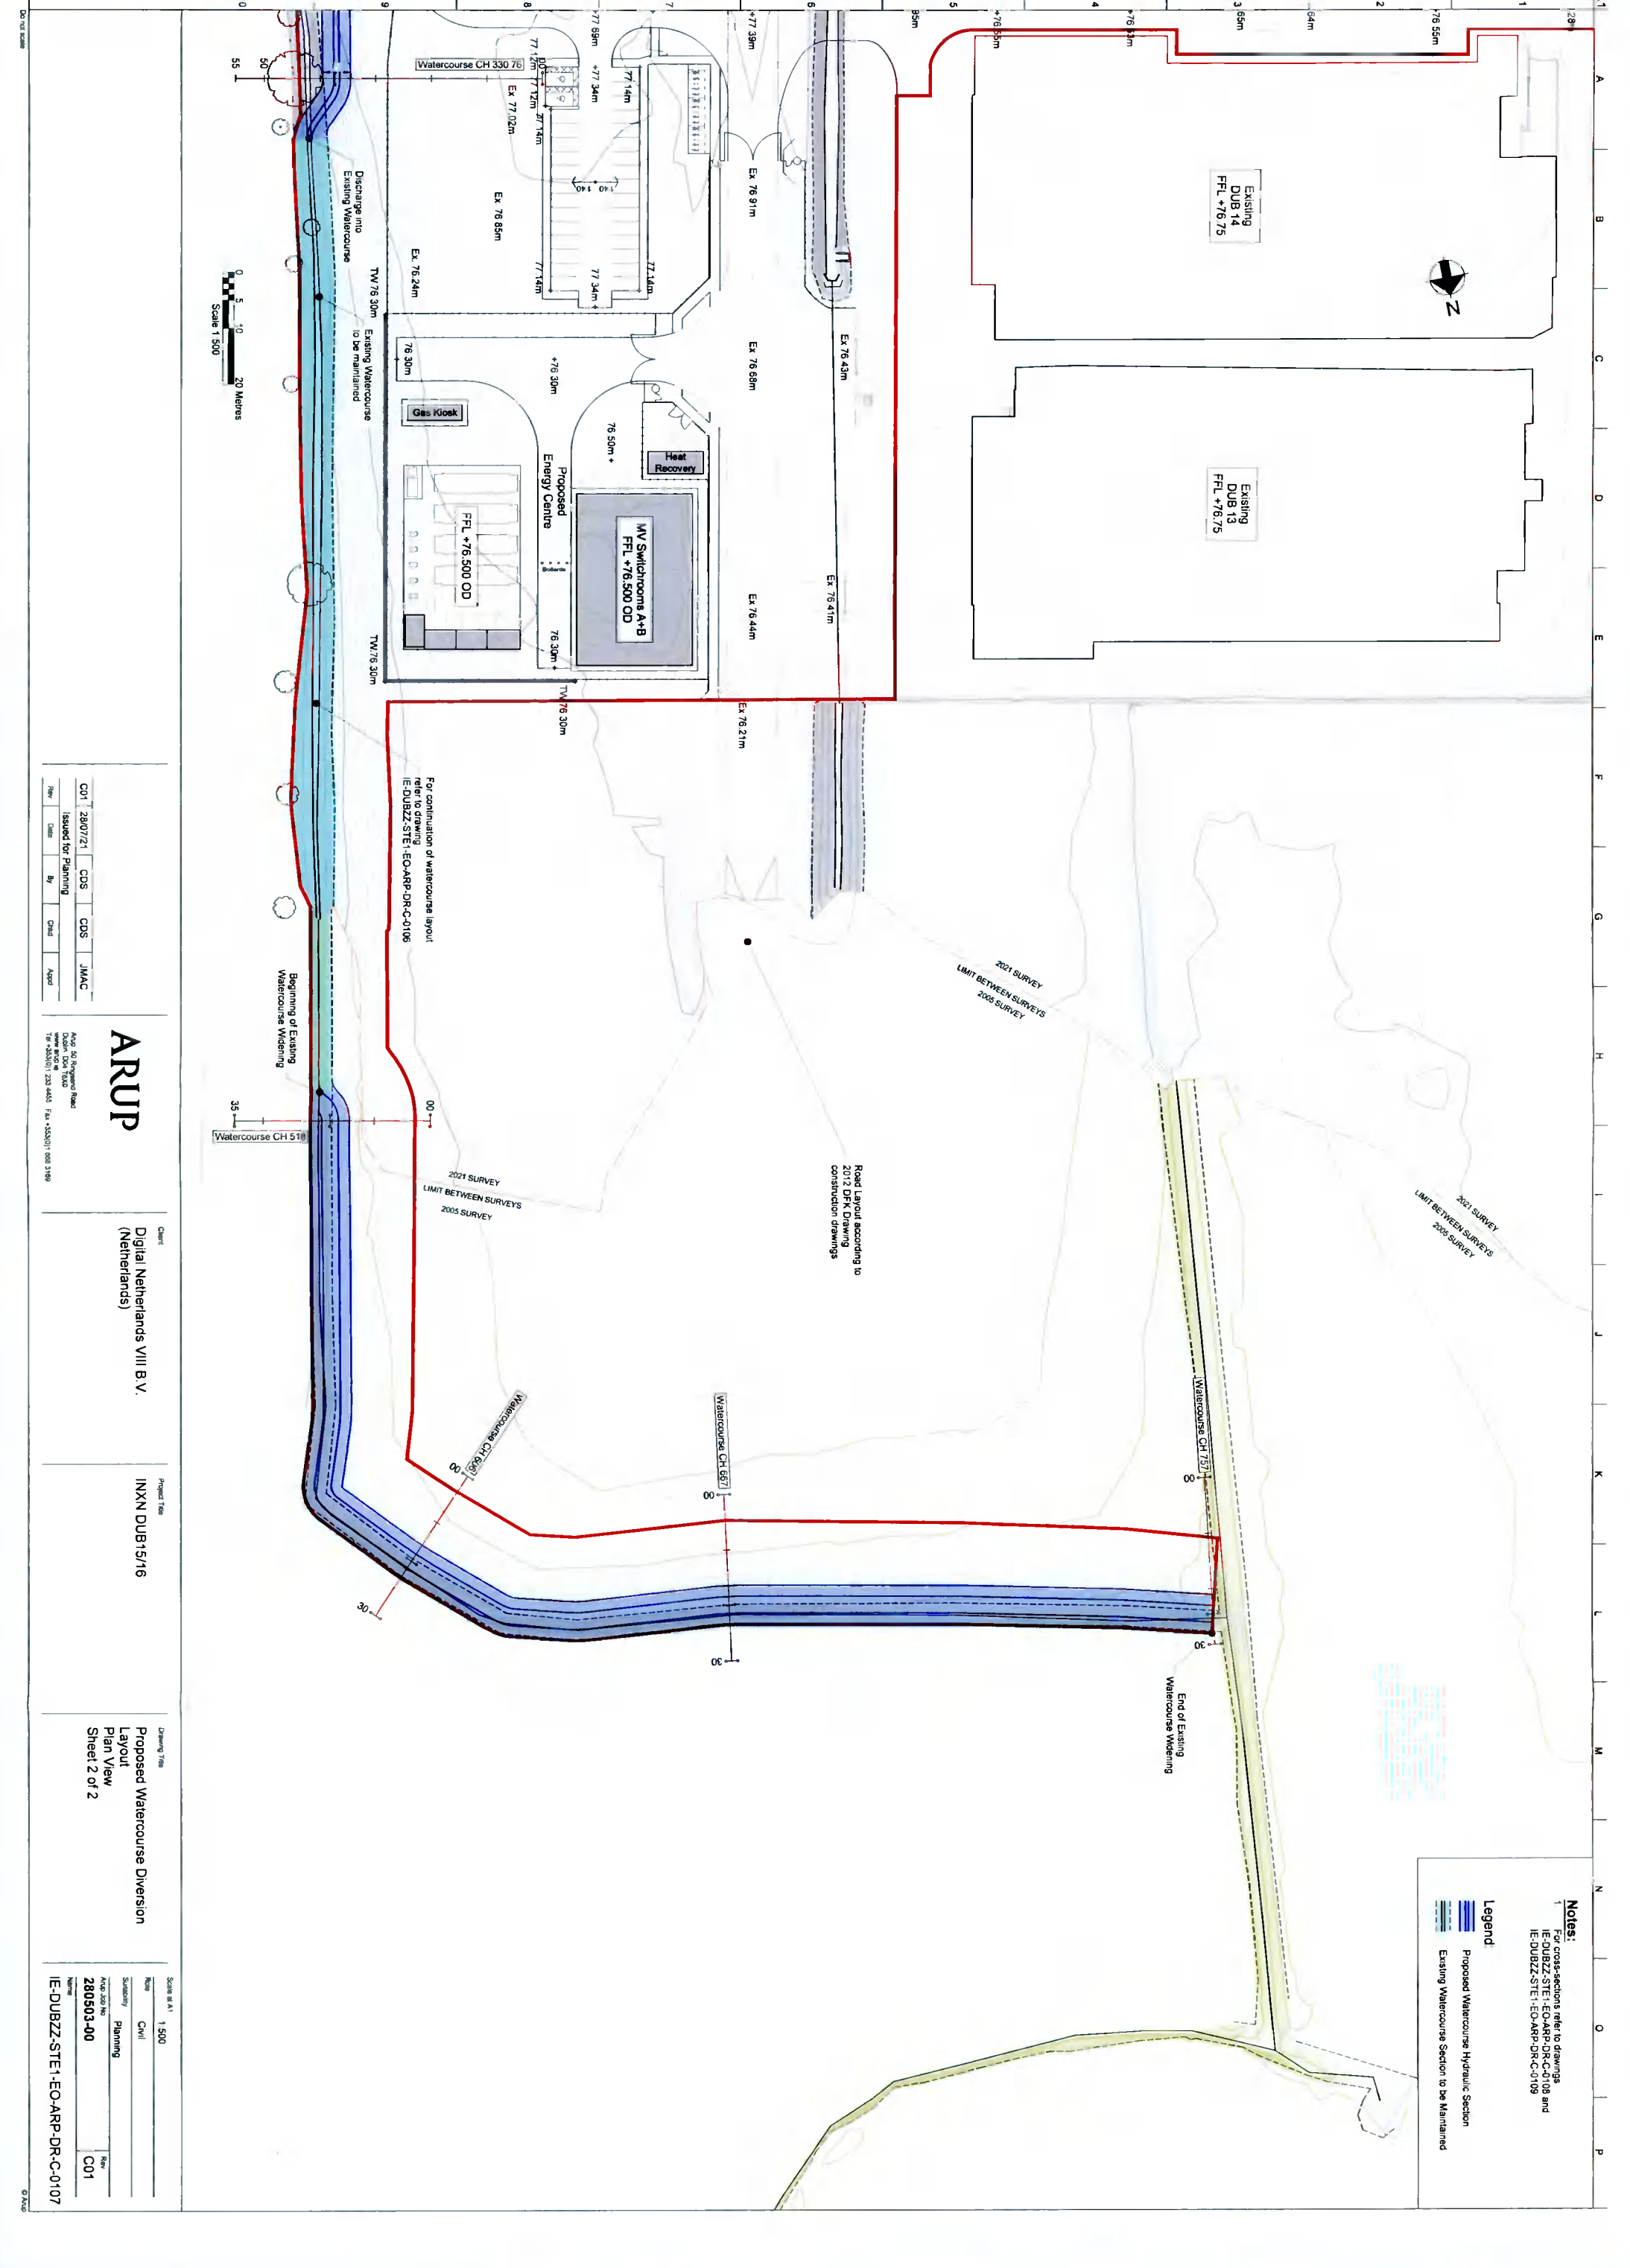

Notes:
 1. For cross-sections refer to drawings IE-DUBZZ-STE1-EO-ARP-DR-C-0108 and IE-DUBZZ-STE1-EO-ARP-DR-C-0109

Legend
 Proposed Watercourse Hydraulic Section
 Existing Watercourse Section to be Maintained



For continuation of watercourse layout refer to drawing IE-DUBZZ-STE1-EO-ARP-DR-C-0106

Road Layout according to 2012 DRK Drawing construction drawings

Beginning of Existing Watercourse Widening

End of Existing Watercourse Widening

Rev	Date	By	Chkd	Apprd
C01	28/07/21	CDS	CDS	JMAC
Issued for Planning				

ARUP
 Arup 20 Regenero Bldg
 Dublin Dock Road
 T8 +353(0)1 236 4455 Fax +353(0)1 666 3199

Client:
 Digital Netherlands VIII B.V.
 (Netherlands)

Project Title:
 INXN DUB15/16

Drawing Title:
 Proposed Watercourse Diversion
 Layout
 Plan View
 Sheet 2 of 2







Scale: A1	1:500
Name:	CWI
Status:	Planning
App. Job No:	280503-00
Name:	C01
IE-DUBZZ-STE1-EO-ARP-DR-C-0107	

A1 A B C D E F G H I J K L M N O P

Notes:
 1 For Plan view refer to drawings
 IE-DUBZZ-STE1-EO-ARP-DR-C-0105 and
 IE-DUBZZ-STE1-EO-ARP-DR-C-0107

Legend:

- Tree Canopy/Root Extant
- Boundary Fence/Survey Extant
- Existing Ground Level
- Proposed Site Level
- Watercourse Embankment
- Watercourse Hydraulic Section
- Water Level 100% -CC
- Water Level Do Nothing Scenario
- Building Outline

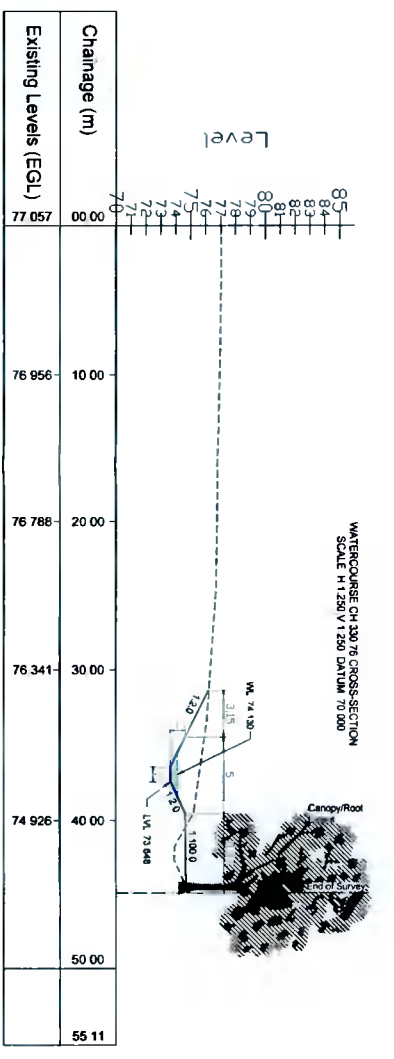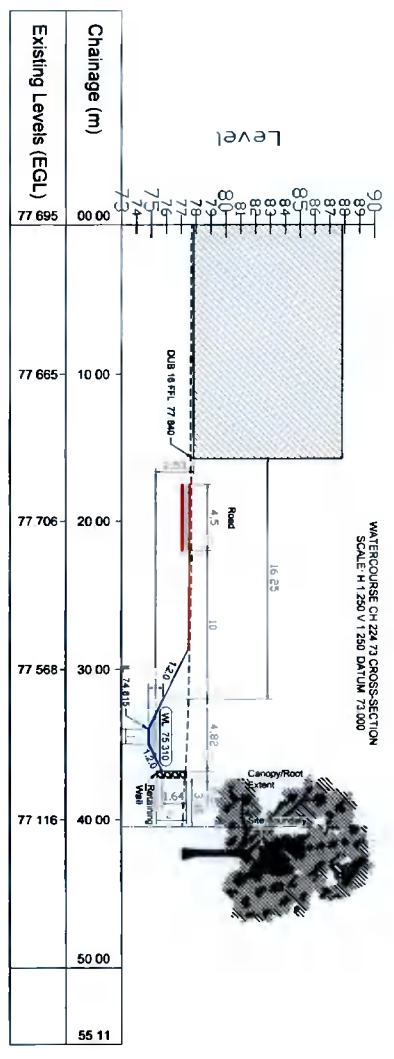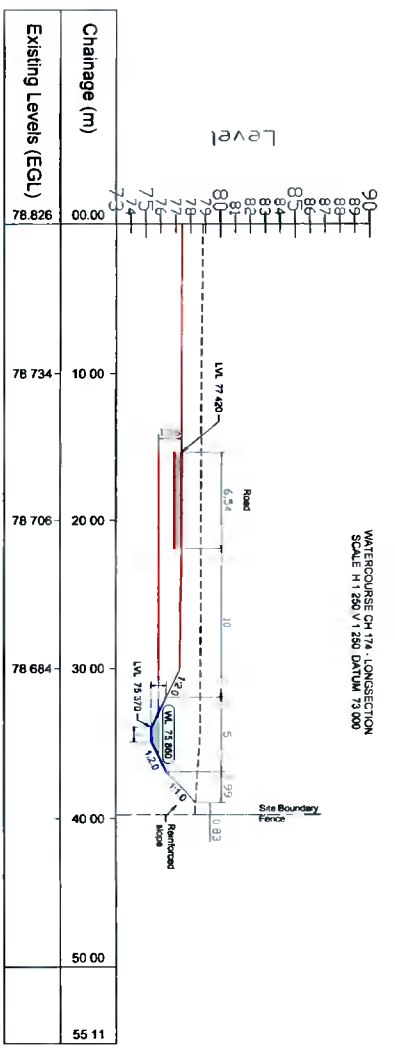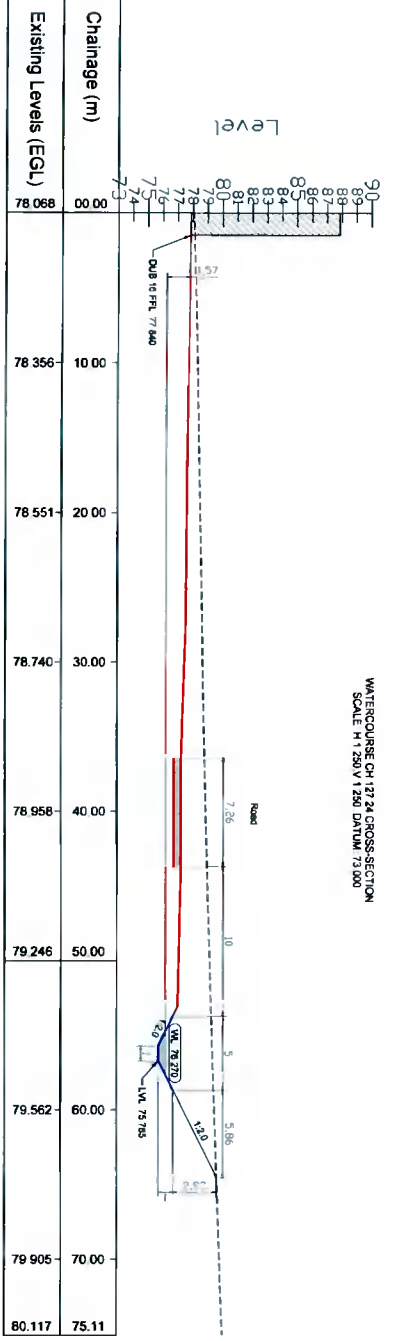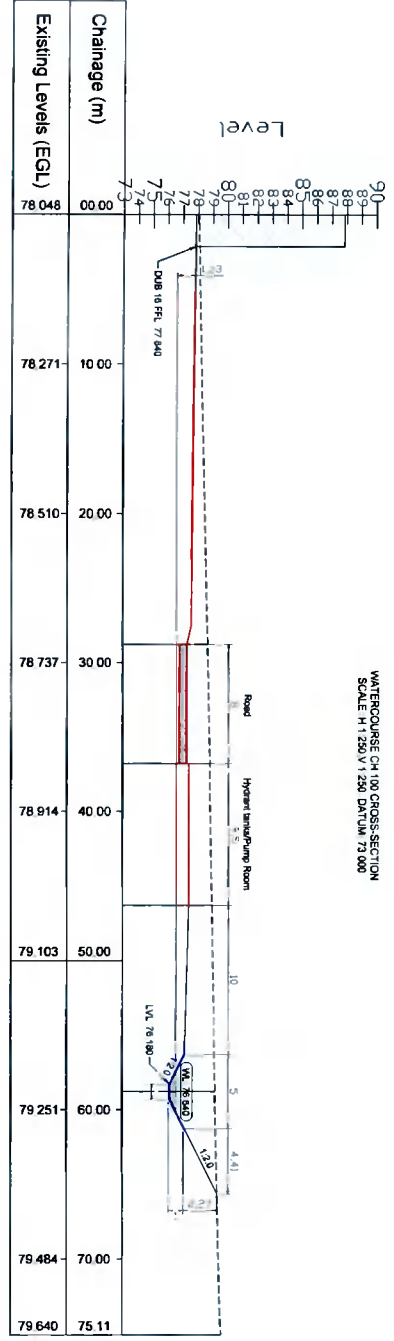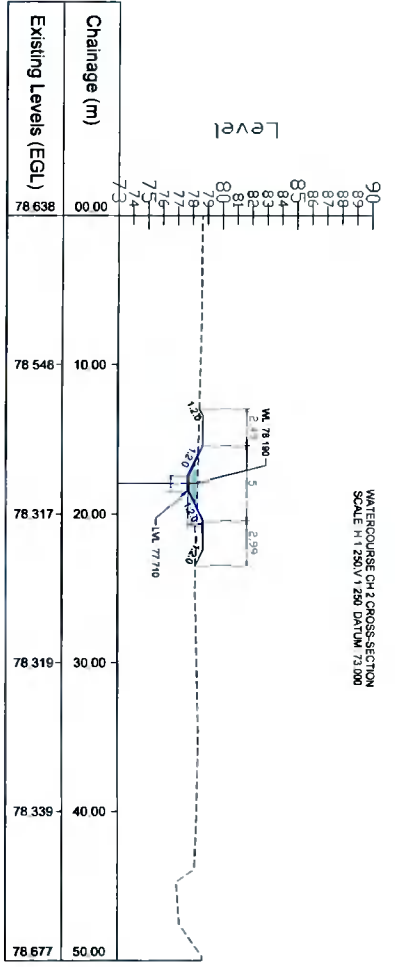

Rev	Date	By	Checked	Approved
C01	28/07/21	DF	CDS	JMAC
	Issued for Planning			


ARUP
 Arup is a registered firm
 Arup Group Limited
 11th Floor, 100 Broad Street
 Birmingham B1 4QU, UK
 Tel: +44 (0)121 634 4650 Fax: +44 (0)121 634 4651

Client
Digital Netherlands VIII B.V.
 (Netherlands)





Project Title
INXN DUB15/16

Drawing Title
**Proposed Watercourse Diversion
 Layout
 Cross Sections
 Sheet 1 of 2**

Scale	Rev
A1 1:250	C01
	Issued for Planning
Arup Job No	280503-00
Project	IE-DUBZZ-STE1-EO-ARP-DR-C-0108

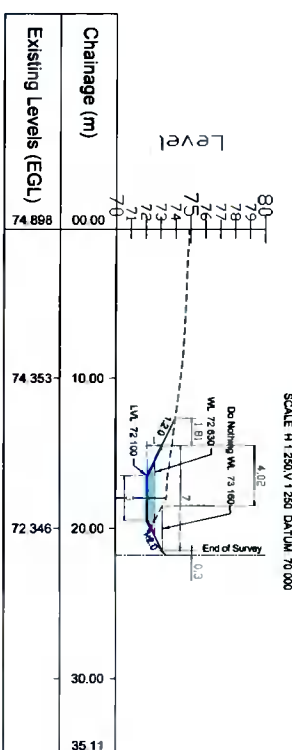

- Notes:**
 1 For Plan view refer to drawings IE-C00BZZ-STE1-EO-ARP-DR-C-0109 and IE-C00BZZ-STE1-EO-ARP-DR-C-0107
- Legend:**
- Tree Canopy/Root Extent
 - Boundary Fence/Survey Extent
 - Existing Ground Level
 - Proposed Site Level
 - Watercourse Embankment
 - Watercourse Hydraulic Section
 - Water Level 100yr-CC
 - Water Level Do Nothing Scenario
 - Building Outline

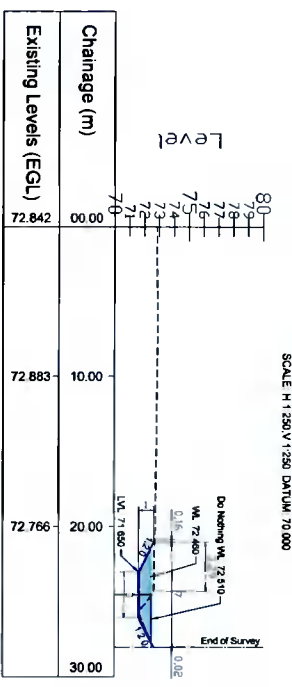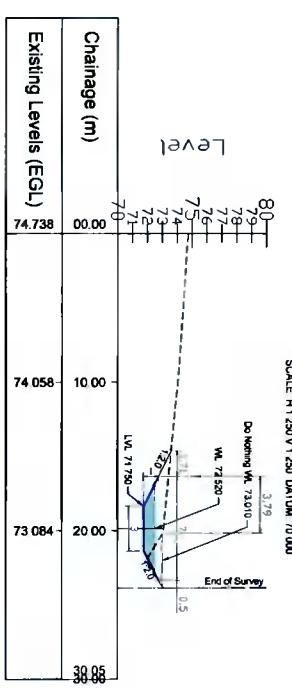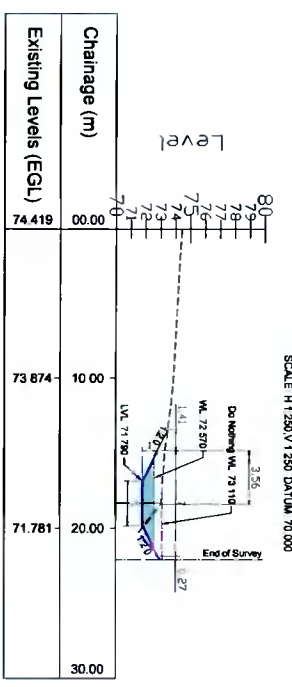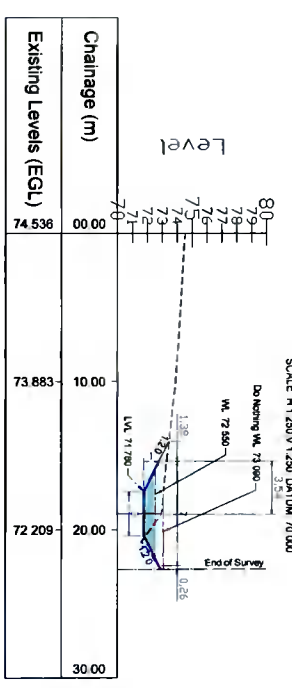

Rev	Date	By	Chkd	Appd
CO1	28/07/21	DF	GDS	JMAC
Issued for Planning				

ARUP
 Arup 50 Regent Street
 Dublin, D04 T920
 Tel: +353(0)1 236 4400 Fax: +353(0)1 606 3199

Client
Digital Netherlands VIII B.V.
 (Netherlands)

Project Title
INXN DUB15/16

Drawing Title
**Proposed Watercourse Diversion
 Layout
 Cross Sections
 Sheet 2 of 2**

Scale at A1	1:250
Role	Civil
Station	Planning
App. Job No.	280503-00
Name	CO1
IE-DUBZZ-STE1-EO-ARP-DR-C-0109	