


GreenBlue Urban 2121 HydroPlanter Rain Garden Product 1:25

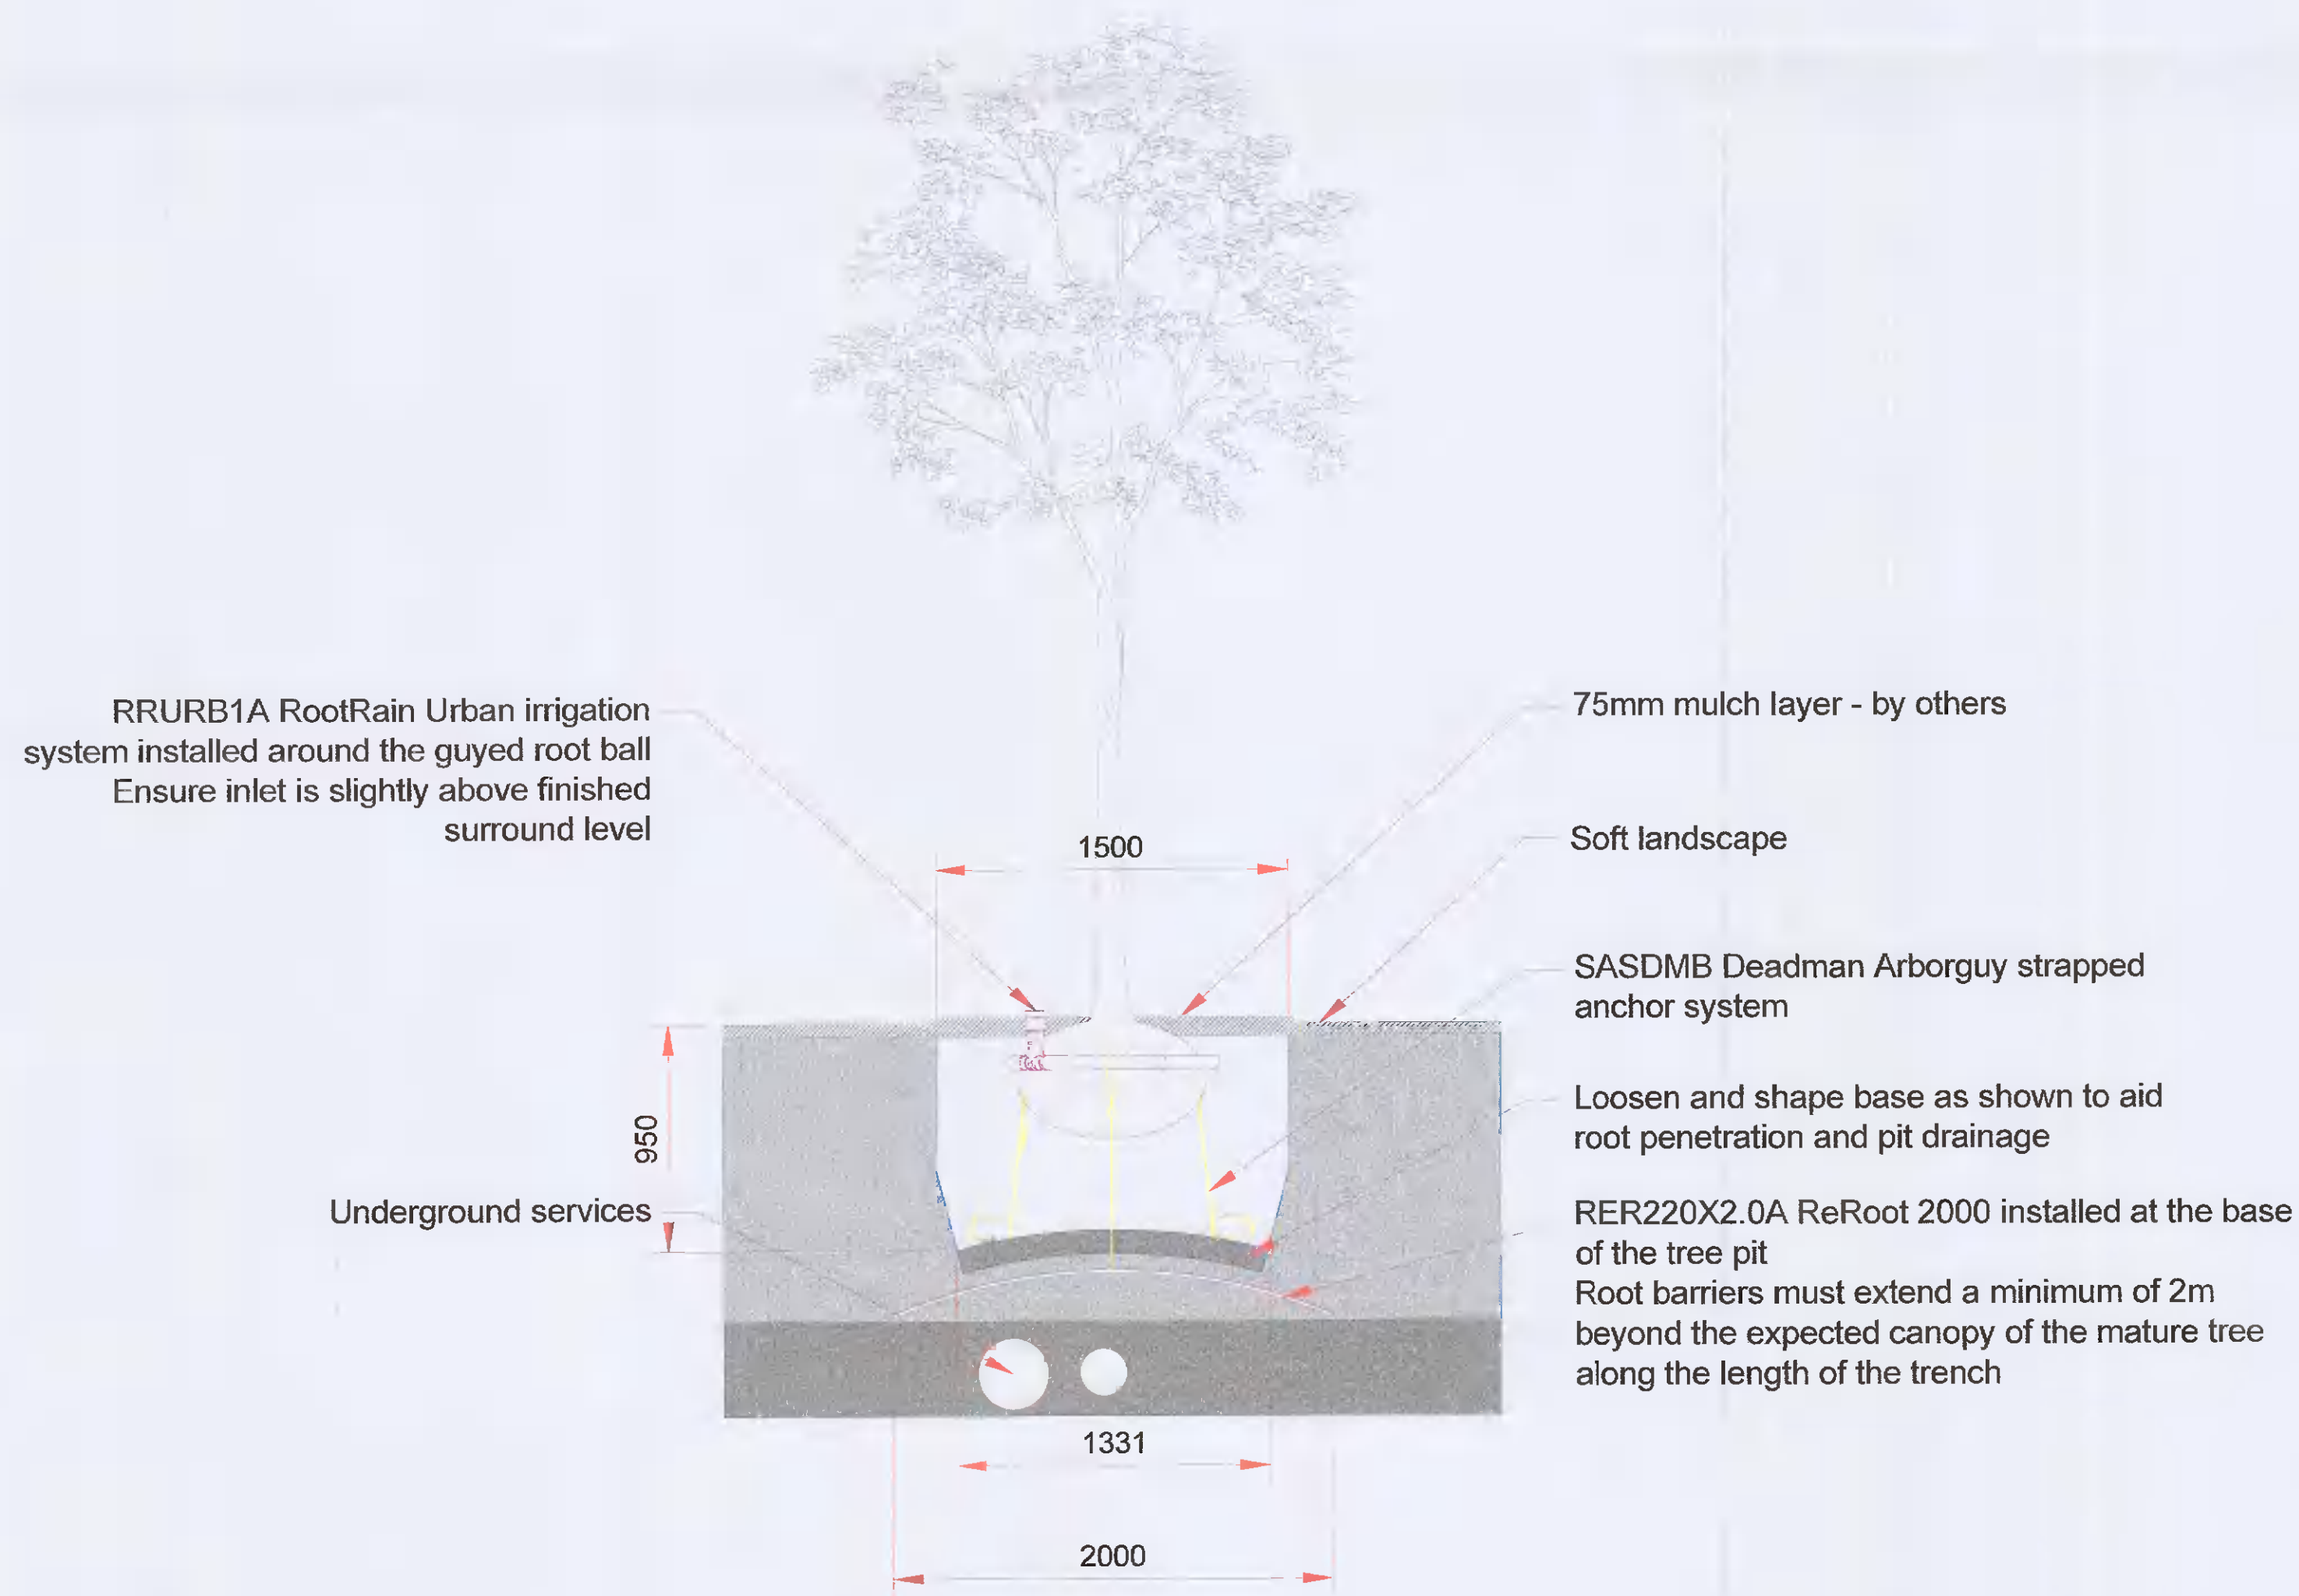

GreenBlue Urban 2102 Tree Pit System 1:25

Project Rathfarnham Care Home Landscape Designs				
Title Provisional Details SUDs Tree Pits & Raingardens				
Date 1.07.21	Scale 1:25 @ A1	Drawn KB	Checked GS	
Job 2045	Suitability PLANNING	No. L08	Issue -	Revision -
LI WORKSTAGE: 0/1 <input type="checkbox"/> 2 <input type="checkbox"/> 3 <input checked="" type="checkbox"/> 4 <input type="checkbox"/> 5 <input type="checkbox"/> 6 <input type="checkbox"/>				