



MAIN ENTRANCE

ALL DIMENSIONS TO BE CHECKED ON SITE
NO DIMENSIONS TO BE SCALED FROM THIS DRAWING
DRAWING IS TO BE USED IN CONNECTION WITH RELEVANT CONSULTANT'S DRAWINGS











2 PROPOSED BICYCLE PARKING ENLARGED PLAN
SCALE: 1:25

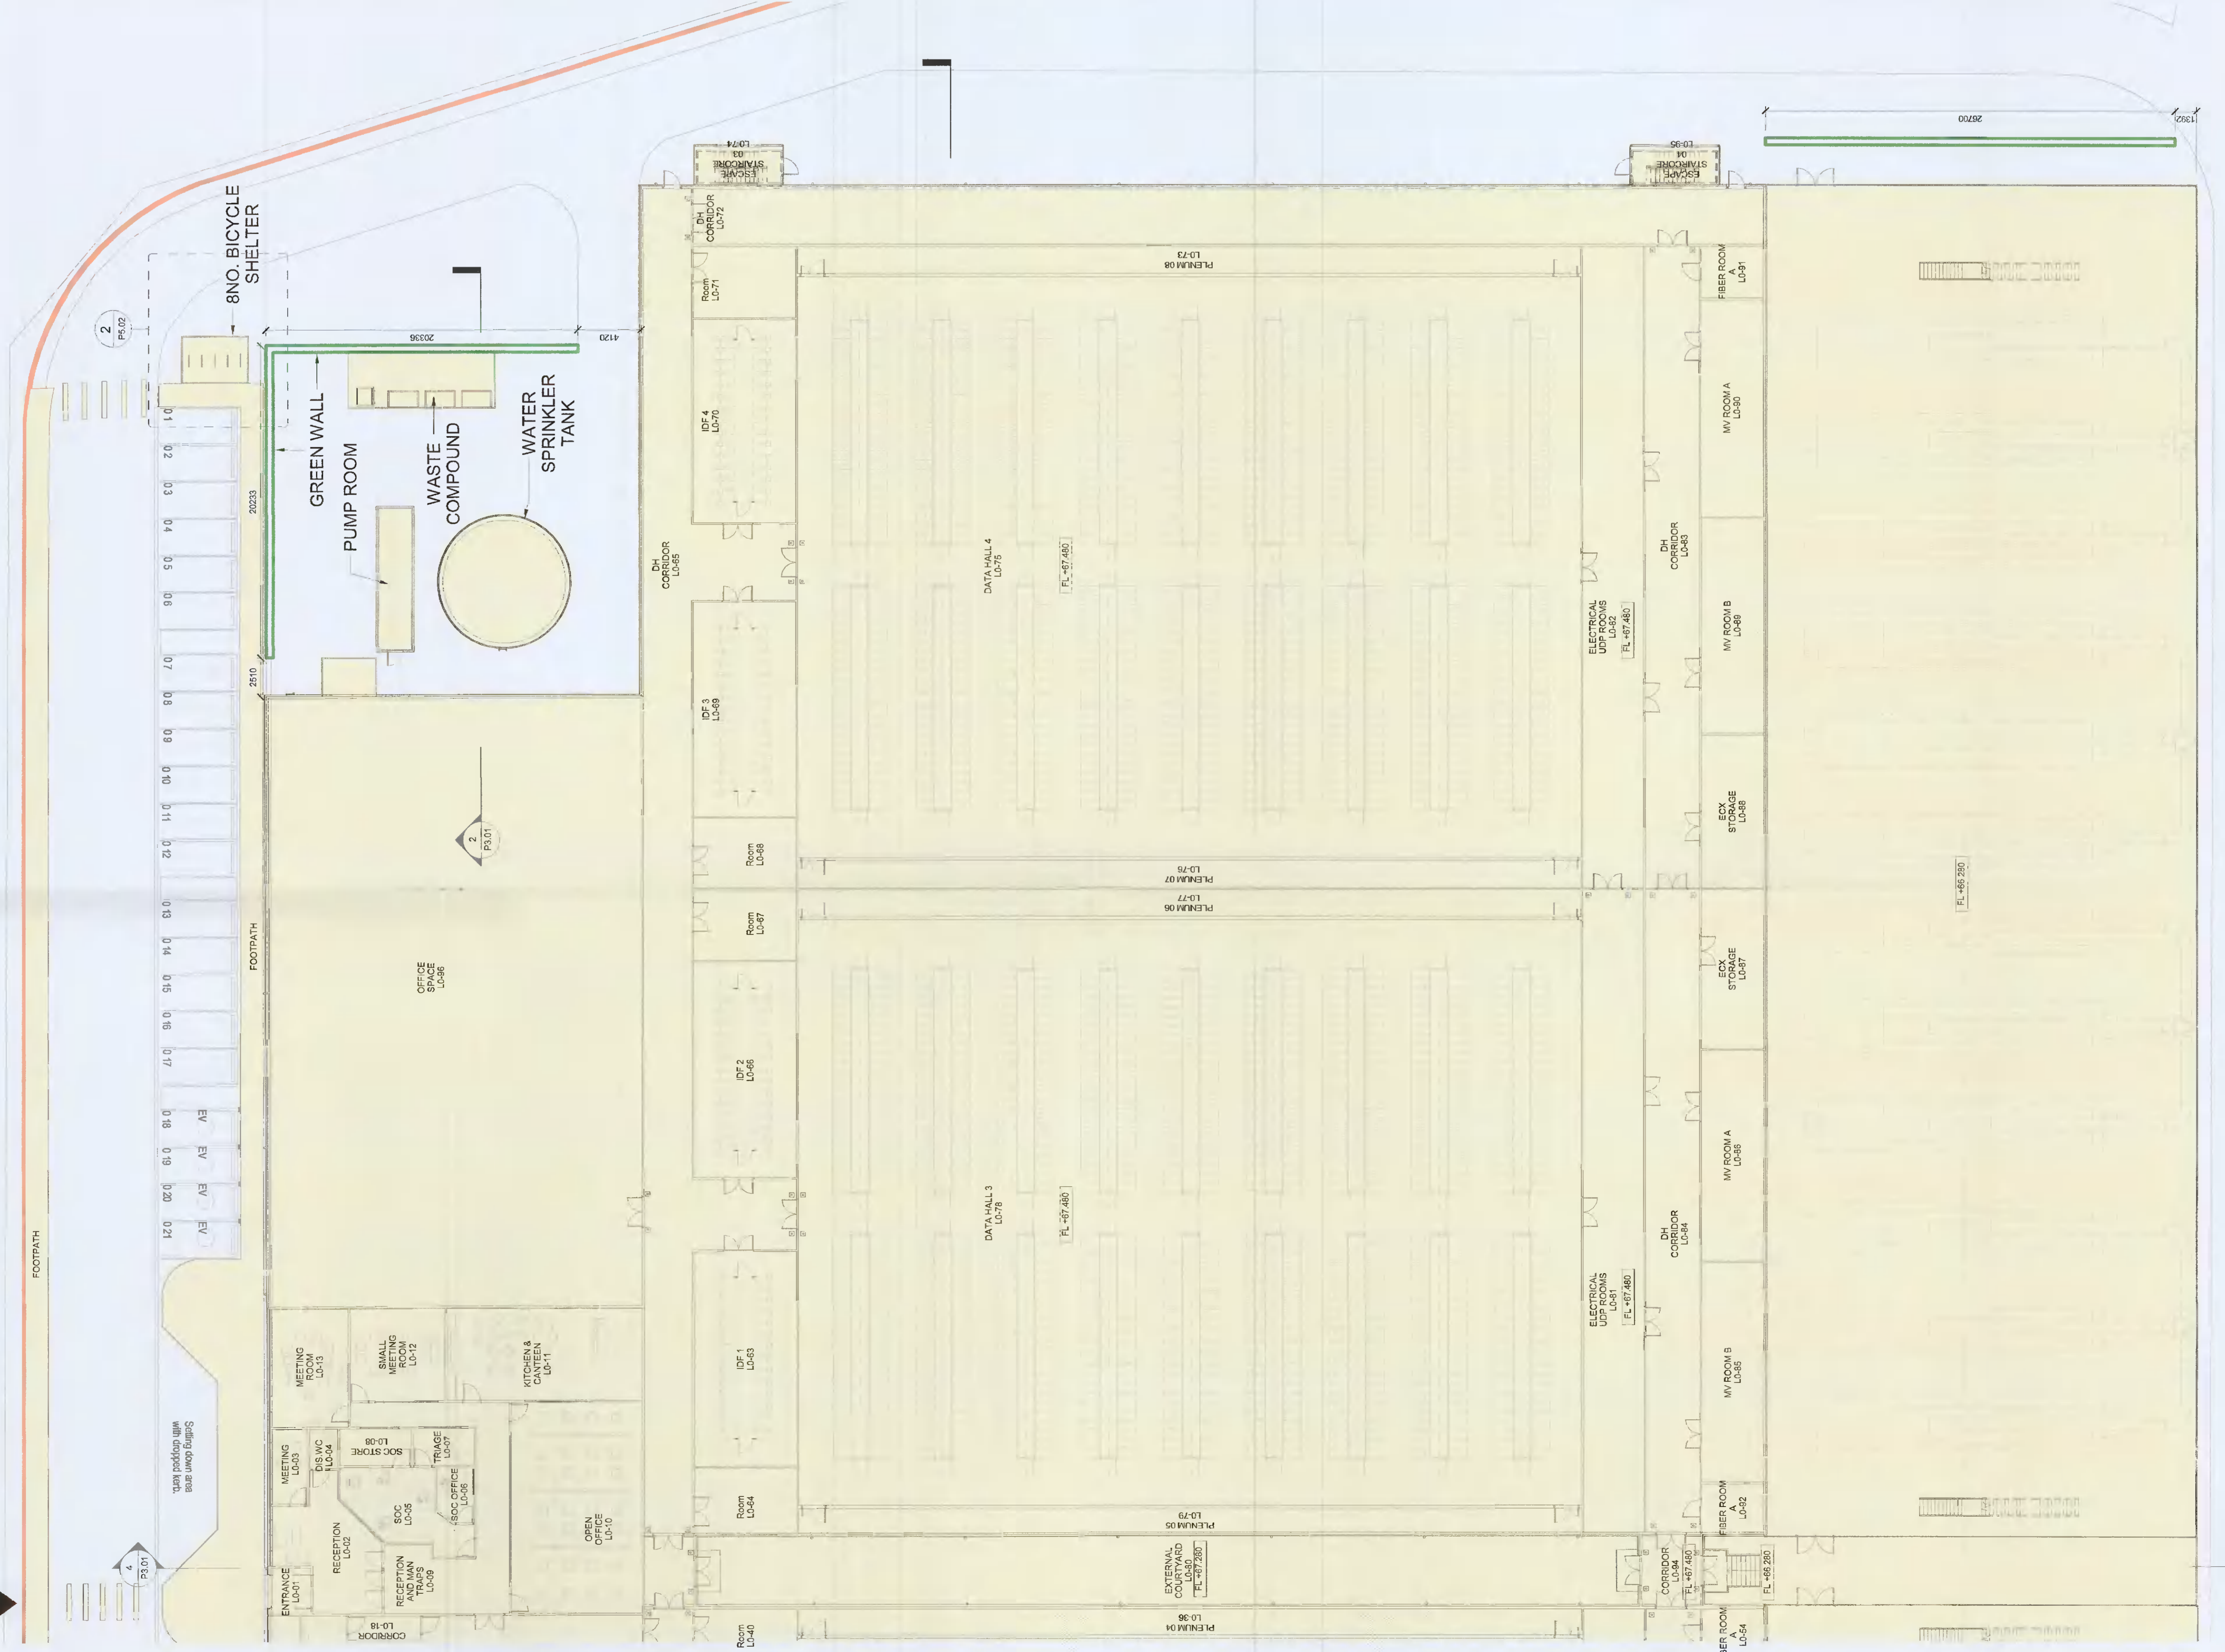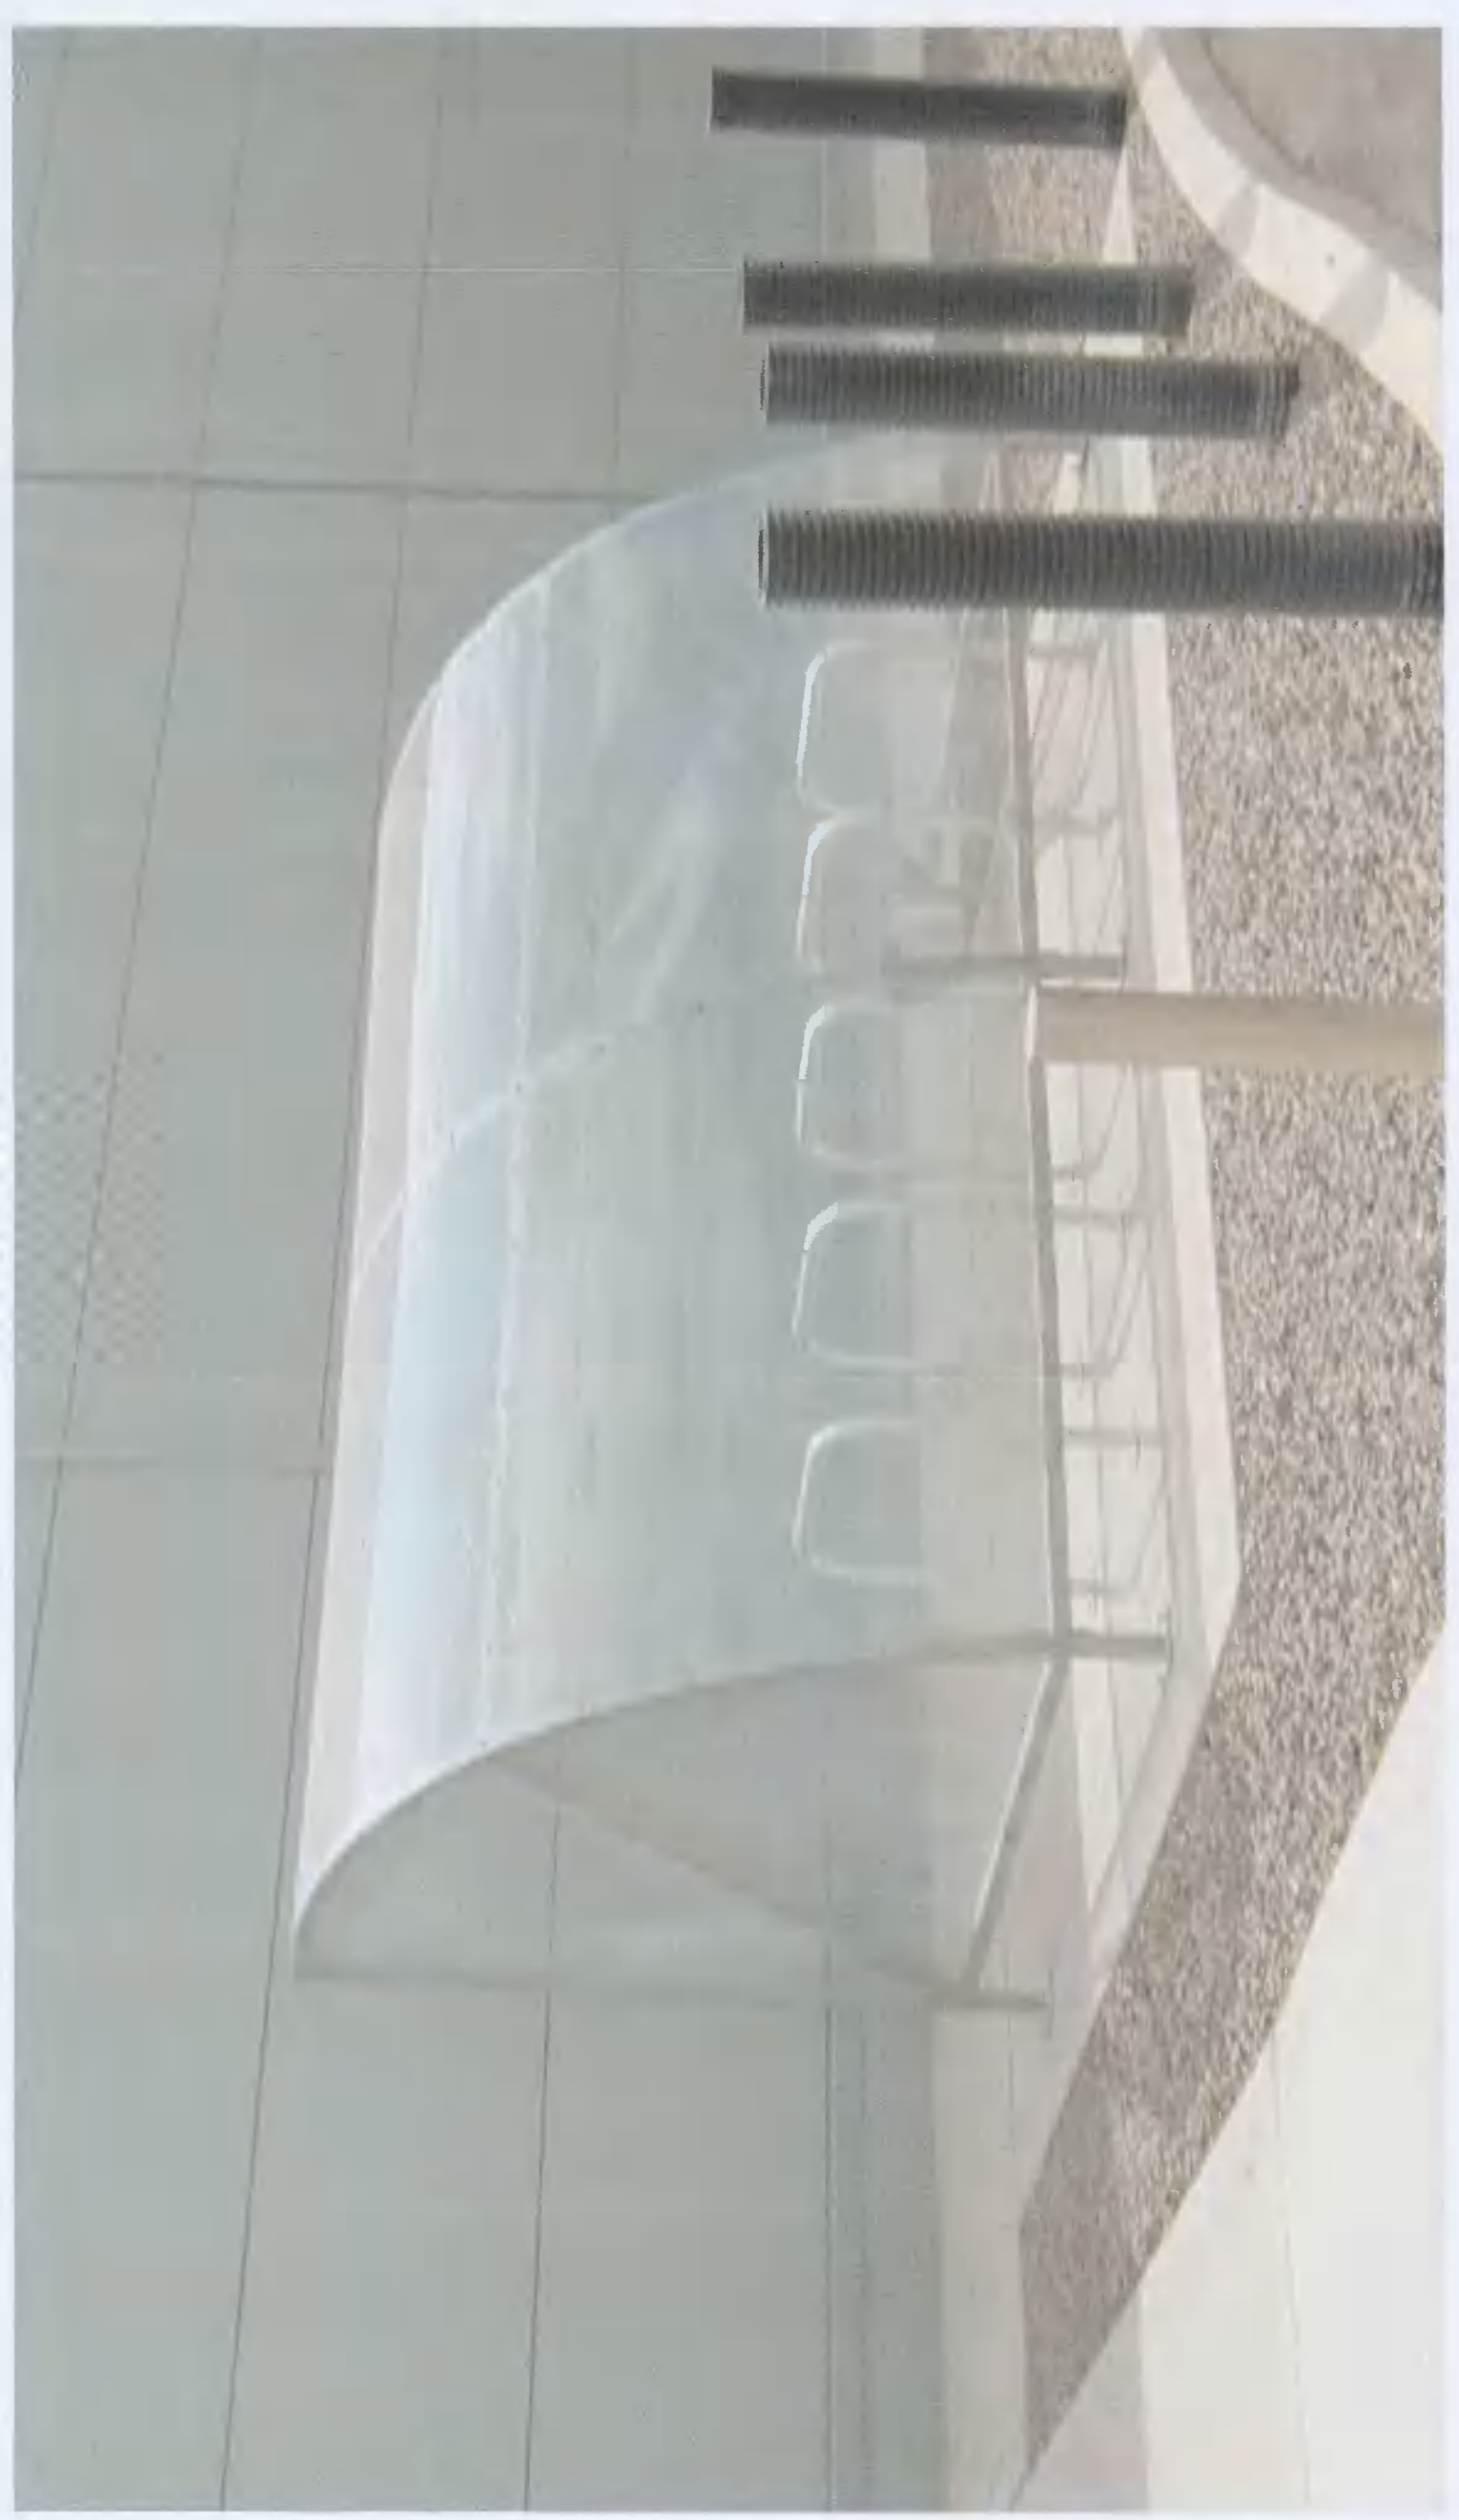

N

1 PROPOSED BICYCLE PARKING PLAN
SCALE: 1:200

REV	DATE	DESCRIPTION	CHK	DRN

STATUS CODE DESCRIPTION
ISSUED FOR PLANNING APPROVAL

CLIENT: EdgeConnex Inc.
PROJECT: EDC00818
TOWN: PROPOSED BICYCLE PARKING LOCATIONS

