




1 Section A-A DUB11
SCALE: 1:200

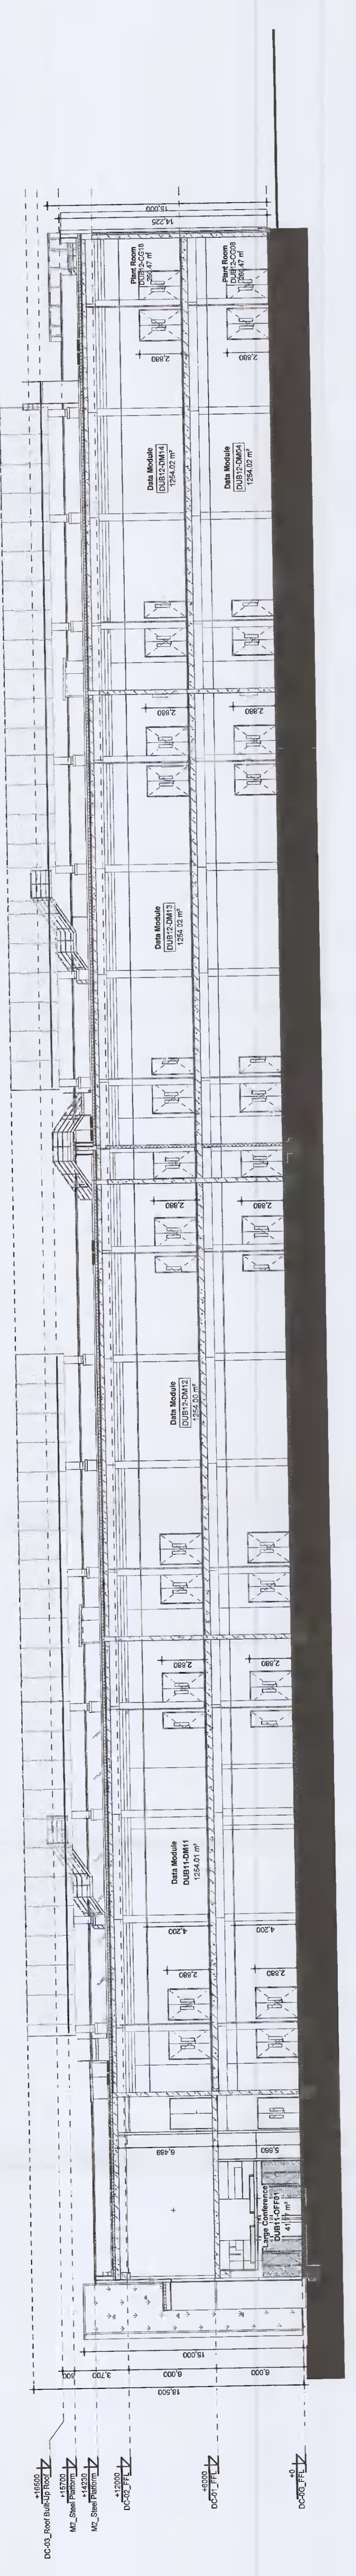

2 Section B-B DUB11
SCALE: 1:200

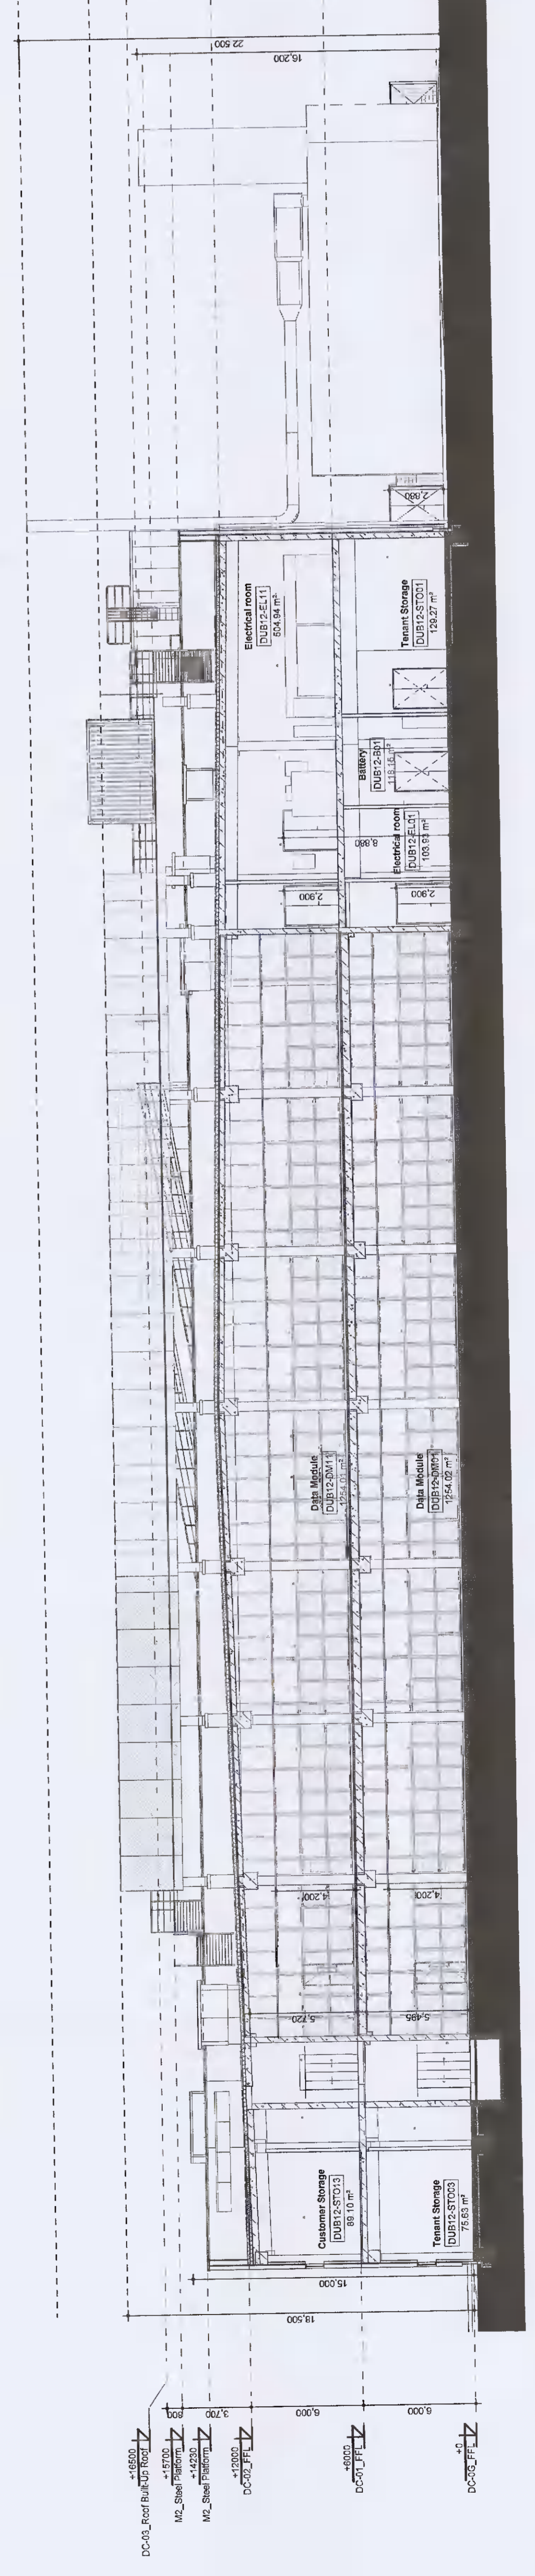

3 Section C-C DUB11
SCALE: 1:200

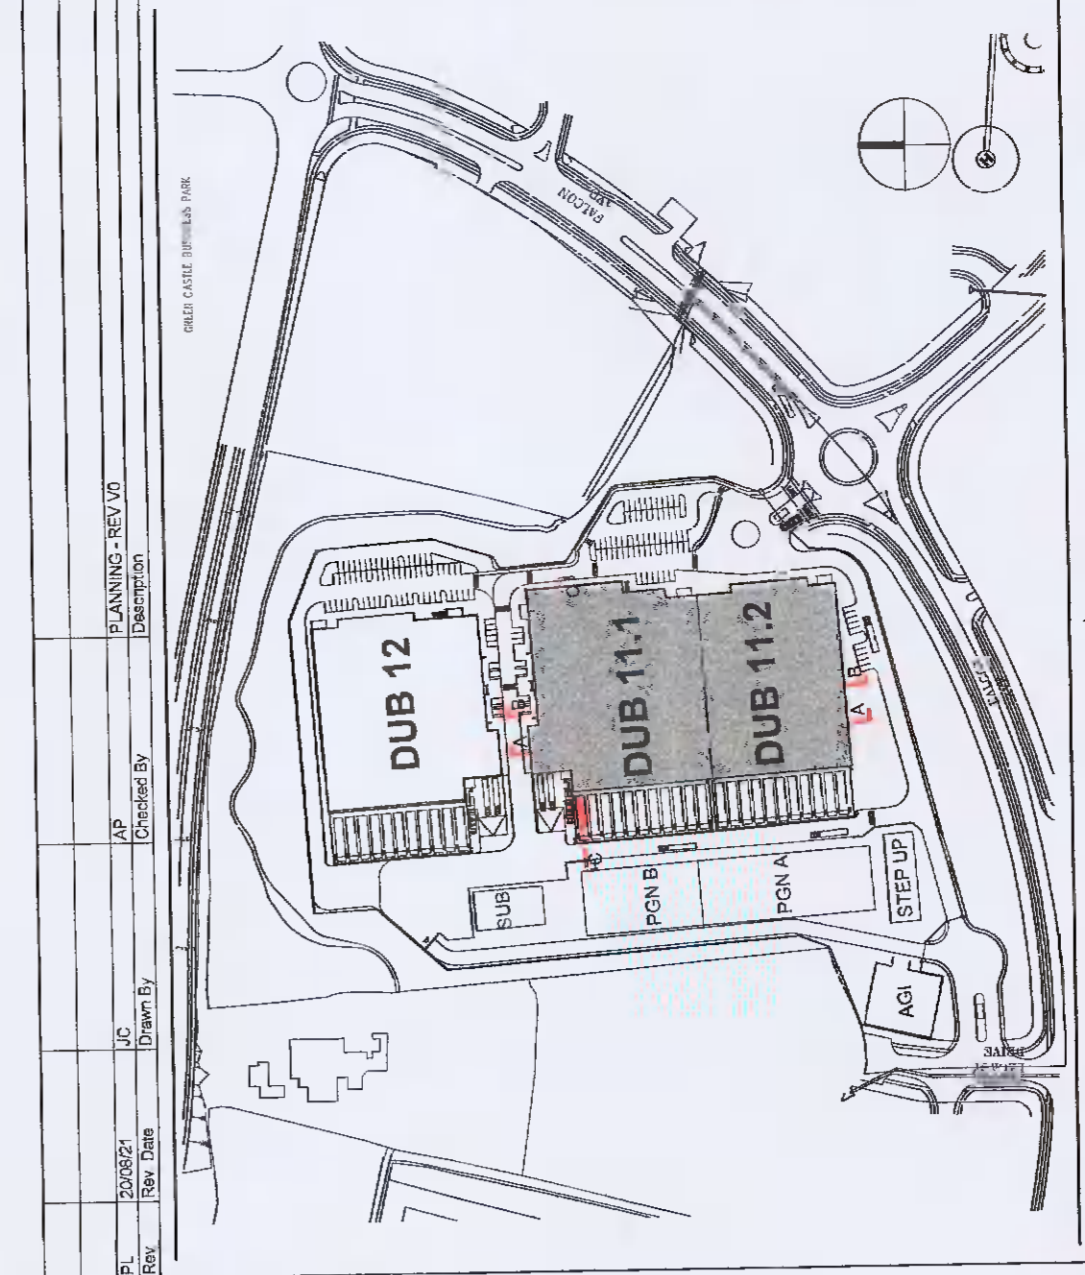


PLANNING SUBMITTAL
NOT FOR
CONSTRUCTION

3 Section C-C DUB11
SCALE: 1:200