

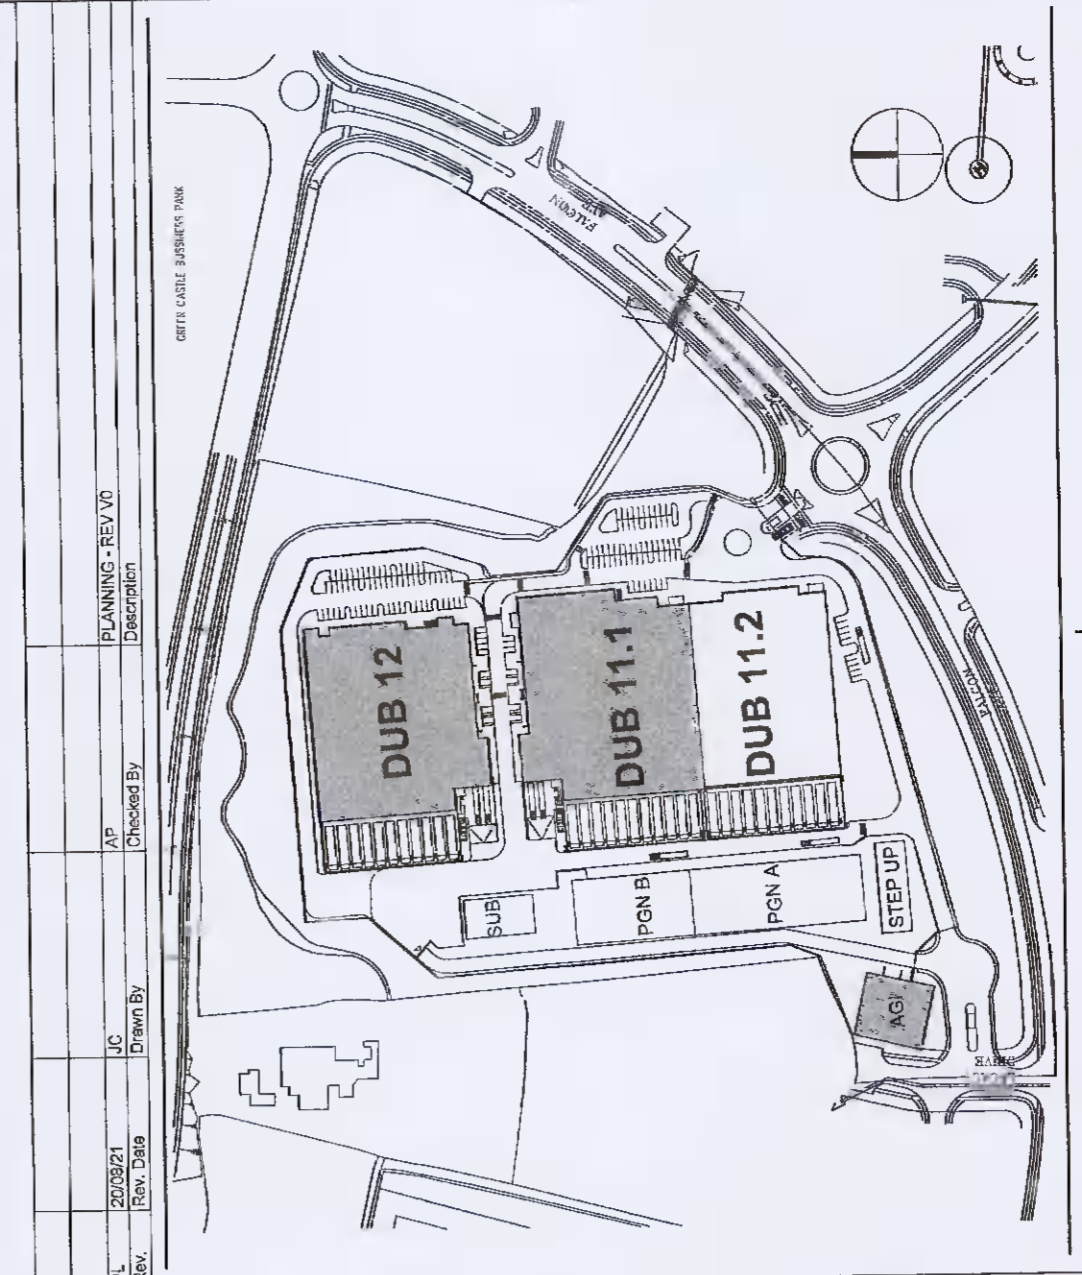


1 2 3 4 5 6 7 8 9 10 11 12 13 14 15 16 17 18 19 20 21 22

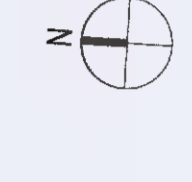


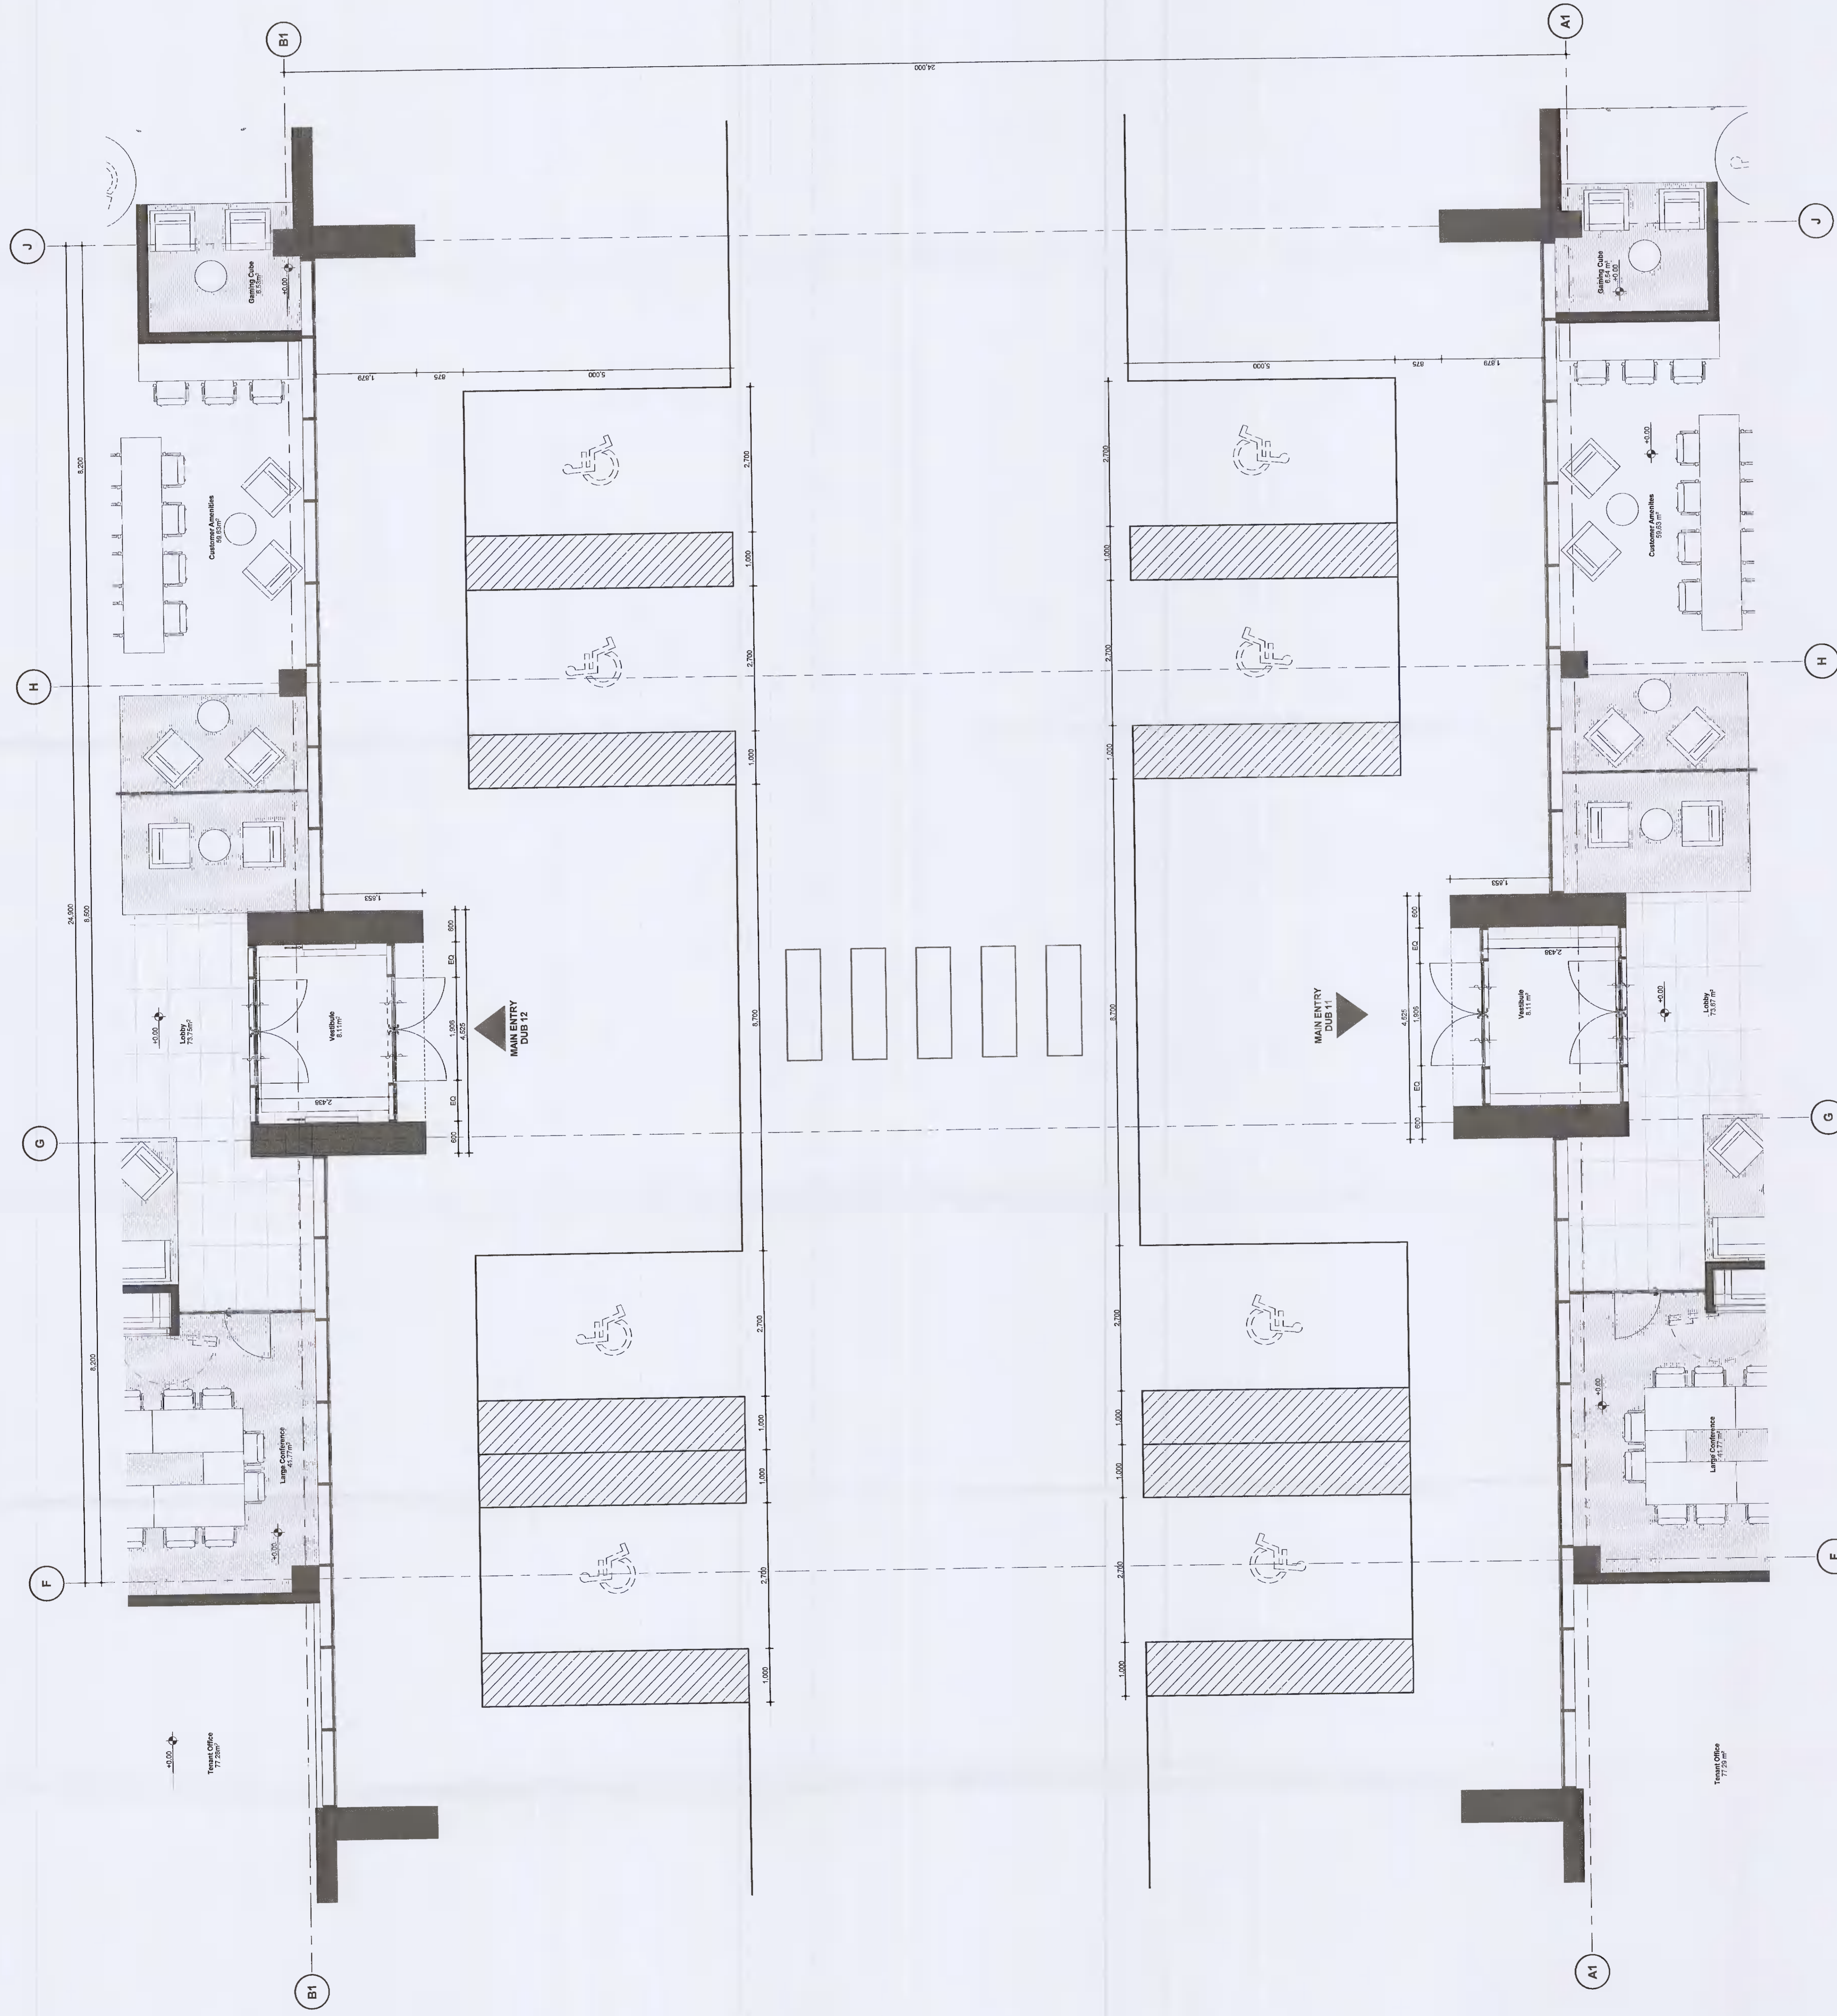

1 DUB1-P5-PL_0G_Building Main Entrance
 SCALE: 1:50

**PLANNING SUBMITTAL
 NOT FOR
 CONSTRUCTION**