



1 SITE ELEVATION - EAST
SCALE: 1:400

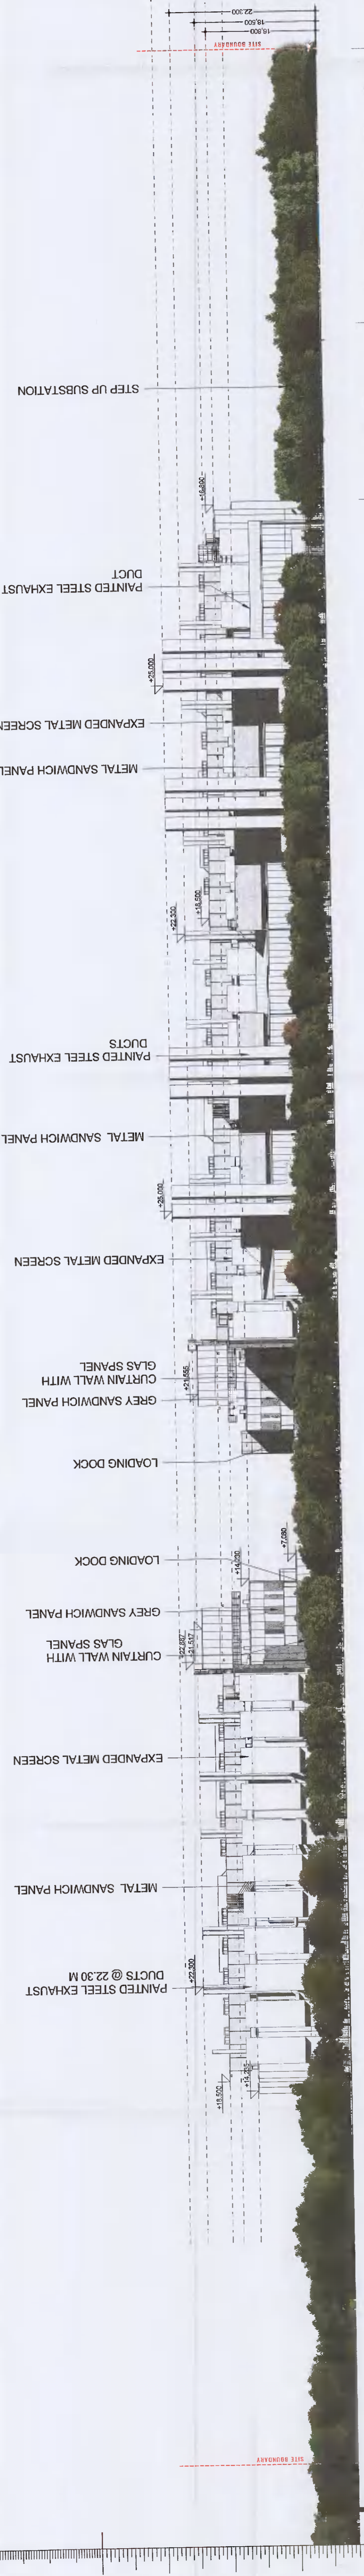


2 SITE ELEVATION - SOUTH
SCALE: 1:400




3 SITE ELEVATION - WEST
SCALE: 1:400

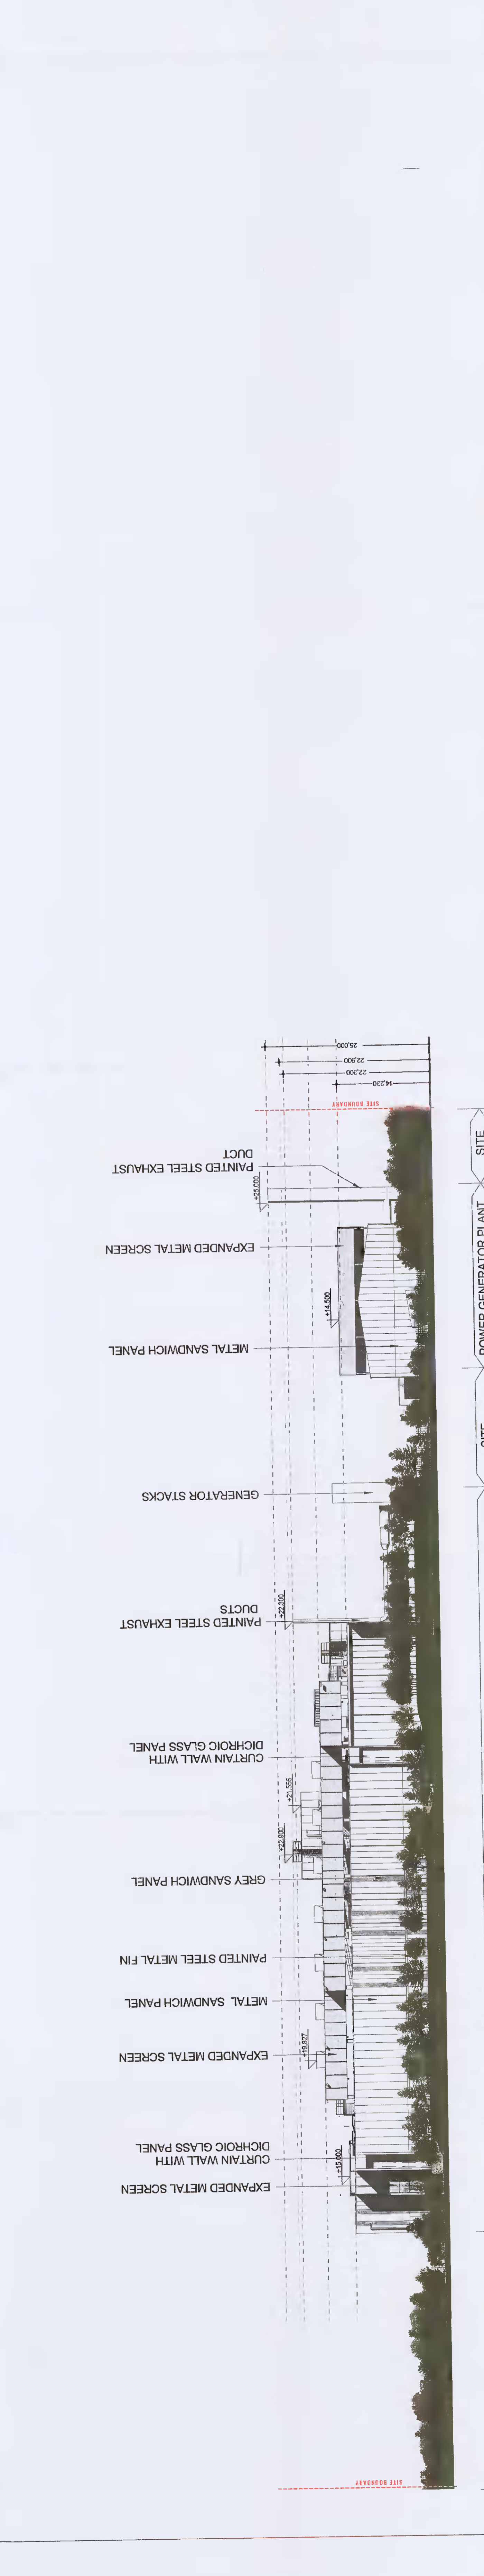

4 SITE ELEVATION - NORTH
SCALE: 1:400

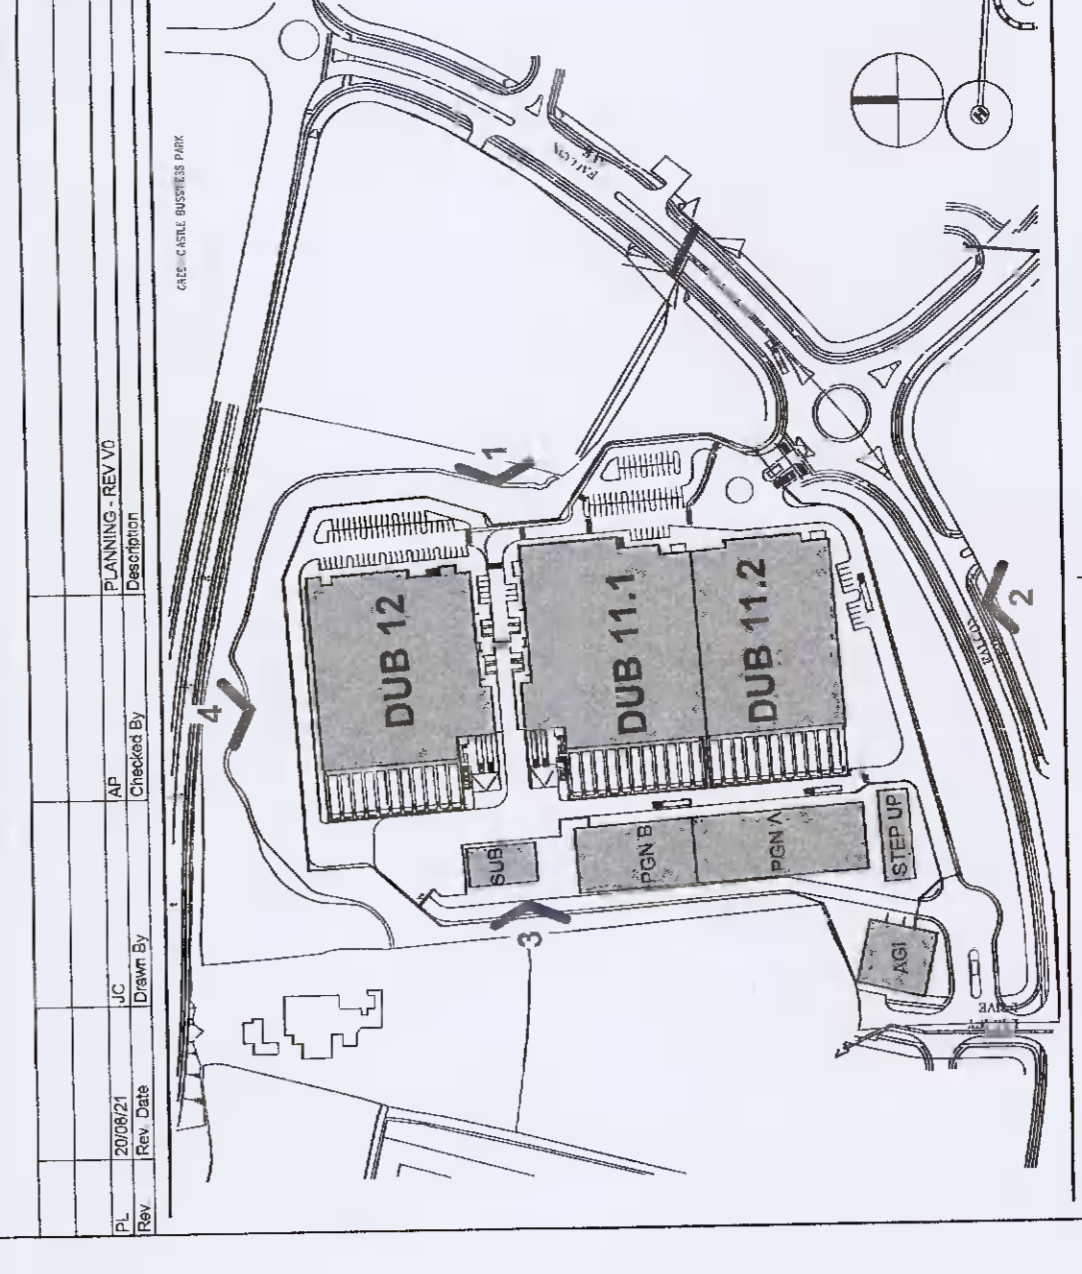

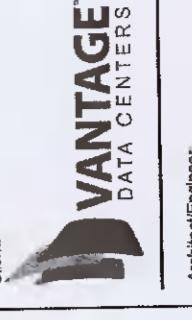 VANTAGE ARCHITECTURE		Project Engineer: Project Co-Ordinator: Engineer's Name: Date: 09/03/21
Approved By: J. Sullivan		Approved By: A. Duszynski
Approved By: G. Corbett		Approved By: J. Mullin
Approved By: J. Sullivan		Approved By: A. Duszynski
Project Name: Hyphen		
Project Location: Newbury Park, Dublin 22, Ireland 53°19'1.40"N, 6°26'40.80"W		
Project Ref: A904		
Project No: A0	Scale: 1:400	Date: 08/19/21
File No: DUB11-DR-00-AGM-V-PL-BMD		Rev: 1/0

PLANNING SUBMITTAL
 NOT FOR
 CONSTRUCTION