


SECTIONAL ELEVATION A-AA
SCALE 1:100@A1

1800

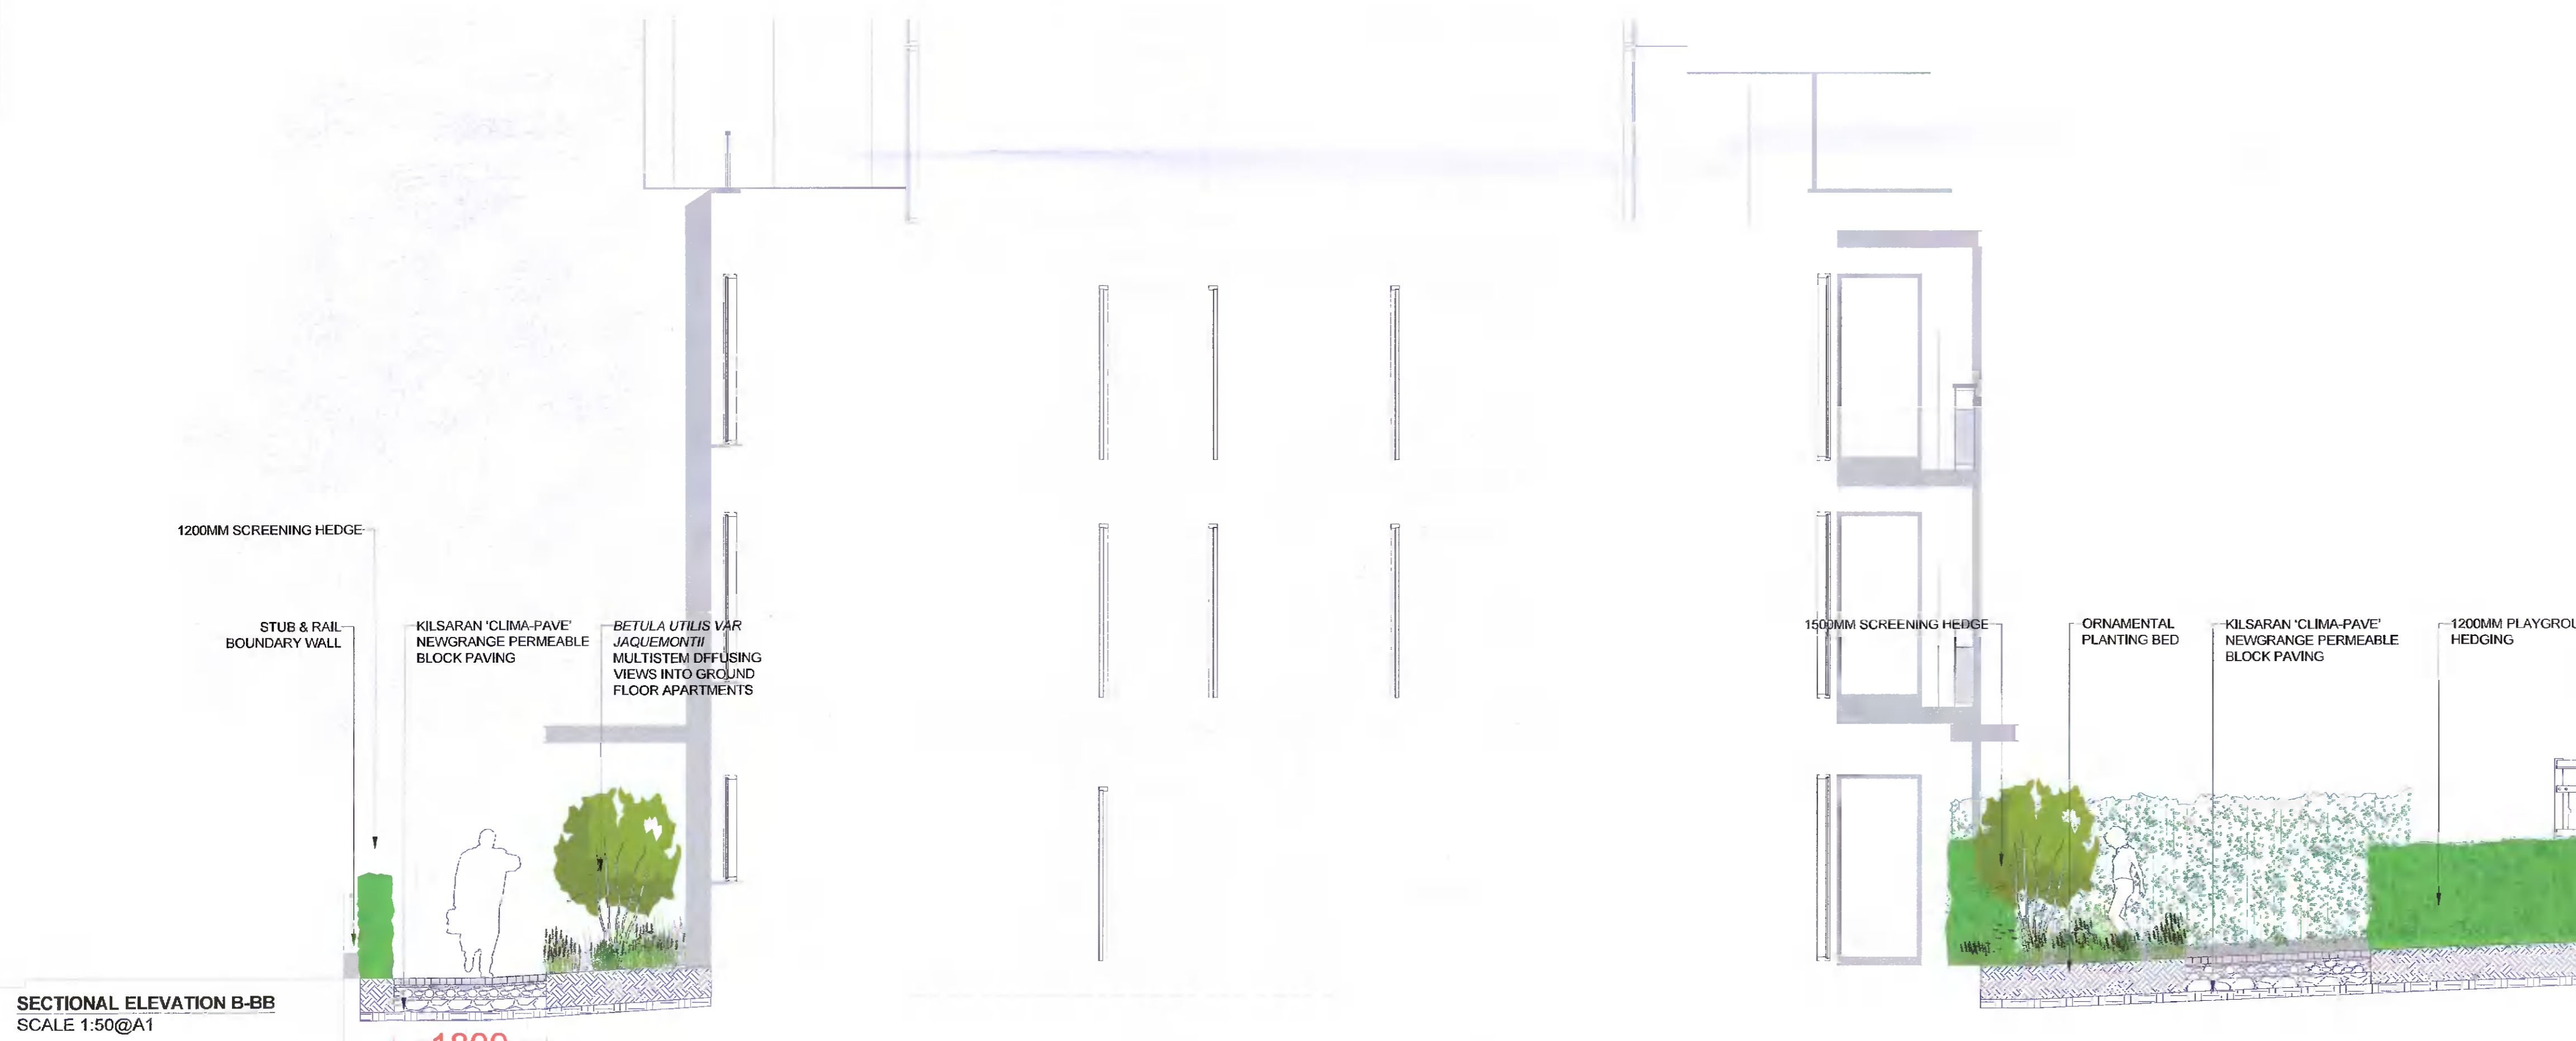


SECTIONAL ELEVATION B-BB
SCALE 1:50@A1

1800

DO NOT SCALE FROM THIS DRAWING. WORK ONLY FROM FIGURED DIMENSIONS. ALL ERRORS AND OMISSIONS ARE TO BE REPORTED TO LANDSCAPE ARCHITECT

REV.	DATE	REFERENCE	BY:	REV.	DATE	REFERENCE	BY:
A	2021-04-21	SECTIONAL ELEVATIONS	JC				
B	2021-08-06	SECTIONAL ELEVATIONS - RFI MODIFICATIONS	RMCD				

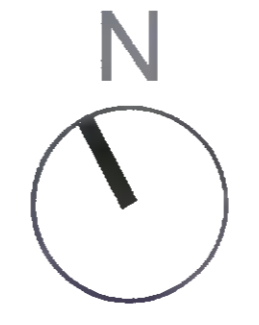

MURPHY+SHEANON
Horticulture & Landscape Architecture

CLIENT:
SIRIO HOMES

PROJECT:
NUTGROVE AVENUE, RATHFARNHAM

TITLE:
SECTIONAL ELEVATIONS - RFI MODIFICATIONS

CAD FILE REFERENCE:
g:\stardrive\murphy sheanon office\m+s_office\jobs\2101362 - nutgrove avenue, rathfarnham\m+s21-362-dd-01_06.09.21.dwg

DRAWING NUMBER:
362-DD-03

PROJECT NUMBER:
362

PROJECT STATUS:
PLANNING - RFI

DATE:
SEPTEMBER 2021

SCALE:
AS SHOWN@A1

DRAWN BY:
RMCD

CHECKED BY:
DMCS

SHEET NO:
REV. B