


NOTE:
WAYLEAVES OMITTED FOR CLARITY. REFER TO DRAINAGE & WATERMAIN LAYOUT DRAWINGS NO. 202252-PUNCH-XX-XX-DR-C-0100 & 0200

NOTES:
1. ALL LINEMARKINGS AND SIGNAGE SHALL BE IN ACCORDANCE WITH RELEVANT CHAPTERS OF THE CURRENT EDITION OF THE TRAFFIC SIGNS MANUAL


LEGEND:

- EXTENT OF DEVELOPMENT —
- INDICATIVE BOUNDARY BETWEEN DUN LAOGHAIRE RATHDOWN AND SOUTH DUBLIN COUNTY COUNCILS —
- CAR PARKING EDGE —

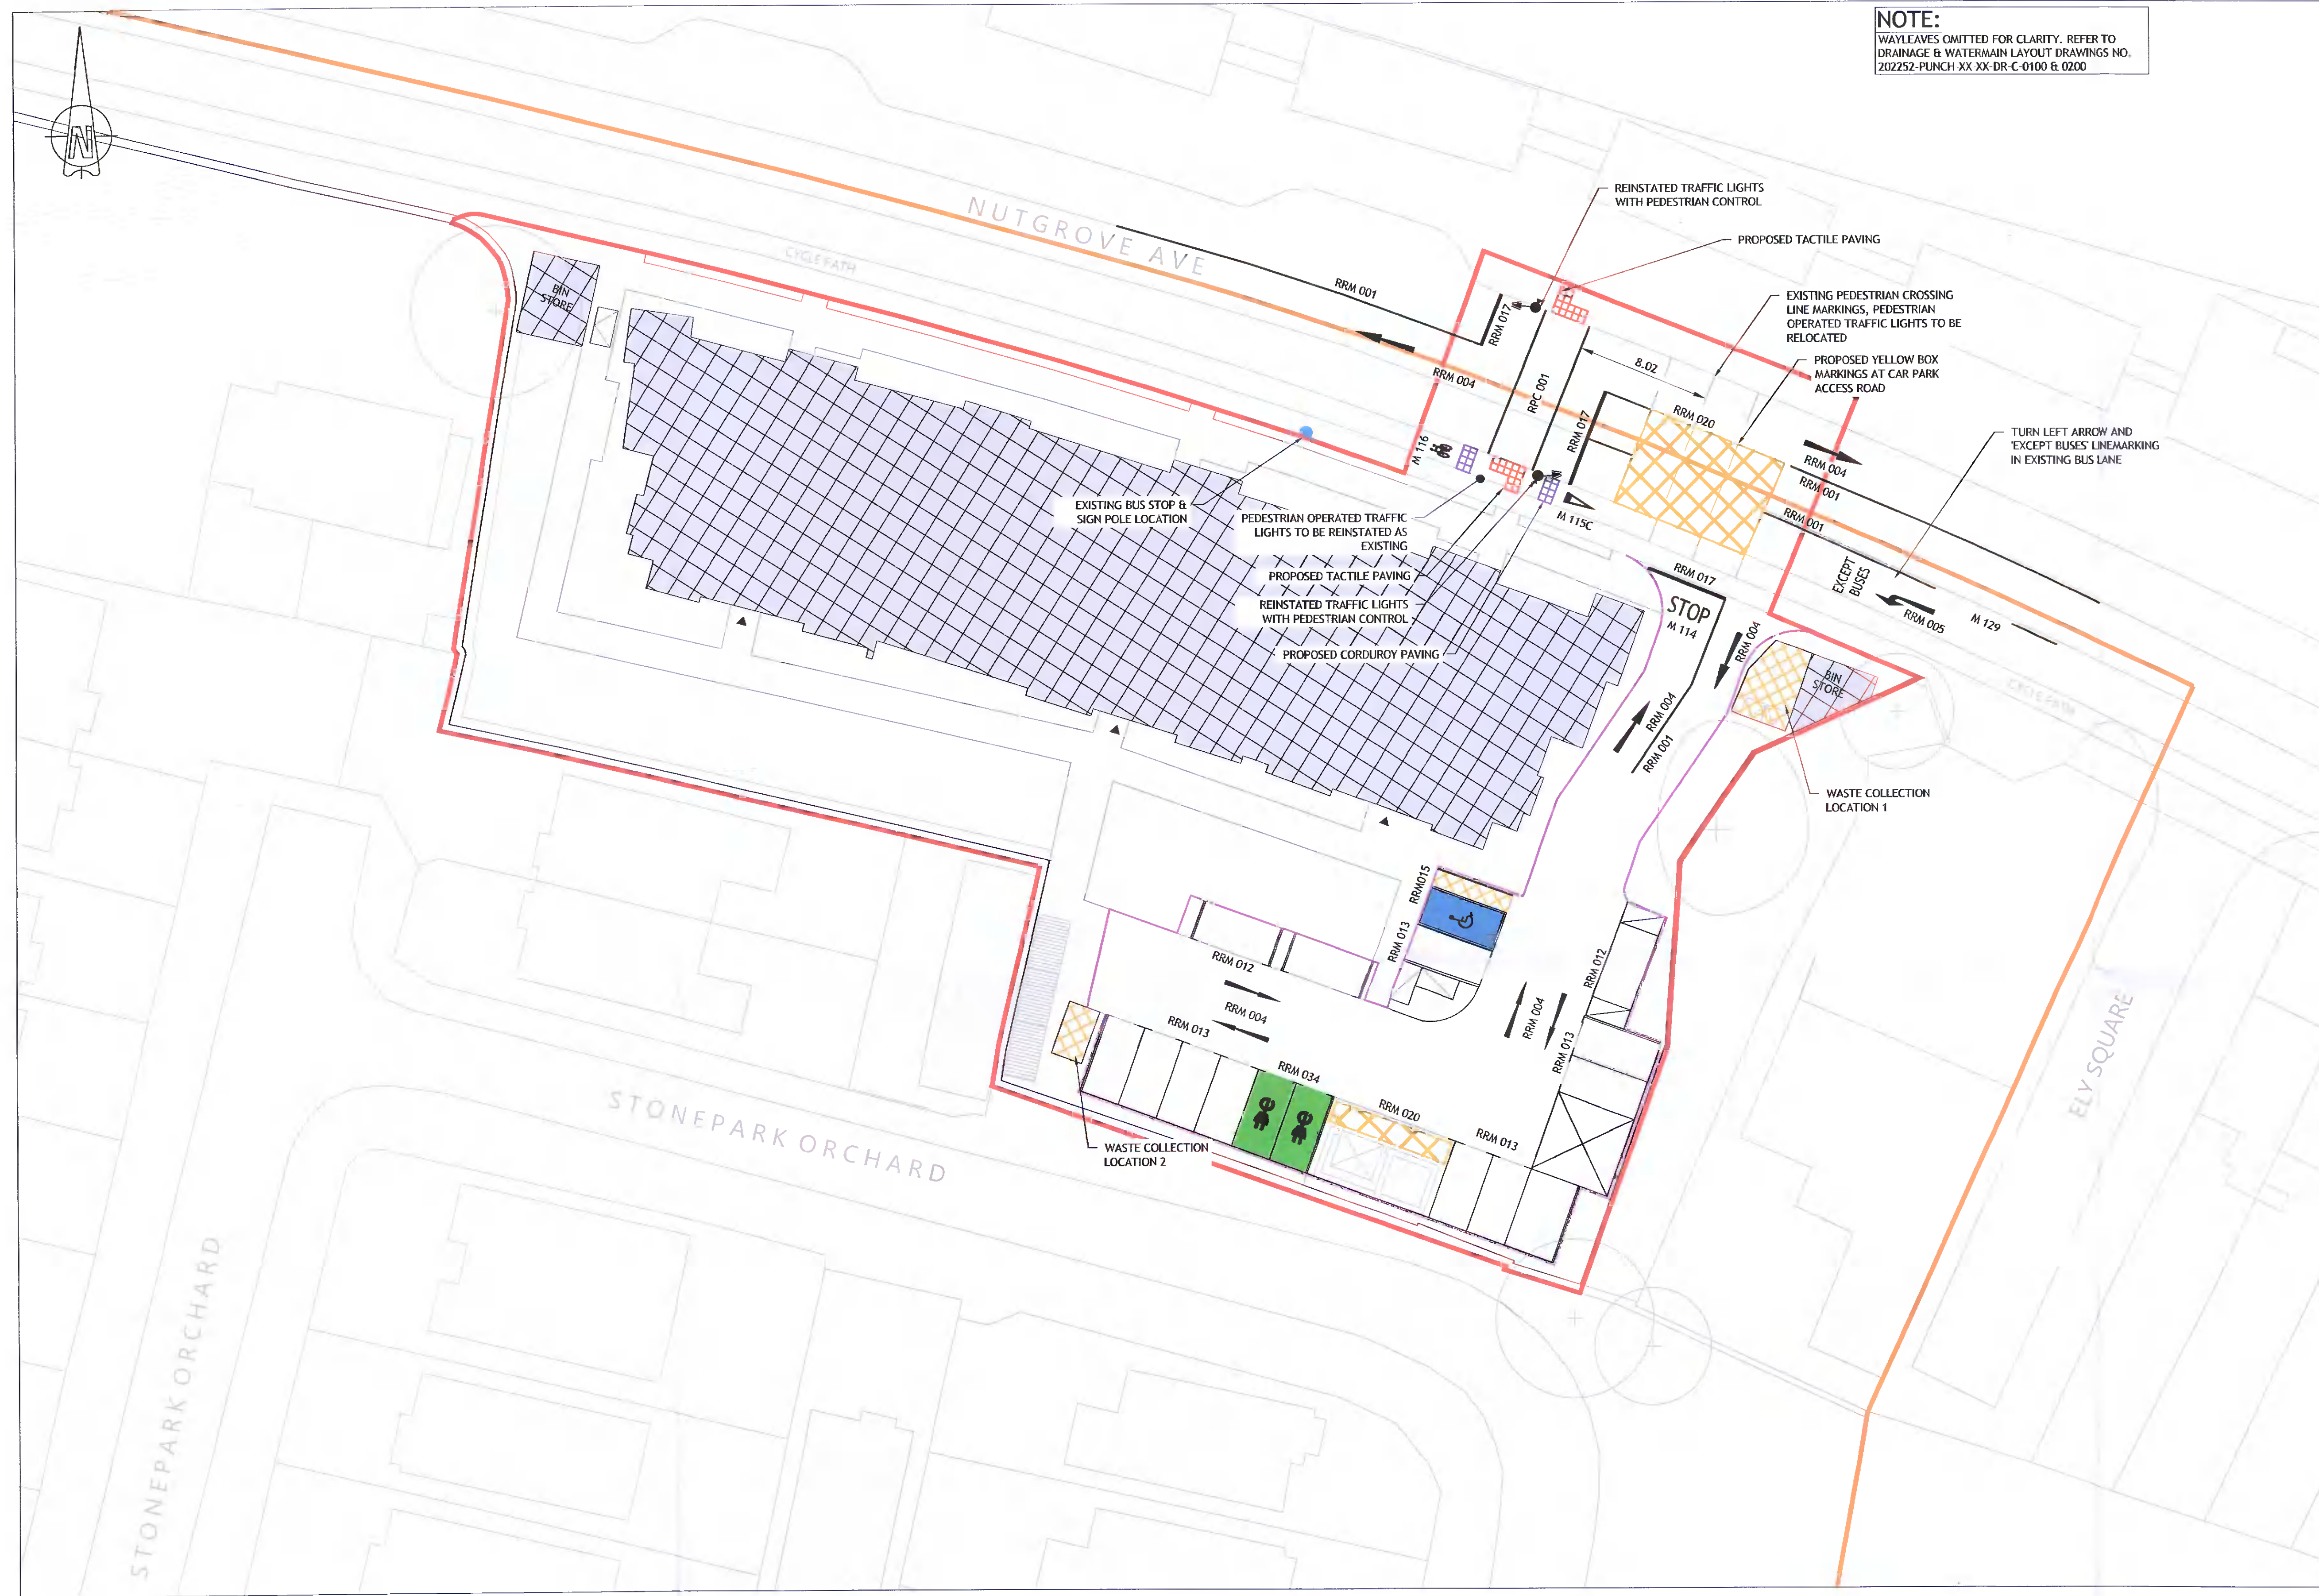

Ordnance Survey Ireland Licence No. EN 0003720
© Ordnance Survey Ireland/Government of Ireland

© PUNCH Consulting Engineers
This drawing and any design hereon is the copyright of the Consultants and must not be reproduced without their written consent. All drawings remain the property of the Consultants. Figured dimension only to be taken from this drawing. Consultants to be informed immediately of any discrepancies before work proceeds.

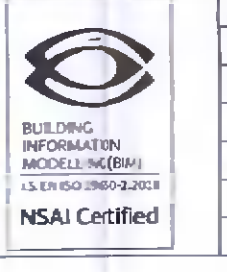

Rev	Amendment	By	Date	Rev	Amendment	By	Date
C01	PLANNING ISSUE	IBS	2021/04/19				
P01	ISSUE FOR INFORMATION	DAP	2021/08/09				
C02	PLANNING FI RESPONSE	DAP	2021/09/16				

SIRIO HOMES



Project: RESIDENTIAL DEVELOPMENT, NUTGROVE AVENUE, RATHFARNHAM, DUBLIN			
Title: PROPOSED ROAD MARKINGS LAYOUT			
Drawn: IBS	Checked: JANUARY 2021	Reviewed: IBS	Approved: FC
Project No: 202252	Scale: 1:200	Client: SIRIO HOMES	Revision No: C02
Drawing No: 202252-PUNCH-XX-XX-DR-C-0450			