


033.03

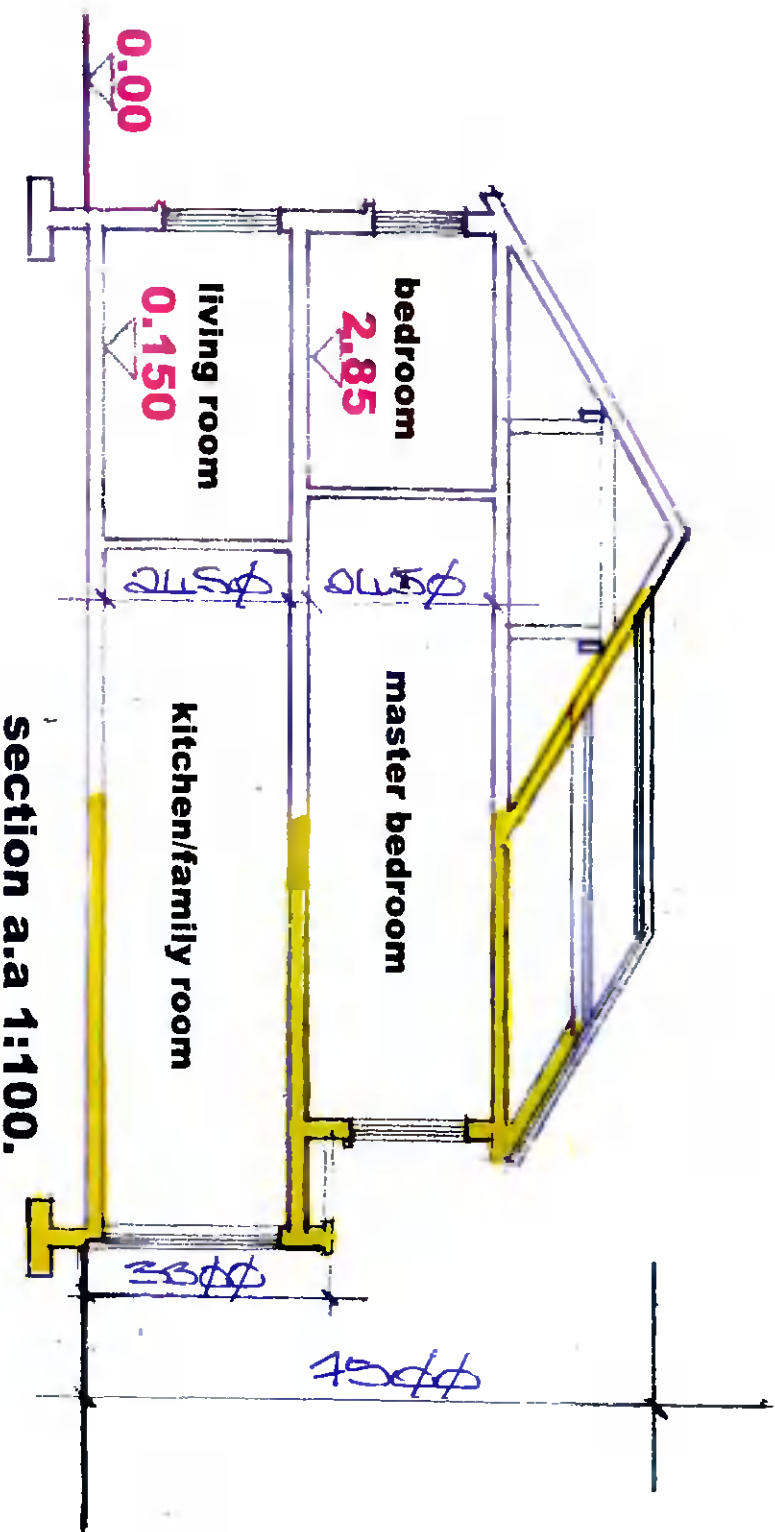

**mhm design.086.8464108.**  
architectural and planning consultants.  
clearview.ballivka road.louahshinnv.