

Copyright. All Rights Reserved.
This work is copyright and cannot be produced or copied in any form or by any means (graphic, electronic or mechanical including photocopying) without the written permission of the originator. Any license, express or implied, to use this document for any purpose whatsoever is restricted to the terms of the agreement or implied agreement between the originator and the instructing party.
Levels and contours are relative to an Ordnance Survey
DO NOT SCALE FROM THIS DRAWING. WORK ONLY FROM FIGURED DIMENSIONS. THIS DRAWING TO BE READ IN CONJUNCTION WITH RELEVANT CONSULTANT'S DRAWINGS.

Modified By: Stewart Mansfield Plot Time: 9/7/2021 10:46:58 AM

NOTES:



LEGEND

SITE BOUNDARY FOR THE PURPOSES OF THIS PLANNING APPLICATION

+ 48.98 SURVEY LEVELS

PLANNING APPLICATION

Revision Schedule		
No.	Date	Description
P1	07.09.2021	ISSUED FOR PLANNING APPLICATION

Scott Tallon Walker Architects

19 Merrion Square, Dublin 2, Ireland
Tel: +353 (0)1 669 3000
Fax: +353 (0)1 661 3300
Email: mta@stwalrchs.com
Web: www.stwalrchs.com

CLIENT:

Hermitage Medical Clinic

PROJECT:

HERMITAGE MEDICAL CLINIC
NEW STORES TO REAR YARD

DRAWING:

EXISTING REAR YARD LAYOUT

FILE REFERENCE

R:\21063\21063\21063 CAD (DWGS+PDFS)\PLA\PLA for Stores\21063-PLA-103.dwg

SCALE @A1

1:100

MODIFIED TIME:

6/18/2012 10:55:13

DRAWN BY:

SJM

CHECKED BY:

JH

PROJECT NO.:

21063

PROJECT STATUS:

PLANNING

PROJECT ARCHITECT:


PD

DRAWING NO.:

21063-PLA-103

REVISION:

P1

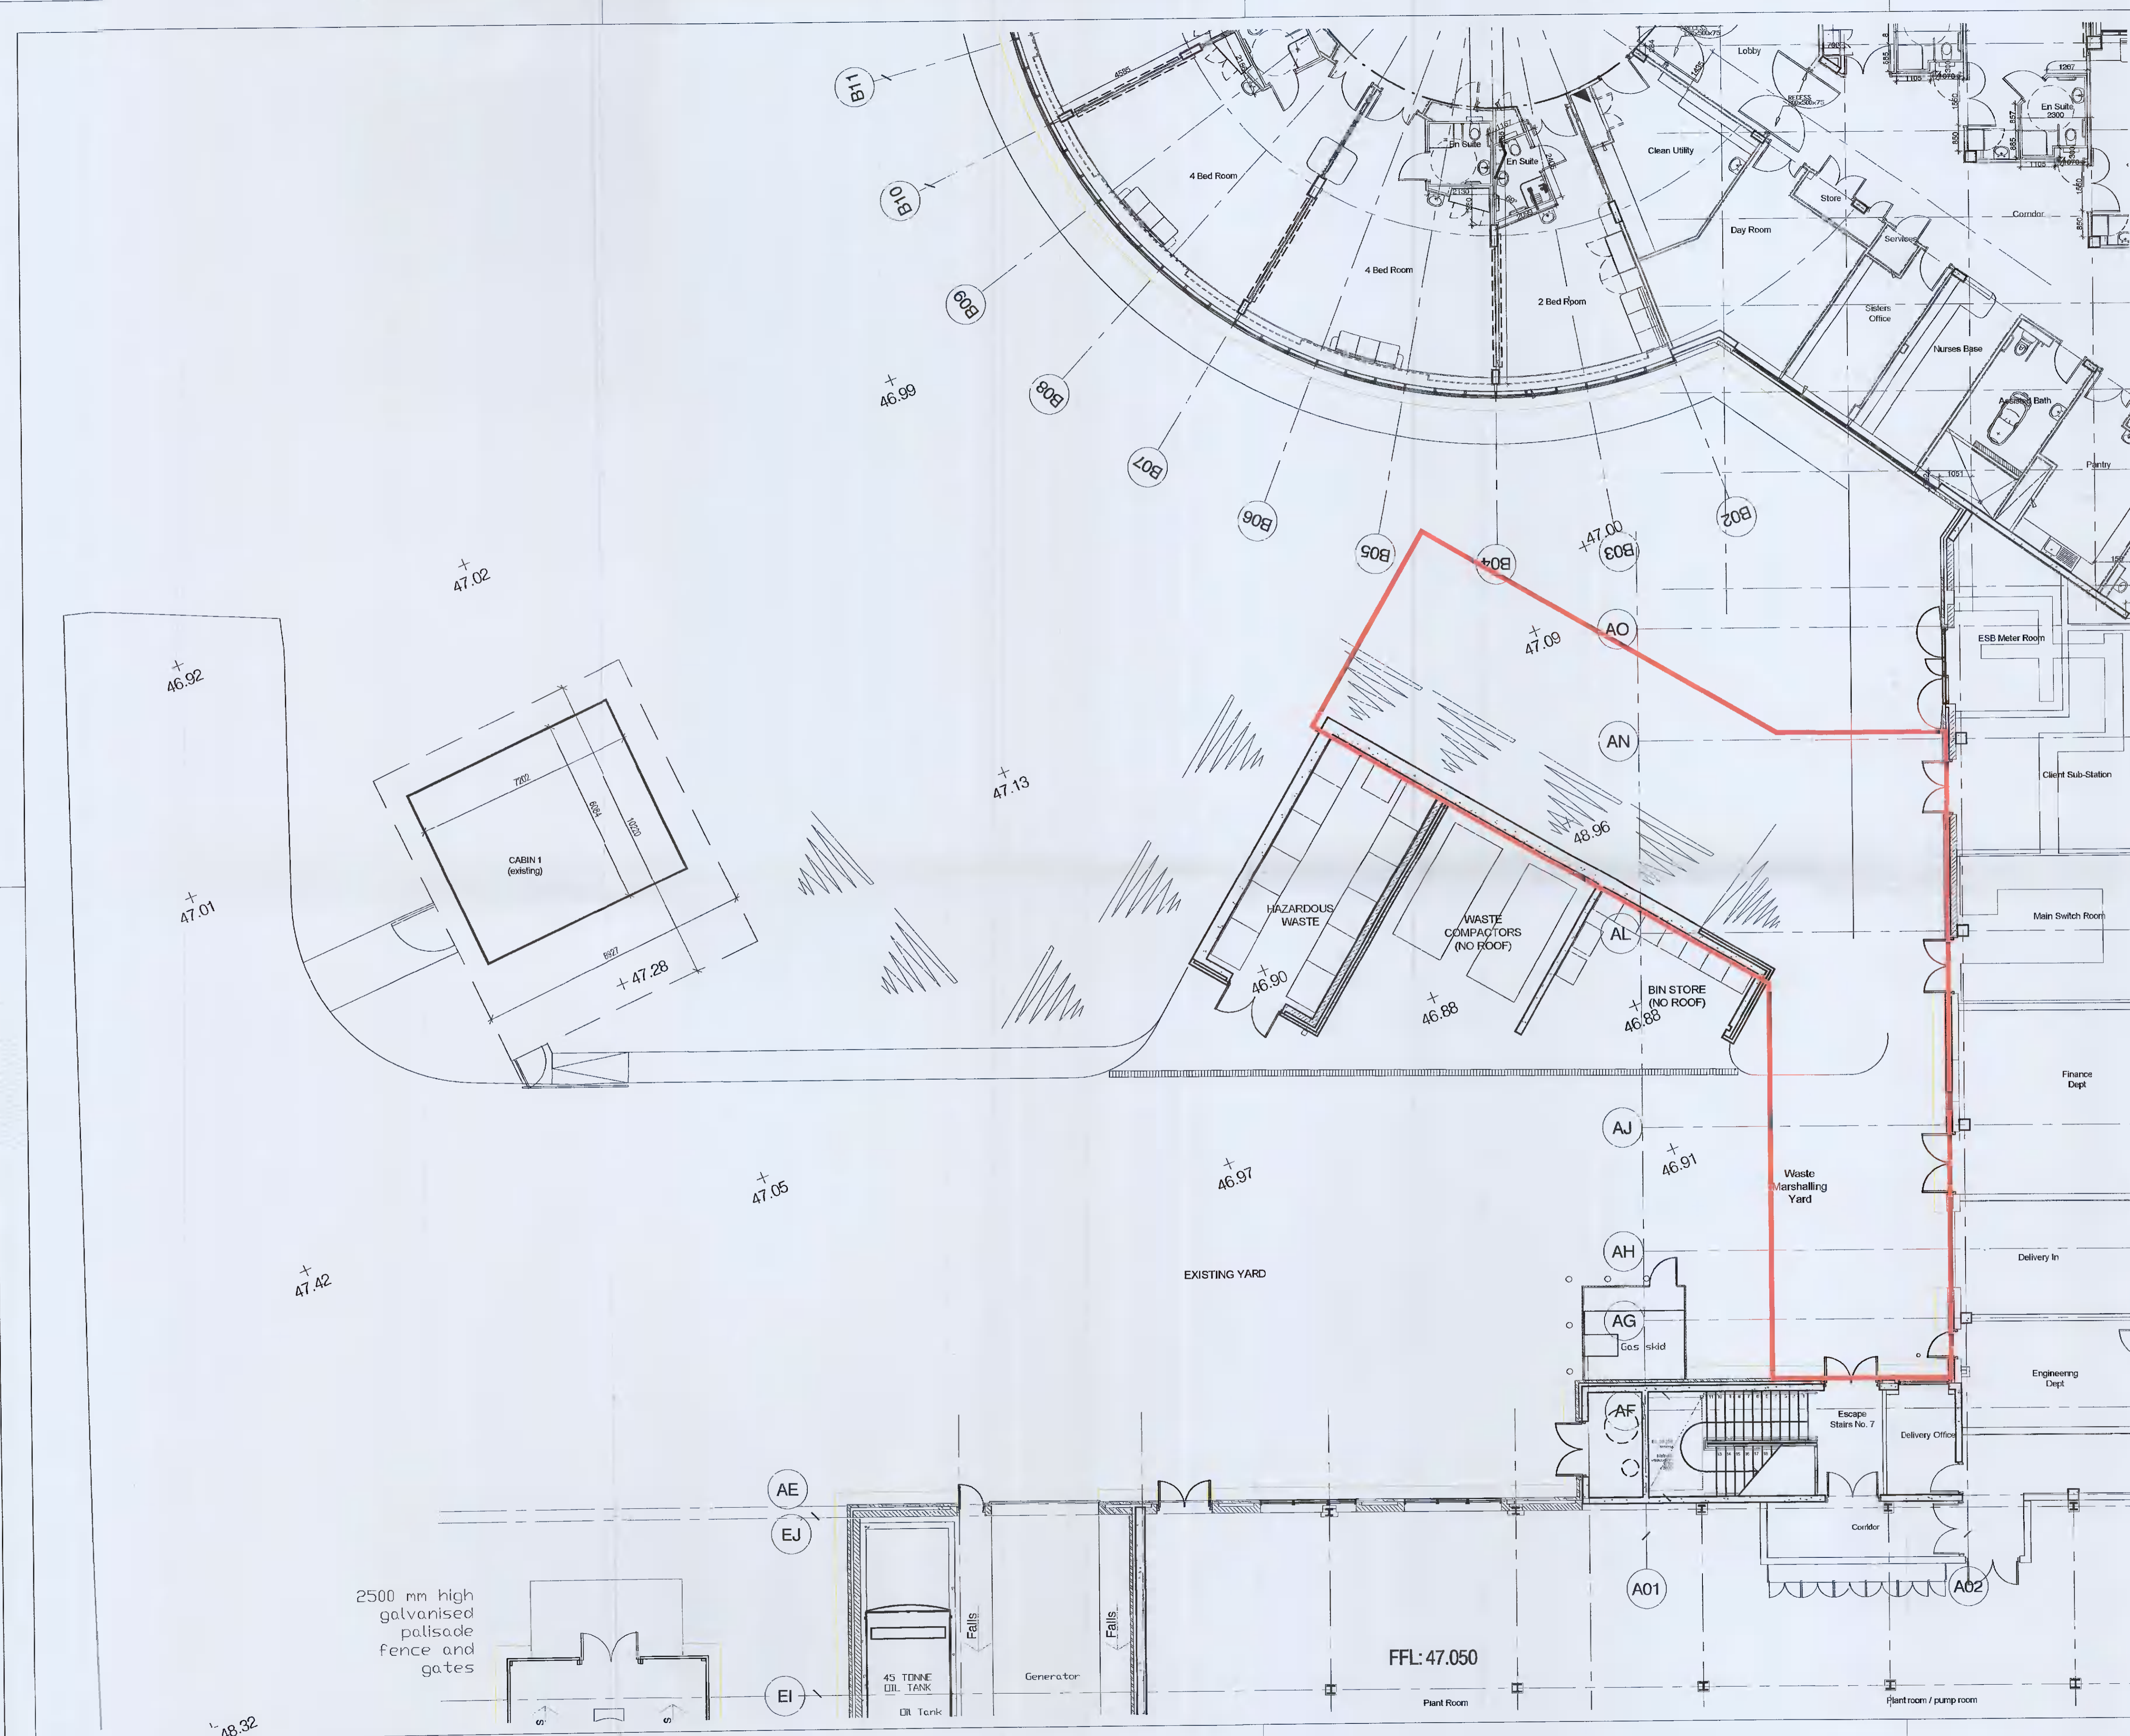

2500 mm high galvanised palisade fence and gates

45 TONNE OIL TANK

Generator

FFL: 47.050

Plant Room

Plant room / pump room

18.32