


**GENERAL NOTES:**  
 - Do not scale from this drawing  
 - Use figure dimensions only  
 - This drawing is copyright. No part of this document may be reproduced or transmitted in any form or stored in any retrieval system from the copyright holder, except as agreed for use on a project, for which the document was originally issued

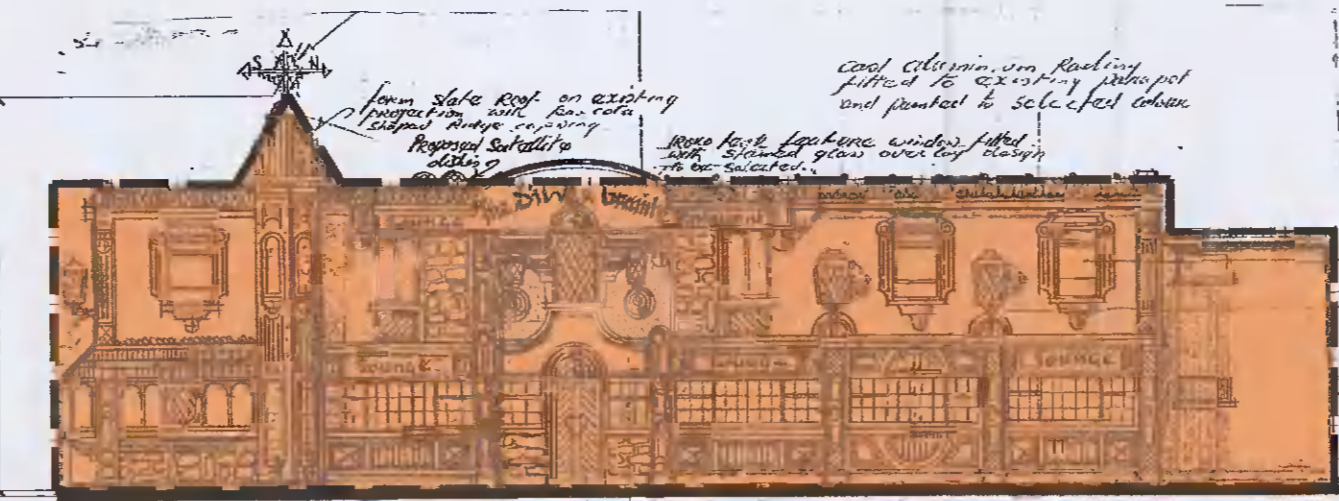


EXISTING BUILDING ELEVATION FOR DEMOLITION- KENNELSFORT ROAD  
 SCALE 1:200




EXISTING SERVICE STATION

5343

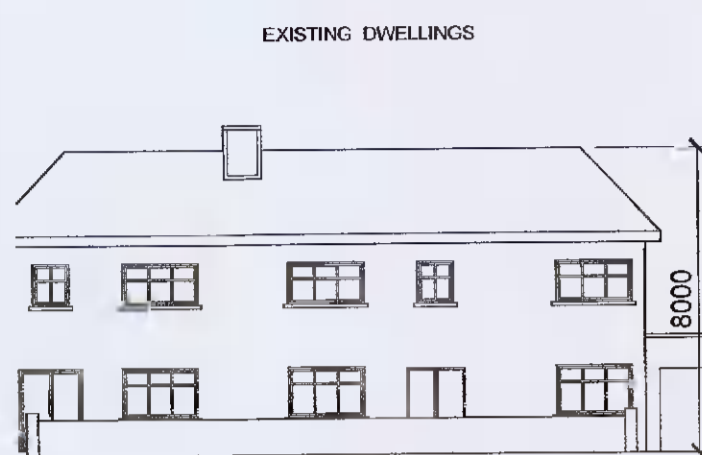


EXISTING BUILDING ELEVATION FOR DEMOLITION - WHEATFIELD ROAD  
 SCALE 1:200

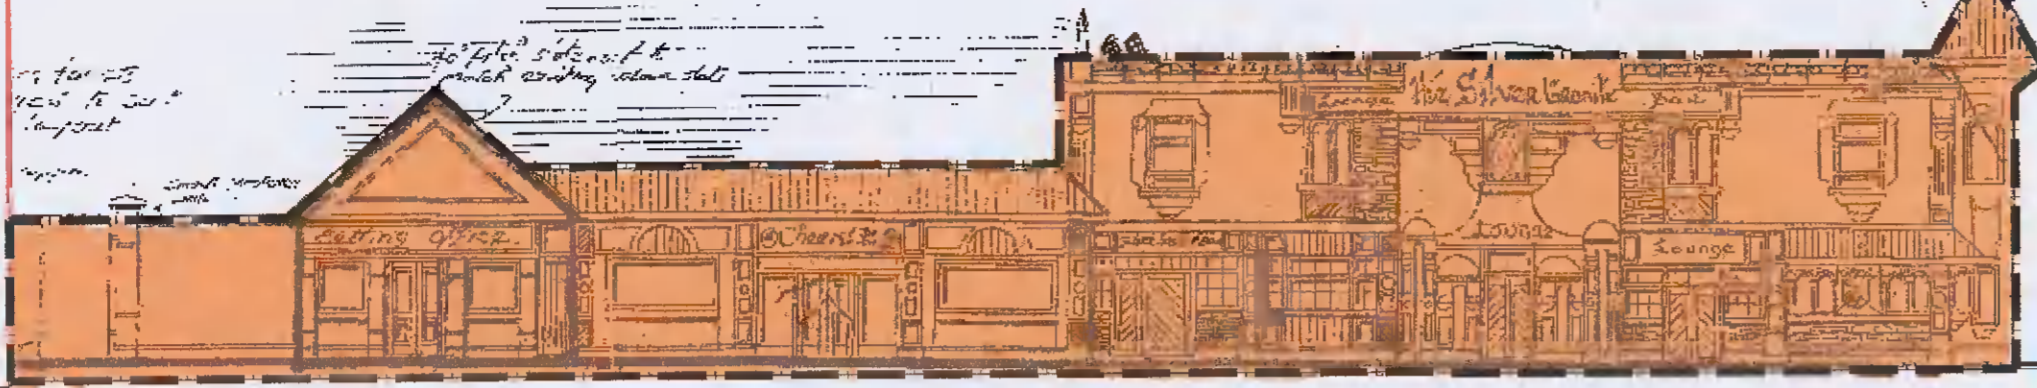


10337

11904

EXISTING PALMERSTOWN CENTRE

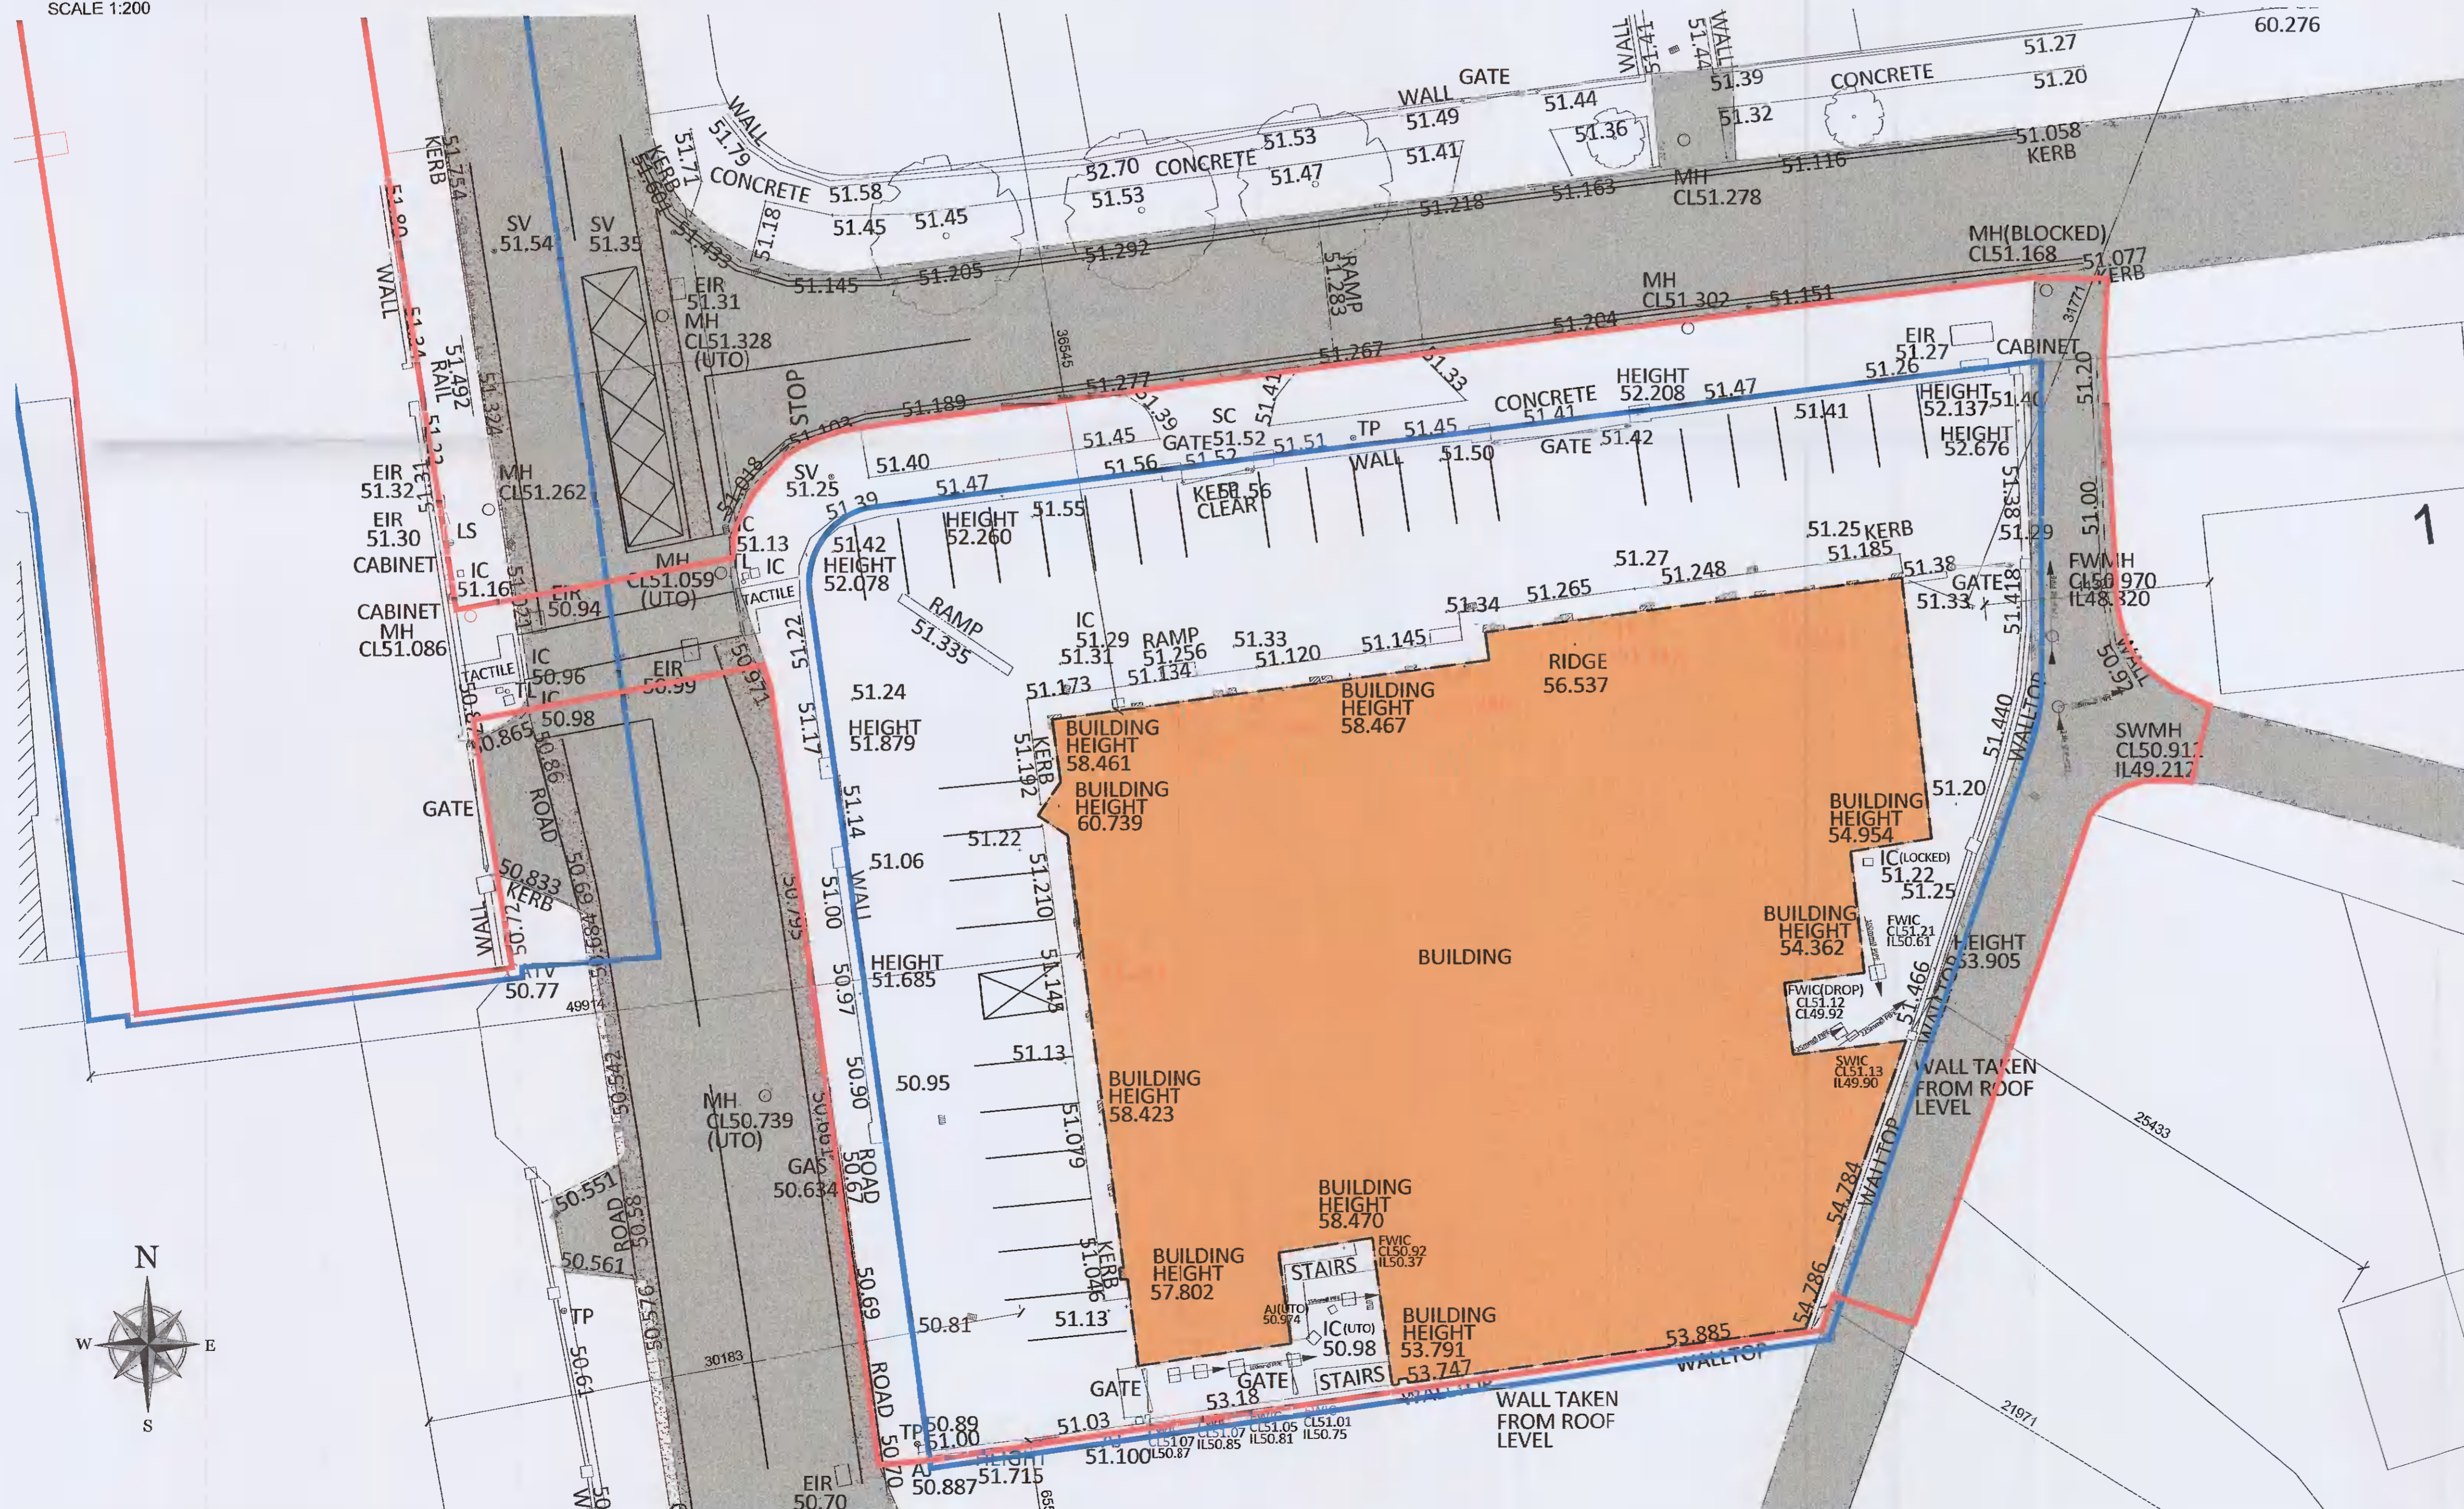

- LEGEND:**
- SITE OUTLINED RED (0.469 ha)
  - AREA OUTLINED BLUE IS IN THE OWNERSHIP OF APPLICANT
  - EXISTING BUILDING TO BE DEMOLISHED - 1,349 m<sup>2</sup>

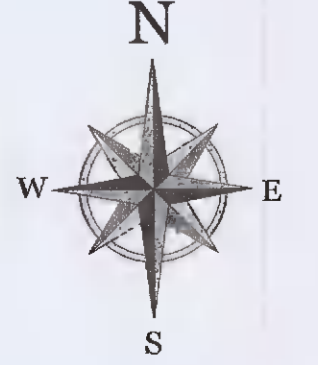

EXISTING SITE LAYOUT PLAN & DEMOLITION PLAN  
 SCALE 1:200

**PLANNING**

Rev	Initial	Date	Revision Description

<b>downey</b> PLANNING & ARCHITECTURE 1 Westend Sq, Parnoo Street, Dublin 2, Ireland - Tel +353 (0) 1 253 0220 - www.dps.ie			
CLIENT	HOLLYVILLE INVESTMENTS Ltd.	SCALE @ A1	E200
PROJECT	PROPOSED MIXED-USE SCHEME, SILVER GRANITE SITE, PALMERSTOWN, DUBLIN 20	DRAWN BY	PM
DWG. TITLE	EXISTING SITE LAYOUT PLAN	CHECKED BY	SW
	EXISTING BUILDING & DEMOLITION PLAN	DATE	20.08.2024
		REVISED	FL-002