




---	--

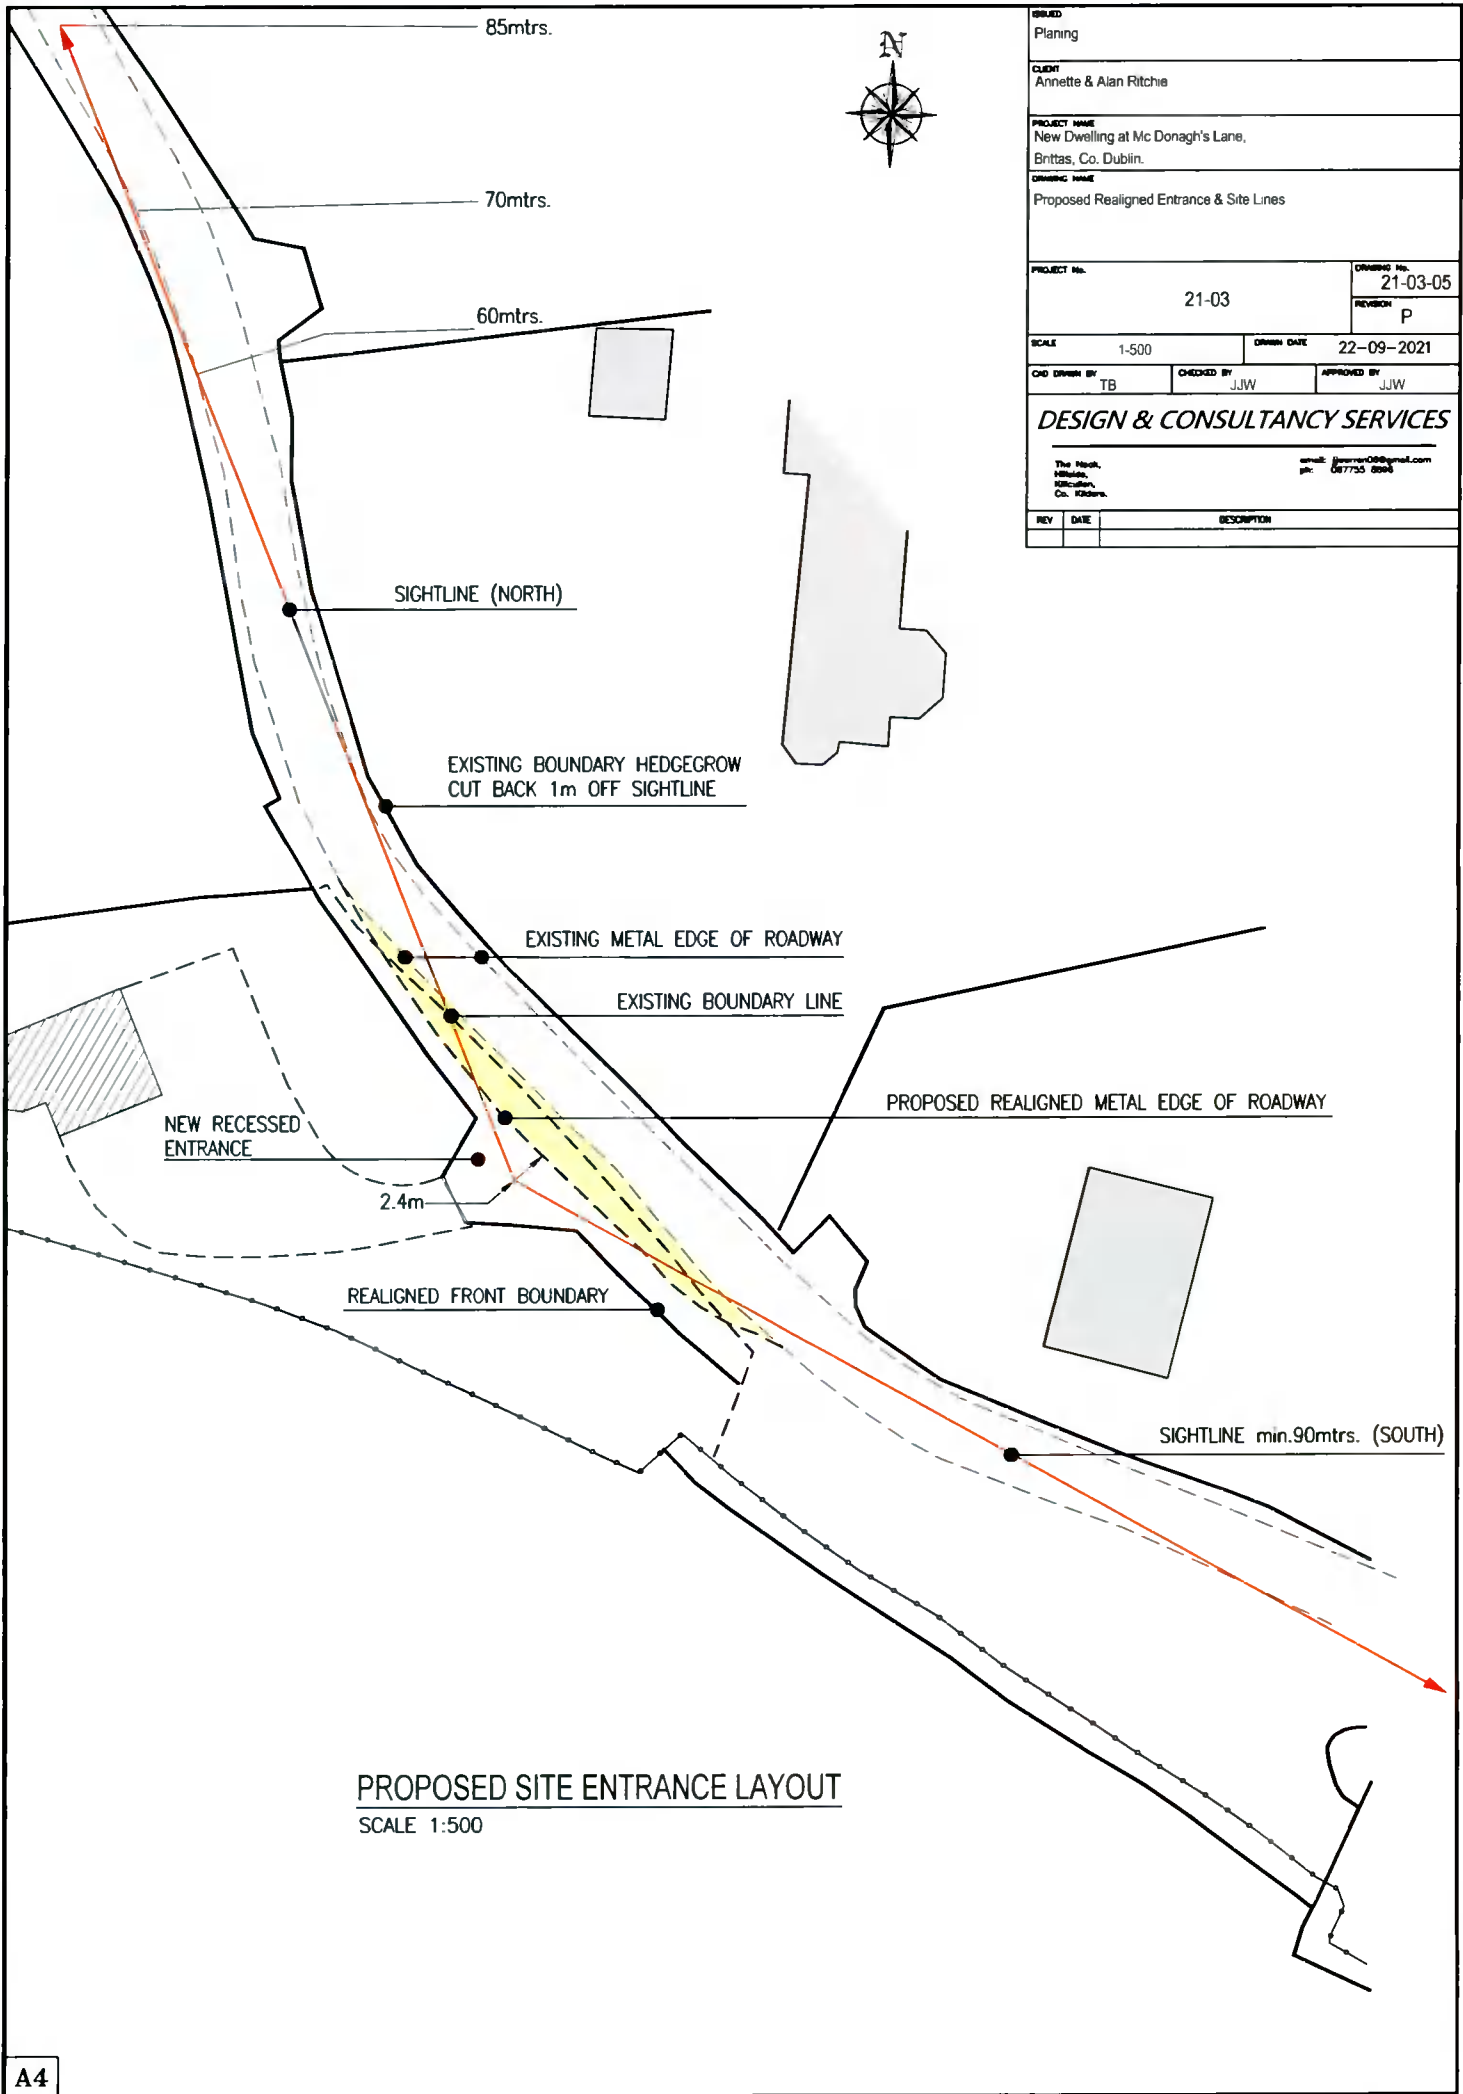

DESIGNED Planning	
CLIENT Annette & Alan Ritche	
PROJECT NAME New Dwelling at Mc Donagh's Lane, Brittas, Co. Dublin.	
DRAWING NAME Proposed Realigned Entrance & Site Lines	
PROJECT No. 21-03	DRAWING No. 21-03-05
	REVISION P
SCALE 1-500	DRAWN DATE 22-09-2021
CDR DRAWN BY TB	CHECKED BY JJW
	APPROVED BY JJW
DESIGN & CONSULTANCY SERVICES	
REV	DESCRIPTION

PROPOSED SITE ENTRANCE LAYOUT
SCALE 1:500