
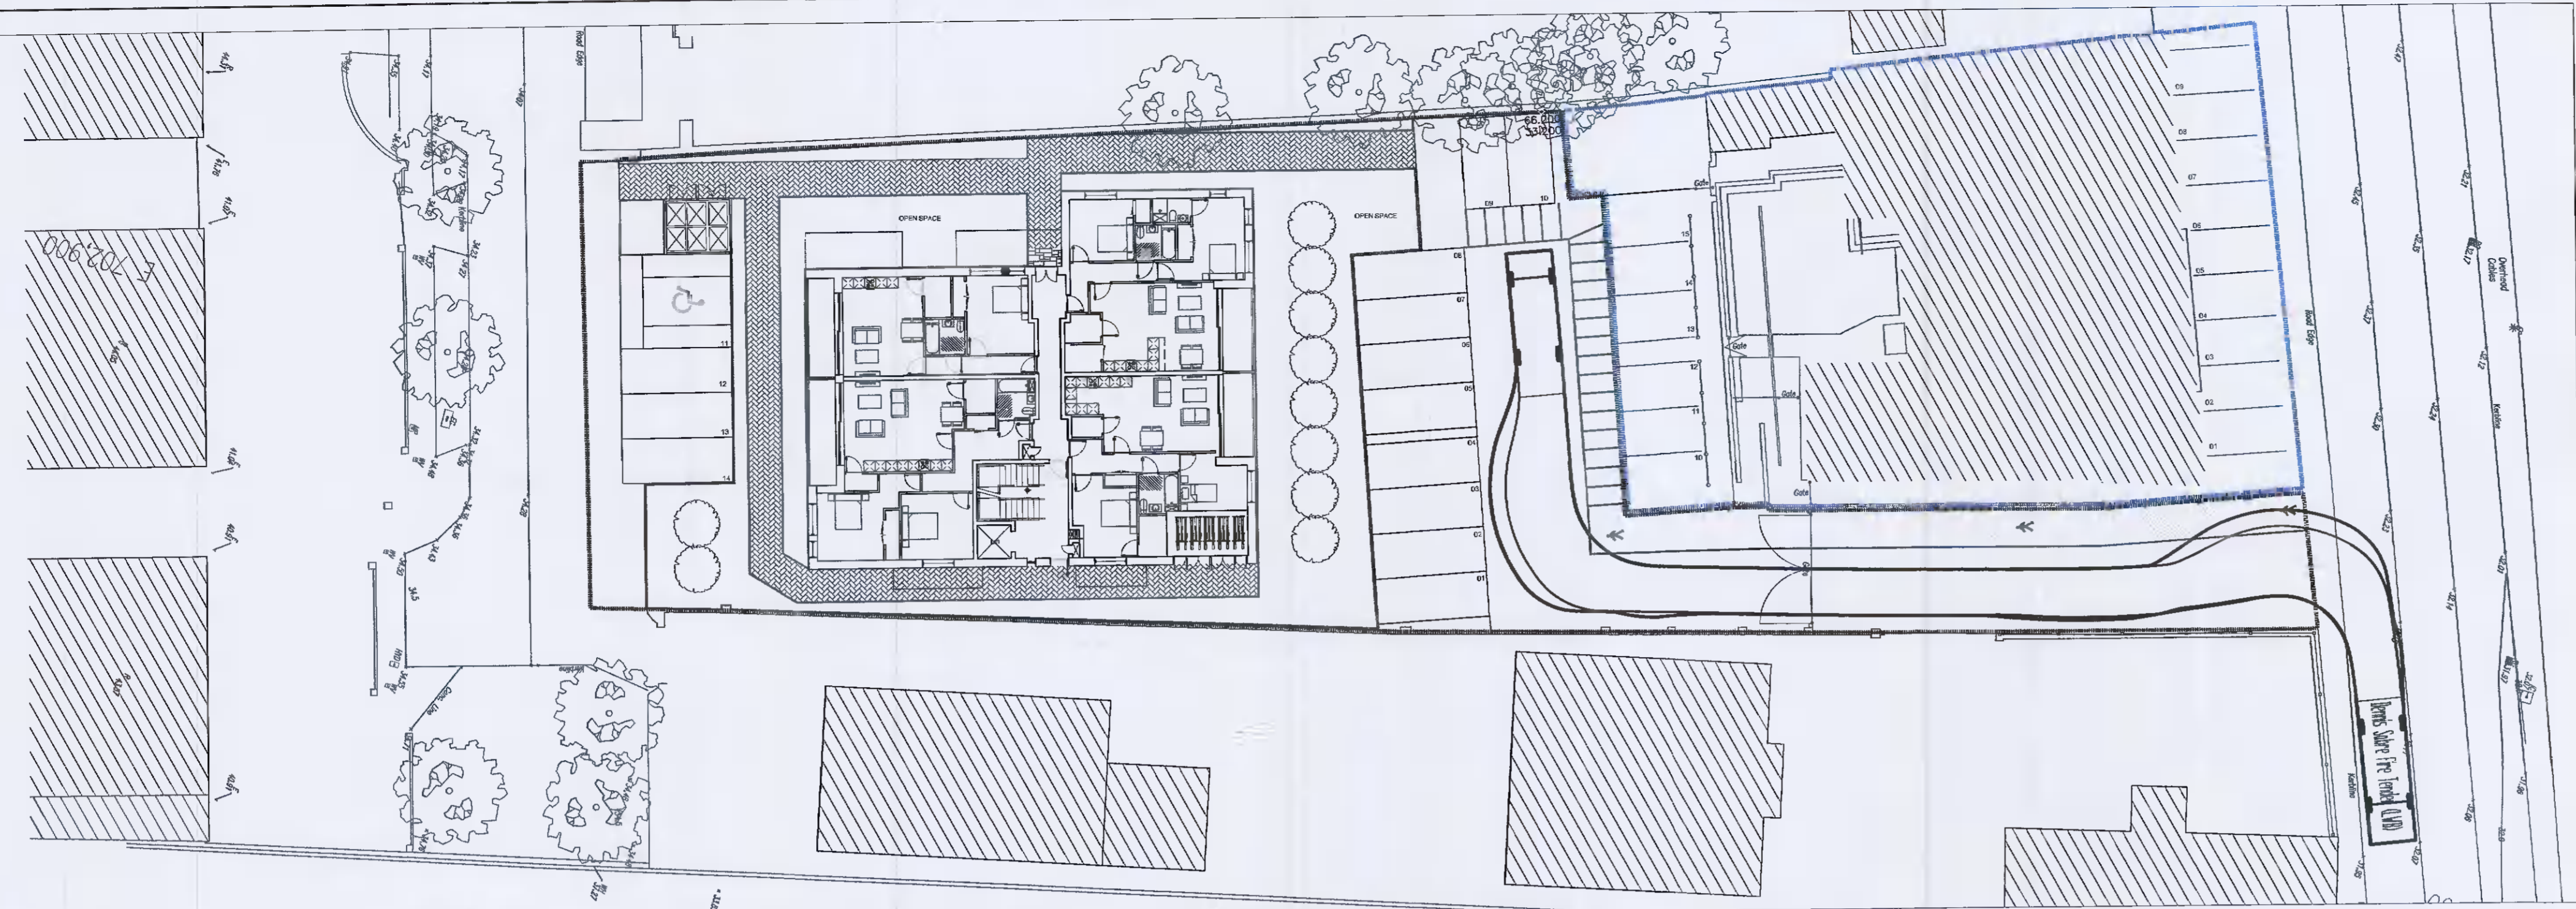



NOTES:
 MOLONY MILLAR CONSULTING CIVIL & STRUCTURAL ENGINEERS
 THIS DRAWING AND ANY DESIGN HEREON IS THE COPYRIGHT OF THE
 CONSULTANTS AND MUST NOT BE REPRODUCED WITHOUT THEIR WRITTEN
 CONSENT.

ALL DRAWINGS REMAIN THE PROPERTY OF THE CONSULTANTS.
 FIGURED DIMENSIONS ONLY TO BE TAKEN FROM THIS DRAWING.
 ALL DIMENSIONS TO BE CHECKED ON SITE.


CONSULTANTS TO BE INFORMED OF ANY DISCREPANCIES BEFORE WORK
 PROCEEDS.

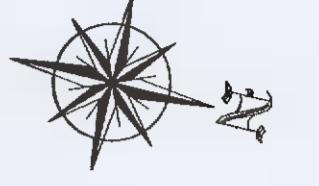

AUTOTRACK 11 - DENNIS SABRE FIRE TENDER - IN
 SCALE 1:250

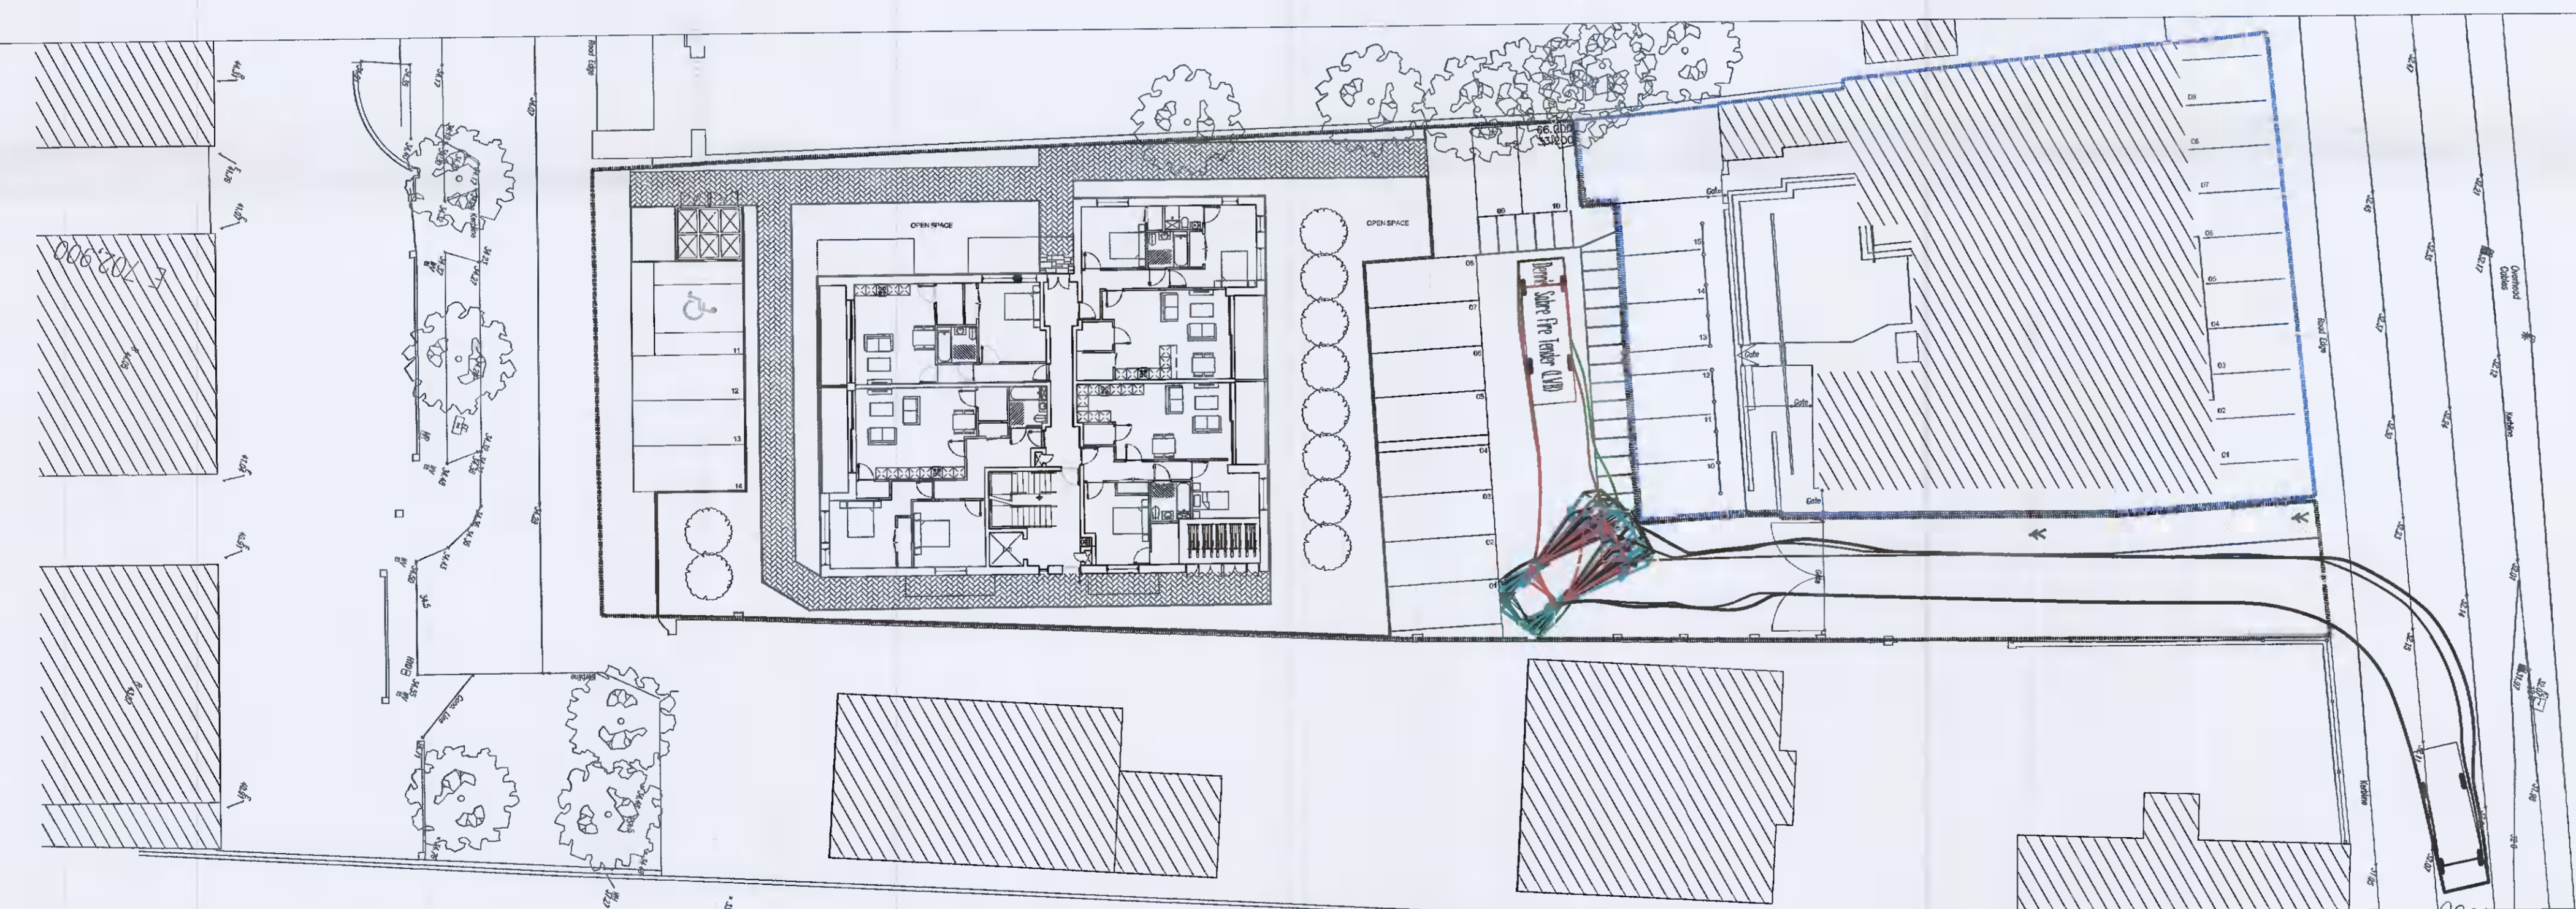

AUTOTRACK 12 - DENNIS SABRE FIRE TENDER - OUT
 SCALE 1:250

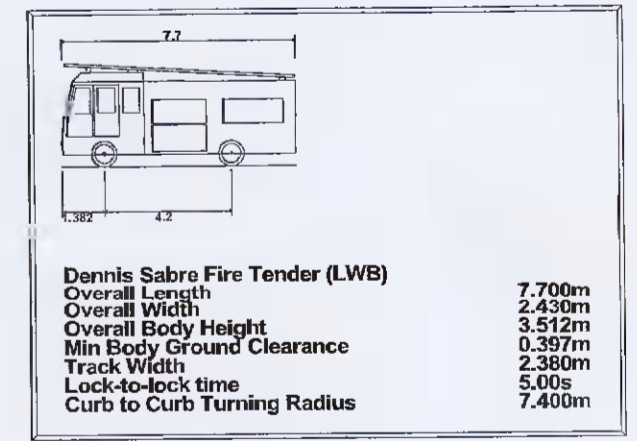

| Rev | Date | Description | By | CHKd |
|-----|-----------|---|----|------|
| A | 30.09.'21 | DRAWING REVISED FOR FURTHER INFORMATION | CG | RG |

Client
GERRY TEAGUE

Project Title
**PROPOSED RESIDENTIAL DEVELOPMENT AT
 BALL ALLEY HOUSE, LEXLIP ROAD,
 LUCAN, CO. DUBLIN**

Drawing Title
**AUTOTRACKS 11 - 12
 DENNIS SABRE FIRE TENDER**

Architect
CDP ARCHITECTS

Scale 1:250@A1 Date SEPT 2021
 Drawn CG Chkd rc

Cad File: S:\DRAWINGS\930-344\AUTOTRACKS

MOLONY MILLAR
 Consulting Civil and
 Structural Engineers

Riverbank House
 Ballyboden Road
 Rathfarnham
 Dublin 14
 Ireland

Tel (353-1) 4930211
 email info@molonymillar.ie
 Web www.molonymillar.ie

| Drawing Status | Job Number | Drawing Number | Revision |
|----------------|------------|----------------|----------|
| F.I. | 930-344 | AT04 | A |