


100
0 10
A1

DO NOT SCALE

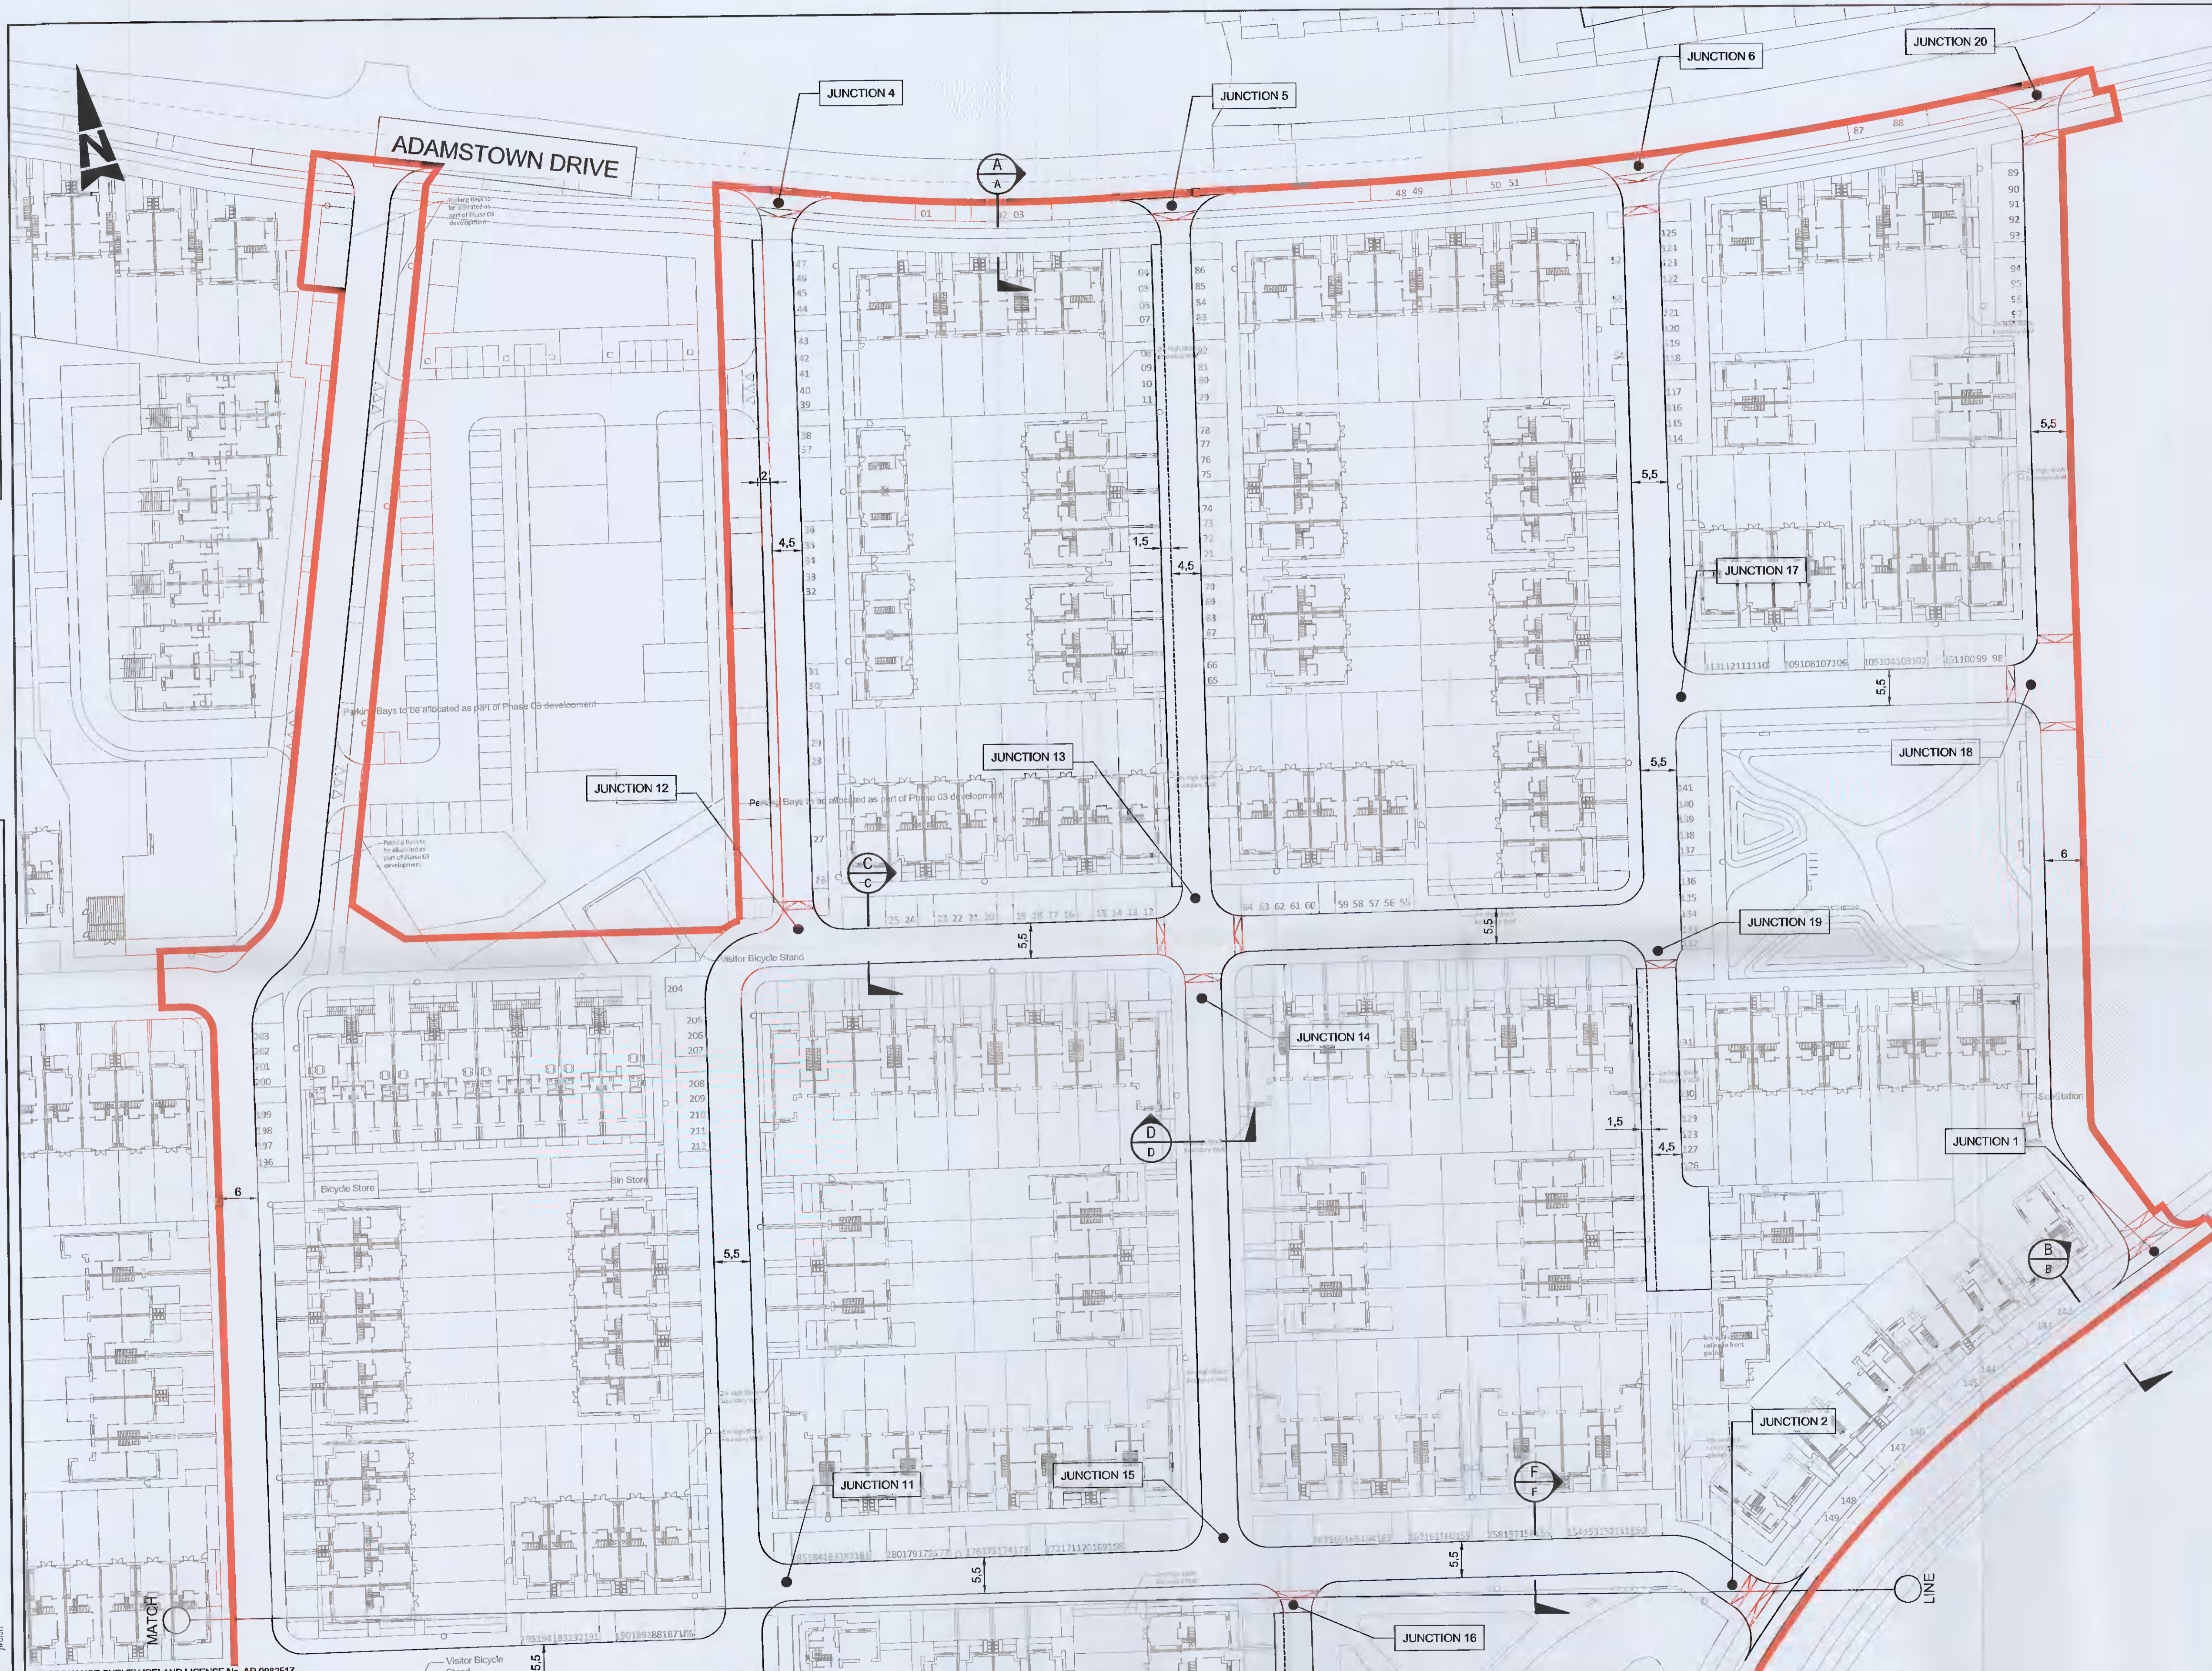

- GENERAL NOTES**
1. ALL DIMENSIONS ARE IN MILLIMETRES UNLESS NOTED OTHERWISE
 2. ONLY WRITTEN DIMENSIONS SHALL BE USED. NO DIMENSIONS SHALL BE SCALED FROM THE DRAWINGS
 3. ALL LEVELS ARE IN METRES AND ARE TO MALIN HEAD DATUM
 4. ALL COORDINATES ARE IN METRES AND ARE TO IRISH TRANSVERSE MERCATOR

LEGEND:
SITE BOUNDARY

Purpose: PLANNING

Title		ROAD LAYOUT SHEET 1 OF 2			
Original Scale	Design/Drawn	Checked	Authorised		
1:500 at A1	YC	JW	KB		
1:1000 at A3	Date 15.10.19	Date 15.10.19	Date 15.10.19		
Status	Drawing Number	Rev			
P	5150924 / HTR / 04 / DR / 0101	D			

D	UPDATED ROAD LAYOUT	AK	31.03.20	JW	KB
C	UPDATED SITE LAYOUT	YC	05.12.19	JW	KB
B	FINAL ISSUE	YC	13.11.19	JW	KB
A	SITE LAYOUT REVISED	YC	08.11.19	JW	KB
-	FOR PLANNING	YC	05.10.19	JW	KB
Rev	Description	By	Date	Chk'd	Auth

ATKINS
WS Atkins Ireland Ltd. ©

Atkins House, 150-155 Abando Business Park, Swords, Co. Dublin
Tel (+353) 01 810 8000 Fax (+353) 01 810 8001

Unit 2B, 2200 Cork Airport Business Park, Cork
Tel (+353) 021 429 0300 Fax (+353) 021 429 0360

2nd Floor Technology House Parkmore Technology Park, Galway
Tel (+353) 091 786 050 Fax (+353) 091 779 830

Client: QUINTAIN DEVELOPMENTS IRELAND LTD

Project: TANDY'S LANE VILLAGE - PHASE 1

File: 5150924_HTR_DR_0101.dwg
Date: Apr 21, 2020 - 1:47pm
Printed by: jwosh

© ORDNANCE SURVEY IRELAND LICENSE No. AR 0082517.
ORDNANCE SURVEY IRELAND & GOVERNMENT OF IRELAND