
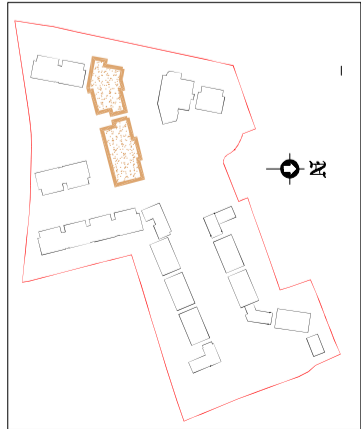


75500

54650

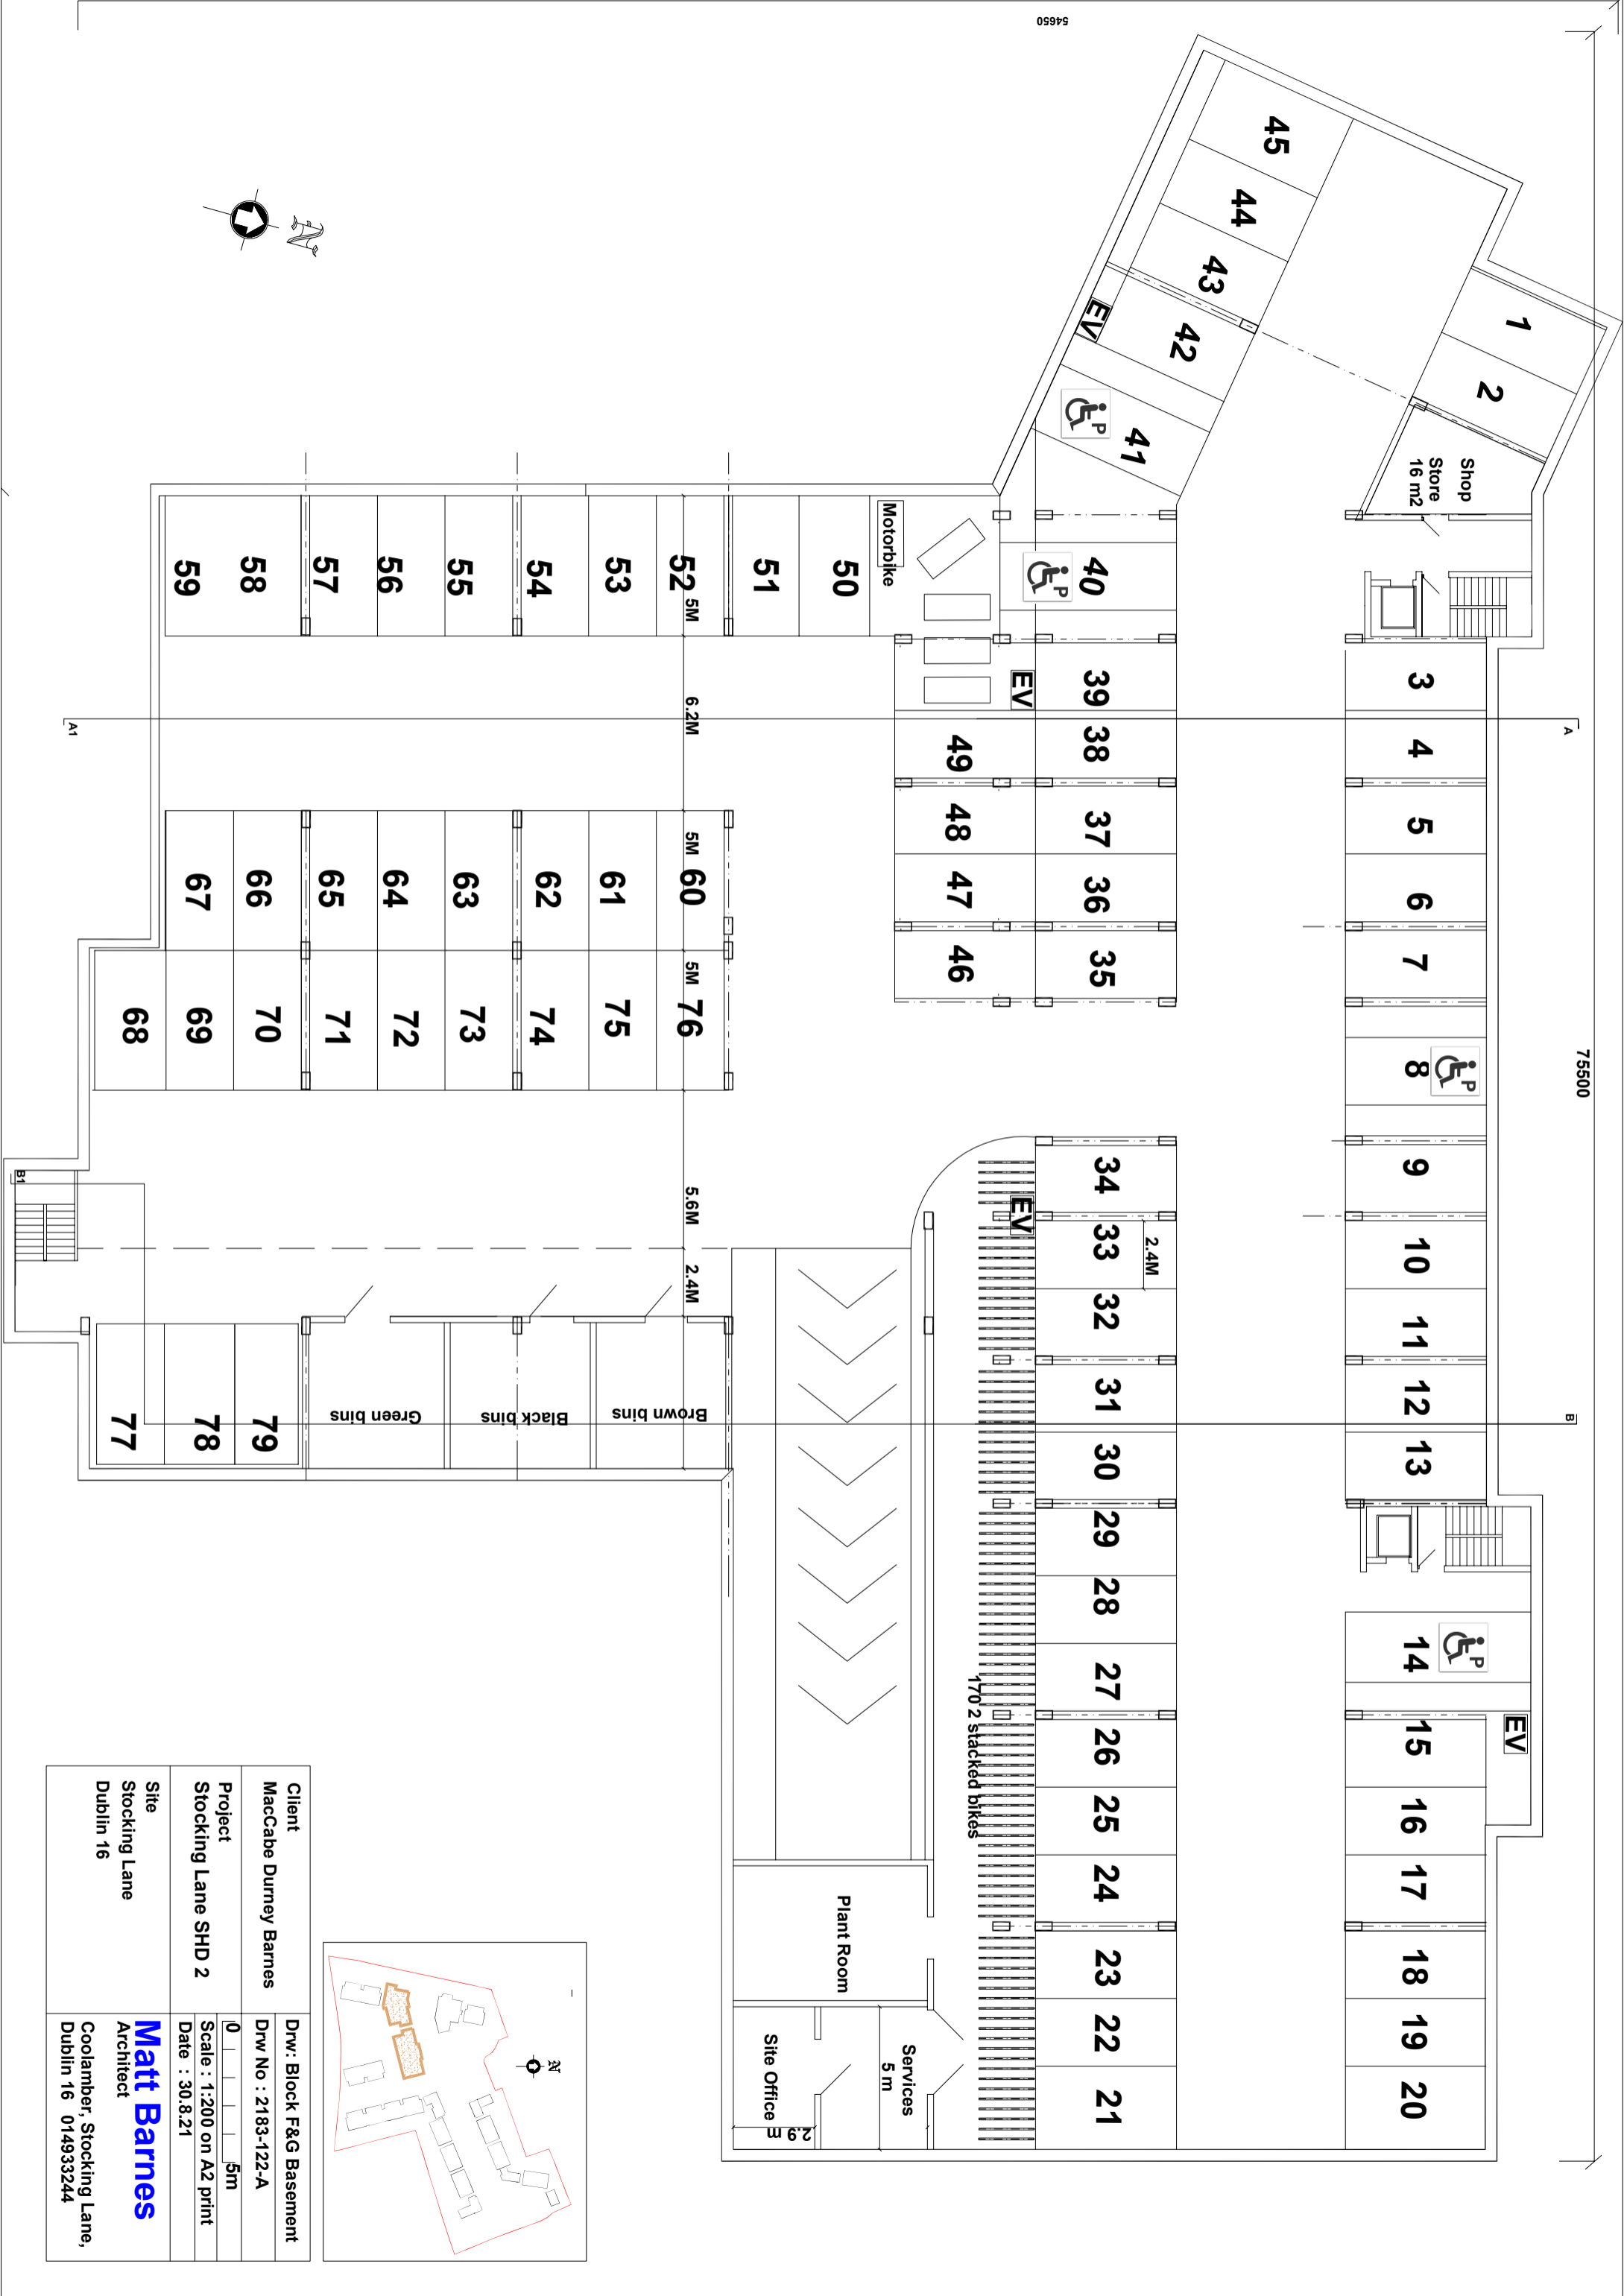

Client MacCabe Durney Barnes	Draw: Block F&G Basement Drw No : 2183-122-A
Project Stocking Lane SHD 2	Scale : 1:200 on A2 print Date : 30.8.21
Site Stocking Lane Dublin 16	Matt Barnes Architect Coolamber, Stocking Lane, Dublin 16 014933244