



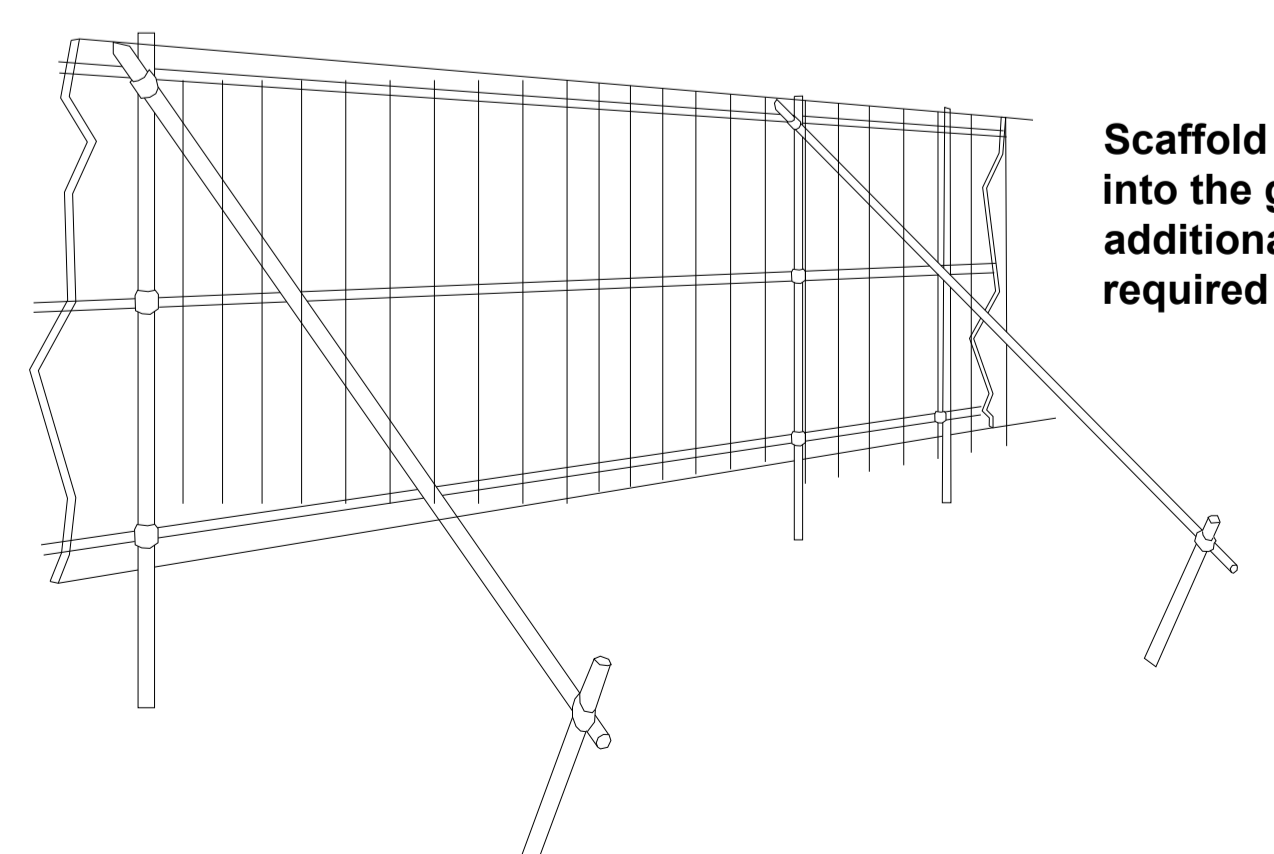


- TREE PROTECTION**
-  TREES TO BE RETAINED
 -  TREE PROTECTION FENCING
 -  SITE BOUNDARY
 -  LAND OWNERSHIP BOUNDARY

Refer to the Tree Protection Strategy Document for details of procedures recommended for managing trees during construction.



Scaffold Uprights driven well into the ground with additional bracing as required

TREE PROTECTION DETAIL

REV	DATE	DESCRIPTION
A	23.09.20	Additional tree retention
B	14.10.20	Additional tree retention
C	24.09.21	Updated roads inputs

CMK
Horticulture & Arboriculture

CLIENT: MCCABE, DUNEY, BARNES	PROJECT: STOCKING LANE	JOB NO. TST0066
DRAWING: TREE PROTECTION	DATE: 24.09.21	SCALE: 1:500@ A1
DRAWN BY: GIBBS.56809	CK INITIALS	REVISION: C
STATUS: PLANNING		

