

**DATE:** 30 August 2018  
**DESIGNER:** Michael Lannon  
**PROJECT No:** 6004  
**PROJECT NAME:** Wilsons Auctions



## Outdoor Lighting Report

**PREPARED BY:** MorleyWalsh Consulting Engineers  
41 Lower Dominick Street,  
Dominick Court,  
Dublin 1.  
e-mail: [mlannon@morleywalsh.com](mailto:mlannon@morleywalsh.com)  
website: [www.morleywalsh.com](http://www.morleywalsh.com)

DATE: 30 August 2018  
PROJECT No: 6004

DESIGNER: Michael Lannon  
PROJECT NAME: Wilsons Auctions



## Layout Report

### General Data

Dimensions in Metres Angles in Degrees  
Grid Origin 705192.9m x 729261.7m  
Area 373.2m x 307.5m  
Sample Spacing 1.49m x 1.49m

### Luminaires

#### Luminaire A Data

Supplier	
Type	Boreas 1150 E72 HS
Lamp(s)	NAV-TS 150W SUPER 4Y RX7S-24
LampFlux(klm)/Colour	15.00 2000/25
File Name	Boreas 1150 E72 HS.klt
Maintenance Factor	0.80
Imax70,80,90(cd/klm)	106.0, 48, 0.3
No. In Project	11

#### Luminaire B Data


Supplier	
Type	Boreas 1250 E75 HS
Lamp(s)	NAV-T 250W SUPER 4Y CLEAR E40
LampFlux(klm)/Colour	33.20 2000/20
File Name	Boreas 1250 E75 HS.klt
Maintenance Factor	0.80
Imax70,80,90(cd/klm)	78.6, 32, 0.4
No. In Project	8

### Layout

No.	Type	X	Y	Height	Angle	Tilt	Cant	Out-reach	Target X	Target Y	Target Z
1	A	705218.69	729402.76	6.00	47.00	0.00	0.00	0.40			
2	A	705233.98	729389.28	6.00	46.00	0.00	0.00	0.40			
3	A	705249.91	729376.38	6.00	45.00	0.00	0.00	0.40			
4	A	705265.89	729366.15	6.00	45.00	0.00	0.00	0.40			
5	B	705286.86	729378.89	6.00	319.00	0.00	0.00	0.40			
6	B	705303.75	729369.37	6.00	137.00	0.00	0.00	0.40			
7	B	705319.57	729385.60	6.00	138.00	0.00	0.00	0.40			
8	B	705334.58	729400.74	6.00	141.00	0.00	0.00	0.40			
9	B	705346.43	729412.47	6.00	135.00	0.00	0.00	0.40			
10	B	705386.23	729425.69	6.00	85.00	0.00	0.00	0.40			
11	B	705387.41	729439.53	6.00	264.00	0.00	0.00	0.40			
12	B	705372.73	729441.29	6.00	258.00	0.00	0.00	0.40			
13	A	705342.59	729511.13	6.00	49.00	0.00	0.00	0.40			
14	A	705355.14	729549.35	6.00	222.00	0.00	0.00	0.40			
15	A	705364.14	729532.03	6.00	211.00	0.00	0.00	0.40			
16	A	705371.82	729512.84	6.00	200.00	0.00	0.00	0.40			
17	A	705368.30	729453.84	6.00	319.00	0.00	0.00	0.40			
18	A	705342.16	729426.93	6.00	313.00	0.00	0.00	0.40			
19	A	705331.84	729416.13	6.00	311.00	0.00	0.00	0.40			


### Horizontal Illuminance (lux)

Grid 1

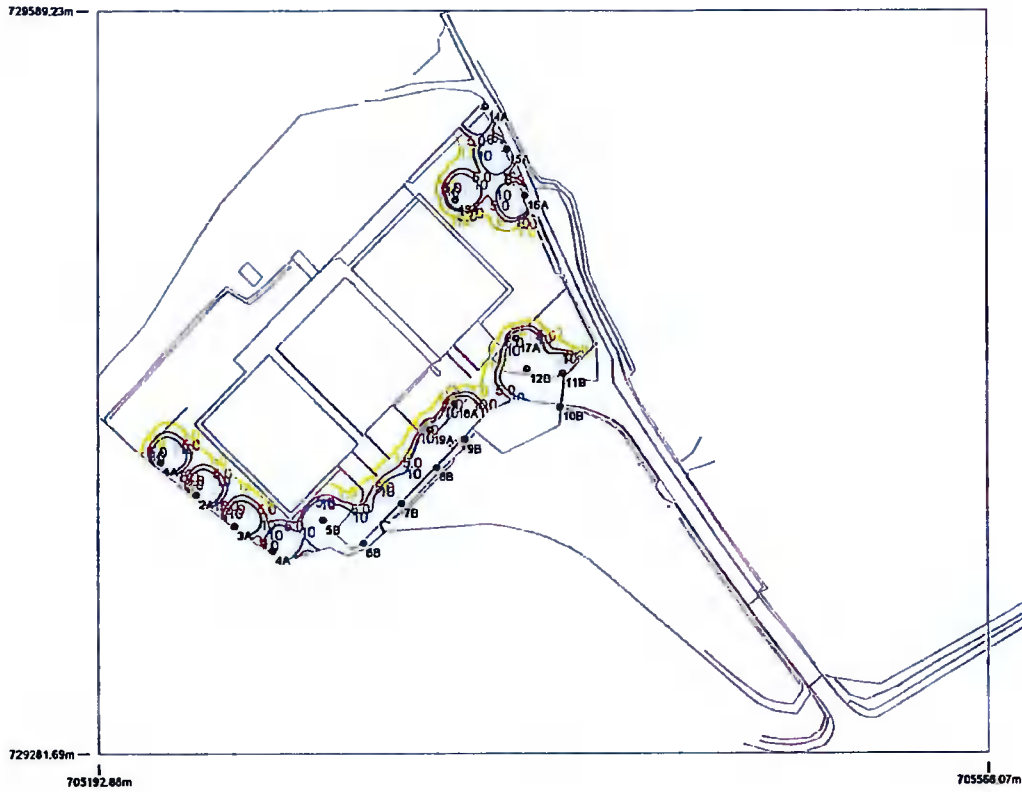

#### Results

Eav	18.56
Emin	0.00
Emax	408.97
Emin/Emax	0.00
Emin/Eav	0.00

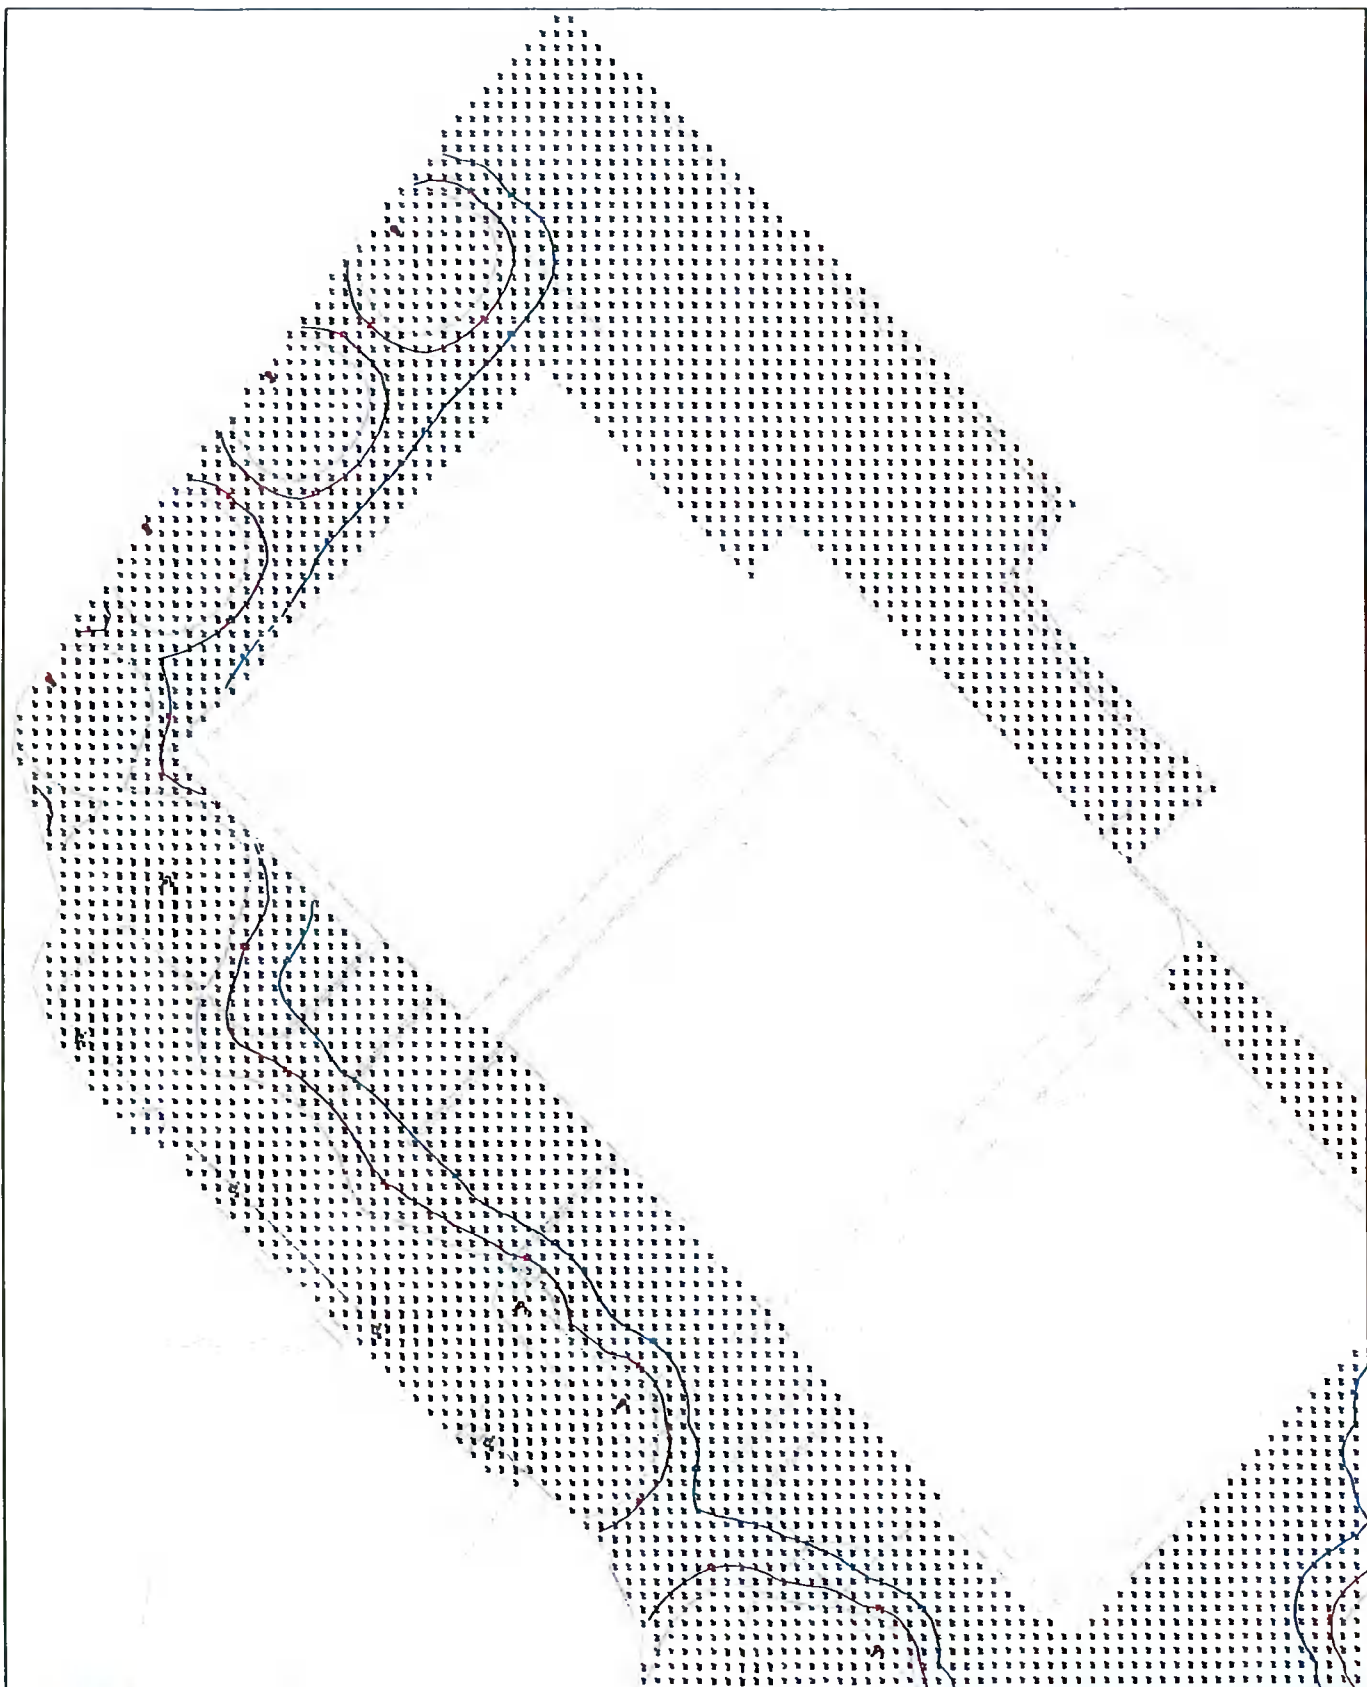




 EASE 18.56  


Number Date  
 Lunenburg A Report 1150 675 NS  

- Key
- Lunenburg A Column
  - Lunenburg B Column
  - Bean Aiming Target
  - Protrusion Centre
- All Dimensions in metres




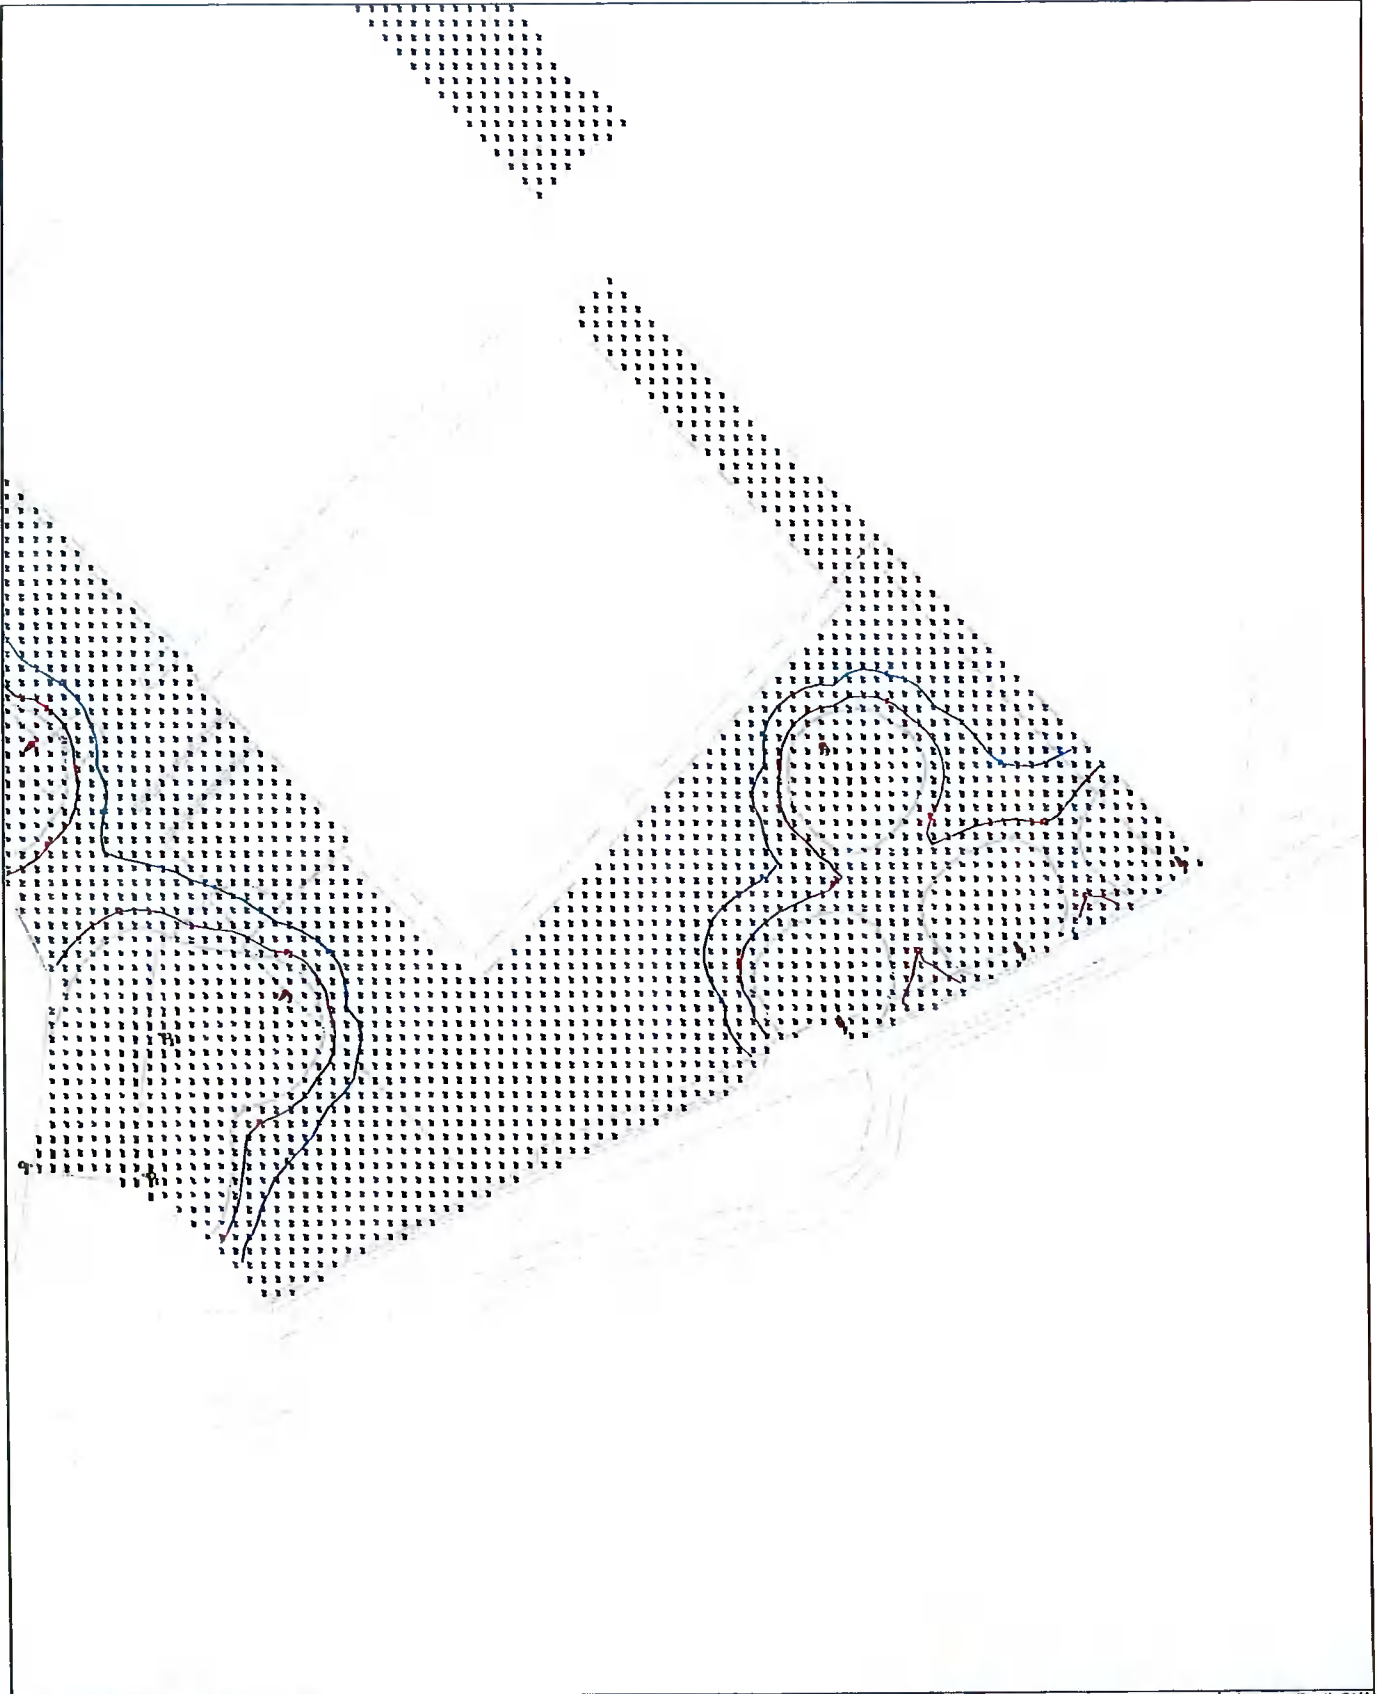


Grid 1 - Horizontal Illuminance (lux)

Beam 1: 120°

Beam 2: 120°

Key

- Luminare A Column
- Luminare B Column
- Beam Aiming Target
- Photometric Centre

All Dimensions in metres

**MORLEY WALSH** INCORPORATED

**WILSONS AUCTIONS**

**KINGSWOOD INTERCHANGE, MAAS ROAD, DUBLIN 22**

**PURE SERVICES LAYOUTS PUBLIC LIGHTING SHEET 2 OF 2**

AVO 2818 ALL 500 /